

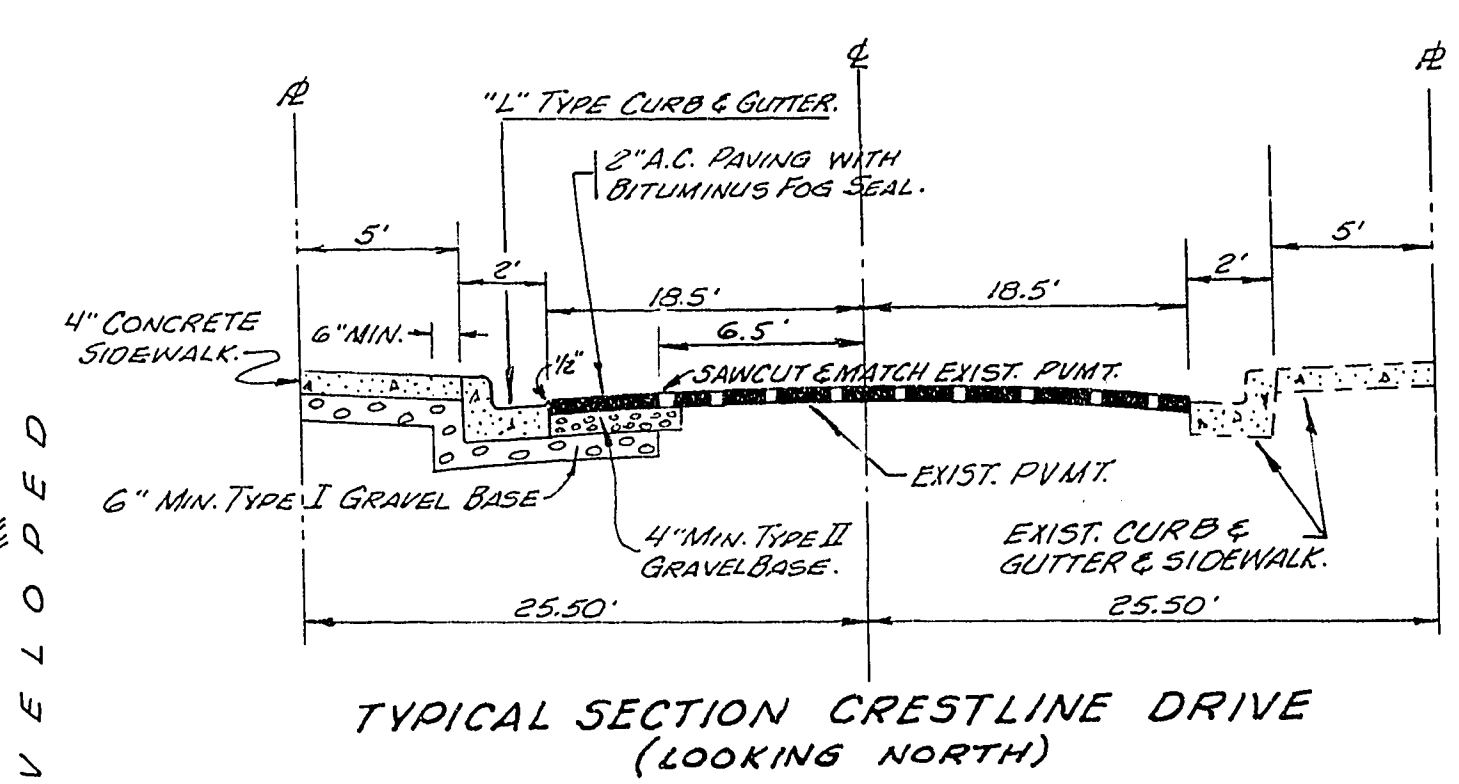


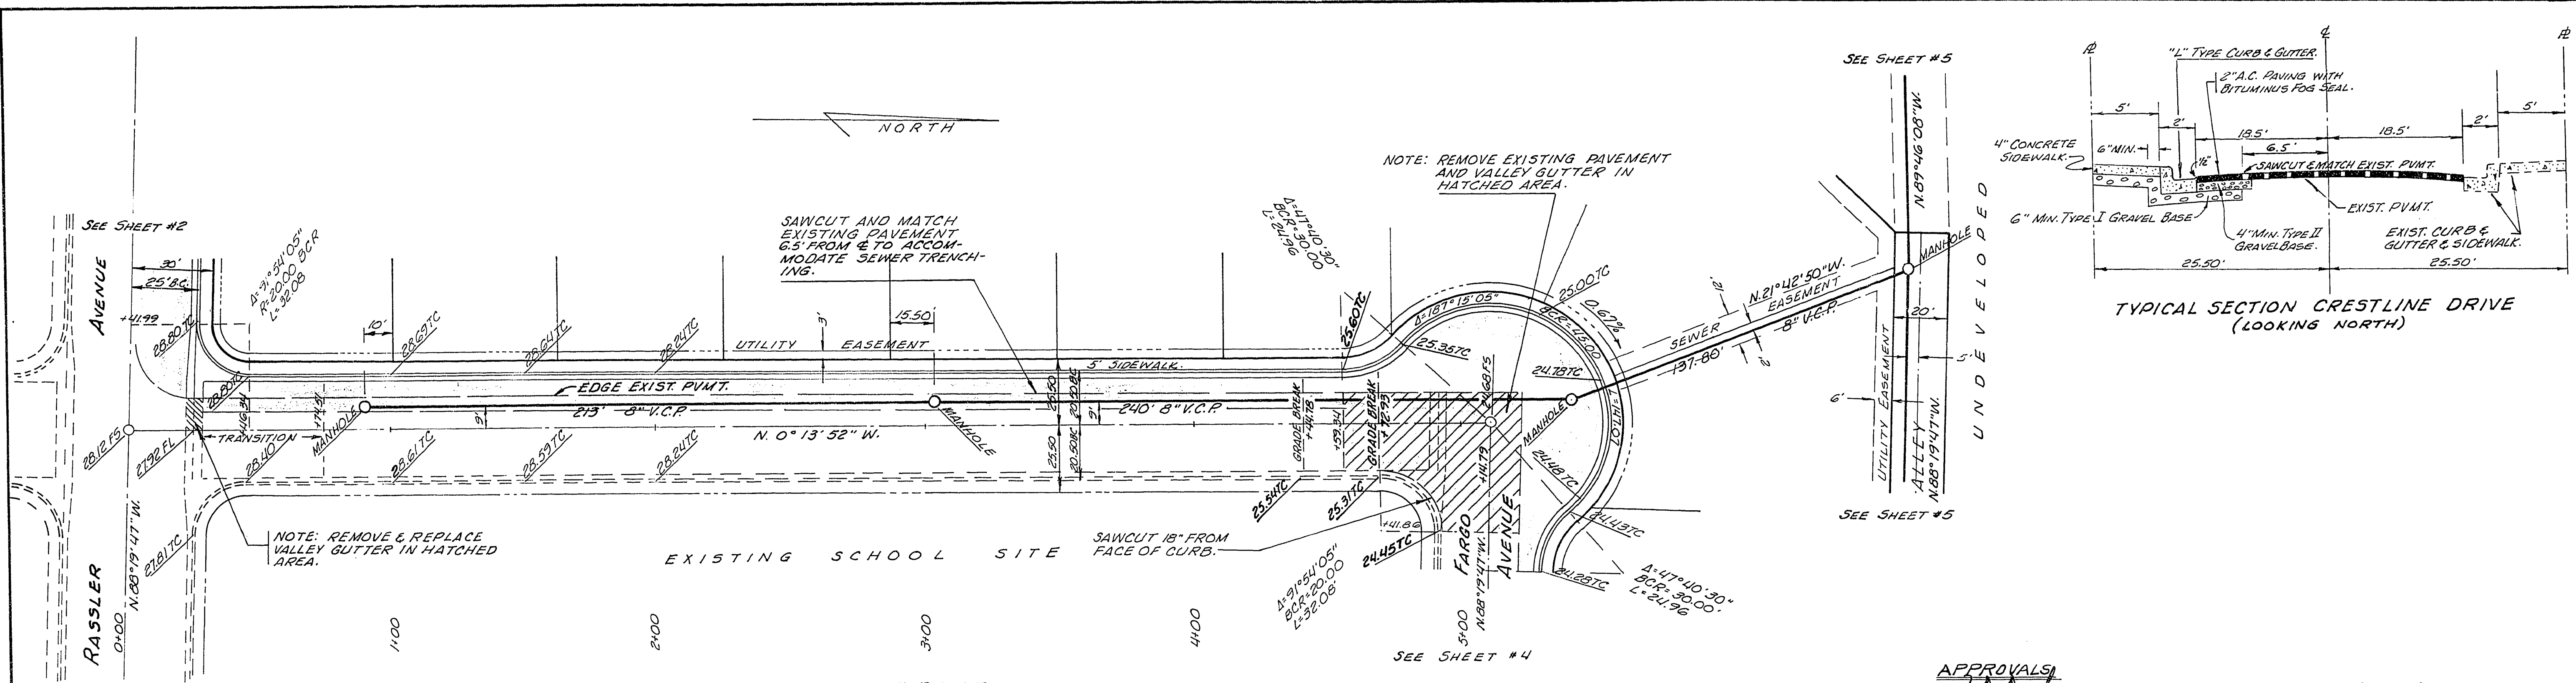

APPROVALS
J. D. Deakin
FIELD ENGINEER
3-20-69
DATE
3-26-69
DATE
CITY LAS VEGAS ENGINEER
DATE
SANIT. SUPT.

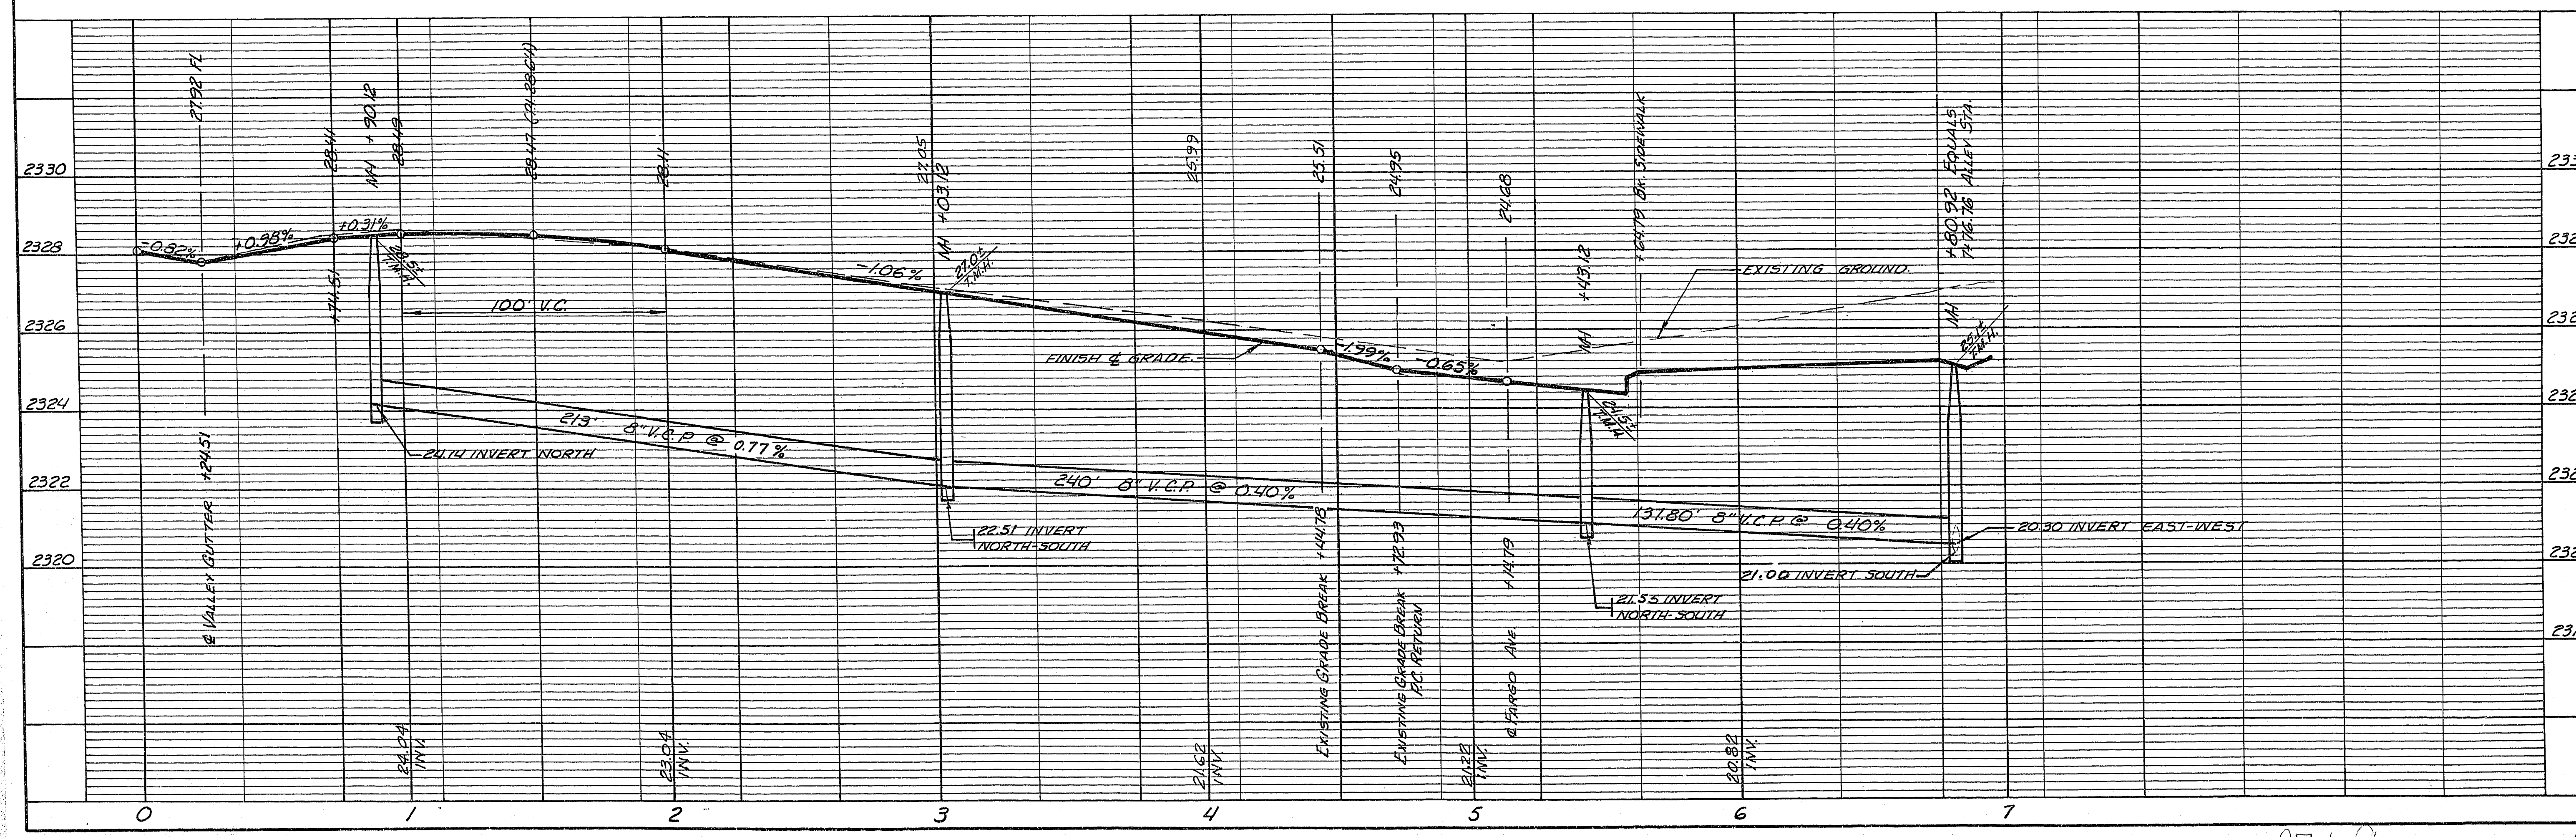

DRAWN: NM-WB	
CHECKED: JR-WB	
APPROVED	
DATE	
CHARLESTON HEIGHTS TRACT NO. 29-4	
PAVING PLAN	
DELTA SURVEYING, INC. LAS VEGAS NEVADA	JOB NO. 680205
	SHEET NO. 3
APPROVED: Jay McChesler DATE: 7/30/68	OF 8 SHEETS

27-6-9 1074-1040-284