

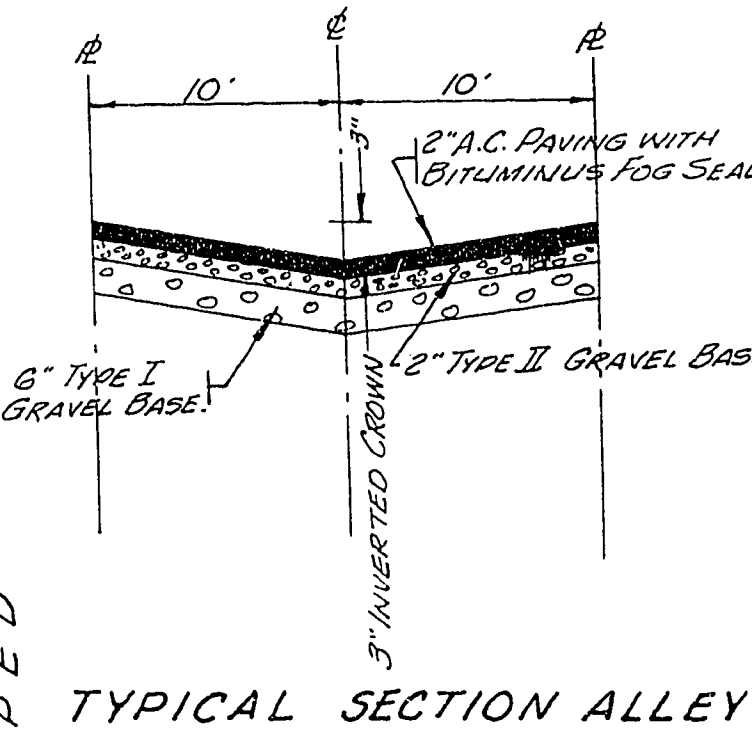


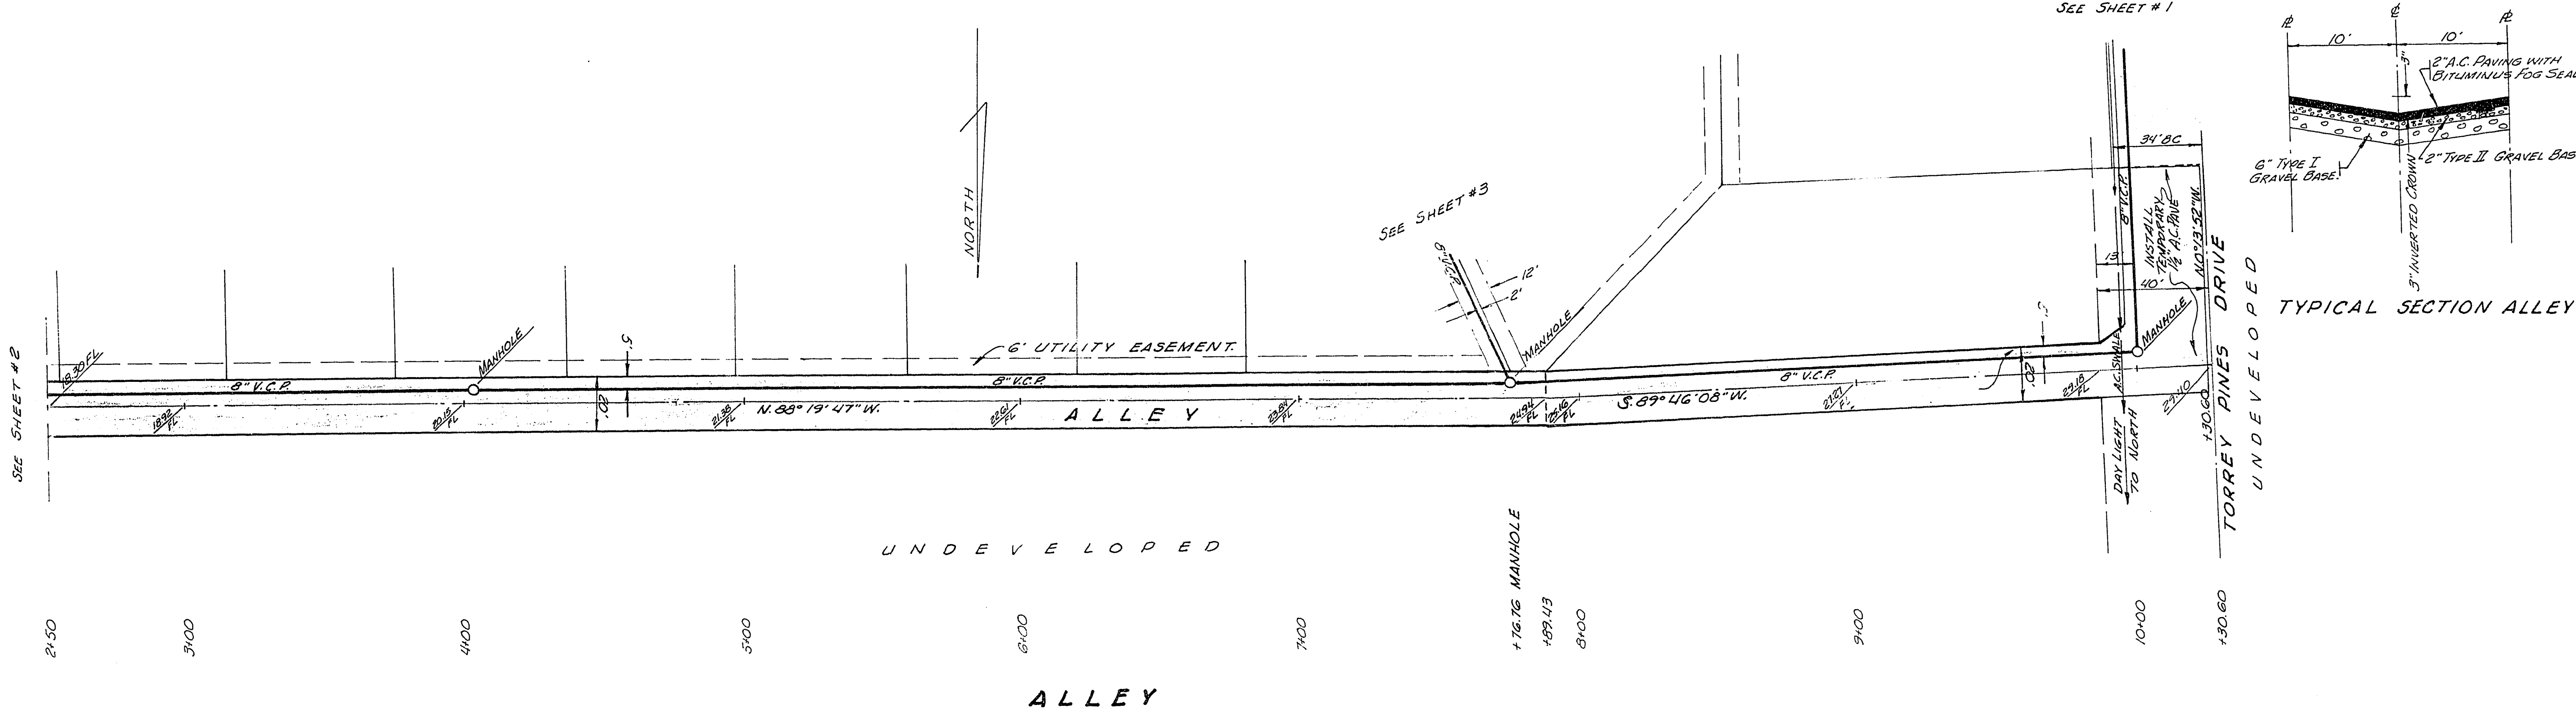

APPROVALS
 DATE 3-20-69
 DATE 3-26-69
 DATE 3-26-69

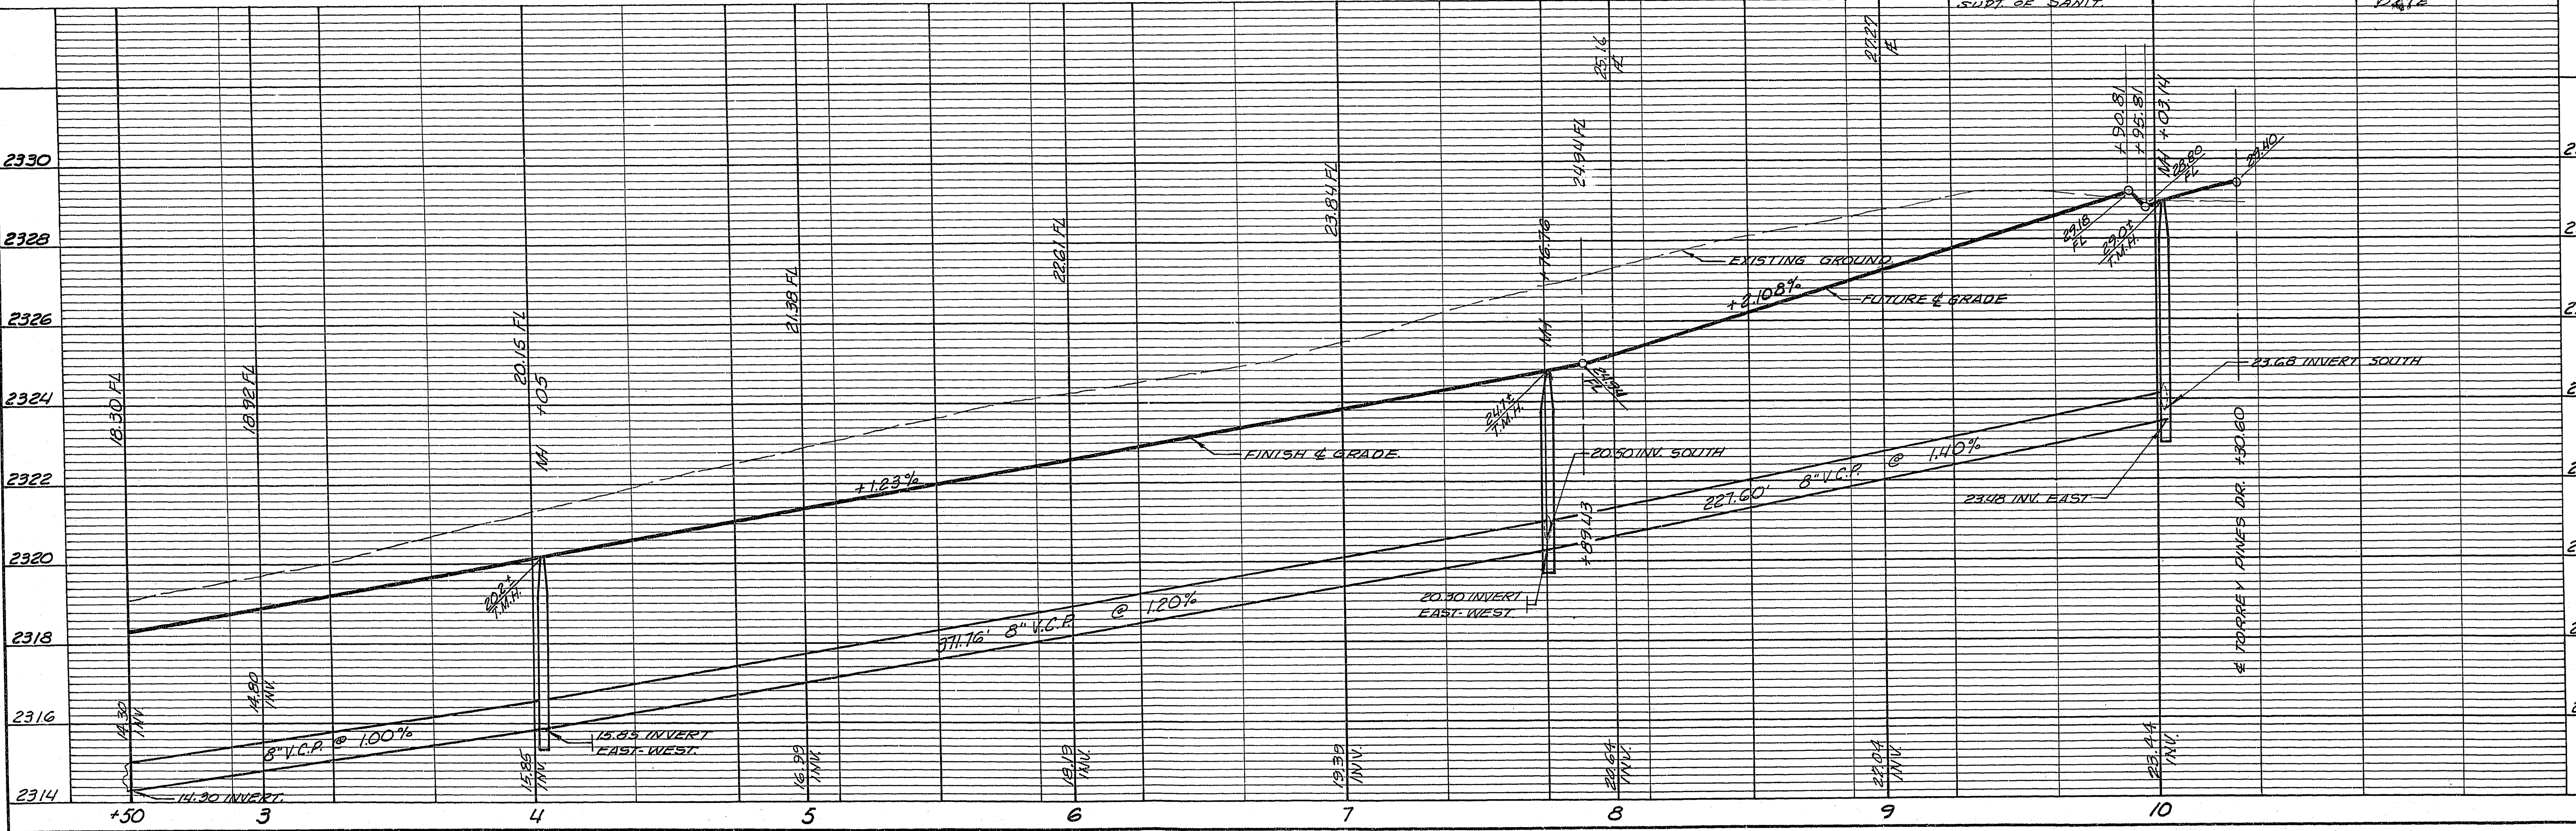

DRAWN: NM-WB		CHECKED: JR-WB		APPROVED:		DATE:	
CHARLESTON HEIGHTS TRACT NO. 29-4		PAVING PLAN		DELTA SURVEYING, INC.		LAS VEGAS, NEVADA	
				APPROVED: Jay M. Ressler		DATE: 7/30/68	
				REVISIONS		JOB NO. 680205	
				VERT. SCALE: 1" = 2'		SHEET NO. 5	
				HORIZ. SCALE: 1" = 30'		OF 8 SHEETS	

27-611 1074-1040-29.4