




CHARLESTON HEIGHTS TRACT 53-A

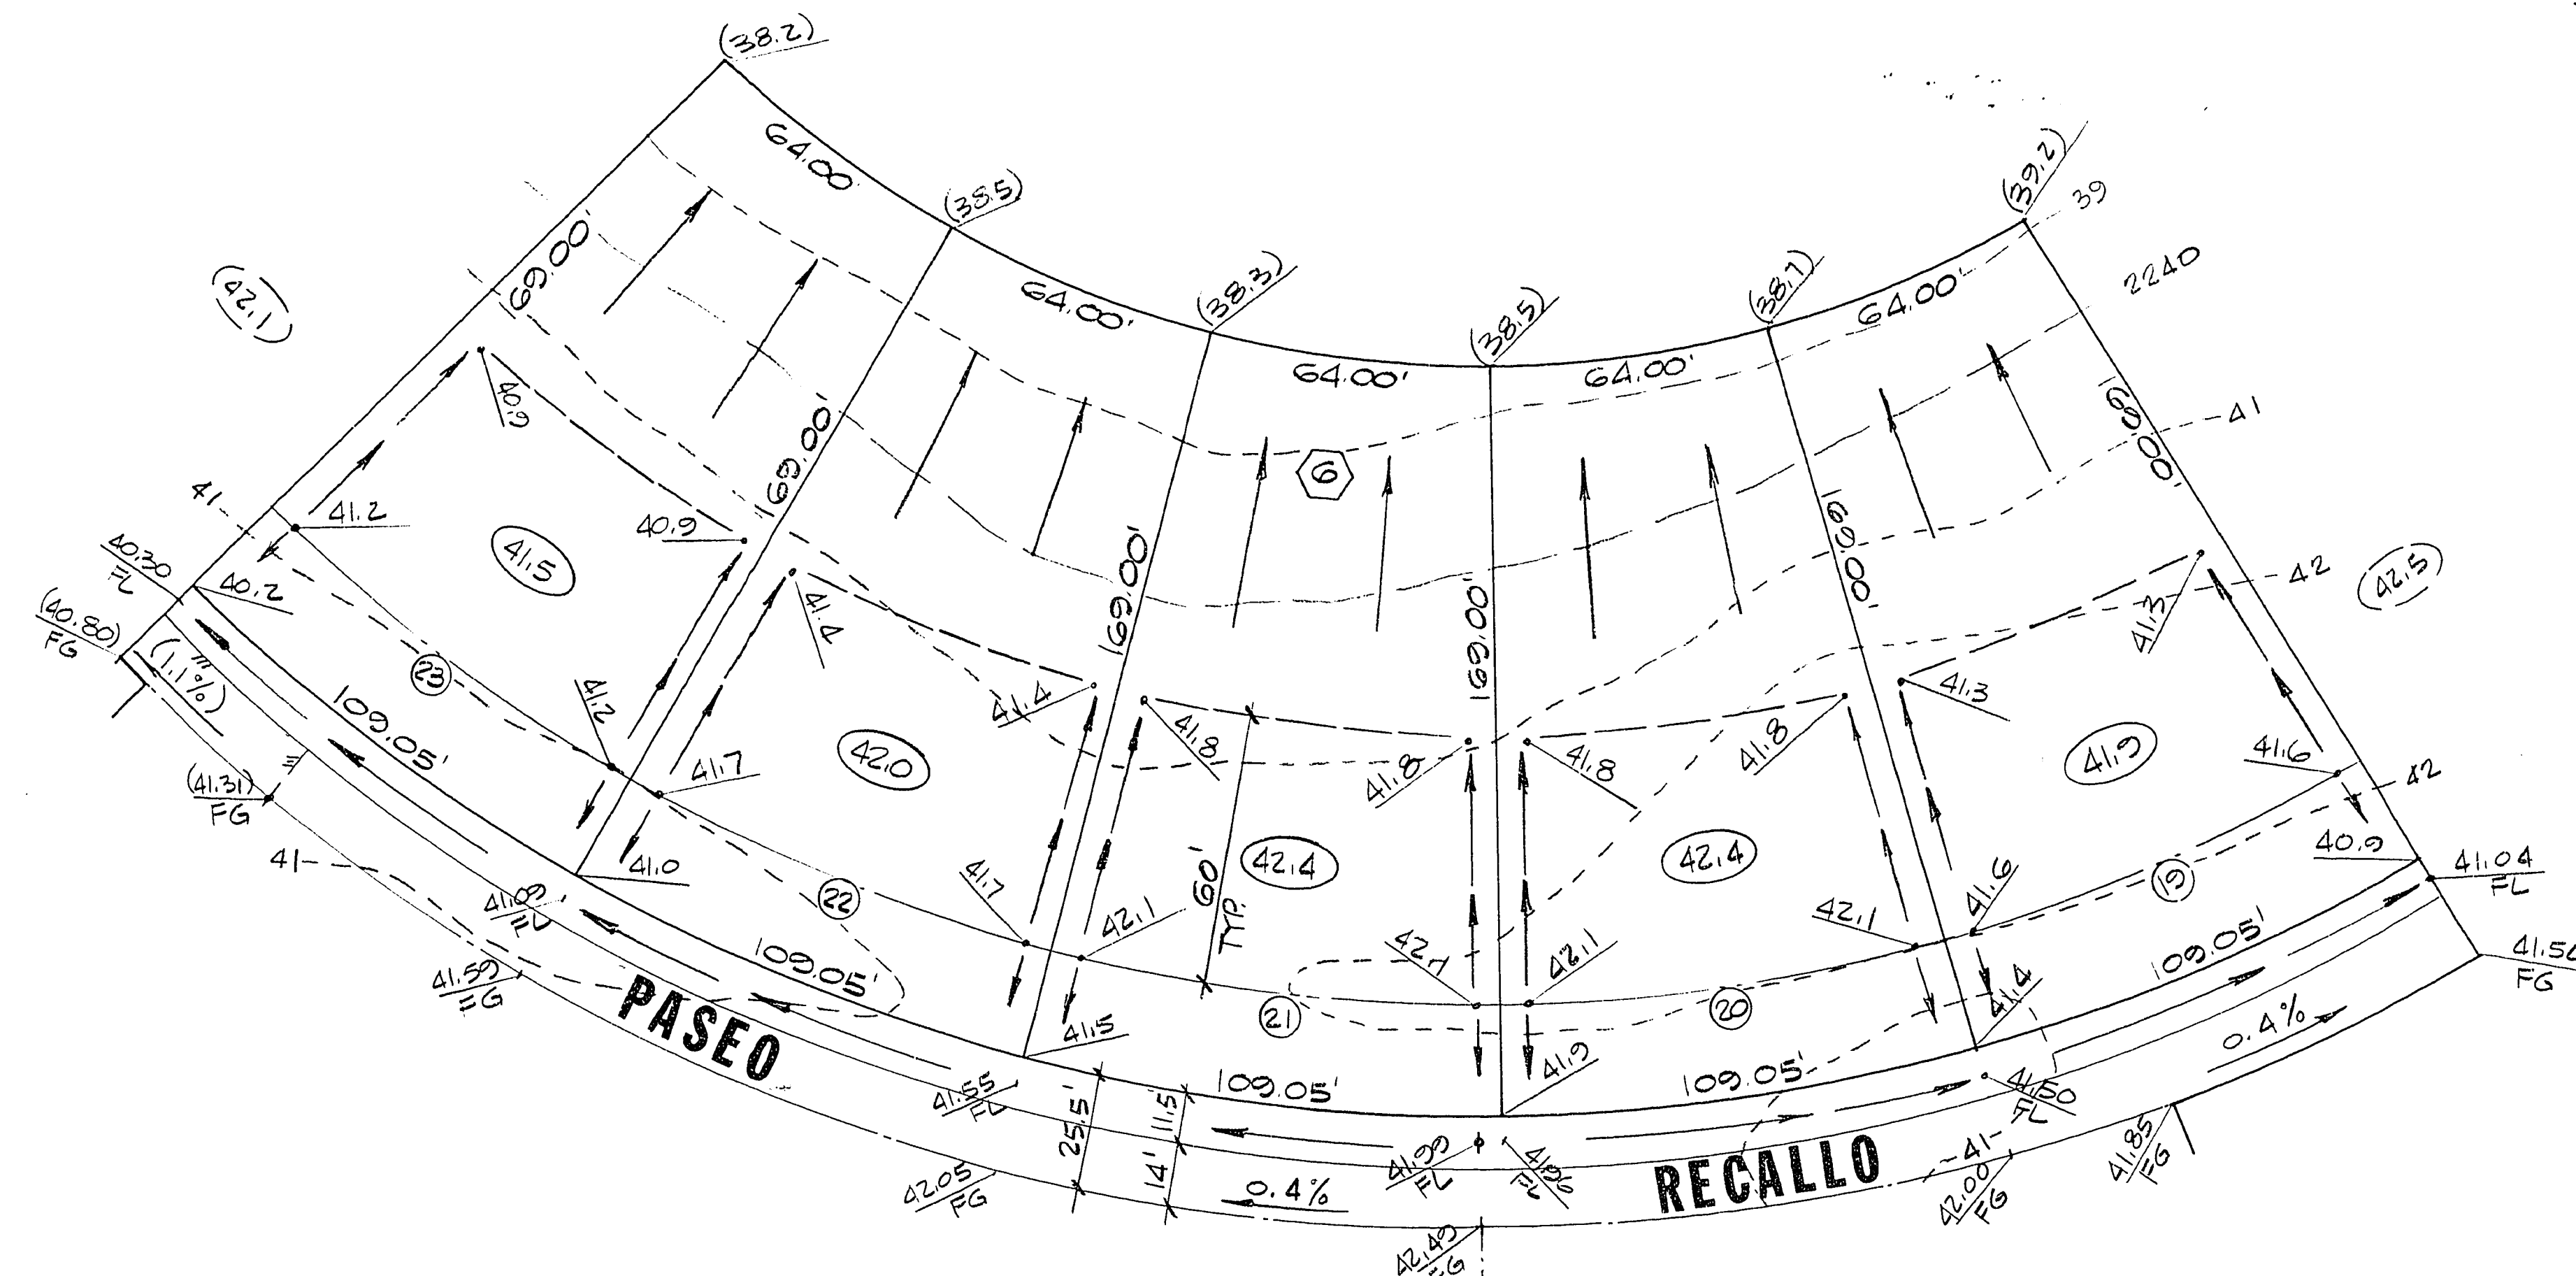


SCALE: 1"=30'

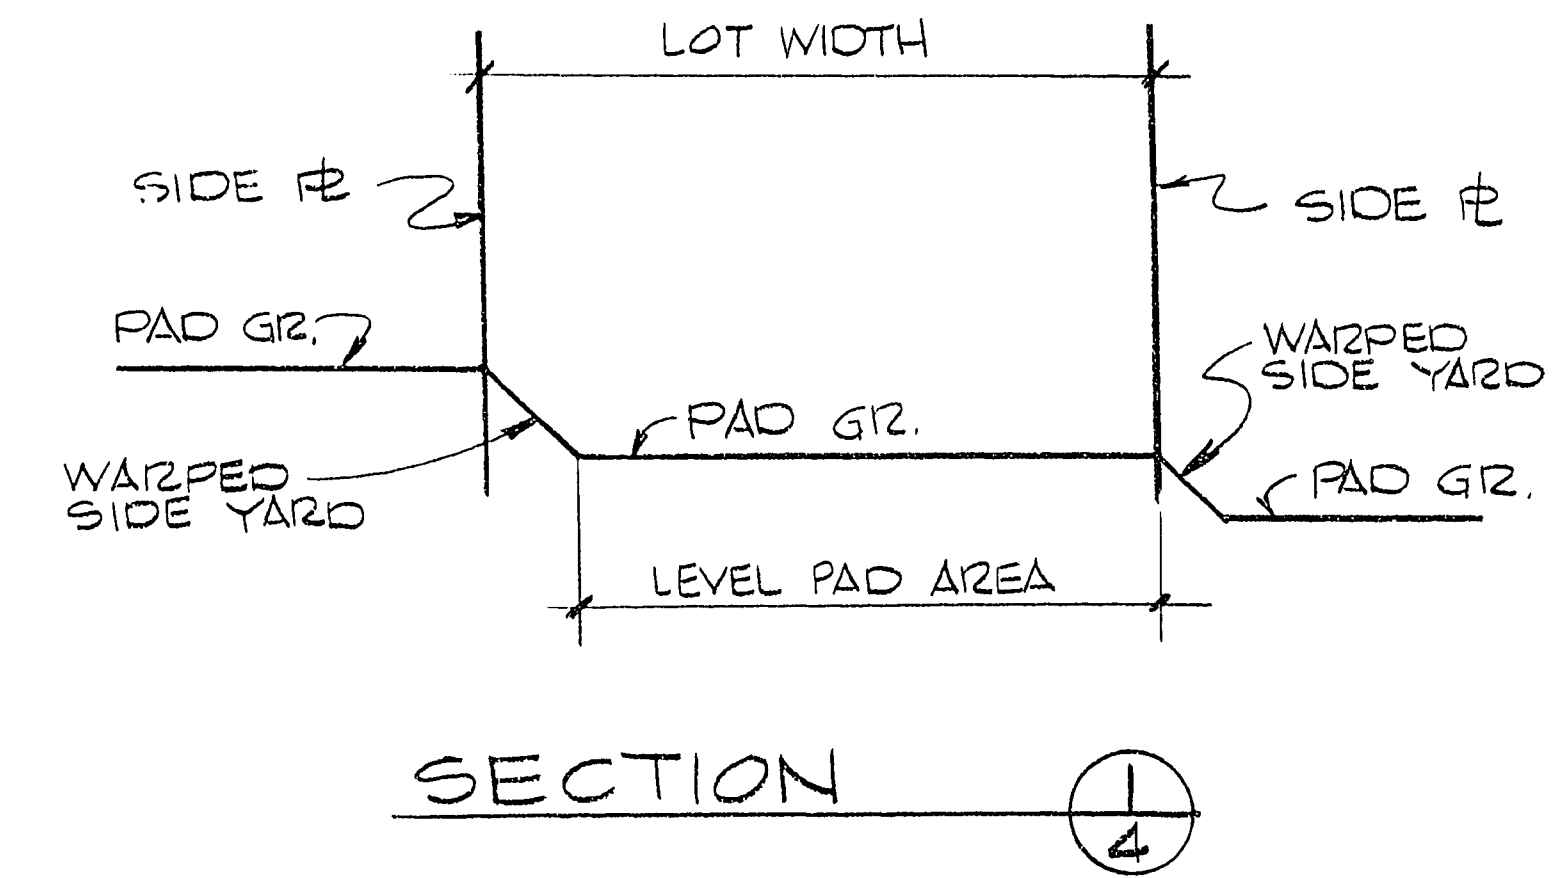

MATCH LINE - SEE SHEET 5

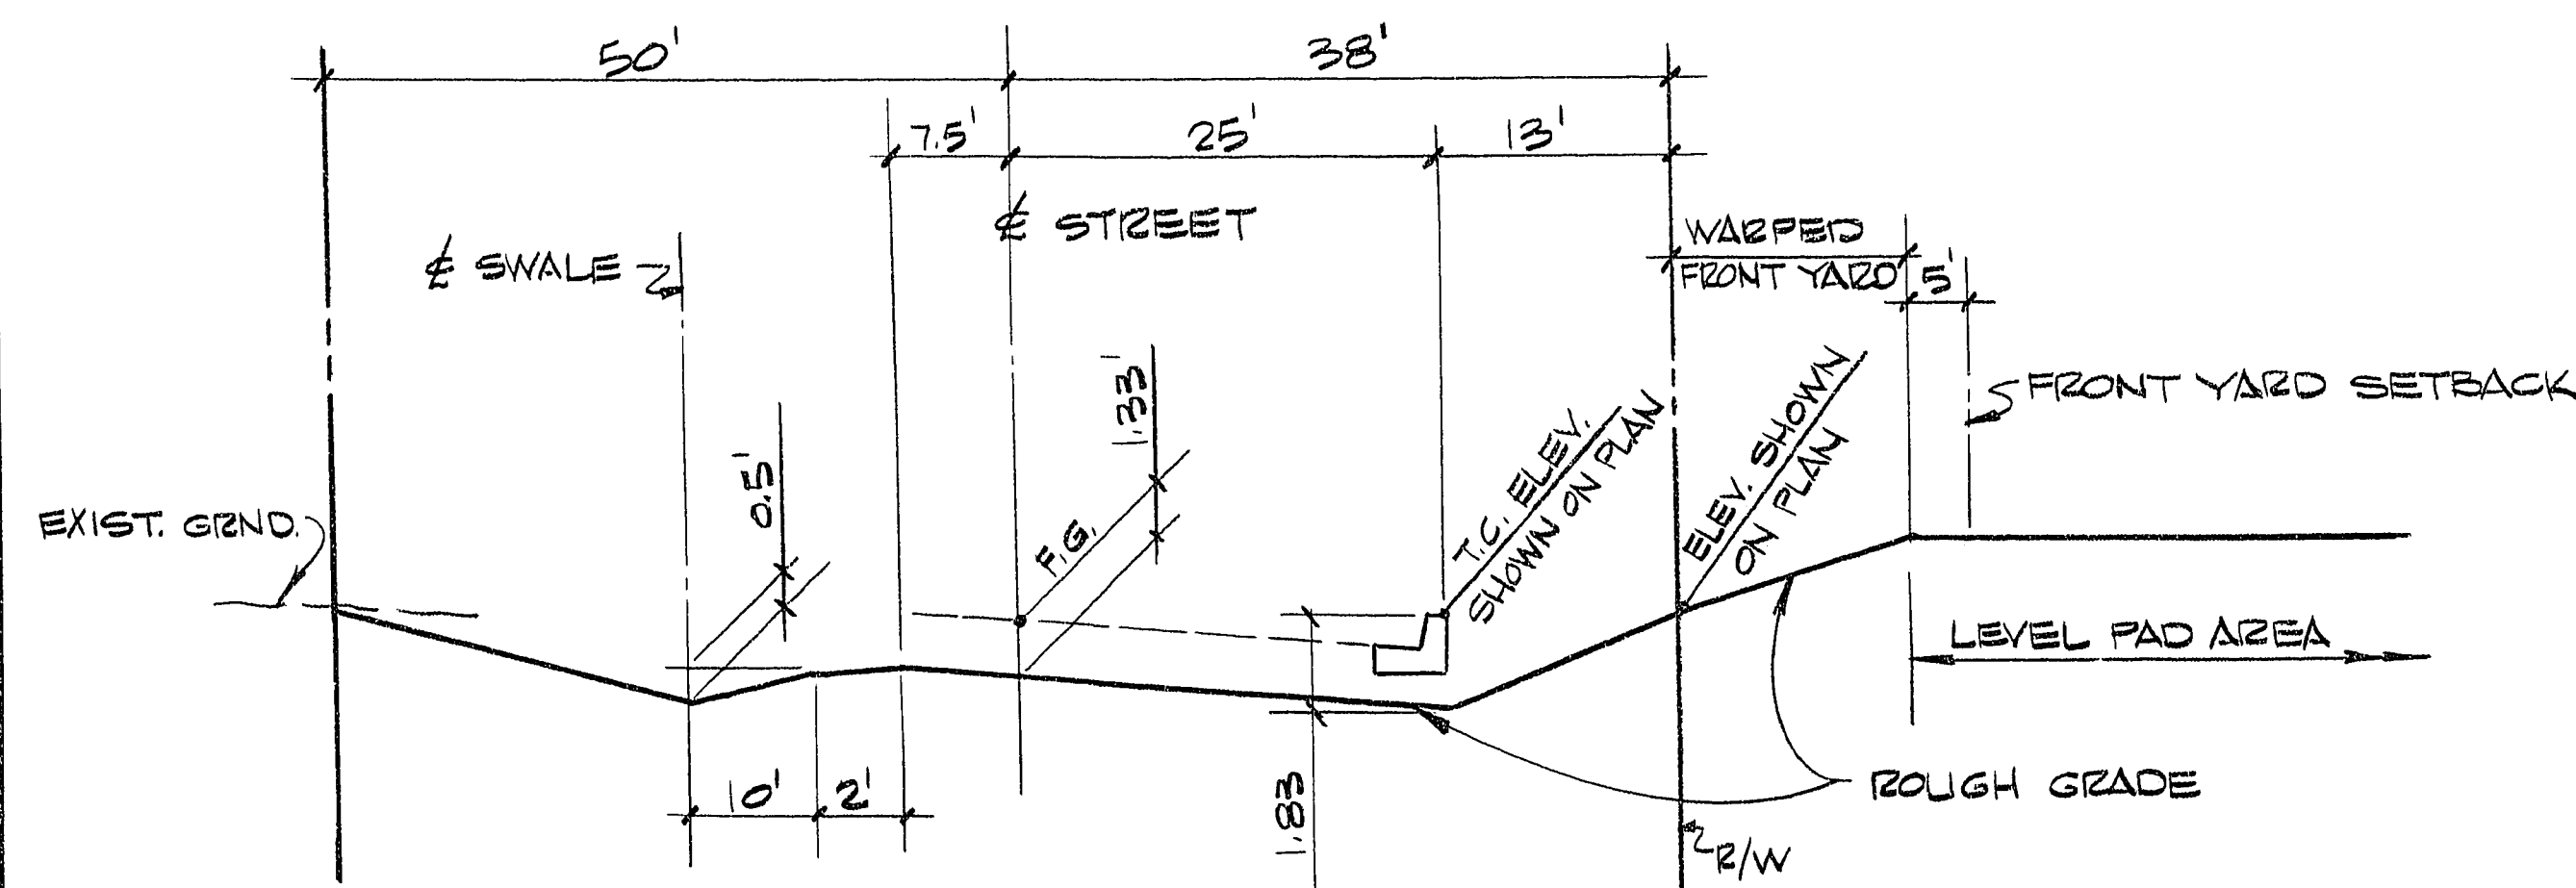

TYPICAL ROUGH GRADING - JONES BLVD.

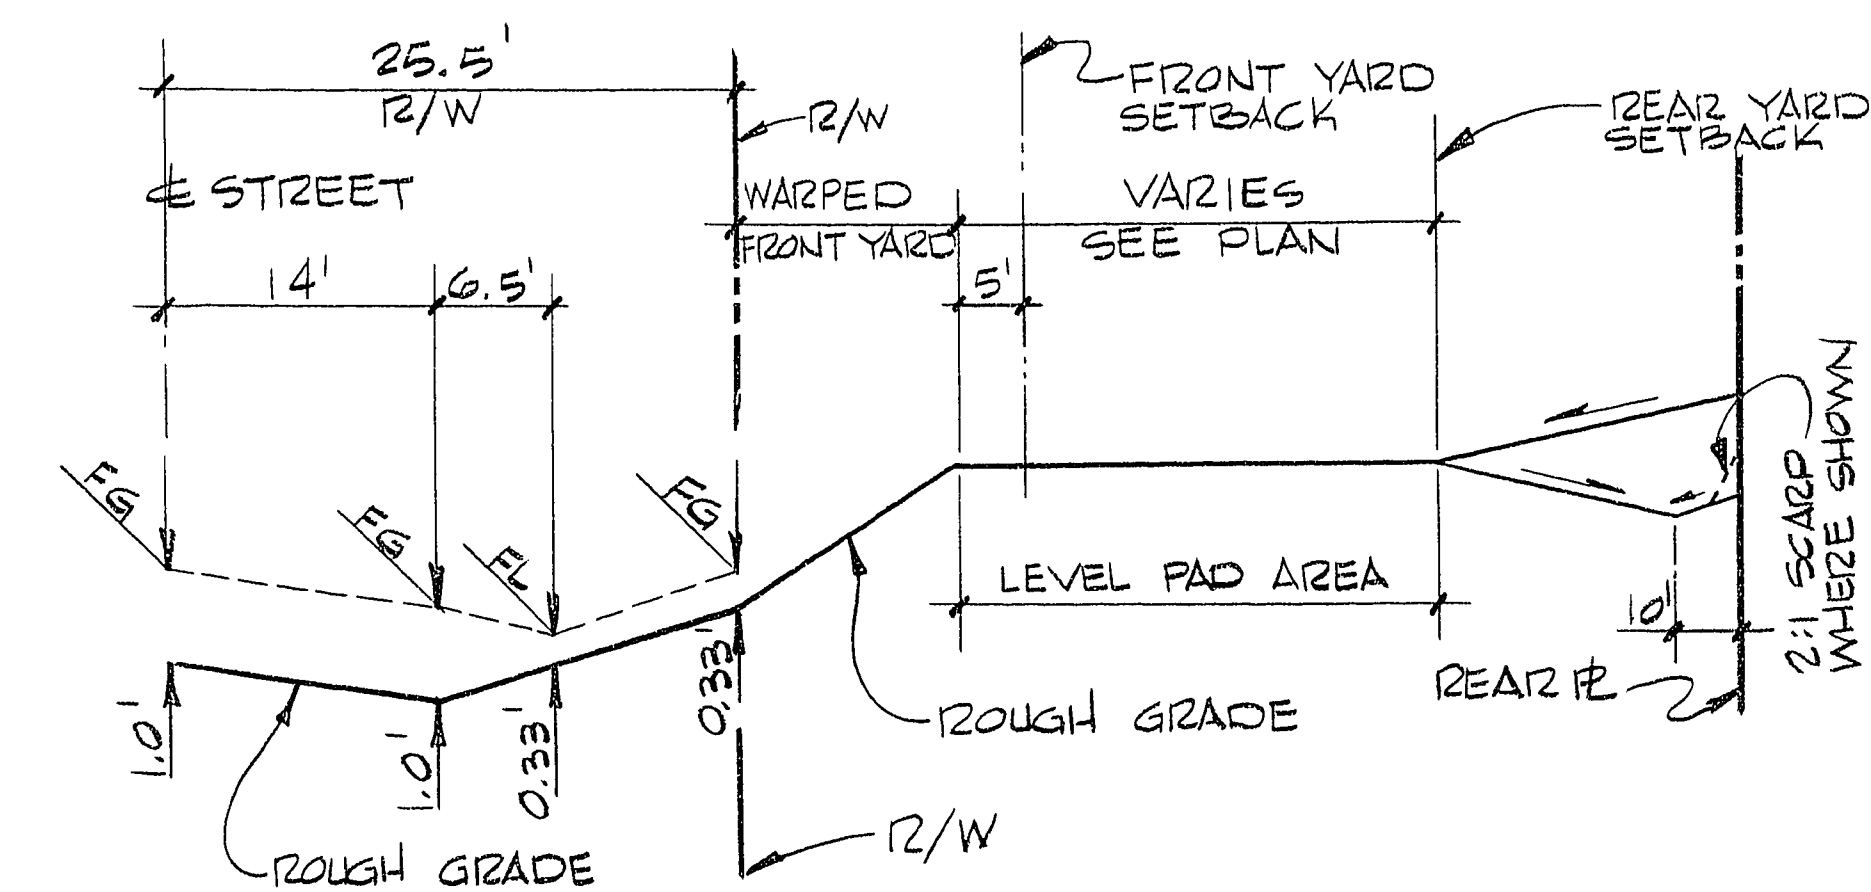

TYPICAL ROUGH GRADING

APPROVALS:

[Signature] 10/30/28
CITY ENGINEER DATE

[Signature] 10/30/28
CITY FIELD OPERATIONS ENGR. DATE

[Signature] 10/30/28
CITY QUALITY CONTROL ENGR. DATE

DESCRIPTION	REV	DATE
RECOMMENDED		
G. C. WALLACE		
1100 East Sahara Ave. • Las Vegas, Nevada 89104 • 732-3330		
BECKER & SONS		
CHARLESTON HEIGHTS — TRACT NO. 53-C		
GRADING PLAN IV		
SHEET		
4		
OF 8 SHEETS		

(GRADING)

1074-1046-53C

345.120