


345.120

10/77 DIETERICH-POST 21128 .003 FILM

APPROX. TOP OF SLOPE

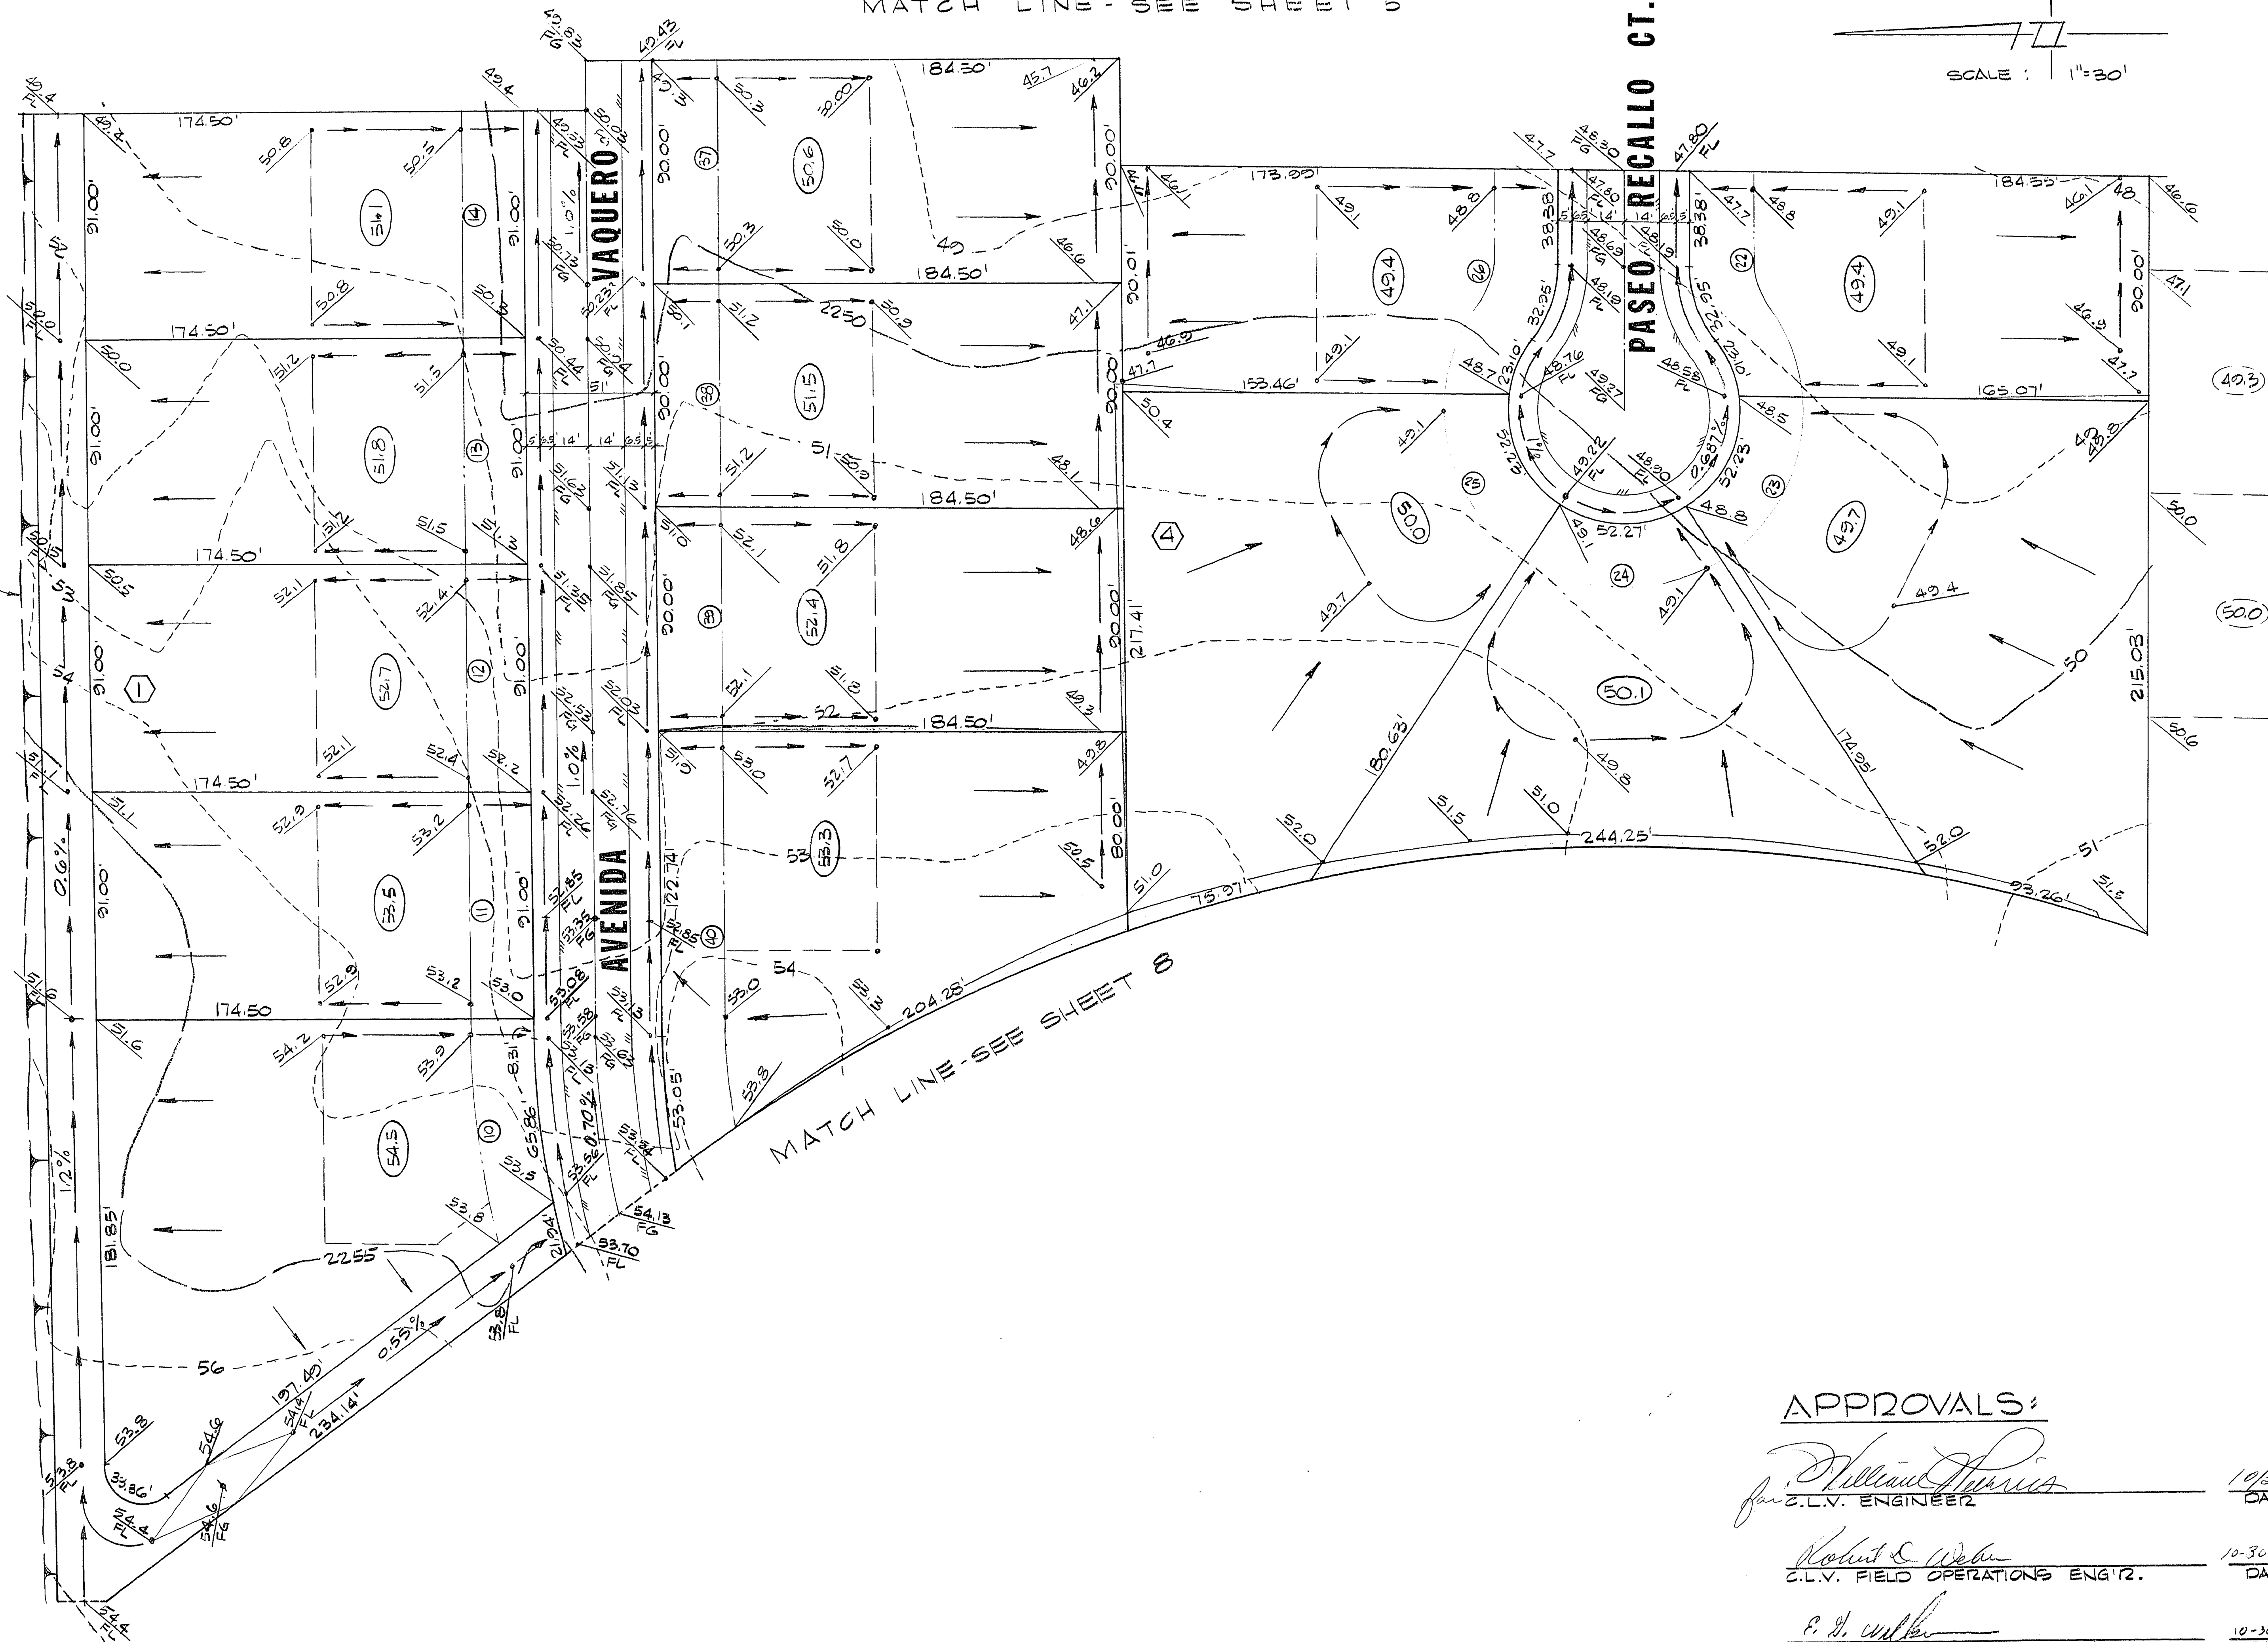

MATCH LINE - SEE SHEET 8

PASEO RECALLO CT.

AVENIDA VAQUERO

MATCH LINE - SEE SHEET 8

SCALE : 1"=30'

APPROVALS:

William Harris
C.L.V. ENGINEER

10/30/78
DATE


Robert E. Webb
C.L.V. FIELD OPERATIONS ENGINEER

10-30-78
DATE

E. J. Walker
C.L.V. QUALITY CONTROL ENGINEER

10-30-78
DATE

CHARLESTON HEIGHTS TRACT NO. 53-C

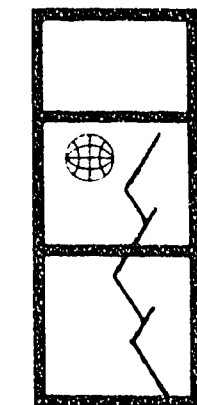

G.C. WALLACE
Consulting Engineers, Inc.
1100 East Sahara Ave. • Las Vegas, Nevada 89104 • 732-3330

BECKER & SONS
CHARLESTON HEIGHTS — TRACT NO. 53-C

GRADING PLAN VI

SHEET
6
OF 8 SHEETS

REV	DATE	DESCRIPTION
1	7/1/78	REV. GRADE ON PASEO RECALLO CT.
2	8/1/78	REV. GRADE ON AVENIDA VAQUERO

(GRADING) 107y-1070-53-C