
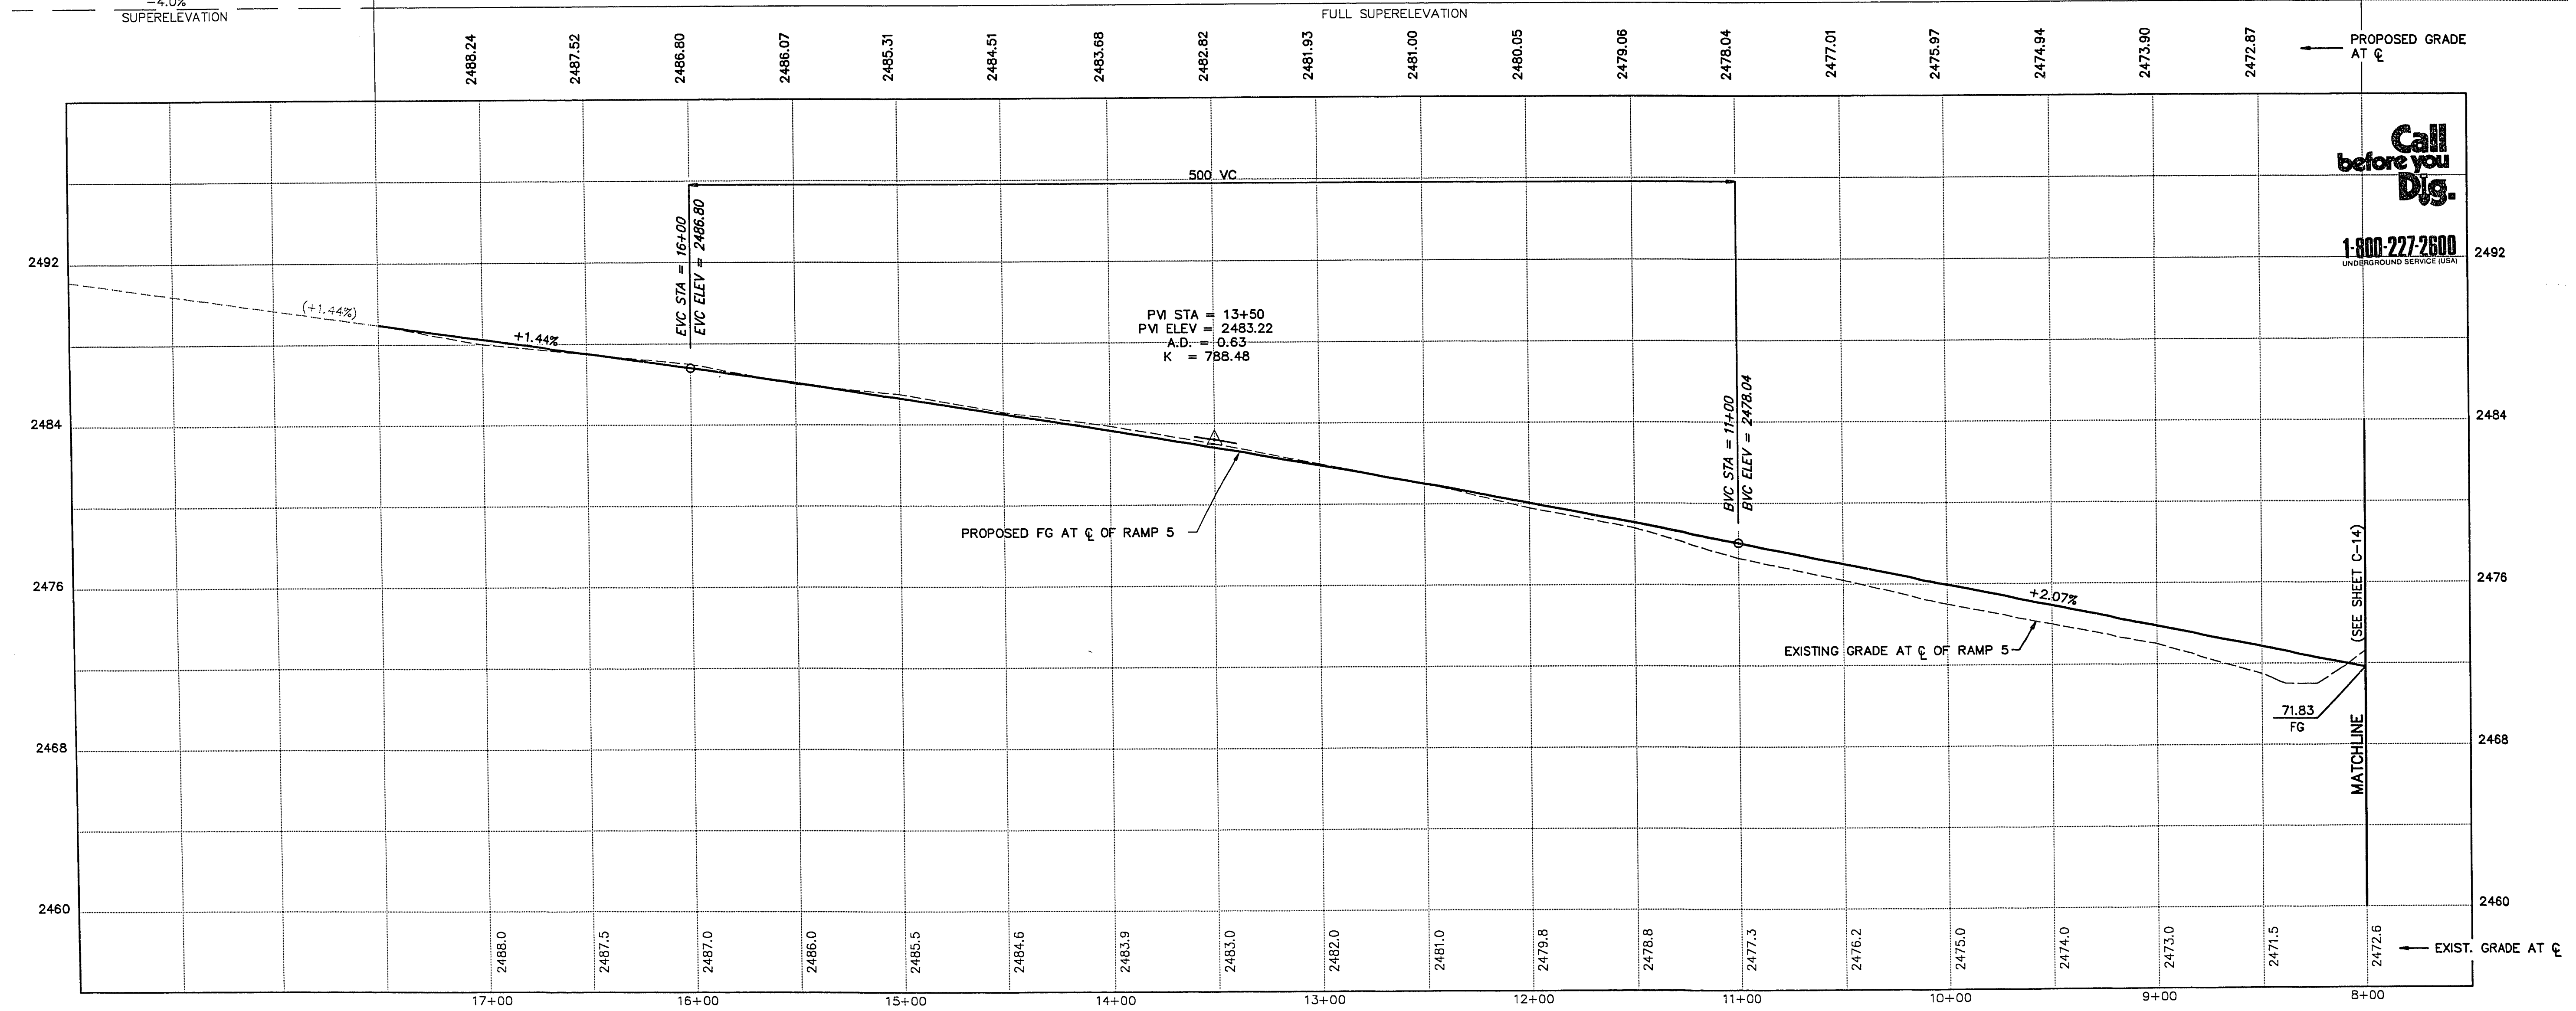


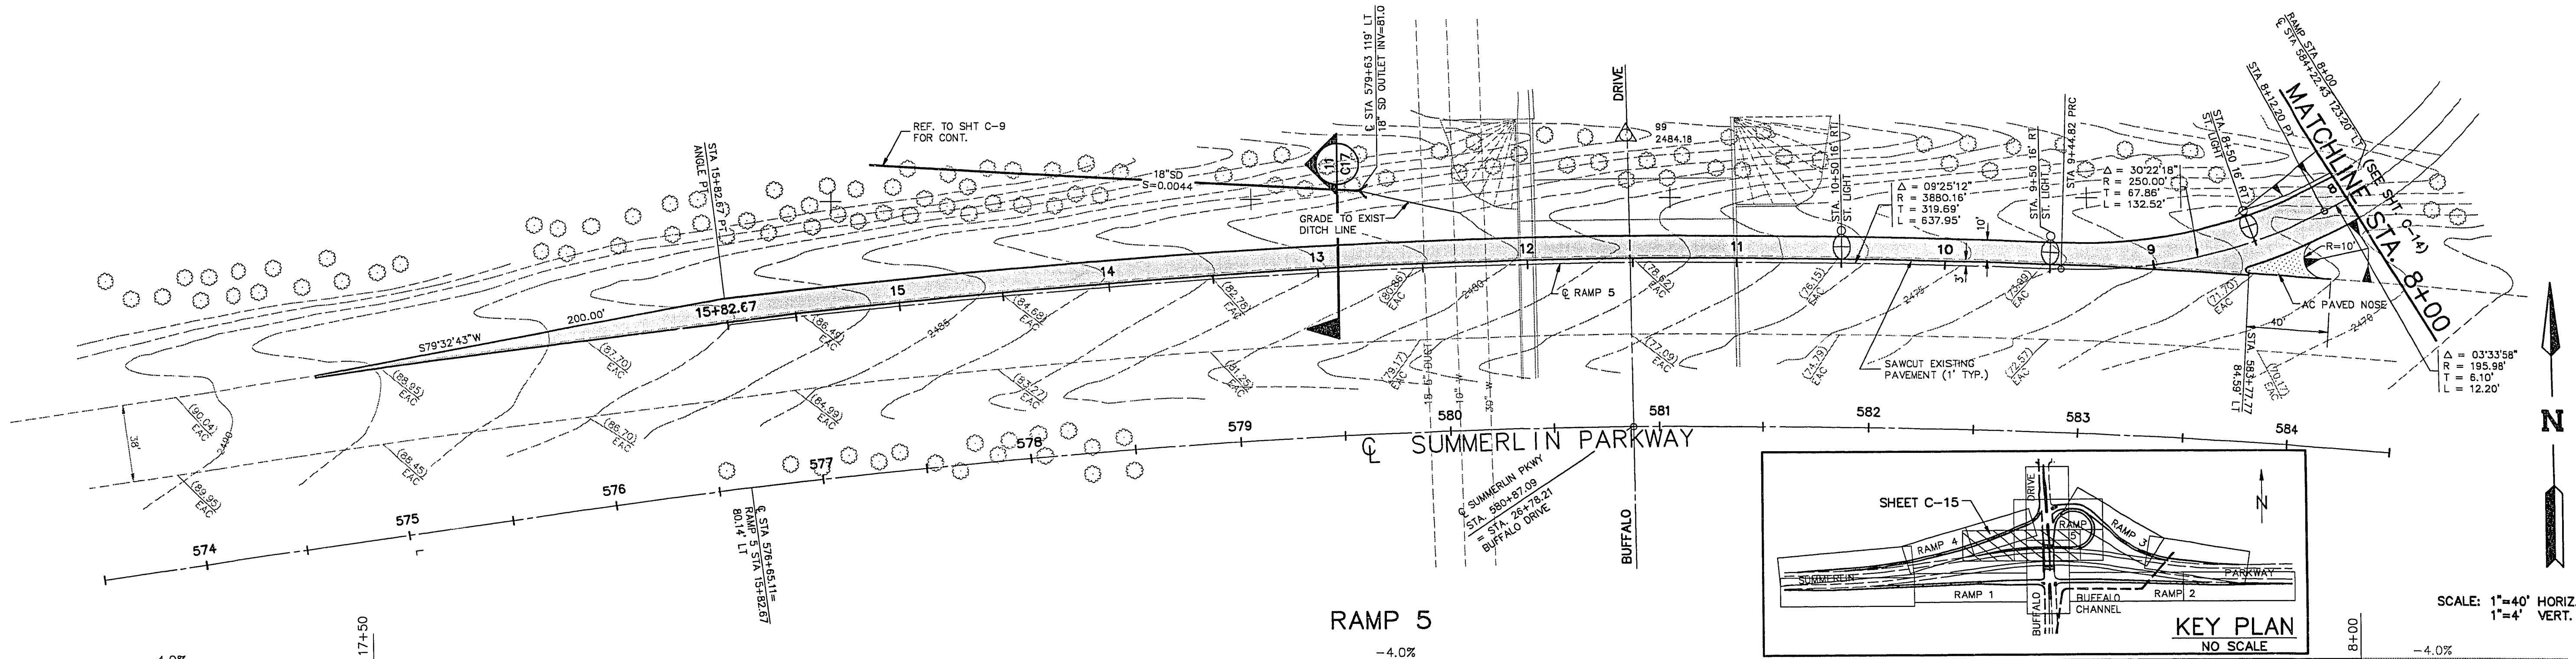

STA 8+00 TO 15+82.67

GB&L CONSULTING ENGINEERS

3650 S. EASTERN AVE. • SUITE 220 • LAS VEGAS, NEVADA 89109

1140 ALMOND TREE LANE, SUITE 308 LAS VEGAS, NEVADA 89104 (702) 735-5108

APPROVED: *[Signature]*

DESIGNED BY: *[Signature]*

DRAWN BY: *[Signature]*

CHECKED BY: *[Signature]*

DATE: 12-22-91

PLAN AND PROFILE / RAMP 5

BUFFALO INTERCHANGE

with SUMMERLIN PARKWAY

and BUFFALO DRIVE ROADWAY BETWEEN WESTCLIFF AND WASHINGTON

CITY of LAS VEGAS, NEVADA

PROJECT NUMBER: **C-15**

SHEET NUMBER: **22**