


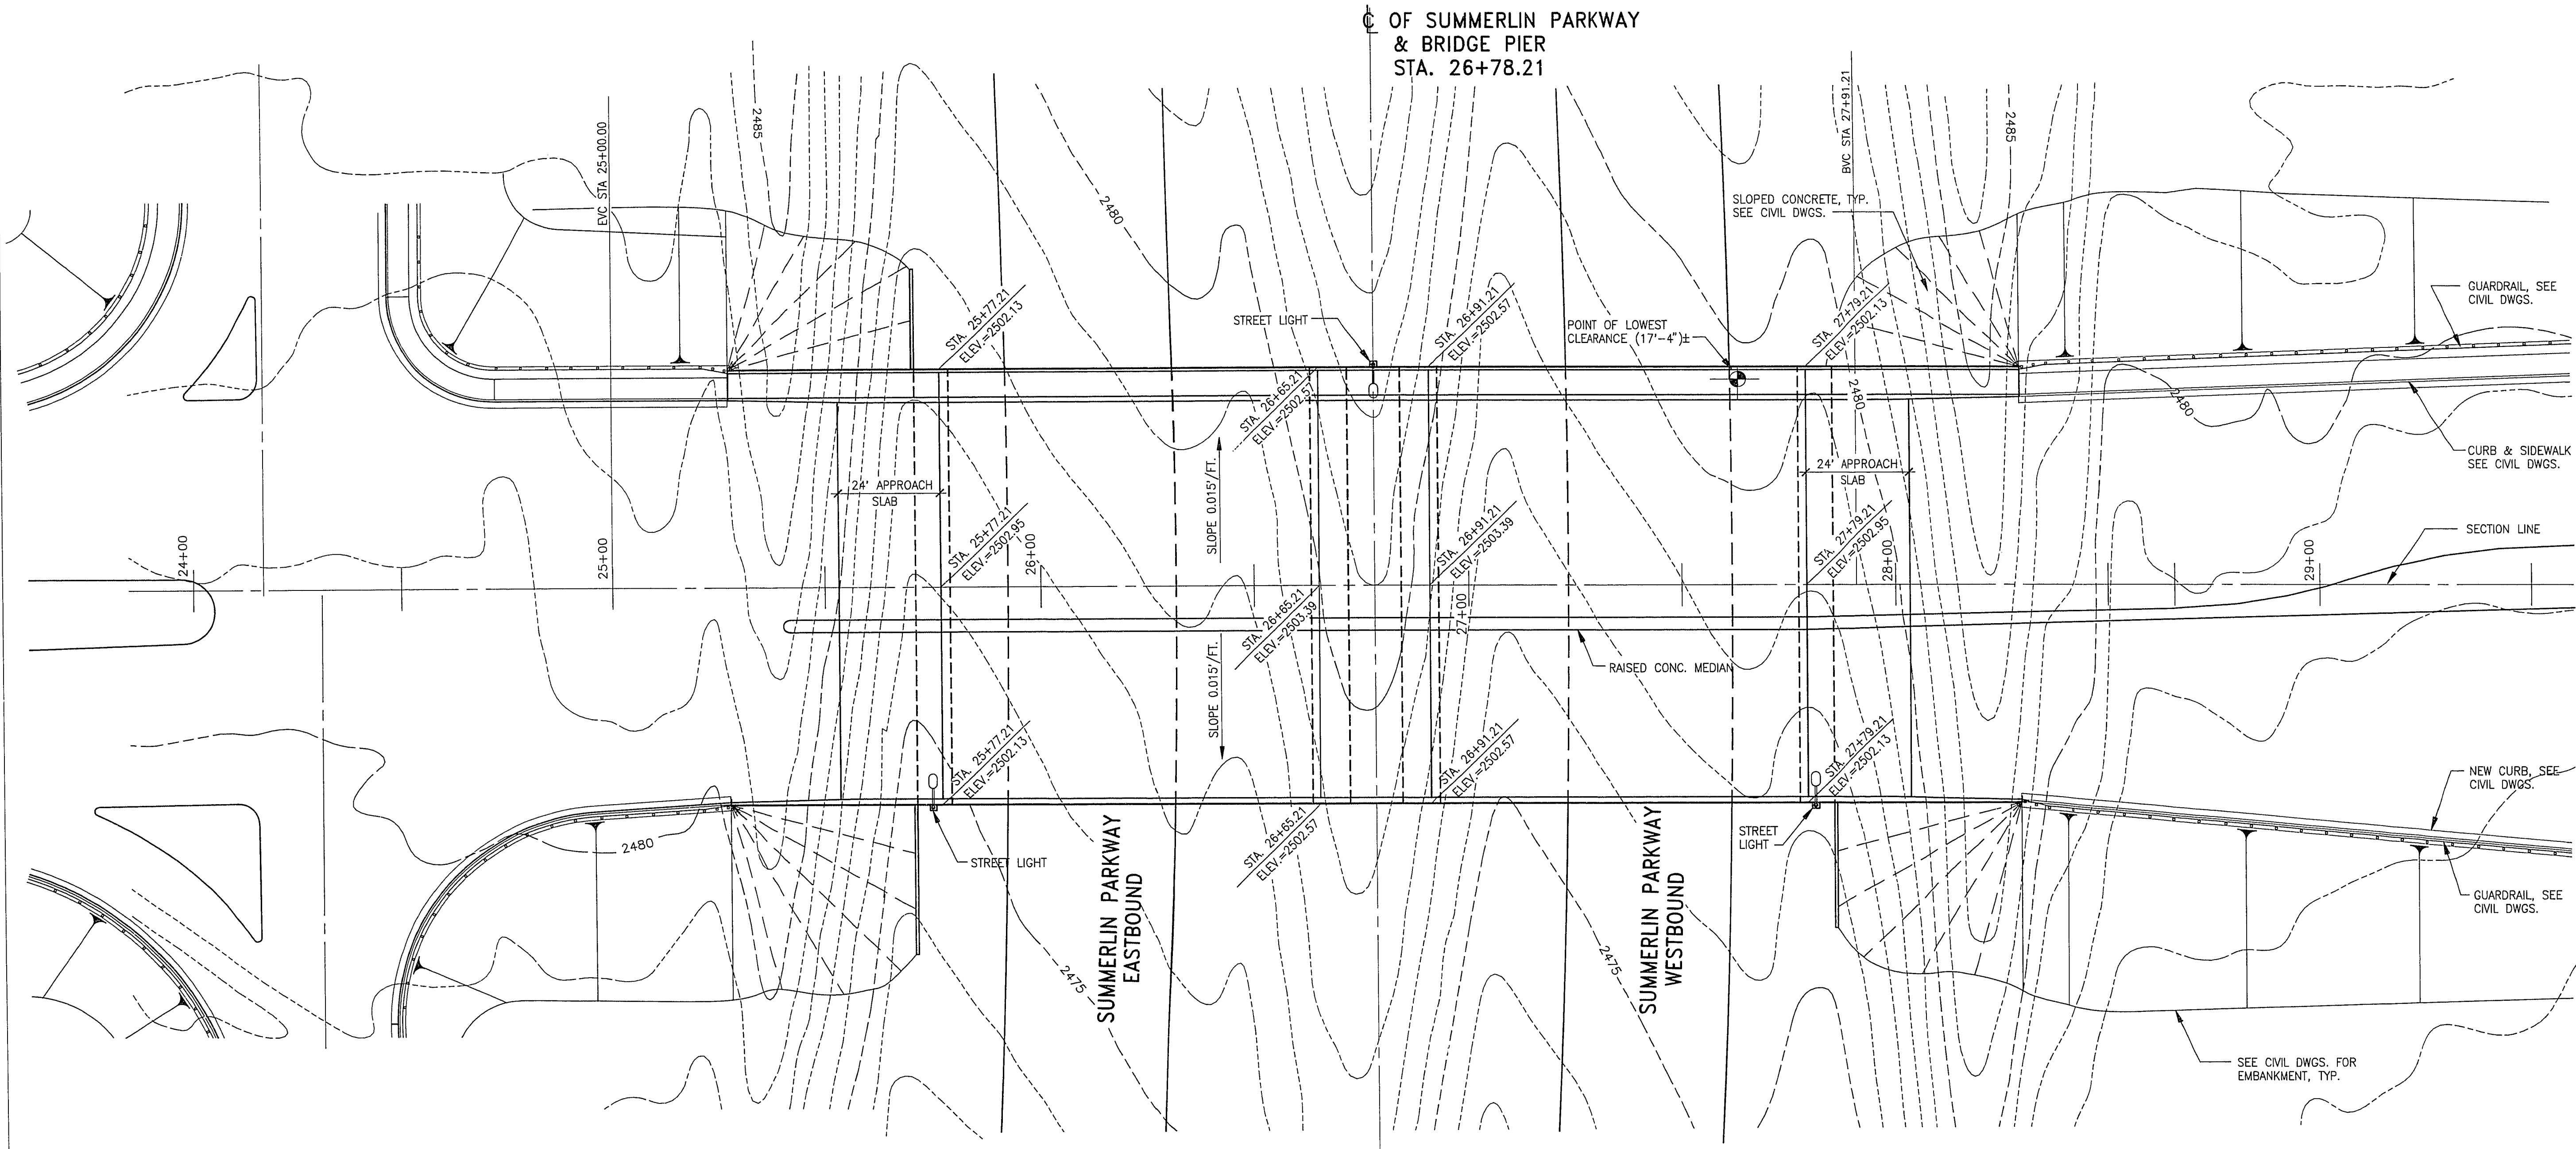


BRIDGE PLAN

SCALE: 1" = 20'-0"

C OF EXIST. SUMMERLIN PKWY. & BRIDGE
STA. 26+78.21

SCALE: 1" = 20'

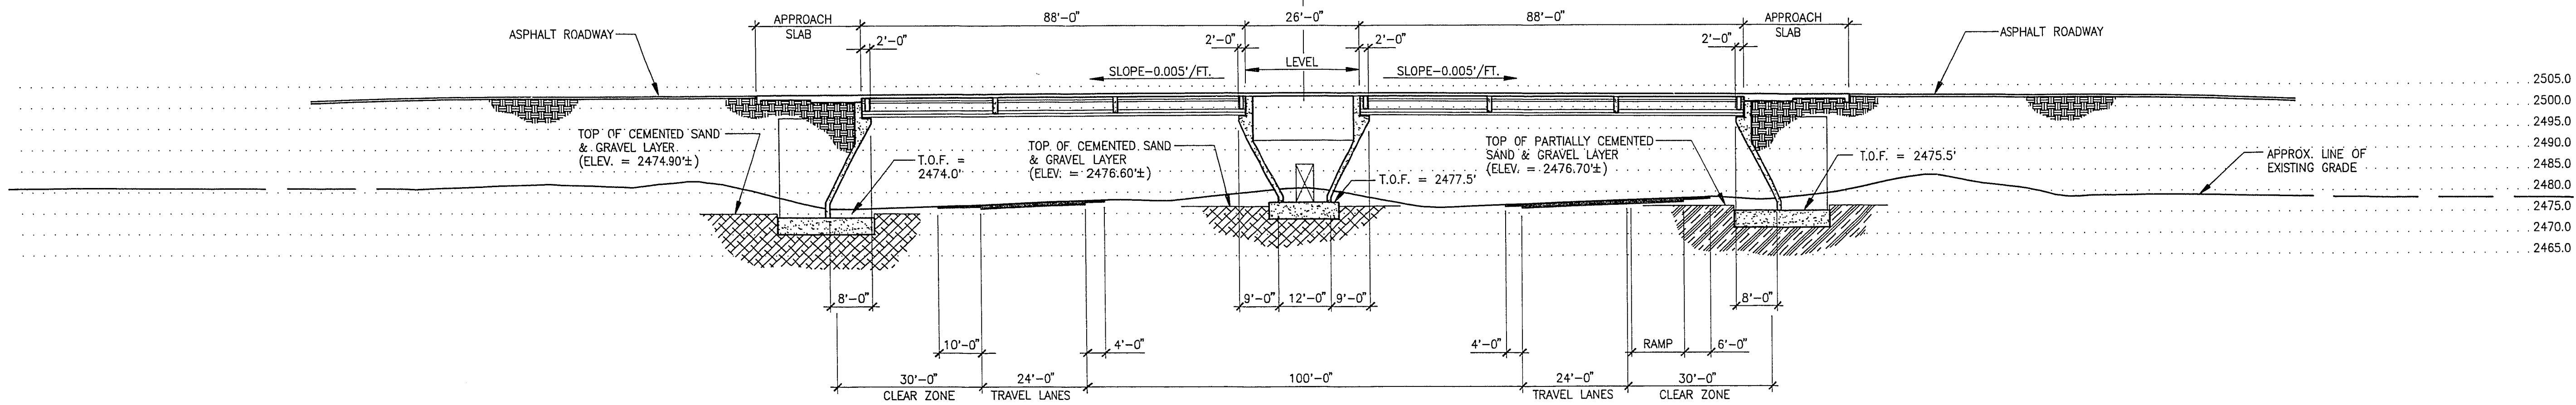


BRIDGE PROFILE at CENTERLINE BUFFALO

SCALE: 1" = 20'-0"

GB&L CONSULTING ENGINEERS

3650 S. EASTERN AVE. • SUITE 220 • LAS VEGAS, NEVADA 89109
CONSULTANT

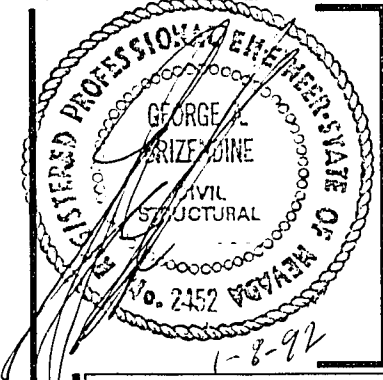

BRIDGE PLAN and PROFILE
BUFFALO INTERCHANGE
with SUMMERLIN PARKWAY
and BUFFALO DRIVE ROADWAY BETWEEN WESTCLIFF AND WASHINGTON
CITY of LAS VEGAS, NEVADA

SHEET NUMBER
0-1
14