


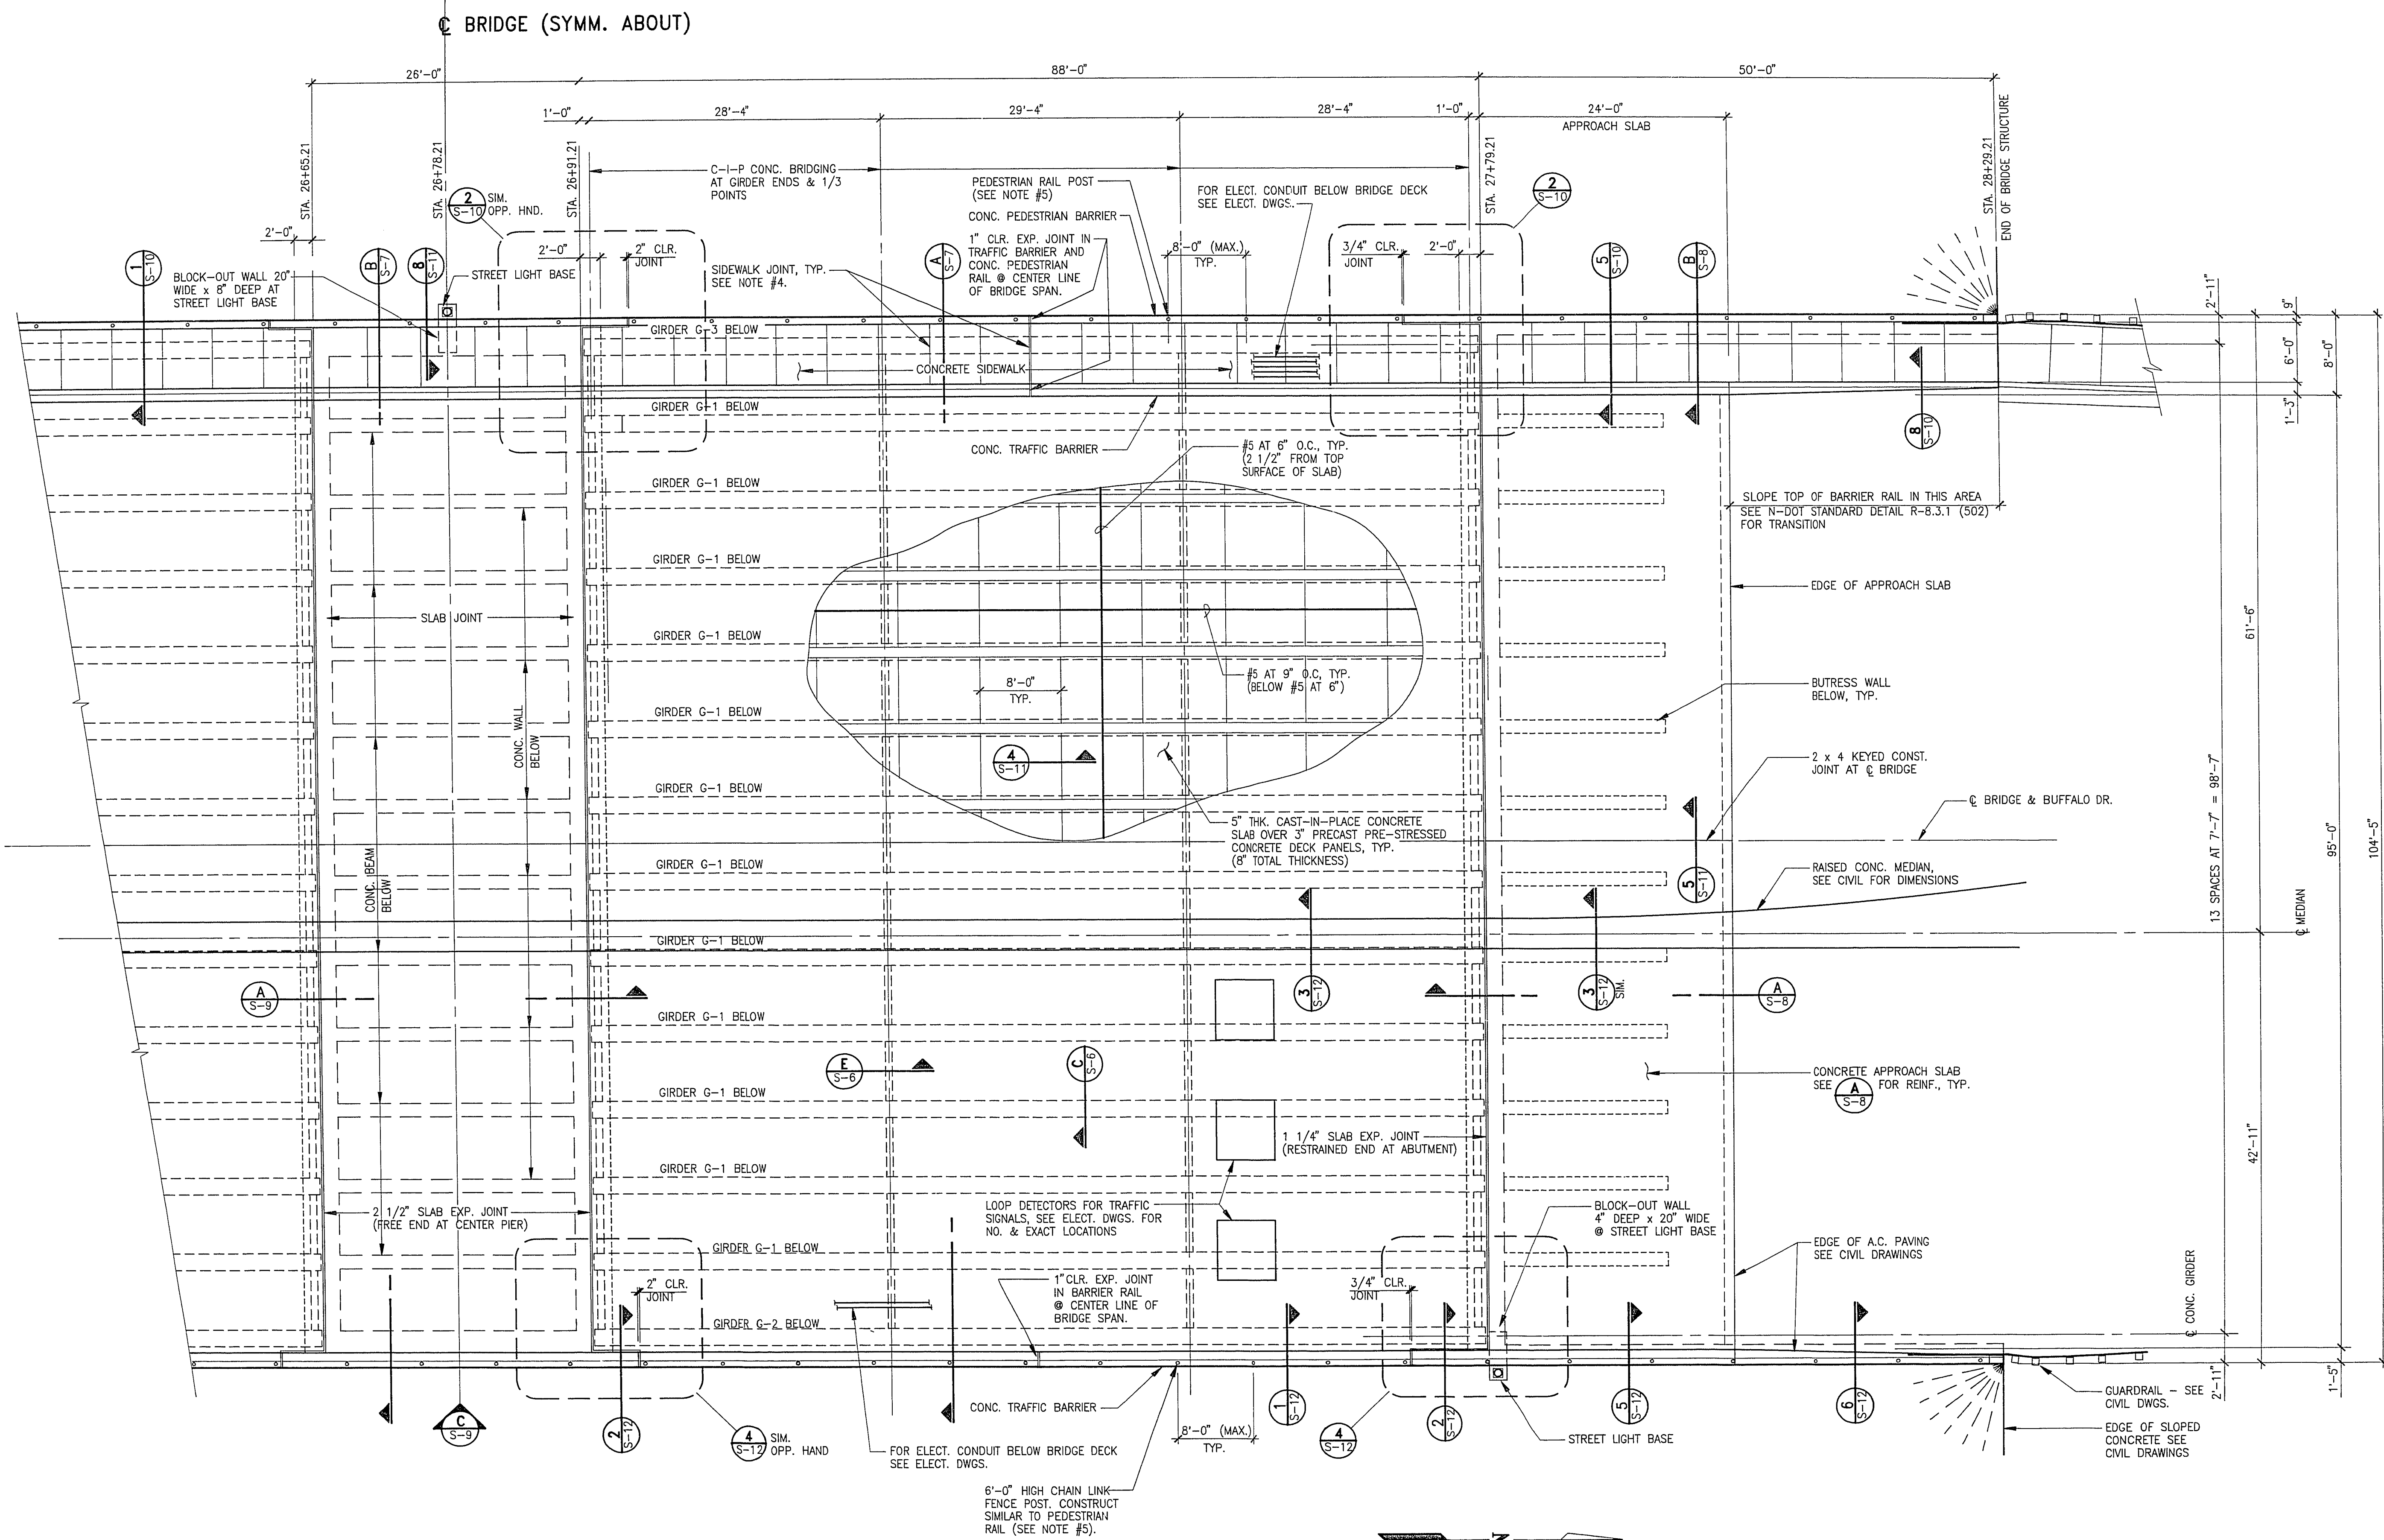


BRIDGE FRAMING PLAN

SCALE: 1/8" = 1'-0"

NOTES:

- FOR TOP OF CONCRETE ELEVATIONS OF BRIDGE SLAB, SEE SHEET S-1, TYP.
- FOR PRECAST GIRDER ELEVATIONS AND DETAILS, SEE SHEET S-6, TYP.
- FOR REINFORCING IN PRECAST PRE-STRESSED DECK PANELS, SEE SHEET S-6.
- LOCATE SIDEWALK JOINTS AT 5'-0" ON CENTER, MAXIMUM. REFER TO CLARK COUNTY UNIFORM STANDARD DRAWING #234.
- FOR CHAIN LINK FENCING ON CONCRETE PEDESTRIAN RAILING, REFER TO STATE OF NEVADA DEPT. OF TRANSPORTATION STANDARD DETAIL B-25.1.4-(506), MODIFIED.

GB&L CONSULTING ENGINEERS

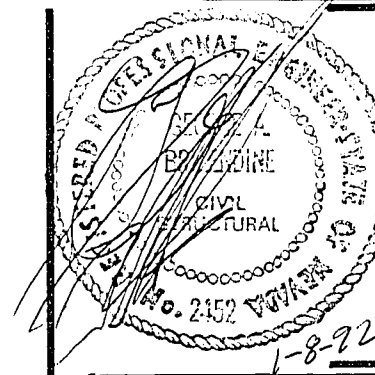

BRIDGE FRAMING PLAN
BUFFALO INTERCHANGE
 AND BUFFALO DRIVE ROADWAY BETWEEN WESTCLIFF AND WASHINGTON
 CITY OF LAS VEGAS, NEVADA

0-3
 OF 14

DATE	DESCRIPTION
1-9-92	RELEASED FOR BIDDING
12/23/91	

DESIGNED BY	CHECKED BY	DATE
GB&L	GB&L	12/23/91
DATE	DESCRIPTION	
1-9-92	RELEASED FOR BIDDING	

107-V1753