

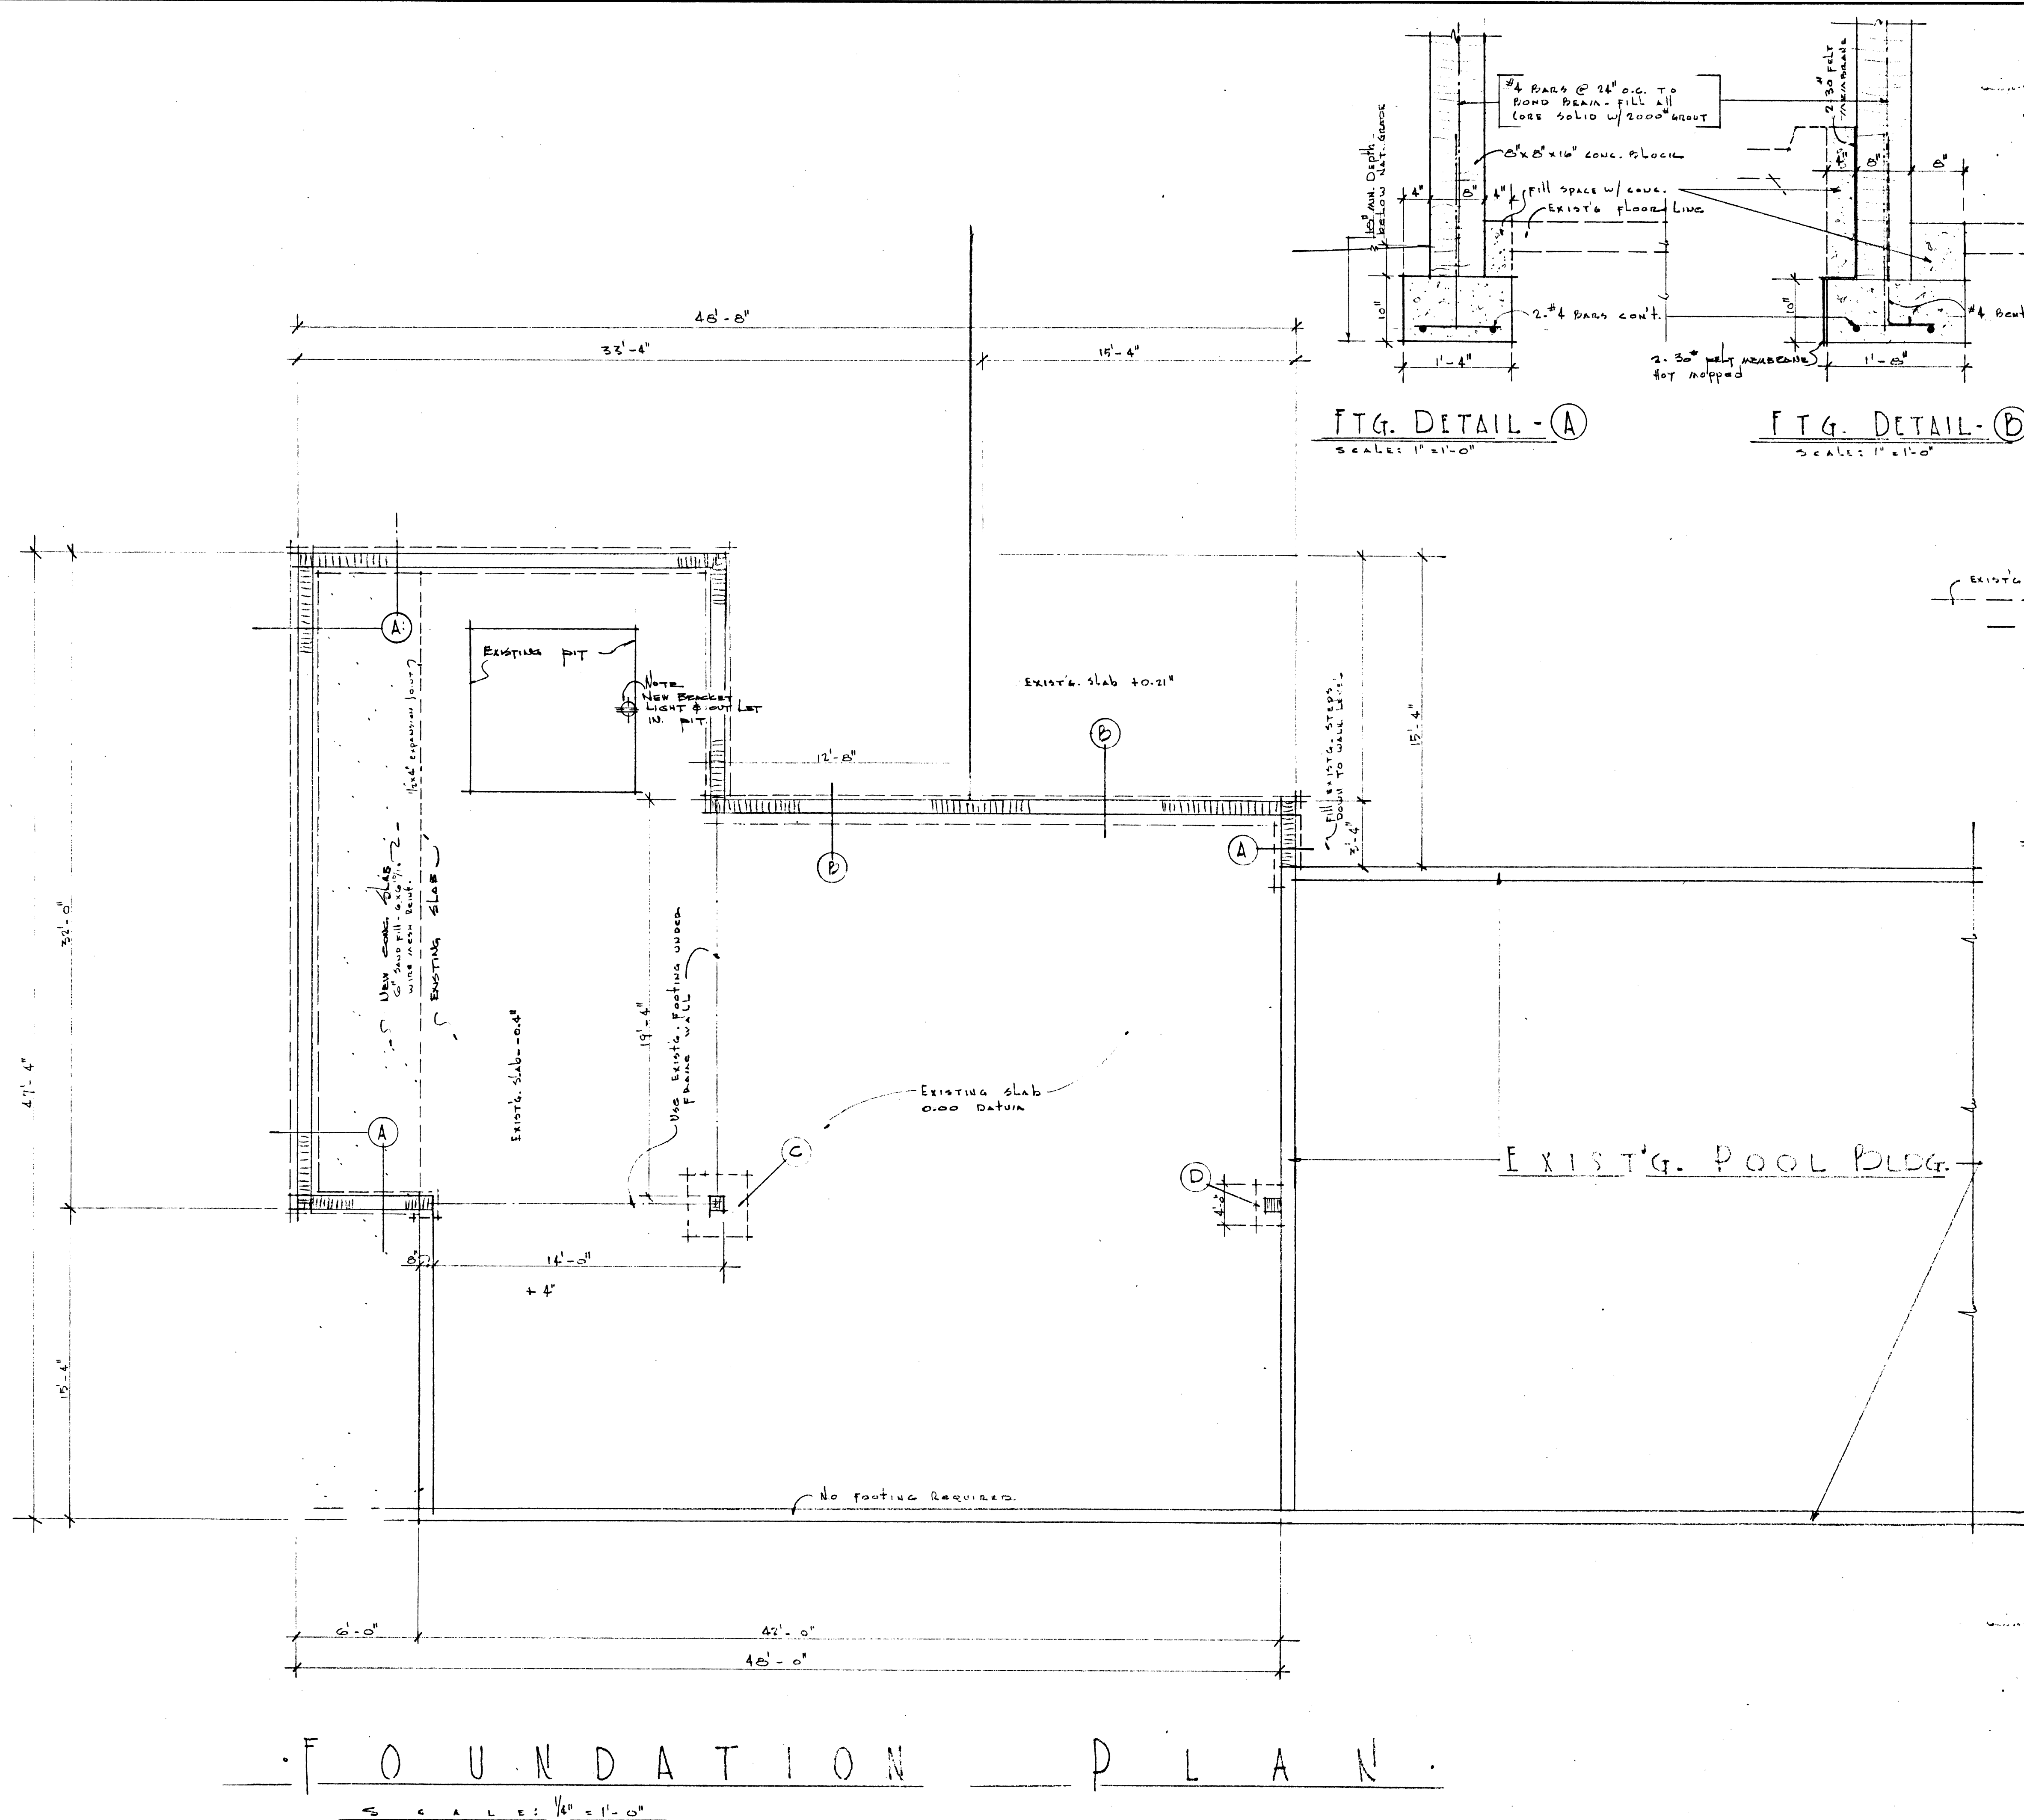
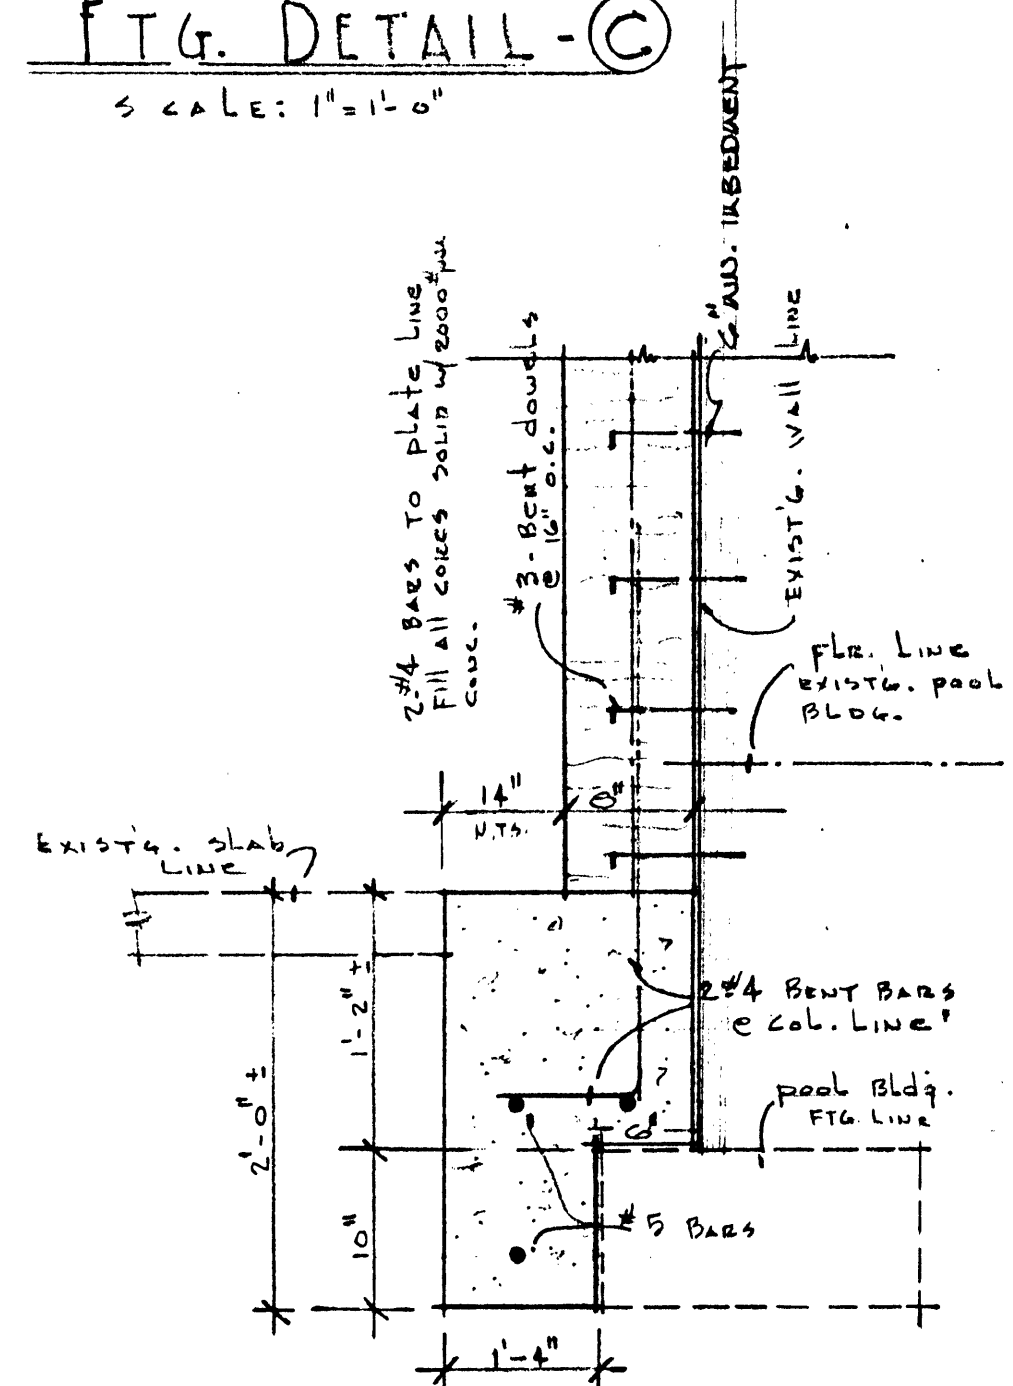


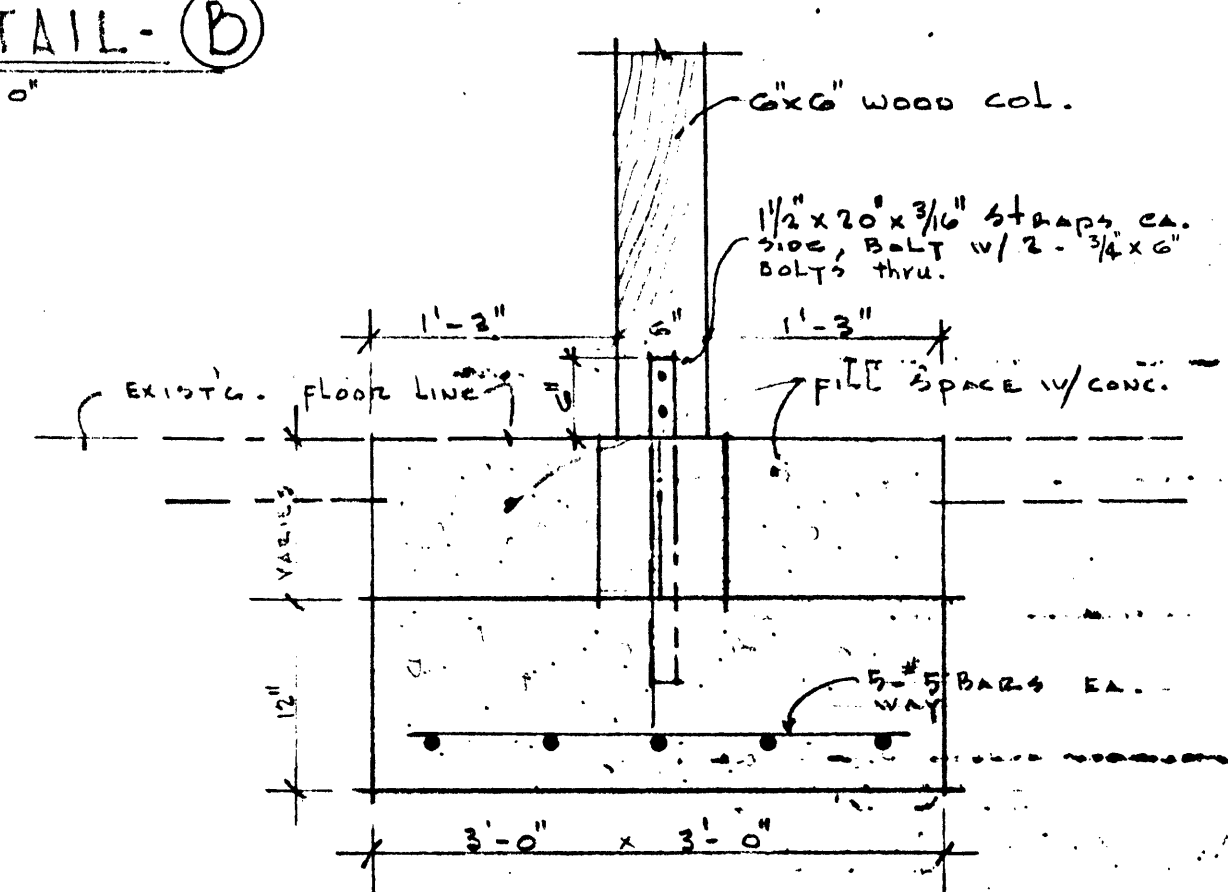

FOUNDATION PLAN

SCALE: 1/8" = 1'-0"

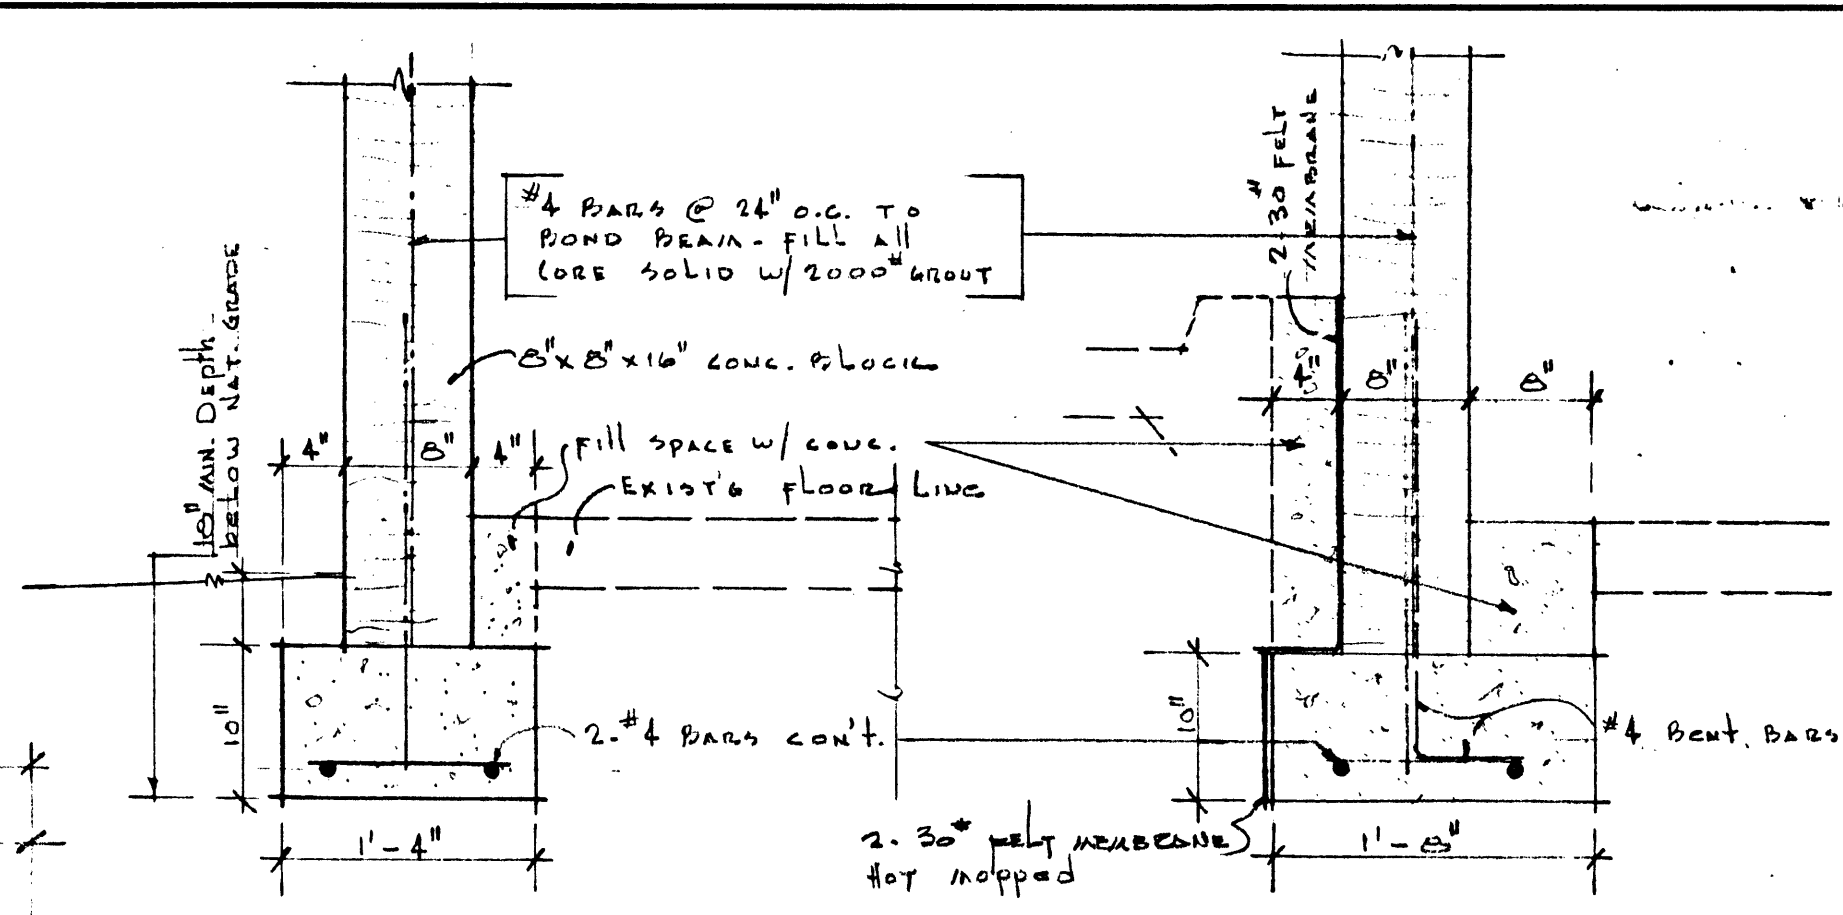

APPROVALS		REVISIONS...		COMM.	SHEET
DATE	BY	1	2	856-3	2
DATE	BY	3	4	856-3	OF
DATE	BY	5	6	856-3	7
DATE	BY	7	8	856-3	7

CHARLES E. COX, A.I.A. ARCHITECT


306 NORTH 9th ST. PHONE DUDLEY 4-7313 LAS VEGAS, NEVADA

ADDITION TO

JEFFERSON Pool Bldg

CITY of Las Vegas

FOUNDATION PLAN

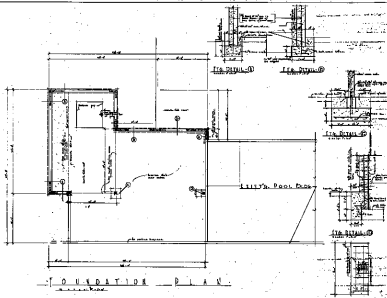

10

CHARLES E. COX, A.I.A. ARCHITECT

[illegible]