


84-13-95

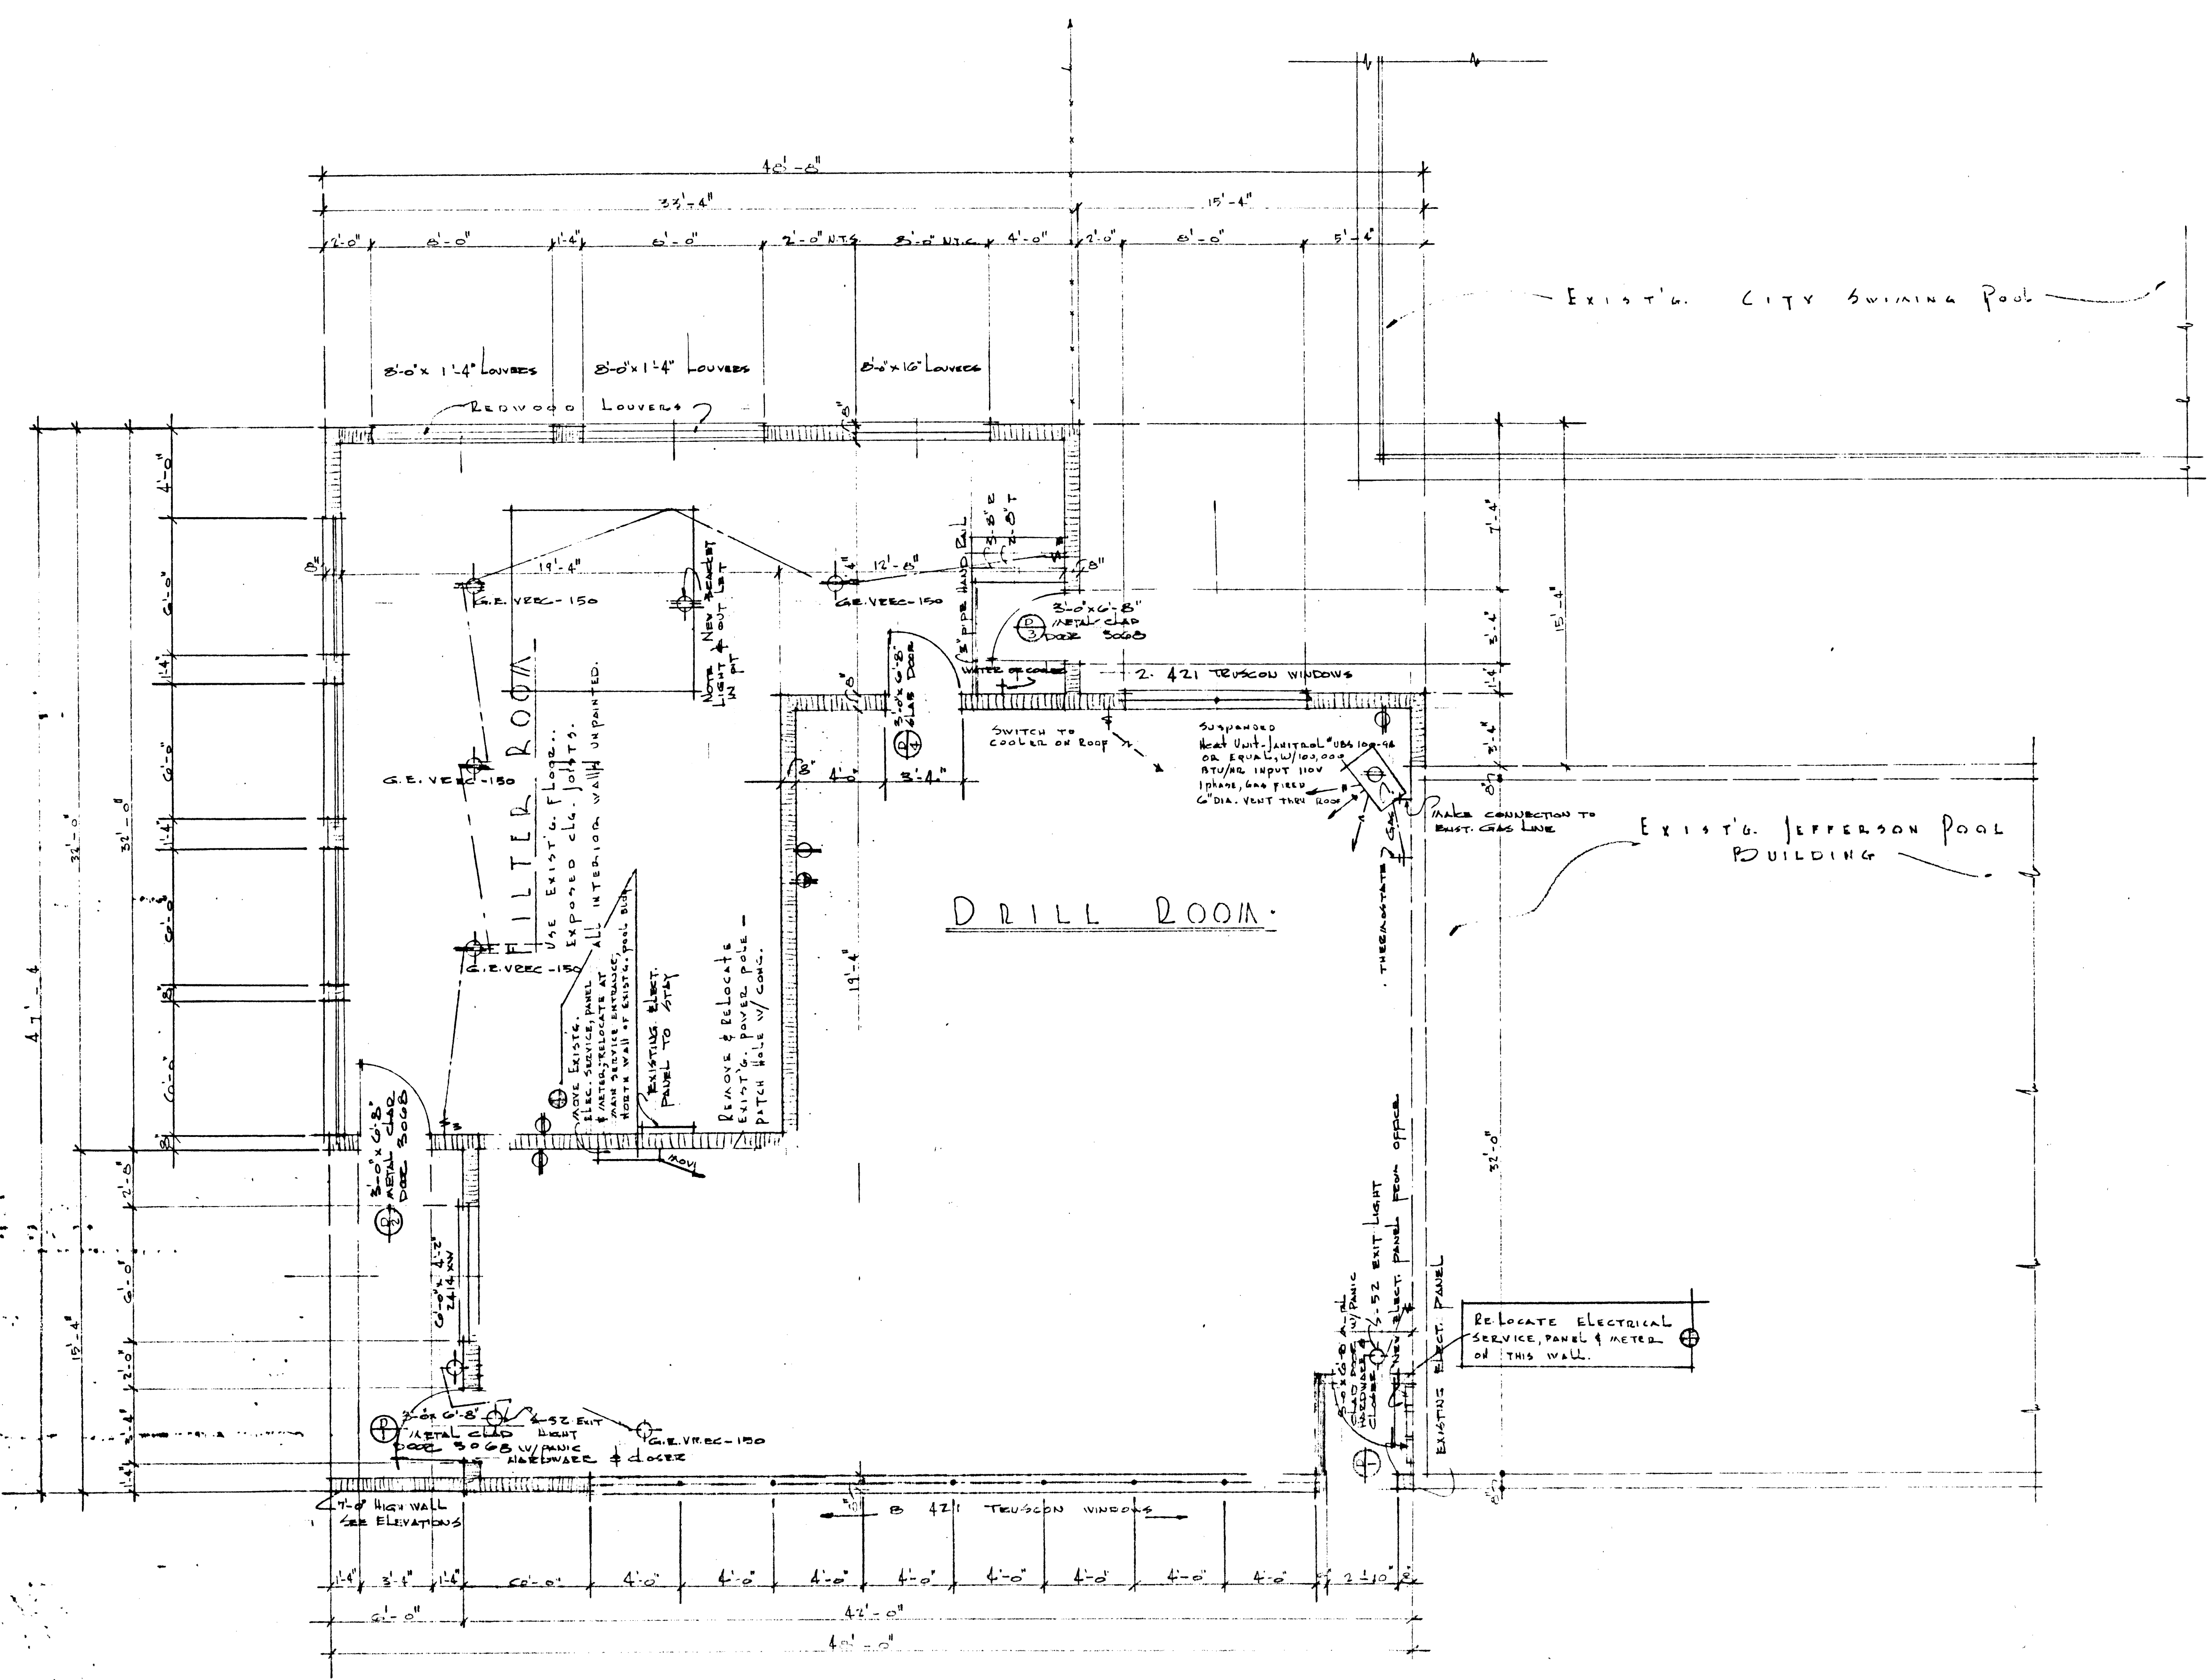

FLOOR PLAN

SCALE: 1/8" = 1'-0"

674-V5
V28

ADDITION TO JEFFERSON POOL BLDG. CITY OF LAS VEGAS FLOOR PLAN	CHARLES E. COX, A.I.A. ARCHITECT 306 NORTH 9TH ST. PHONE DUDLEY 4-7313 LAS VEGAS, NEVADA		REVISIONS...		COMM.	SHEET
	THIS DRAWING, AS AN INSTRUMENT OF SERVICE, IS THE PROPERTY OF THE ARCHITECT AND MAY NOT BE REPRODUCED WITHOUT HIS PERMISSION AND UNLESS THE REPRODUCTION CARRIES HIS NAME AS ARCHITECT.		1. 8-11-56	2. 8-11-56	3. 8-11-56	3
			DATE	DATE	DATE	OF
			DATE	DATE	DATE	7

