
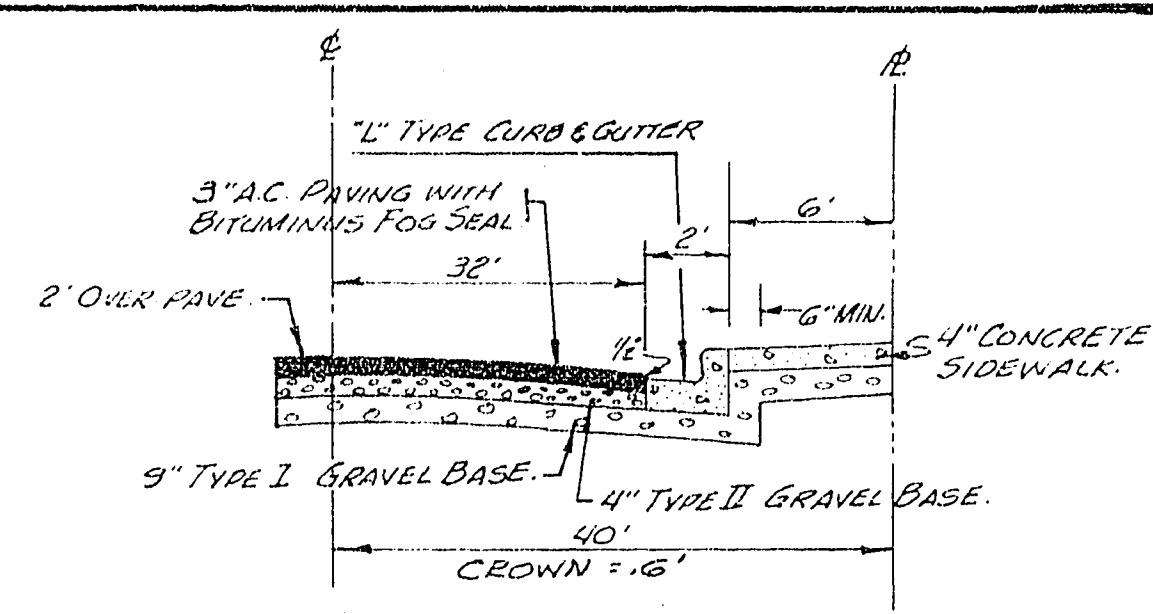


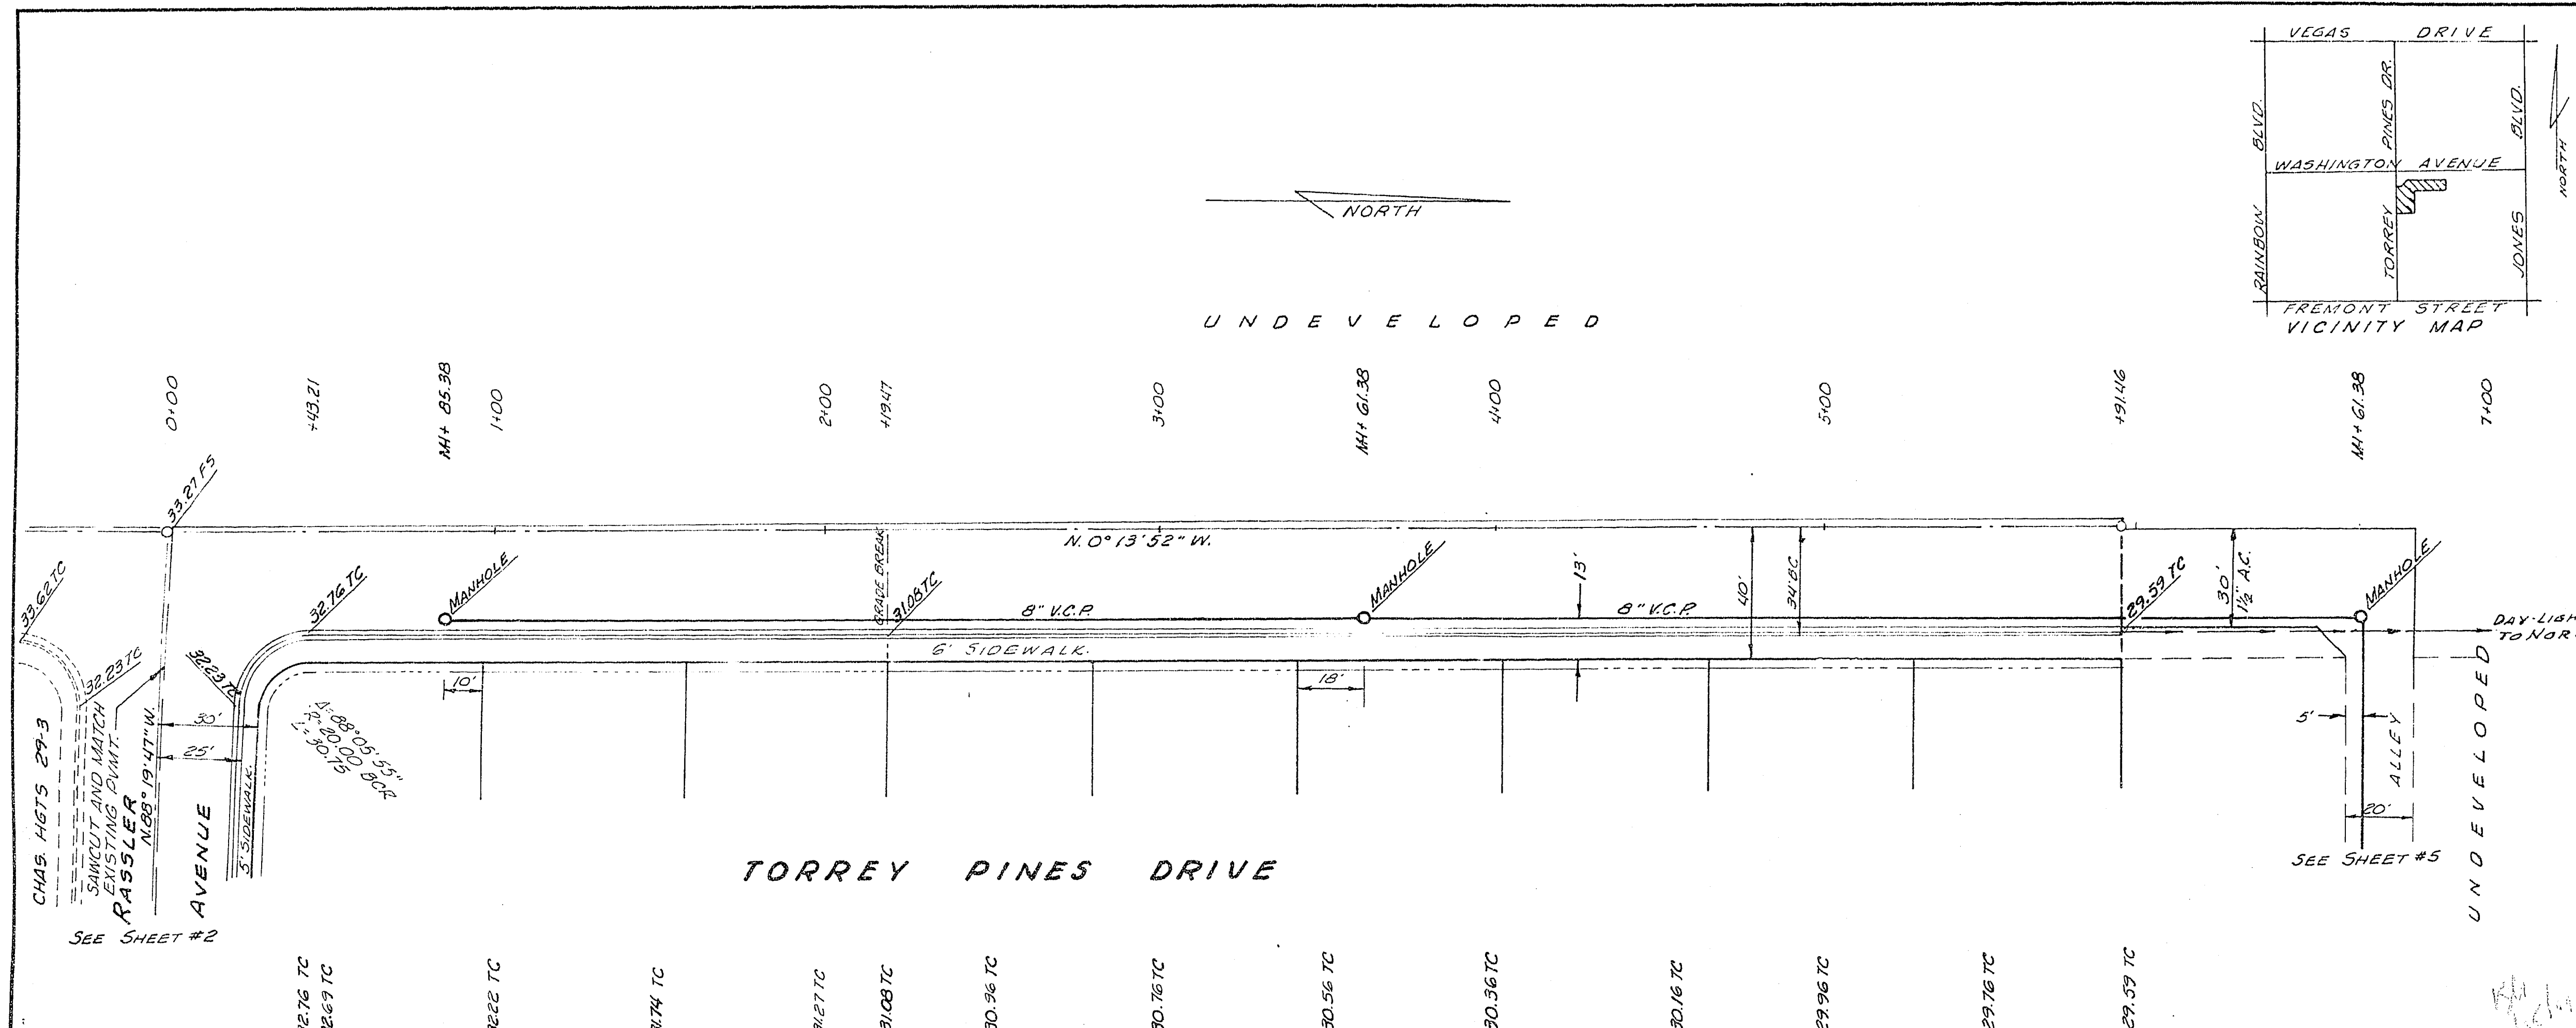


APPROXIMATE	QUANTITIES
3" A.C. PAVING	2200 SQ. YDS.
2" A.C. PAVING	4400 SQ. YDS.
"L" TYPE CURB & GUTTER	2086 LN. FT.
SIDEWALK	10,930 SQ. FT.
CONC. VALLEY GUTTER	242 SQ. FT.

APPROVALS
FIELD ENGINEER
LAS VEGAS CITY ENGINEER
SUPERINTENDENT OF SANITATION

ITEM	UNIF. STD. DWG.
"L" TYPE CURB & GUTTER	340.1
CONC. SIDEWALK	340.3
RESIDENTIAL DRIVEWAY	340.41
CONC. VALLEY GUTTER	340.43
ALLEY GUTTER	340.6

ENGINEER'S CERTIFICATE
I hereby certify that these Plans and/or Specifications comply with F.H.A. objectives, minimum property standards and neighborhood requirements, and Local Acceptable Standards.

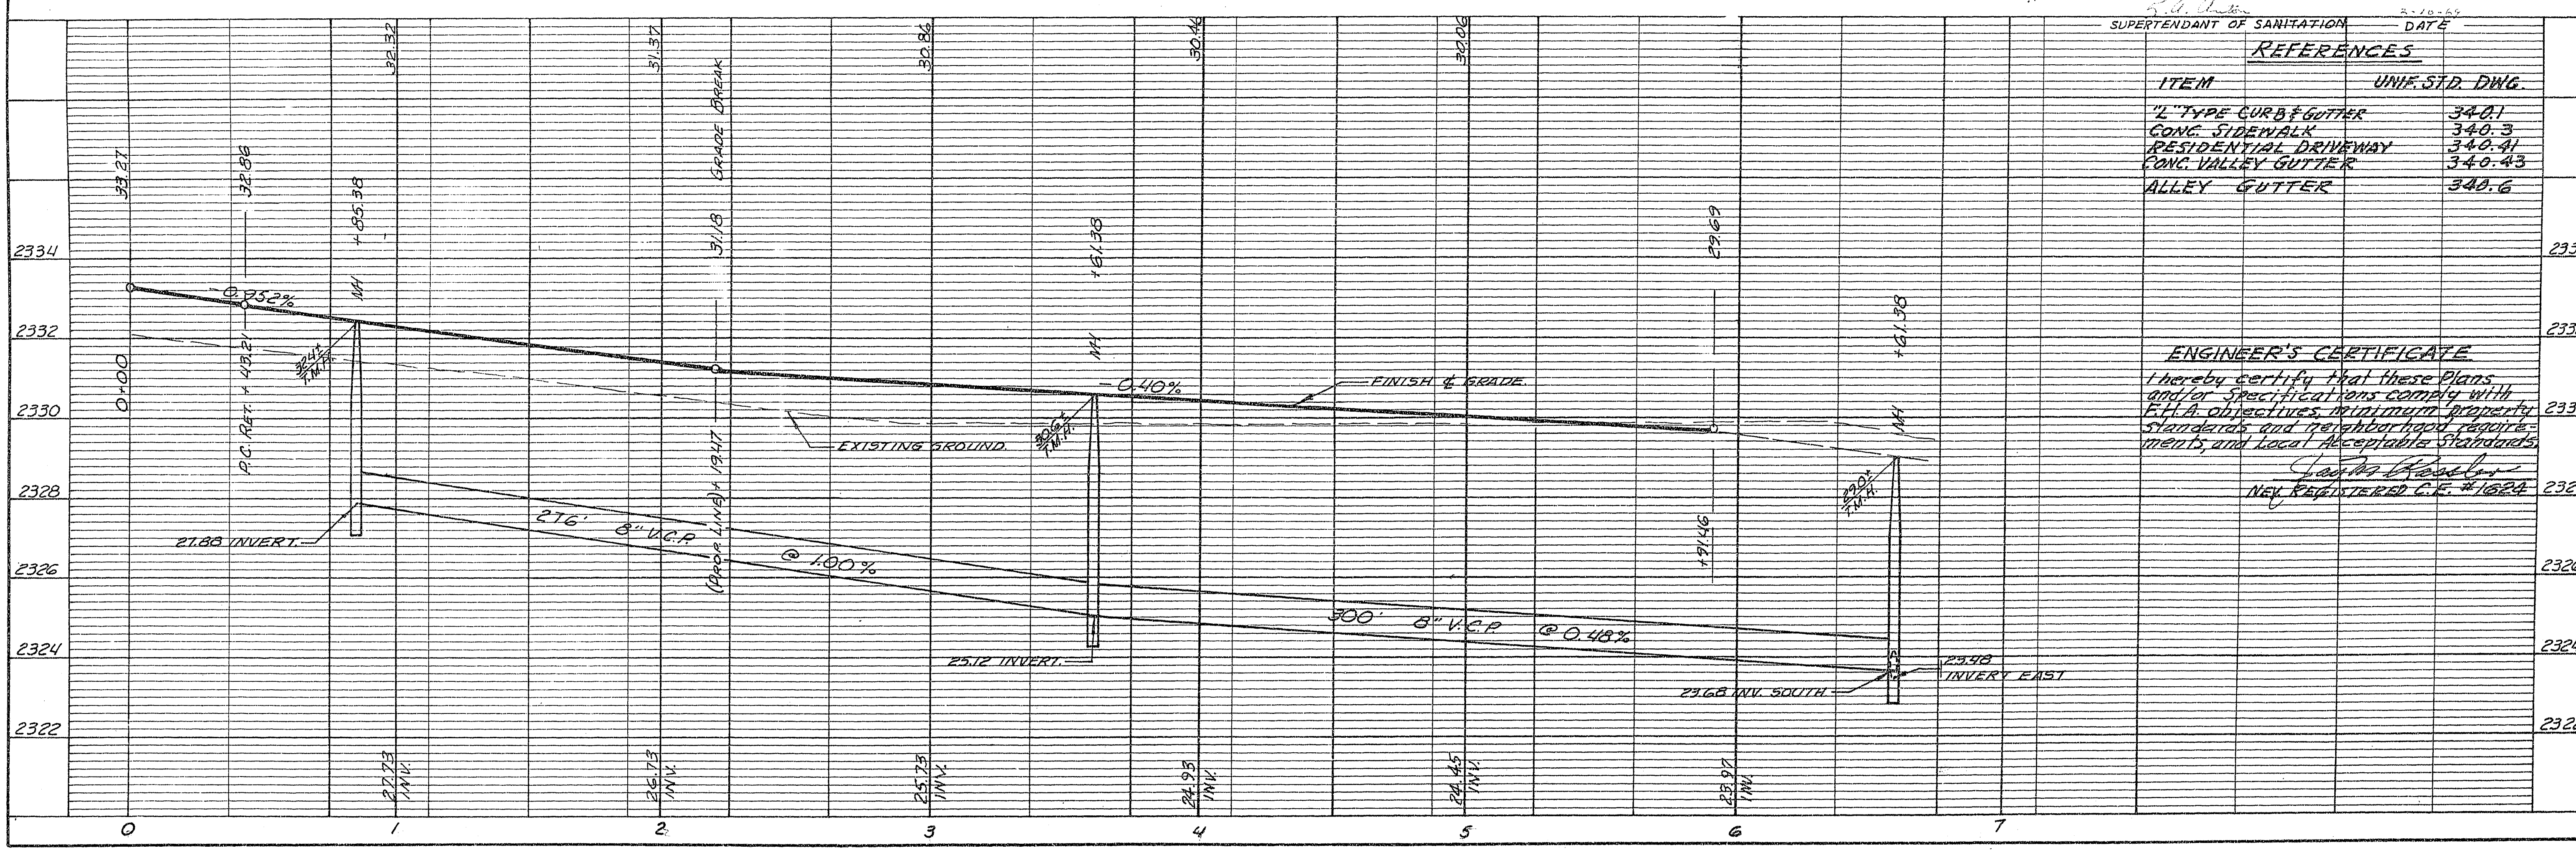

CHARLESTON HEIGHTS TRACT NO. 29-4

SEWER PROFILE PAVING PLAN

DELTA SURVEYING, INC. LAS VEGAS, NEVADA

APPROVED: [Signature] DATE: 7/30/63

REVISIONS

JOB NO. 680205

SHEET NO. 1

OF 8 SHEETS

