

SCALE
HORIZONTAL 1"=40'
VERTICAL 1"=4'

2435


2435

2435

2435

2435

2435

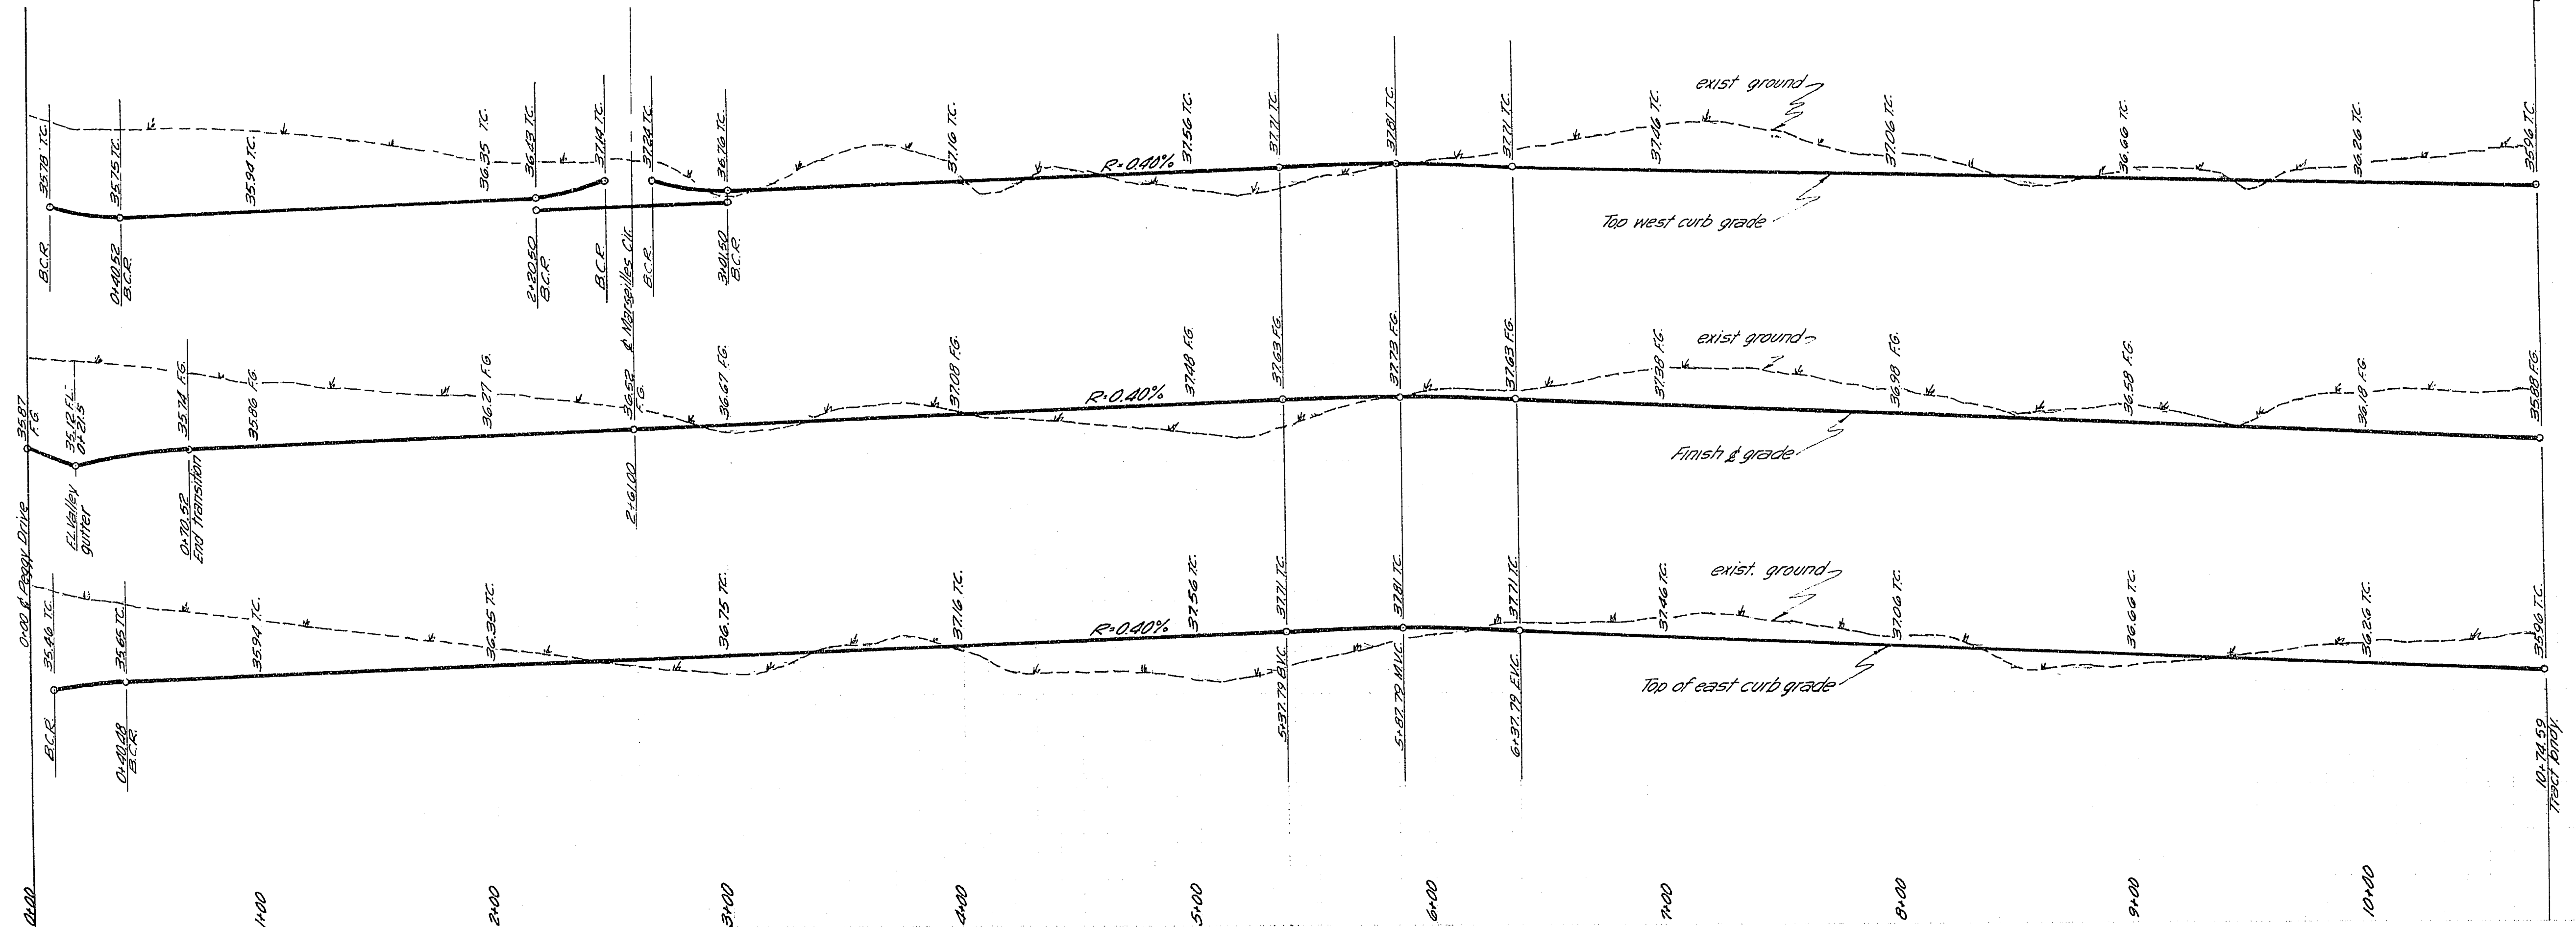


PEGGY DR.

MARSEILLES CIR

ST. VINCENT WAY

CHARLESTON RAINBOW UNIT 9-C

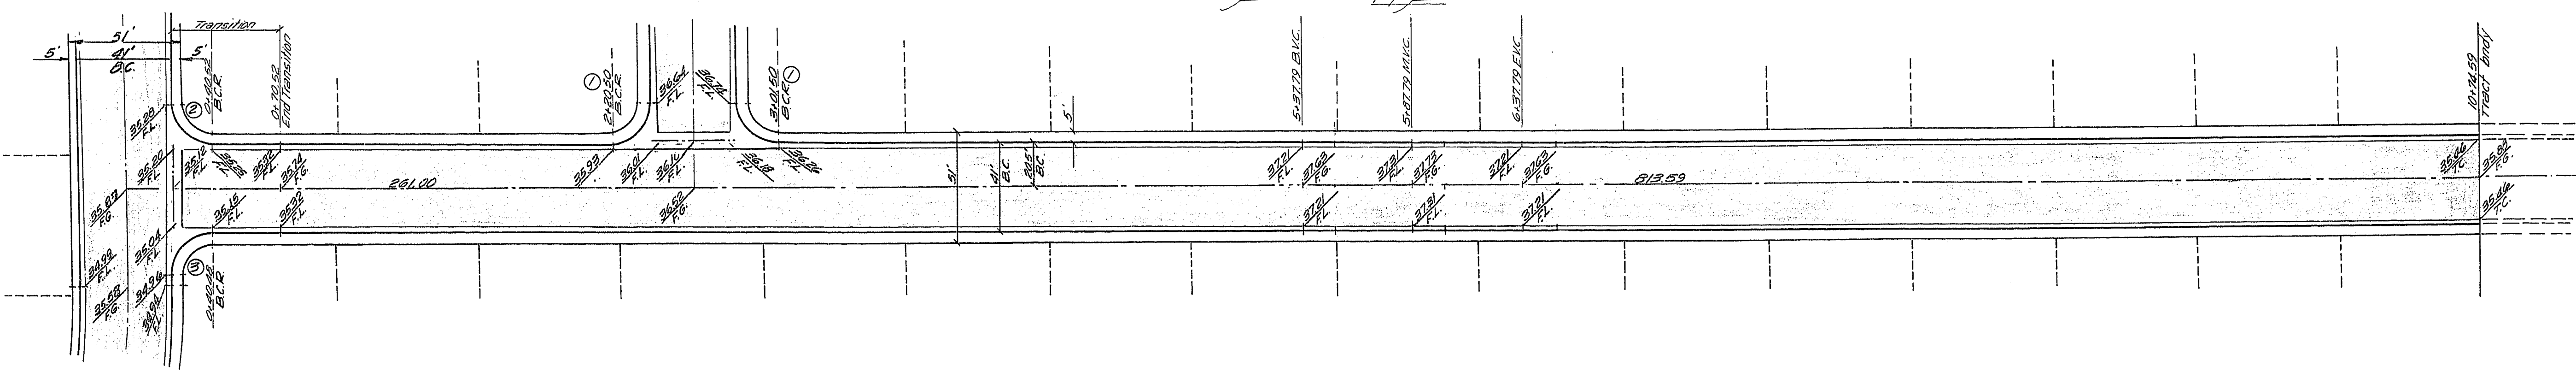

CURVE DATA				
NO	Δ	R	L	T
1	90° 00' 00"	20.00	31.42	20.00
2	90° 01' 34"	20.00	31.43	20.01
3	89° 58' 26"	20.00	31.41	19.99

A.C. 4317 SF
CURBS 1287.13 LF
S.W. 9435 SF
A.C. 4317 SF

4 R.O. 1.195 - 12.5, L.S. 1.11
11.50

APPROVALS

[Signature]
Engineer, City of Las Vegas
10-30-69
date

C.D. Peterson for F.D.P.
City of Las Vegas Field Engineer
10-8-69
date

VOORHEIS-TRINDLE CO OF NEVADA 2209 Paradise Road Las Vegas, Nevada	
STREET PLAN AND PROFILE CHARLESTON RAINBOW UNIT 9-E ST. VINCENT WAY	
Submitted by: <i>[Signature]</i> Victor G. Kramelbauer R.C.E. #1511	Sheet 2