


SCALE
HORIZONTAL 1"=40'
VERTICAL 1"=4'

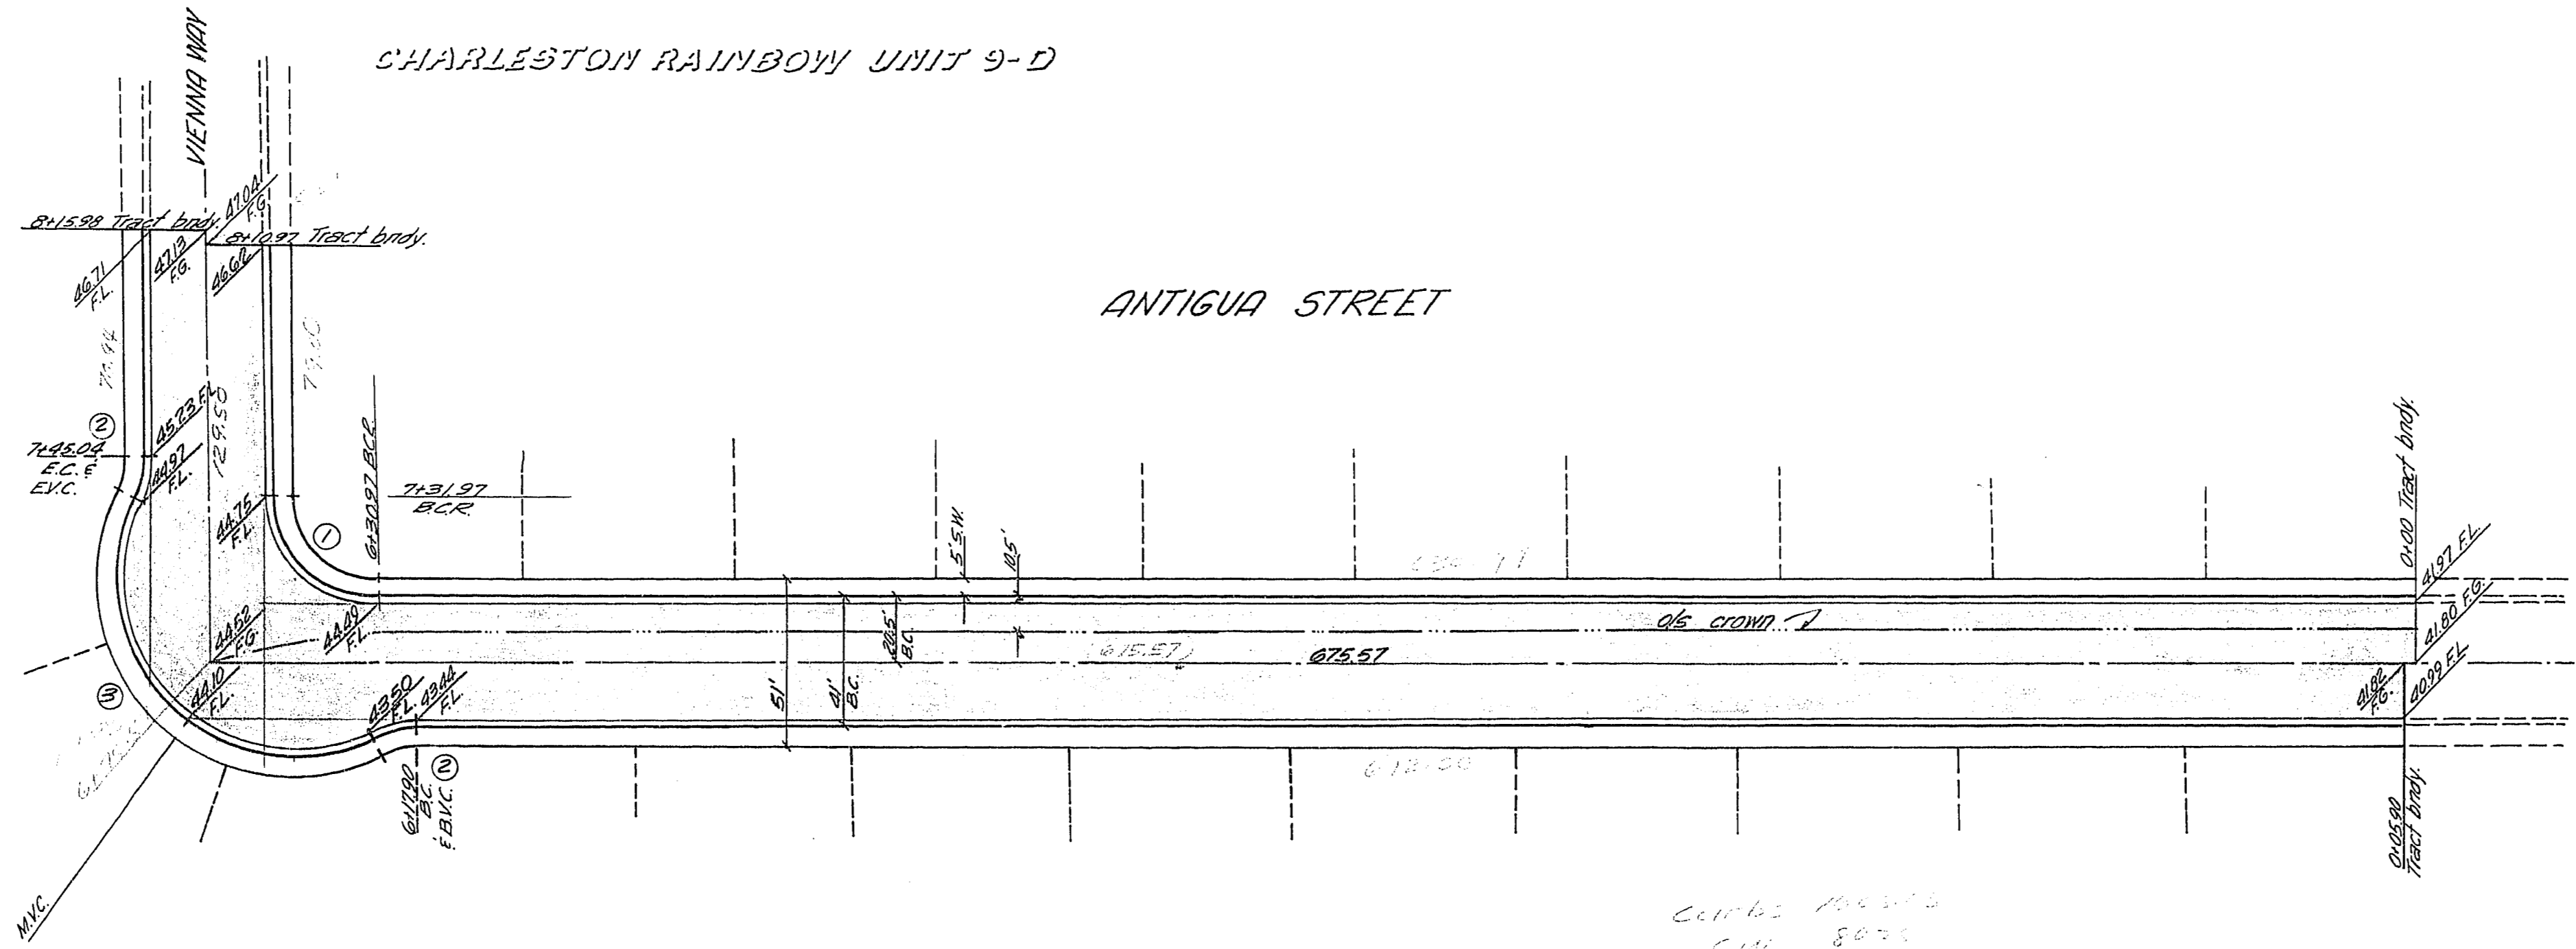

CURVE DATA

NO	Δ	R	L	T
1	90°00'00"	30.00	47.12	30.00
2	26°36'17"	30.00	13.93	7.09
3	143°12'34"	55.00	137.47	165.38

APPROVALS

[Signature]
Engineer, City of Las Vegas 10-30-69
date

C.D. Peterson, Jr. F.D.D.
City of Las Vegas, Field Engineer 11-8-69
date

VORHEIS-TRINDLE CO OF NEVADA
2209 Paradise Road Las Vegas, Nevada

STREET PLAN AND PROFILE-CHARLESTON
RAINBOW UNIT 9-E - ANTIGUA ST.
& VIENNA WAY

Submitted by:
[Signature]
Victor G. Kraemer R.C.E. #1511

Sheet
4