

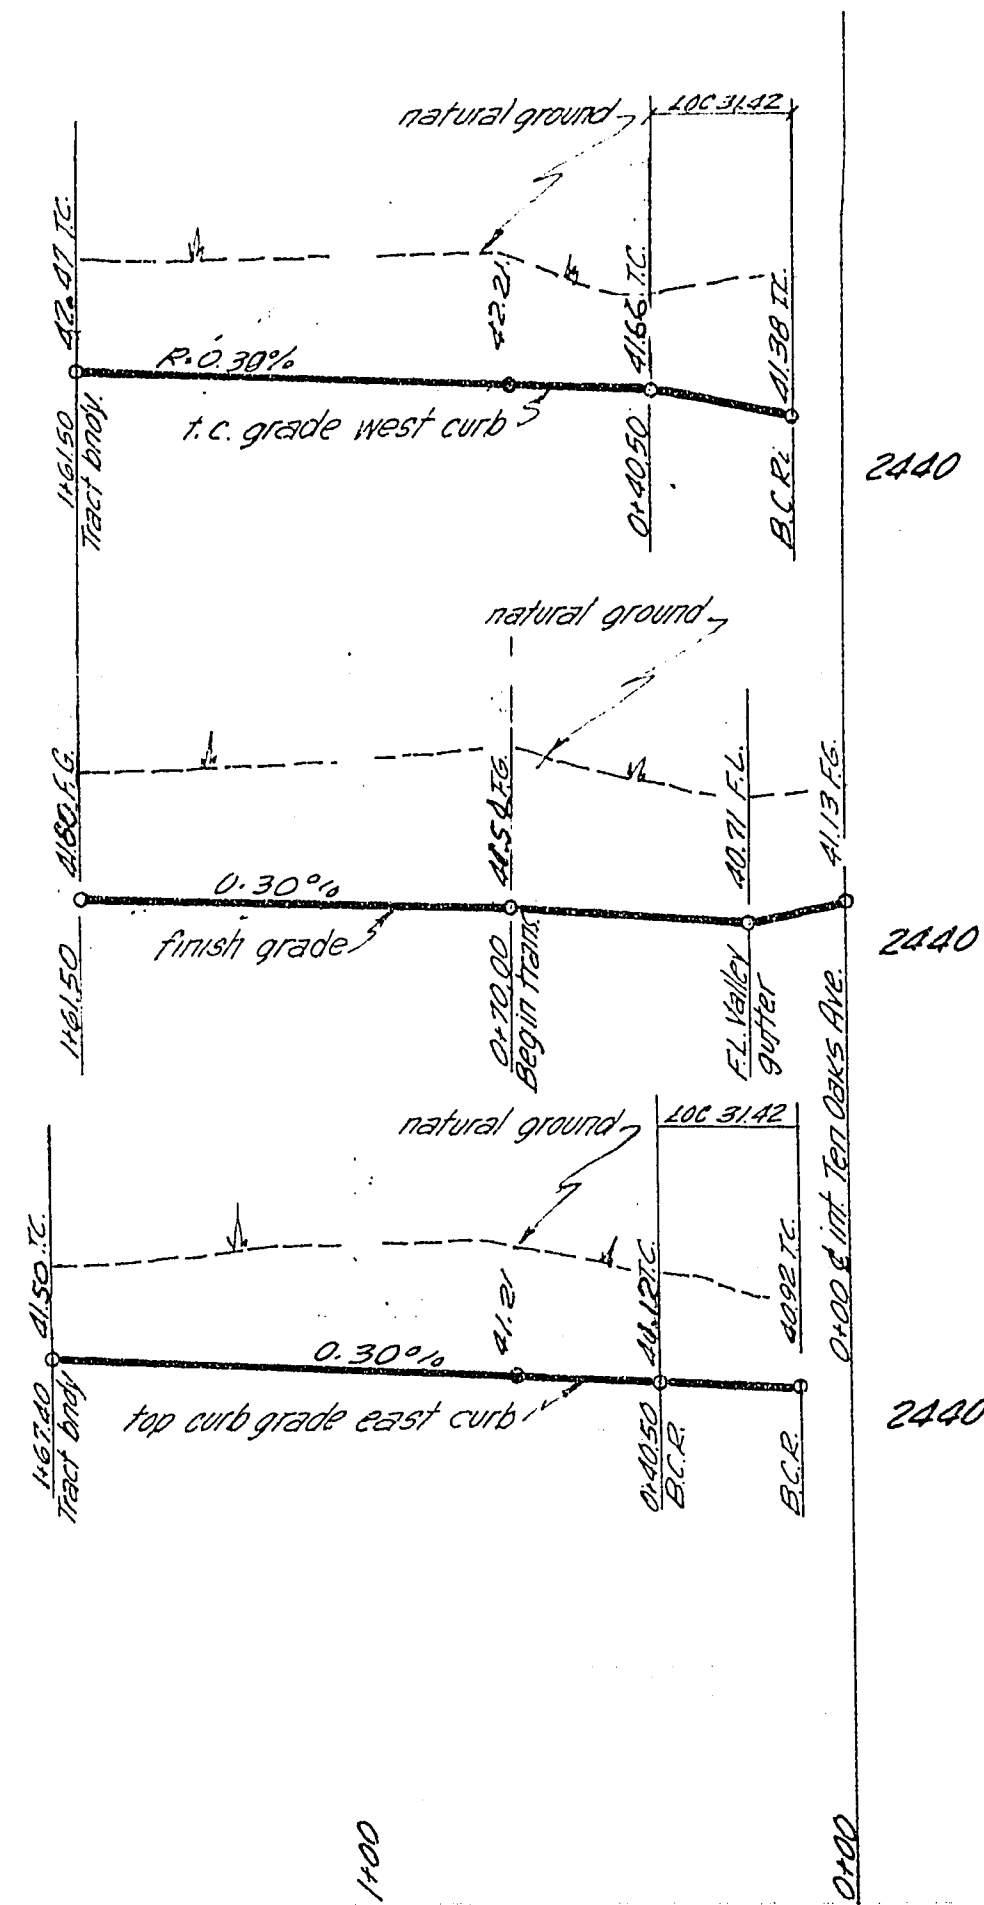


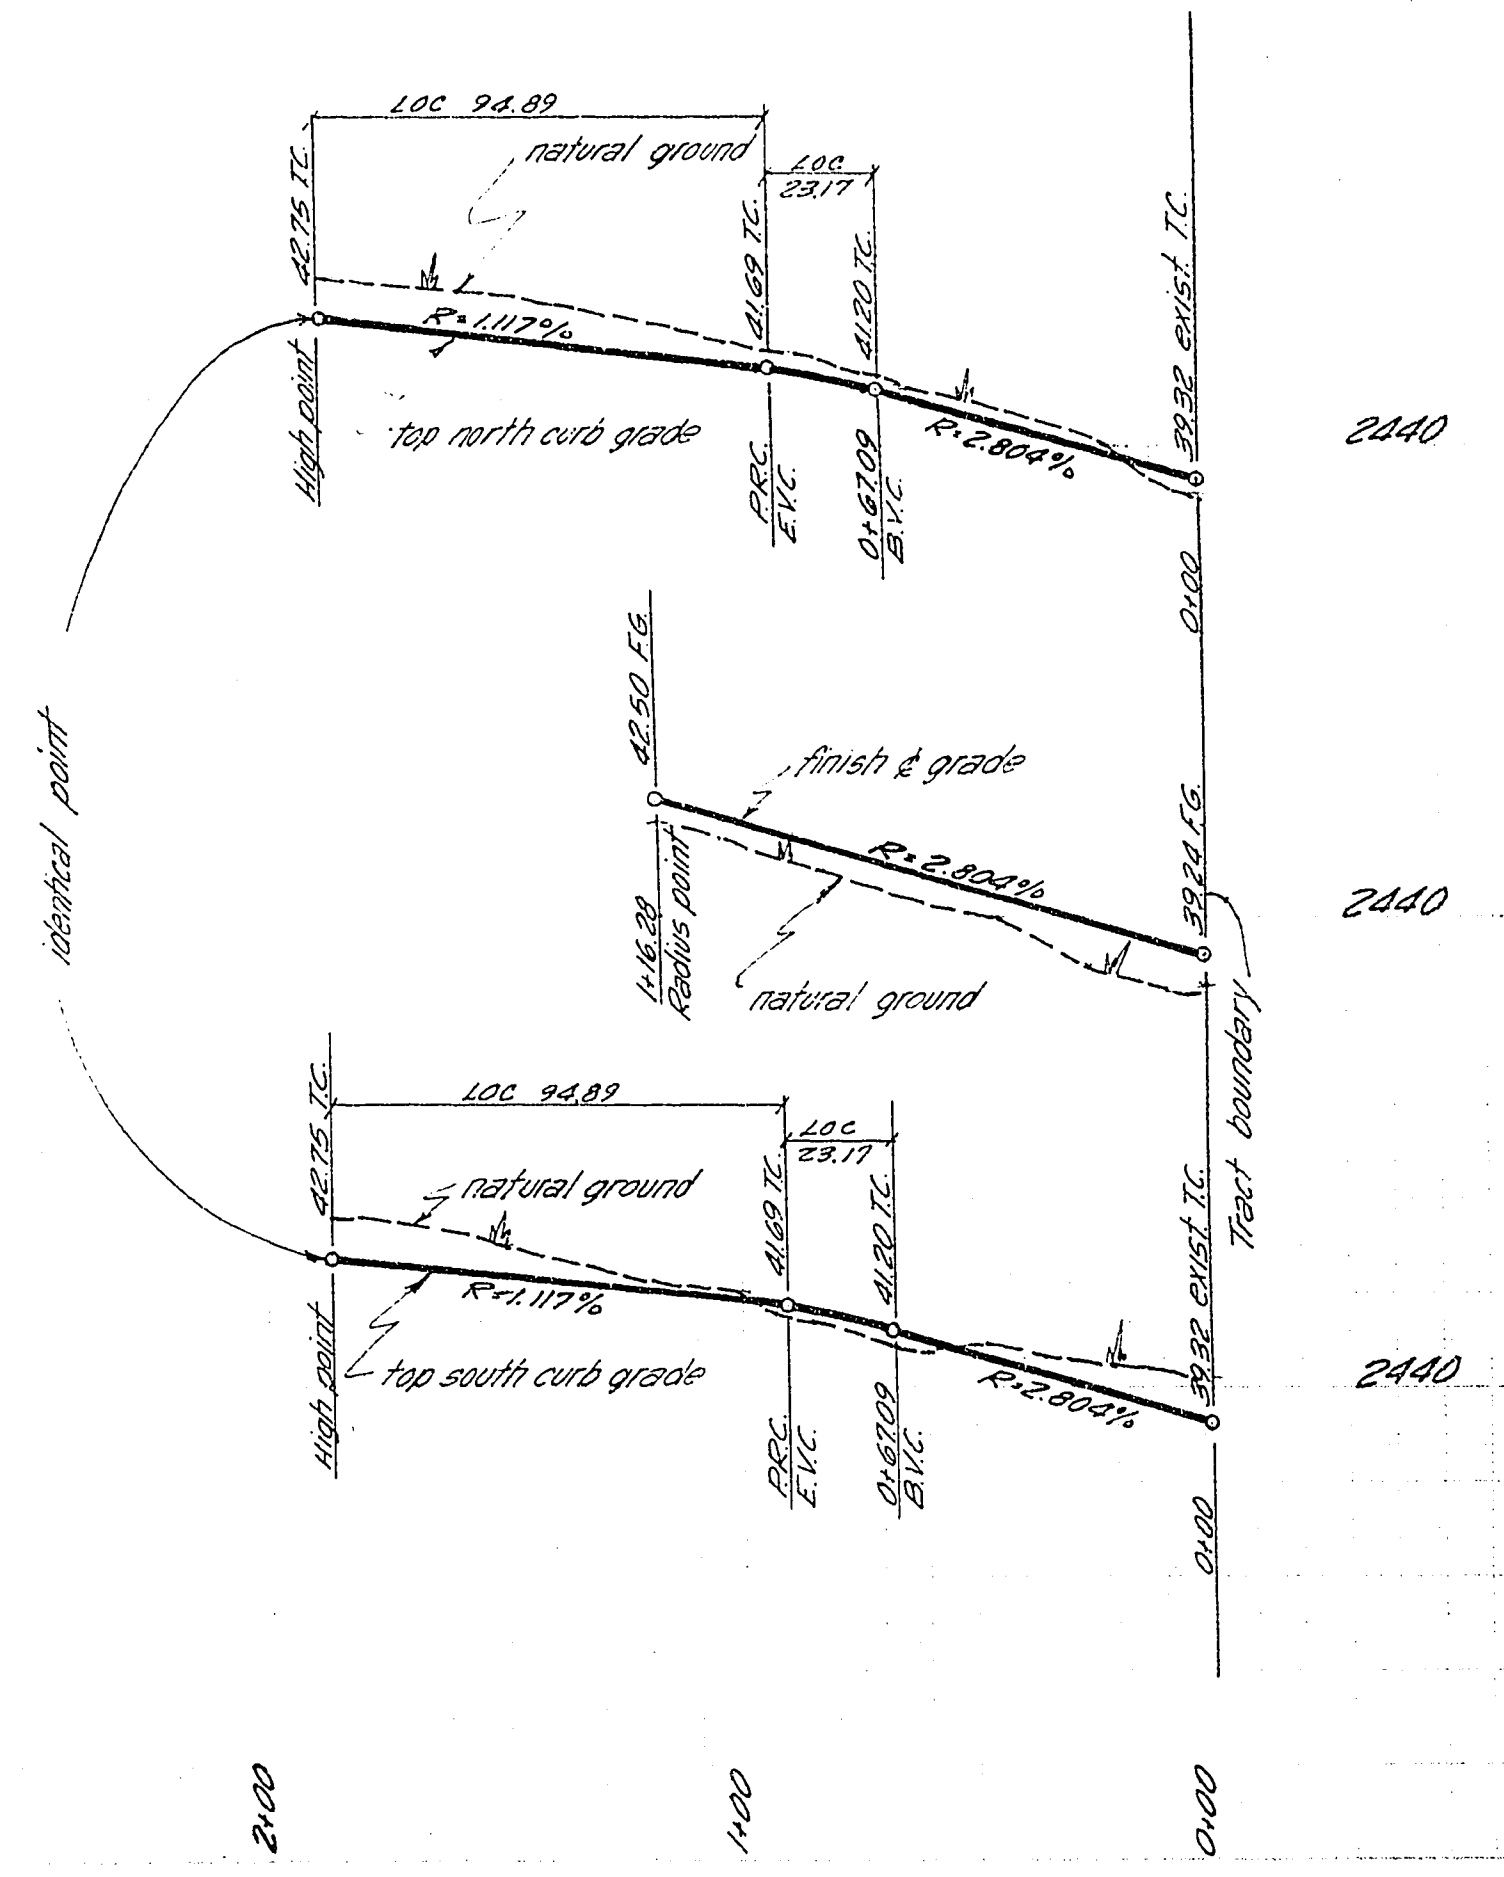

SCALE  
HORIZONTAL 1"=40'  
VERTICAL 1"=4'



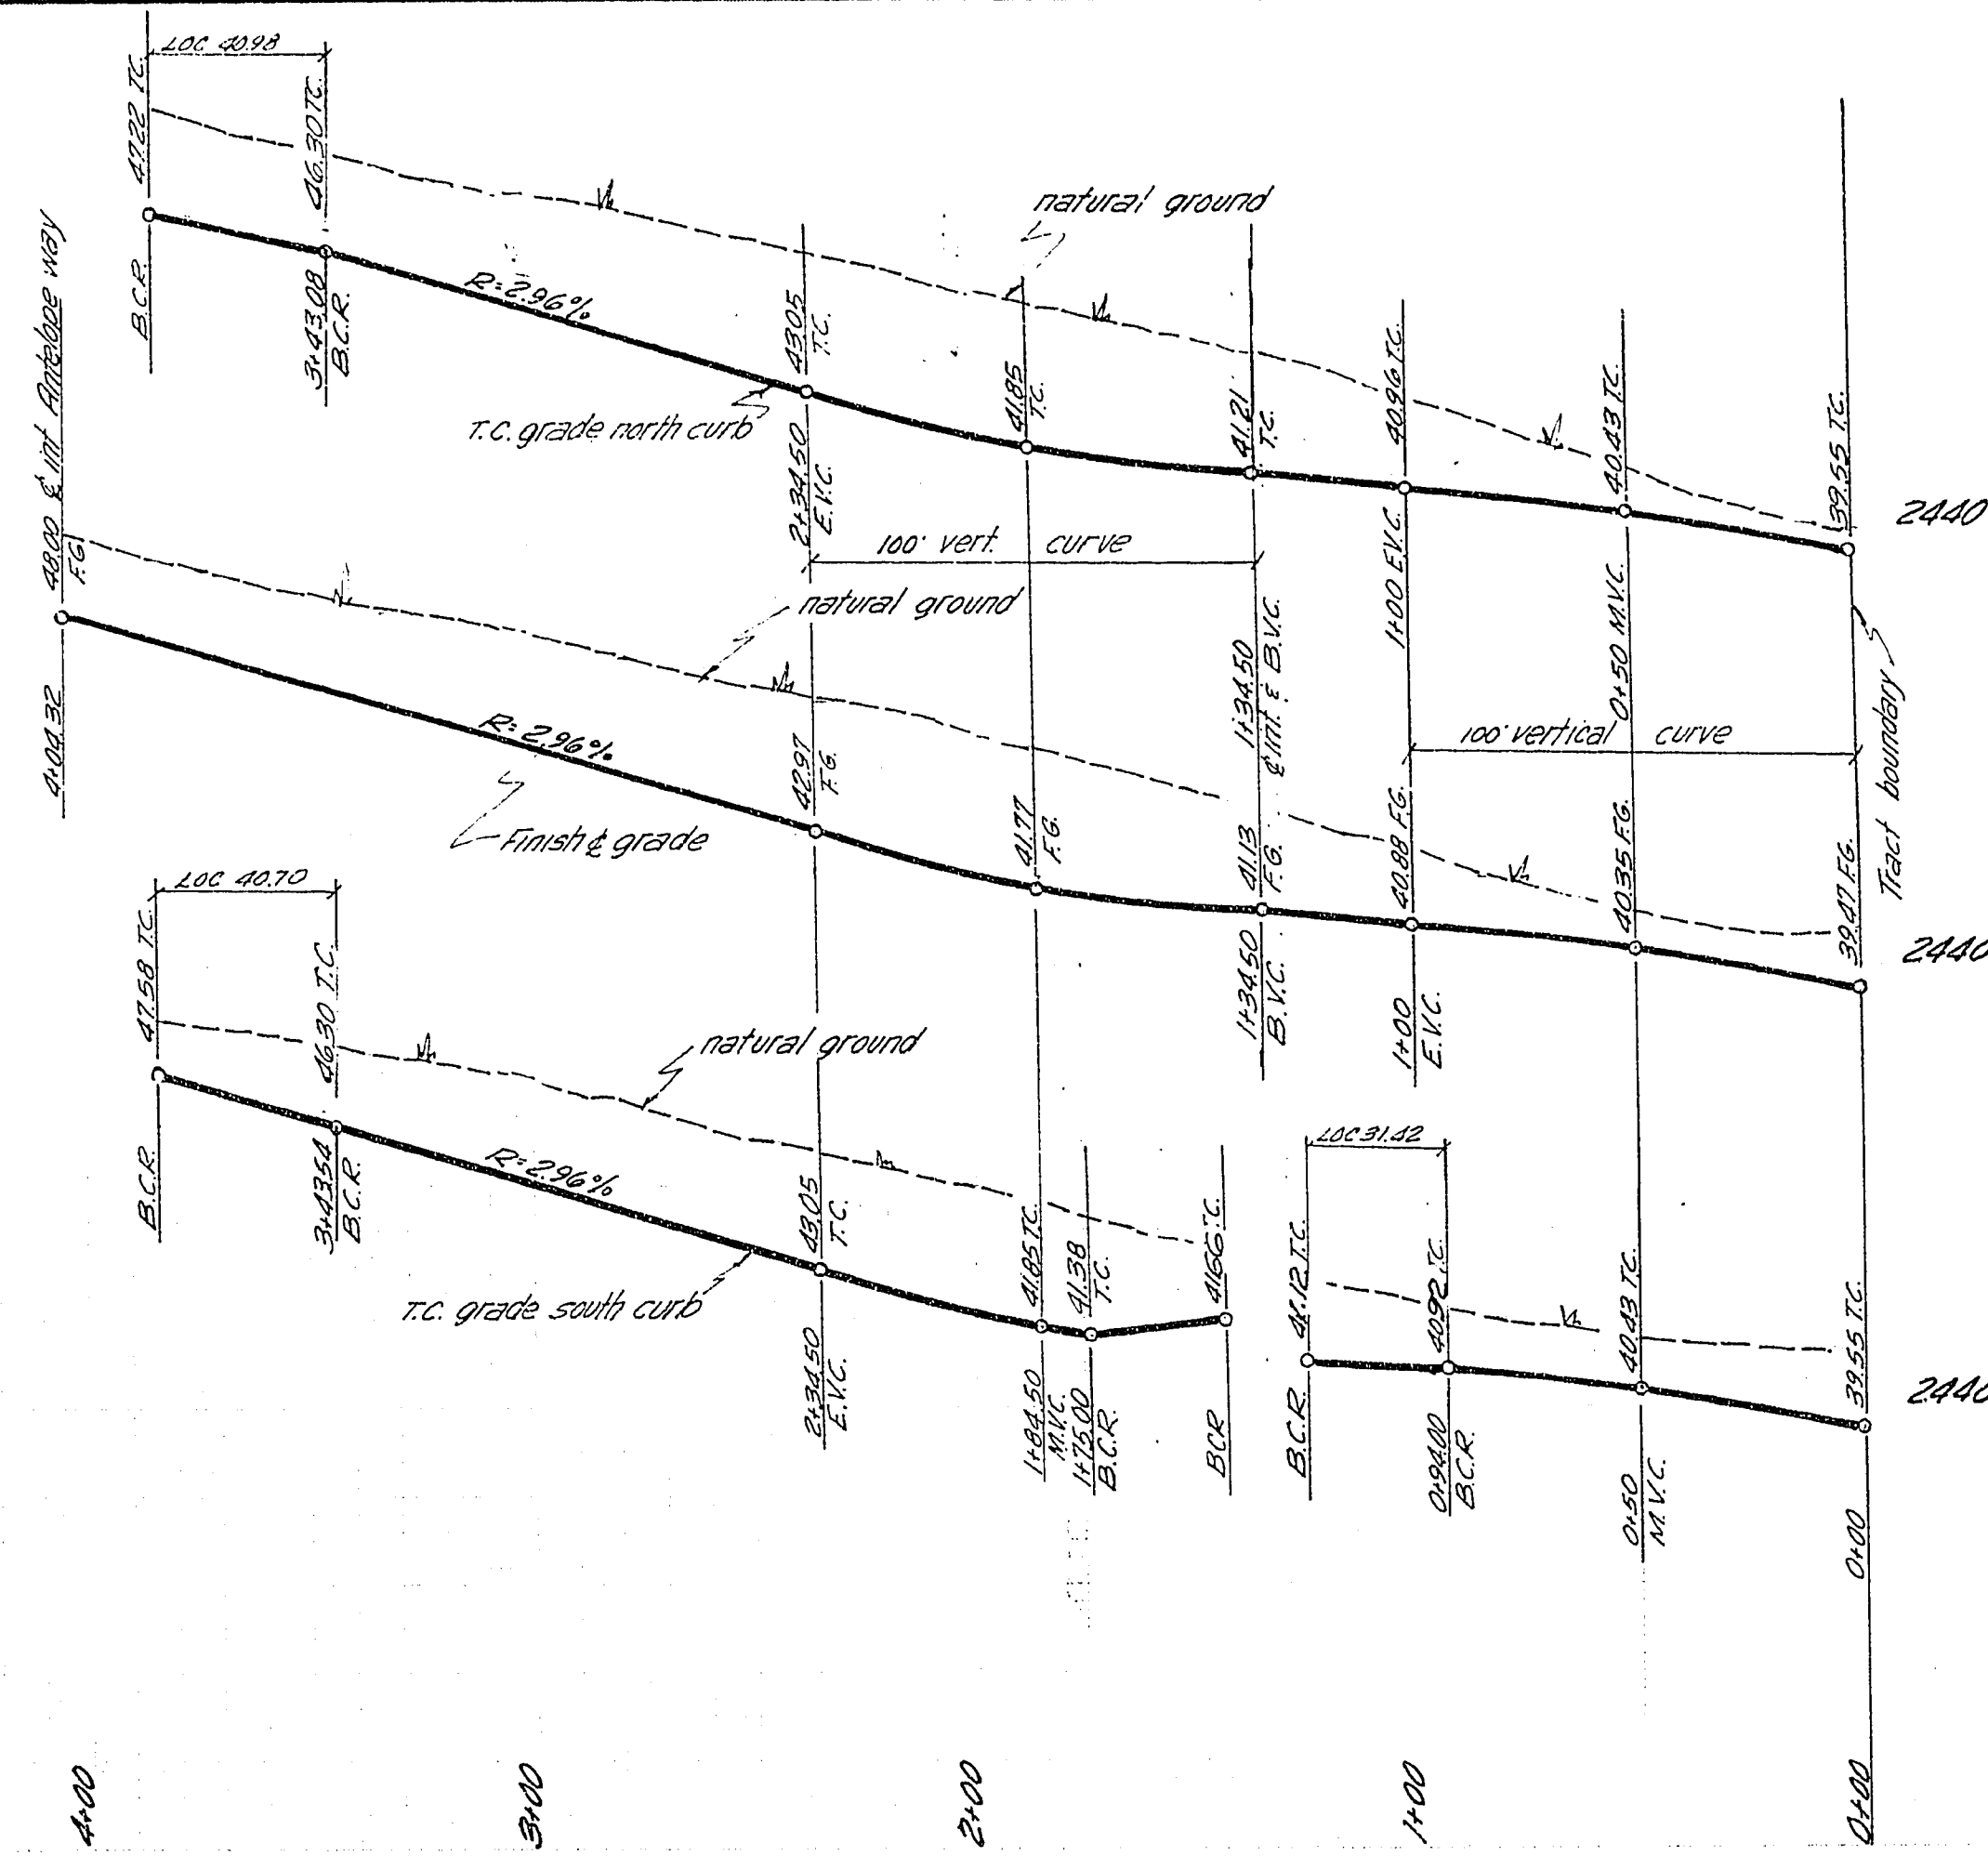


ANTIGUA STREET

TEN OAKS AVE.

ERIN CIRCLE

| CURVE DATA |            |        |        |       |
|------------|------------|--------|--------|-------|
| No.        | Δ          | B.C.R. | L      | T     |
| 1          | 90°00'00"  | 20.00  | 31.42  | 20.00 |
| 2          | 89°41'27"  | 26.00  | 40.70  | 25.86 |
| 3          | 70°18'33"  | 26.00  | 40.98  | 26.14 |
| 4          | 44°14'57"  | 30.00  | 23.17  | 12.19 |
| 5          | 268°29'54" | 40.50  | 189.79 | ∞     |

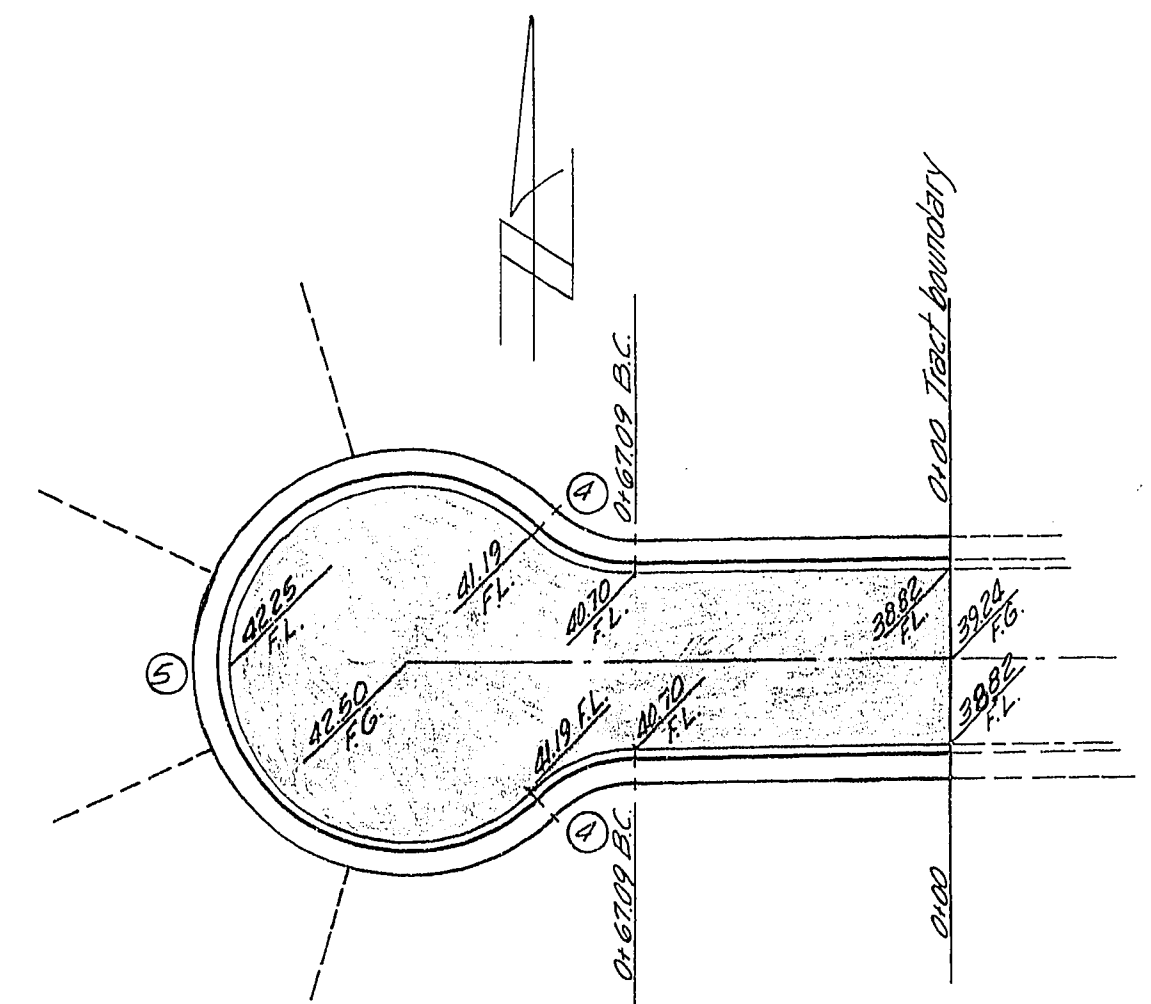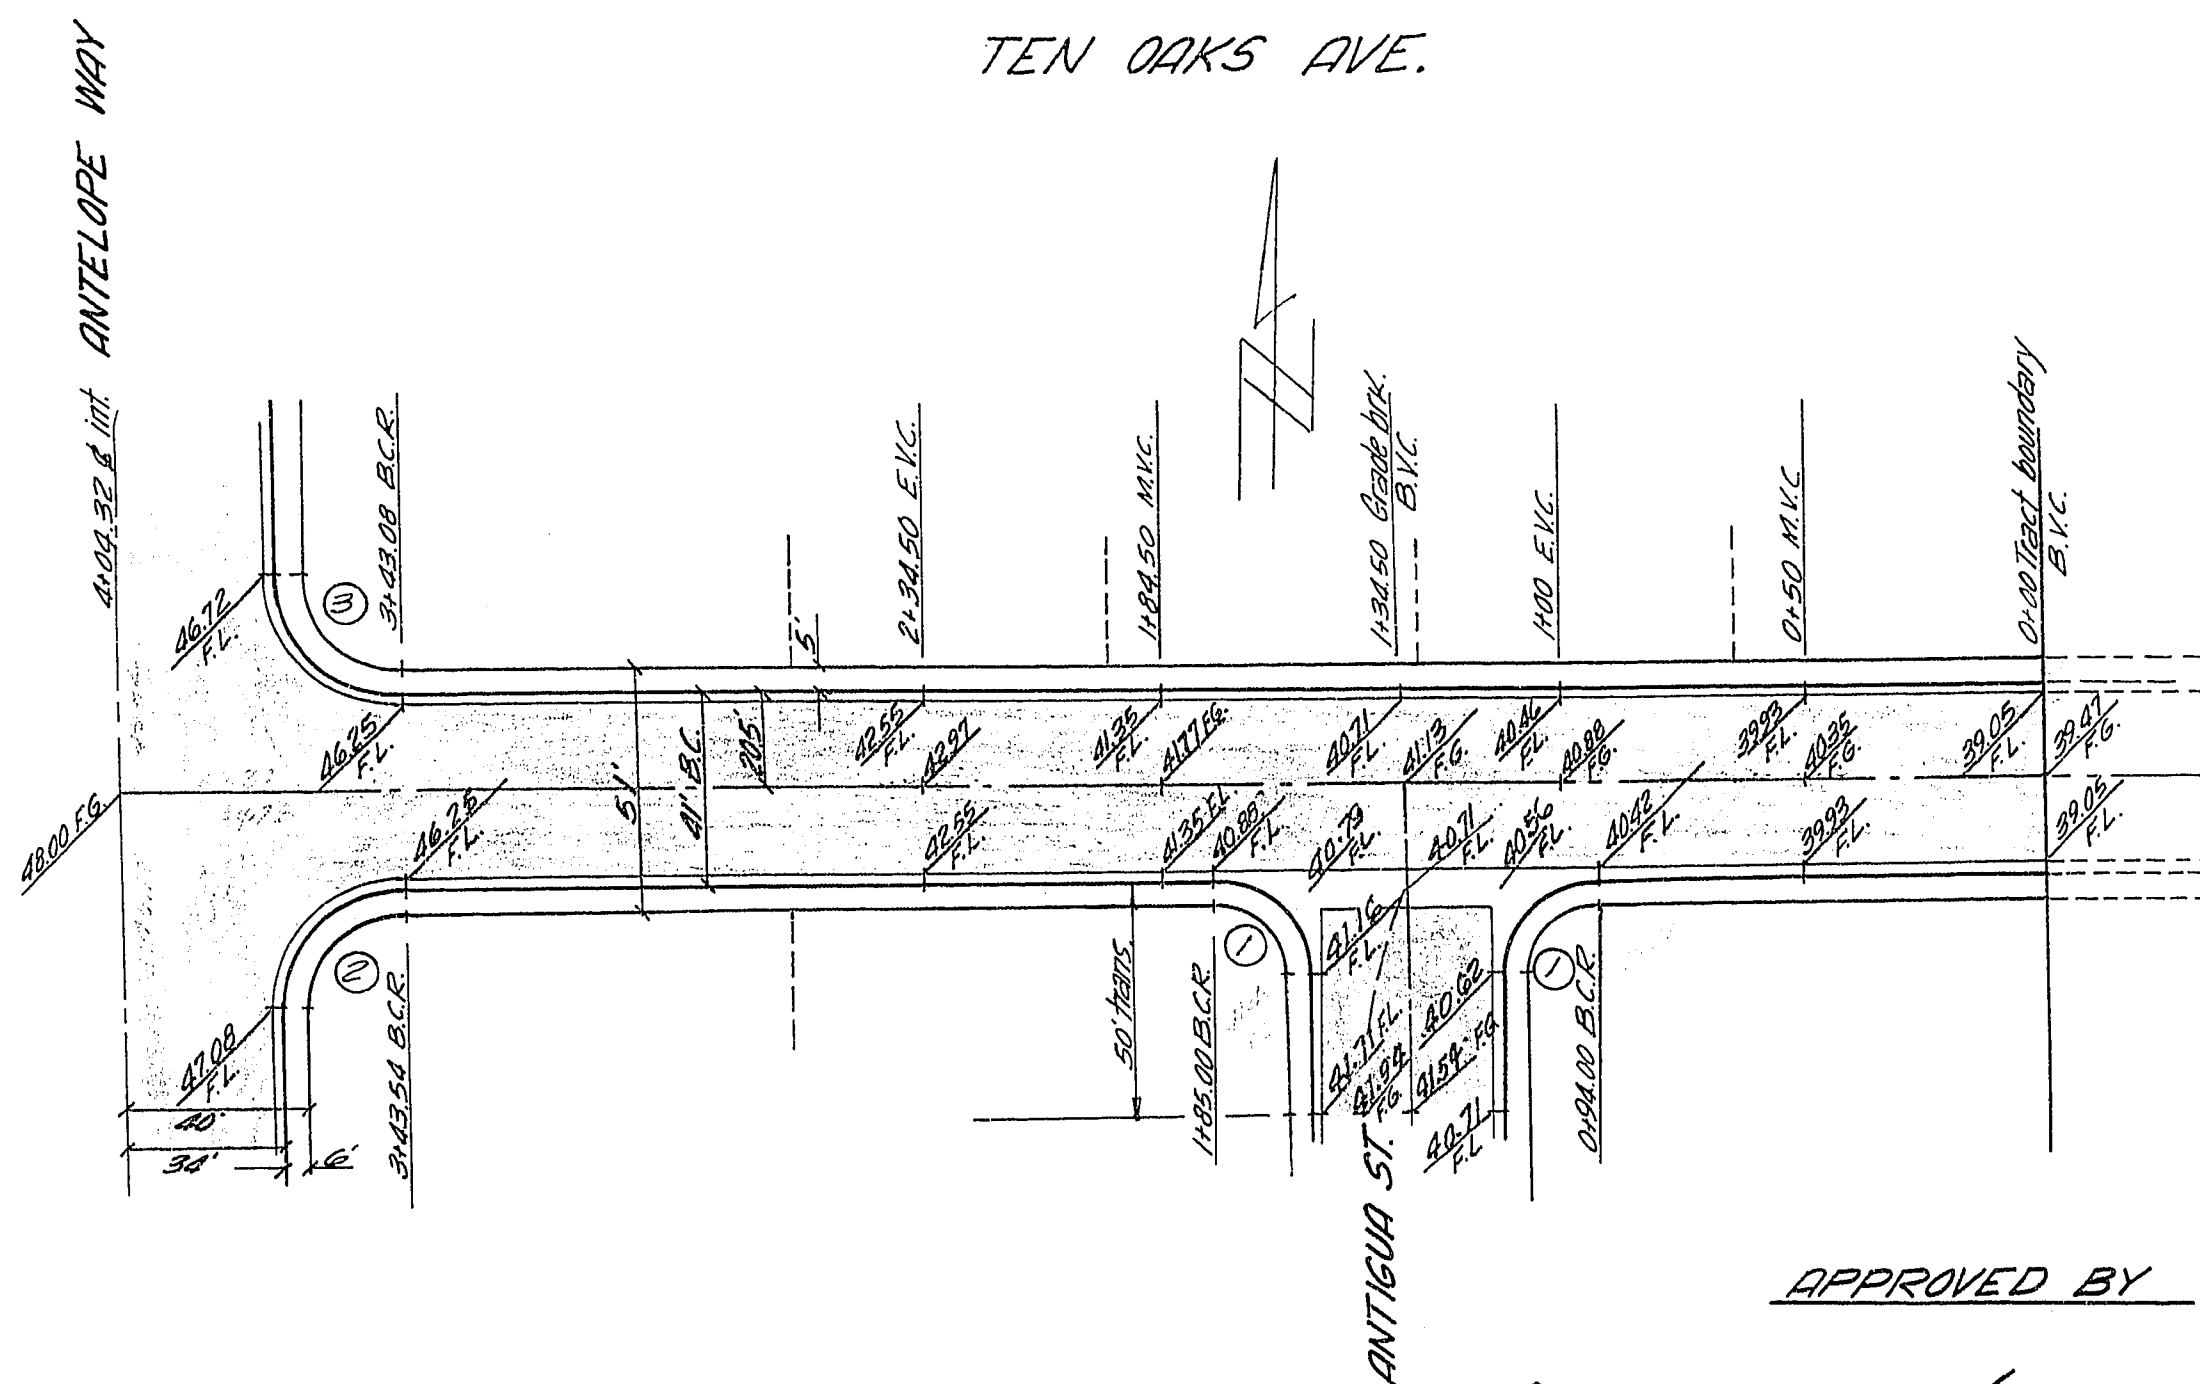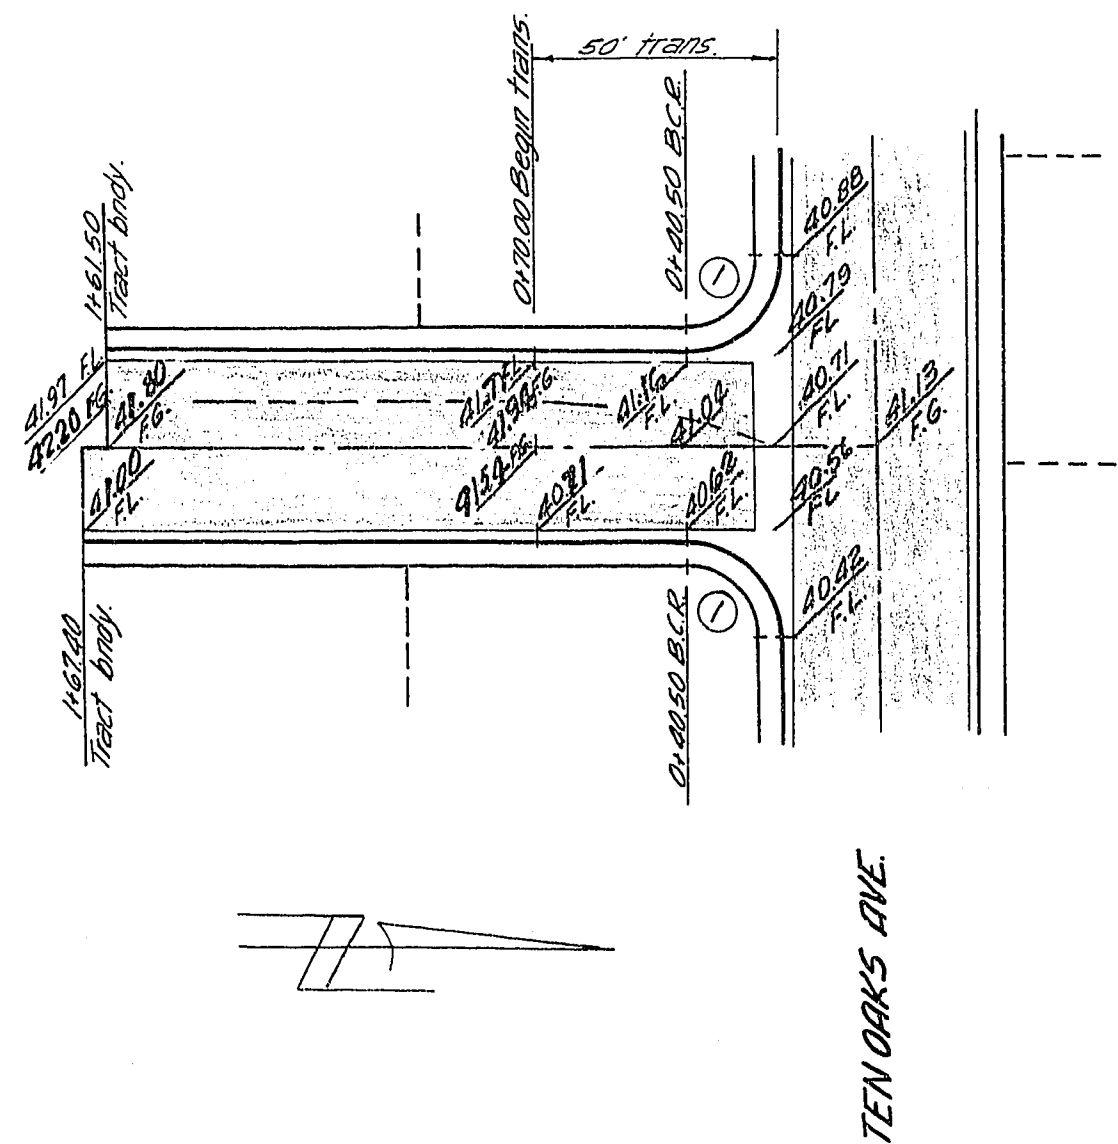

APPROVED BY

6/2/69

*[Signature]* 6-4-69  
Engineer, City of Las Vegas date

*[Signature]* 5-29-69  
Field Engineer, City of Las Vegas date

VOORHEIS-TRINDLE CO. OF NEVADA  
2209 Paradise Road Las Vegas, Nevada

STREET PLAN AND PROFILE- CHARLESTON  
RAINBOW UNIT 9-D  
ERIN CIRCLE - TEN OAKS AVE. - ANTIGUA ST.

Submitted by:

*[Signature]* 5/24/69  
Victor G. Krametzauer R.C.E. #1511

4  
of 10