

Curve Data

No	Δ	R	L	T
1	91-6-18	31	49.29	31.61
2	88-53-42	26	40.34	25.51
3	91-06-1A	26	41.34	26.51

APPROVED BY

William Purica 11/15/77
Las Vegas City Engineer date

Robert W. ... 11/15/77
Las Vegas Field Engineer date

... 11/15/77
Quality Control Engineer date



SUBMITTED BY

Charley R. Johnson 10/14/77
Charley R. Johnson RPE date
Nev Cert No 3005

vtm CONSULTING ENGINEERS • PLANNERS
... PARADISE ROAD LAS VEGAS, NEVADA 89105

CHARLESTON RAINBOW UNIT 15F
STREET PLAN AND PROFILE
ALTA DRIVE

SCALE	WO NO 1066-15F	DATE 10/14/77	SHEET	OF
HORIZ 1" = 40'	DES	REV	3	11
VERT 1" = 4'	CHK	REV		

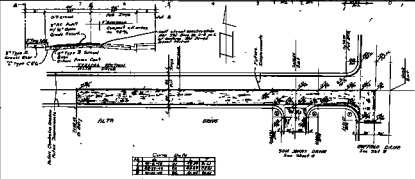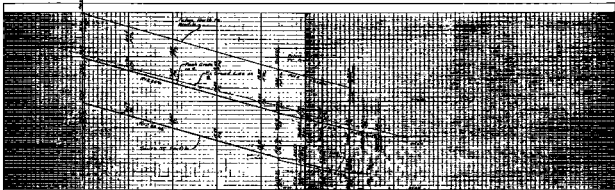

SCALE	
1" = 10'	1" = 20'
1" = 30'	1" = 40'
1" = 50'	1" = 60'

APPROVED BY
[Signature]
[Signature]
[Signature]

REVISIONS BY
[Signature]
 DATE

V.P.M. COUNTY OF HENRICO, VIRGINIA
 A DIVISION OF THE DEPARTMENT OF PUBLIC WORKS
 CHARLESTON ARCHIBOLD UNIT #10
 STREET PLANS AND JUNCTIONS
 ALICE DENNIS
 DATE: 1/1/50
 DRAWN BY: [Signature]
 CHECKED BY: [Signature]
 SCALE: 1" = 20'
 SHEET: 2 OF 2

1/1/50