

Curve Data

No	Δ	R	L	T
4	88-53-42	20	3103	1962
5	91-06-18	20	3180	2039
6	90-00-00	20	3142	2000

APPROVED BY
William Johnson 11/15/77
 LAS VEGAS CITY ENGINEER Date
Robert W. G. 11-15-77
 LAS VEGAS FIELD ENGINEER Date
Carl D. Smith 11/15/77
 QUALITY CONTROL ENGINEER Date



APPROVED BY
Charley R. Johnson 10/4/77
 Charley R. Johnson RPE Date
 Nev Cert No 3005

VTC CONSULTING ENGINEERS • PLANNERS
 2219 PARADISE ROAD LAS VEGAS, NEVADA 89105
 (702) 735-0227

CHARLESTON RAINBOW UNIT 15-F
 STREET PLAN AND PROFILE
 WHIPPOORWILL AVENUE

SCALE	WO NO. 1066-15F	DATE 10/4/77	SHEET	OF
HORIZ 1"=40'	DES	REV.	7	11
VERT 1"=4'	CHK	REV.		

3869

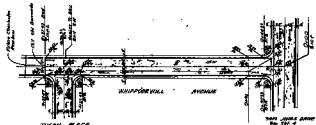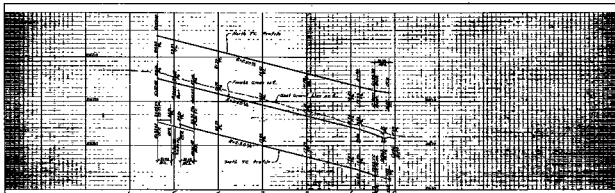

TURN PLACE
See Map C

Corner		Date	
BY	DATE	BY	DATE

APPROVED BY
[Signature]
 DISTRICT ENGINEER
 CONTROL DISTRICT

APPROVED BY
[Signature]
 DISTRICT ENGINEER
 DISTRICT NO. 214

	CONSTRUCTION PERMITS & EXCAVATION DIVISION 1000 WEST 10TH AVENUE DENVER, CO 80202	
	CONSTRUCTION DRAWING NO. 107 STREET PLAN AND MAPS WHIPPOORWILL AVENUE	
SHEET NO. 1 OF 1	DATE: 10/1/10	SCALE: 1" = 40'