


Submitted by [Signature] Date 3/19/63  
 Moore, Kempa & Galloway

Approved by [Signature] Date 4-17-64  
 City Engineer

Approved by [Signature] Date 4-17-64  
 Field Engineer

BENCH MARK: Spike in power pole #29188 approx 300' N. of  
 W 1/4 corner on W. side of Decatur Ave. ELEVATION 2203.81

### DECATUR AVENUE

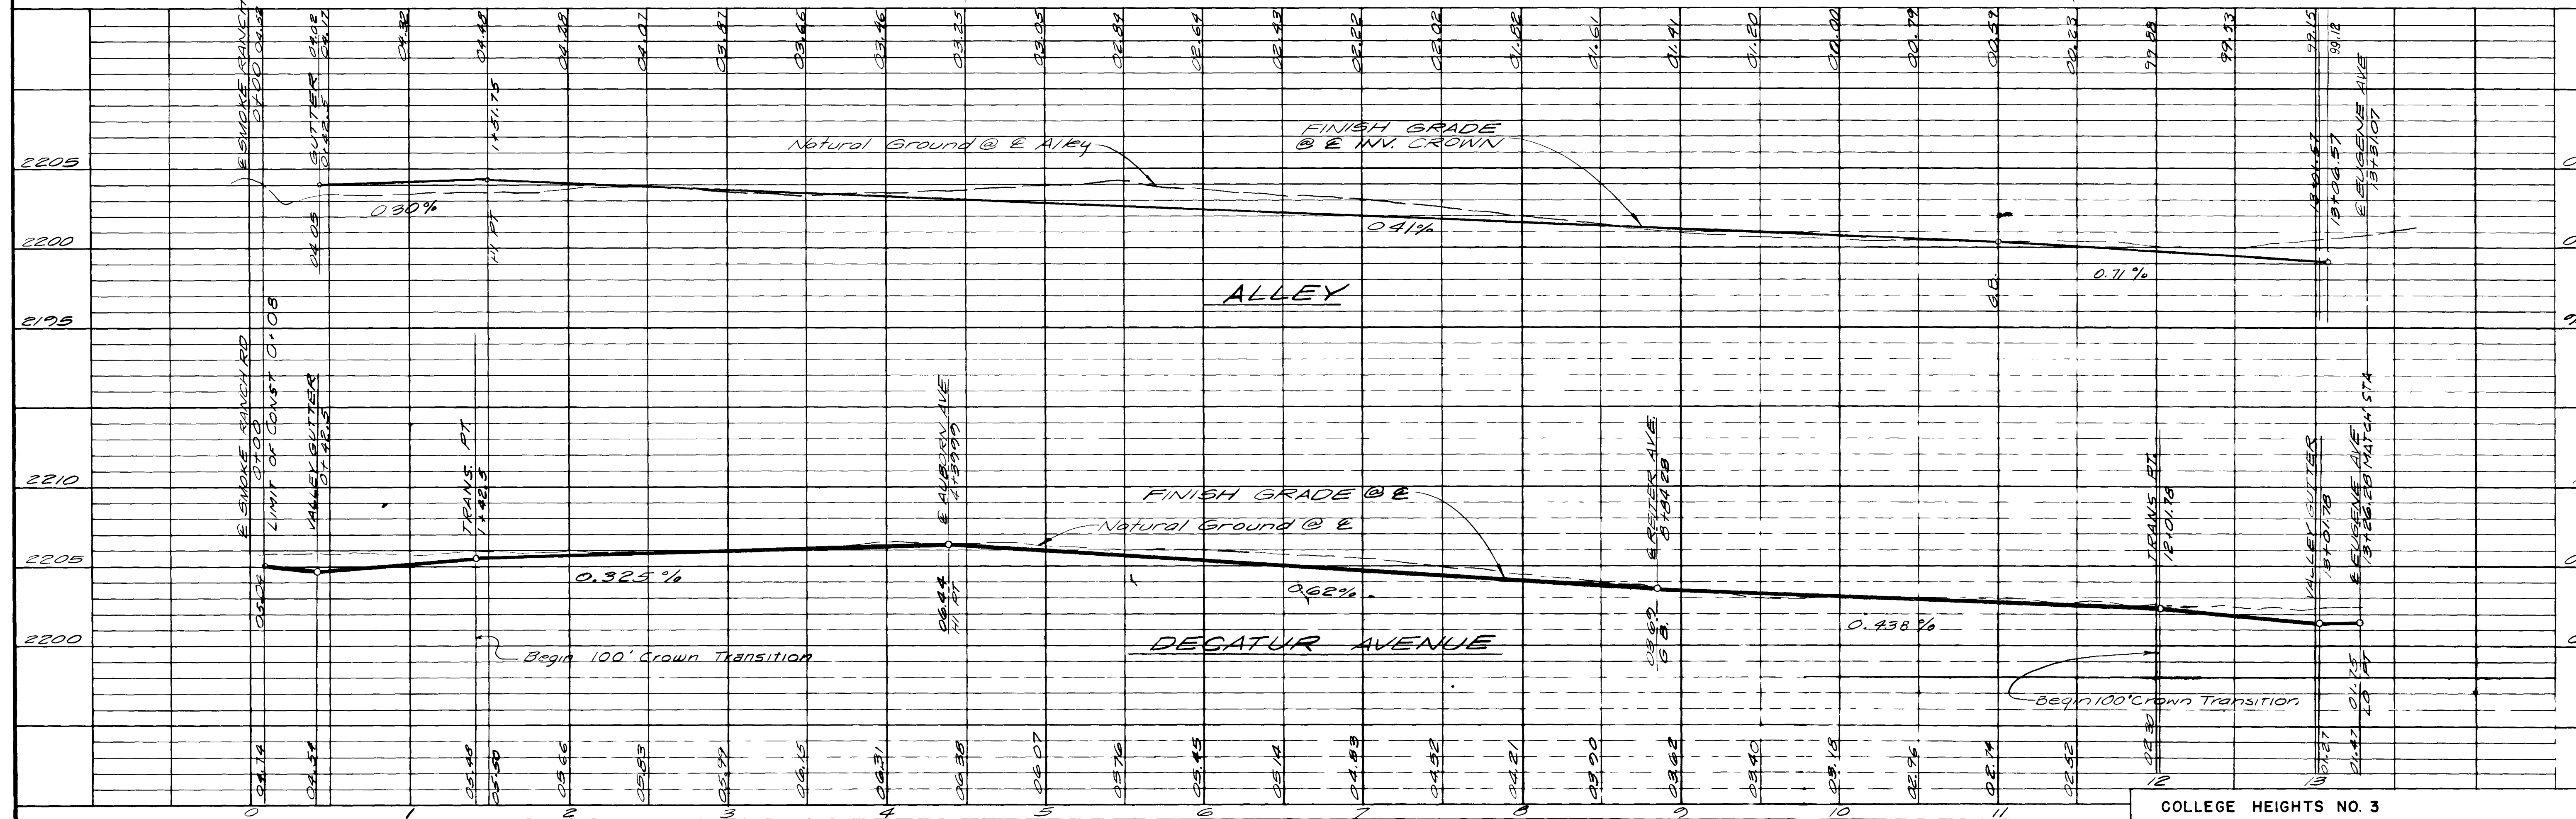

COLLEGE HEIGHTS NO. 3		PART OF THE N 1/2 OF SECTION 19, T.20S., R.6E., M.D.B.M., CLARK COUNTY, NEVADA	
MOORE, KEMPA & GALLOWAY, INC.		CIVIL ENGINEERS AND PLANNERS	
LAS VEGAS, NEVADA		RENO, NEVADA	
PREPARED FOR FIRST WESTERN SAVINGS & LOAN			
PAVING PLAN AND PROFILE			
DATE	5-3-63	DRN.	PAW
CHK.	GV	APPD.	RTG
REVISIONS	1"=5'	H SCALE	1"=50'
VERTICAL SCALE	1"=50'	F BOOK	DR FILE
JOB NO.	LV-1891A		
10			
40			

3931

1074-11103

