


3A


MARK AVENUE

Submitted by [Signature] Date 5/19/63  
 Moote, Kempa & Galloway  
 Approved by [Signature] Date 4-17-64  
 City Engineer  
 Approved by: [Signature] Date 4-17-64  
 Field Engineer

BENCH MARK Spike in power pole #29188 approx 300' N. of W 1/4 corner on W. side of Decatur Ave. ELEVATION 2203.91

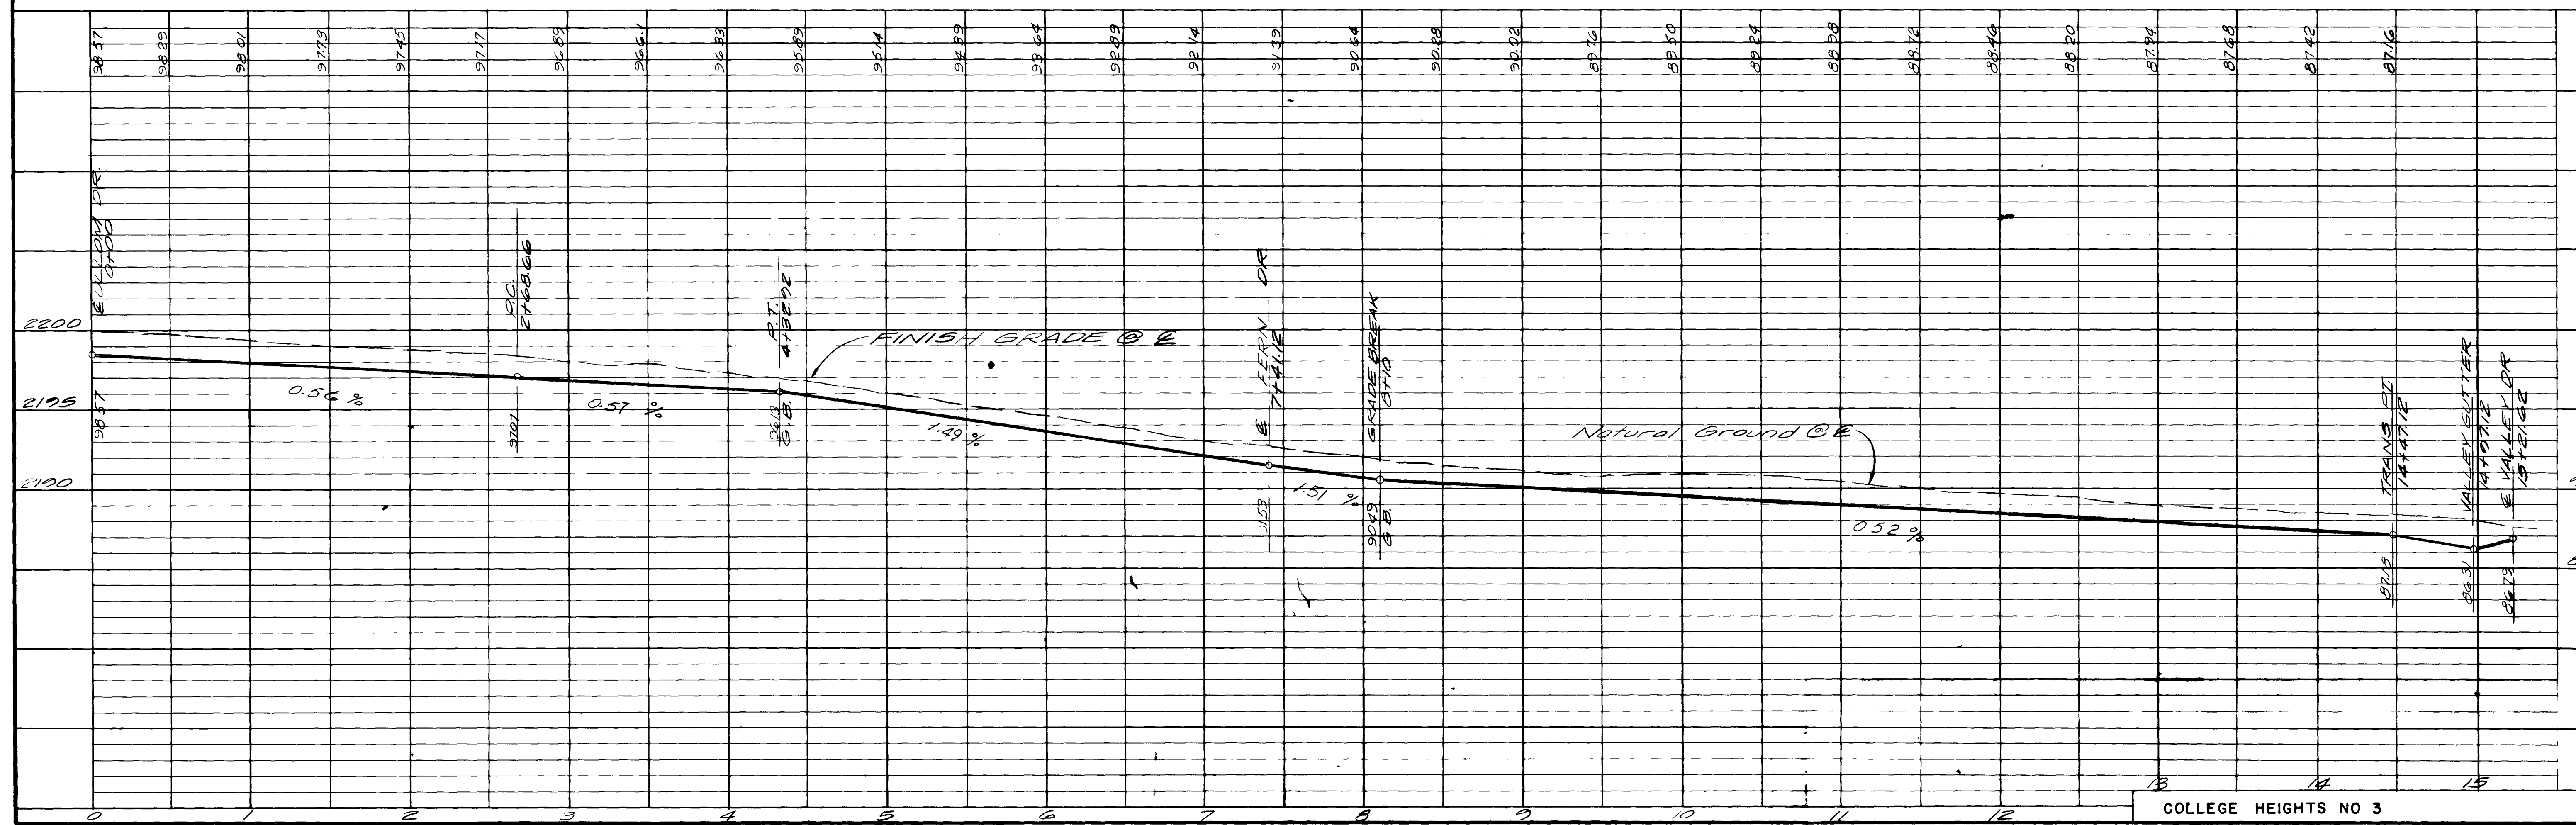


COLLEGE HEIGHTS NO. 3		PART OF THE 1/2 OF SECTION 19, T.20S., R.6E., M.D.B.M., CLARK COUNTY, NEVADA	
PREPARED FOR FIRST WESTERN BANKING & LOAN		CITY OF LAS VEGAS	
PAVING PLAN AND PROFILE		MOOTE, KEMPA & GALLOWAY, INC.	
DATE	5-2-63	DRN.	PAW.
SCALE	1"=5'	CHD.	GV
V. SCALE	1"=50'	APPD.	RAV
F. BOOK	D.C. 102.62	DR. FILE	
JOB NO.	LV-1891A		
15			
OF	40		

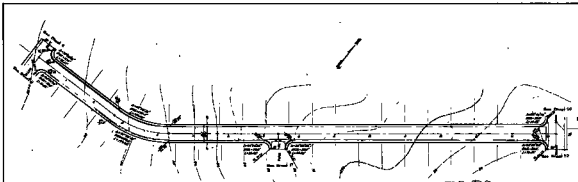

3A

MARK AVENUE

Approved by *[Signature]*  
 Approved by *[Signature]*  
 Approved by *[Signature]* Oct. 2, 1922  
 SPECIAL MASTER, STATE OF IOWA, AND COUNTY ENGINEER, IOWA

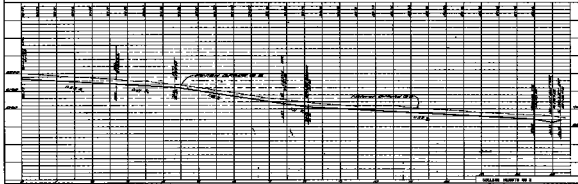

DOLLER HEIGHTS NO. 3

PROPOSED PLAN AND PROFILE

NO.	DATE	BY	FOR
1	2-20-22		
2	10-2-22		
3			
4			
5			
6			
7			
8			
9			
10			