


EUGENE AVENUE

Submitted by: [Signature] Date: 3/14/63
 Moote, Kempa & Galloway

Approved by: [Signature] Date: 4-17-64
 City Engineer

Approved by: [Signature] Date: 4-17-64
 Field Engineer

BENCH MARK: Spike in power pole #29188 approx 800' N. of W 1/4 corner on W. side of Decatur Ave. ELEVATION 2203.81

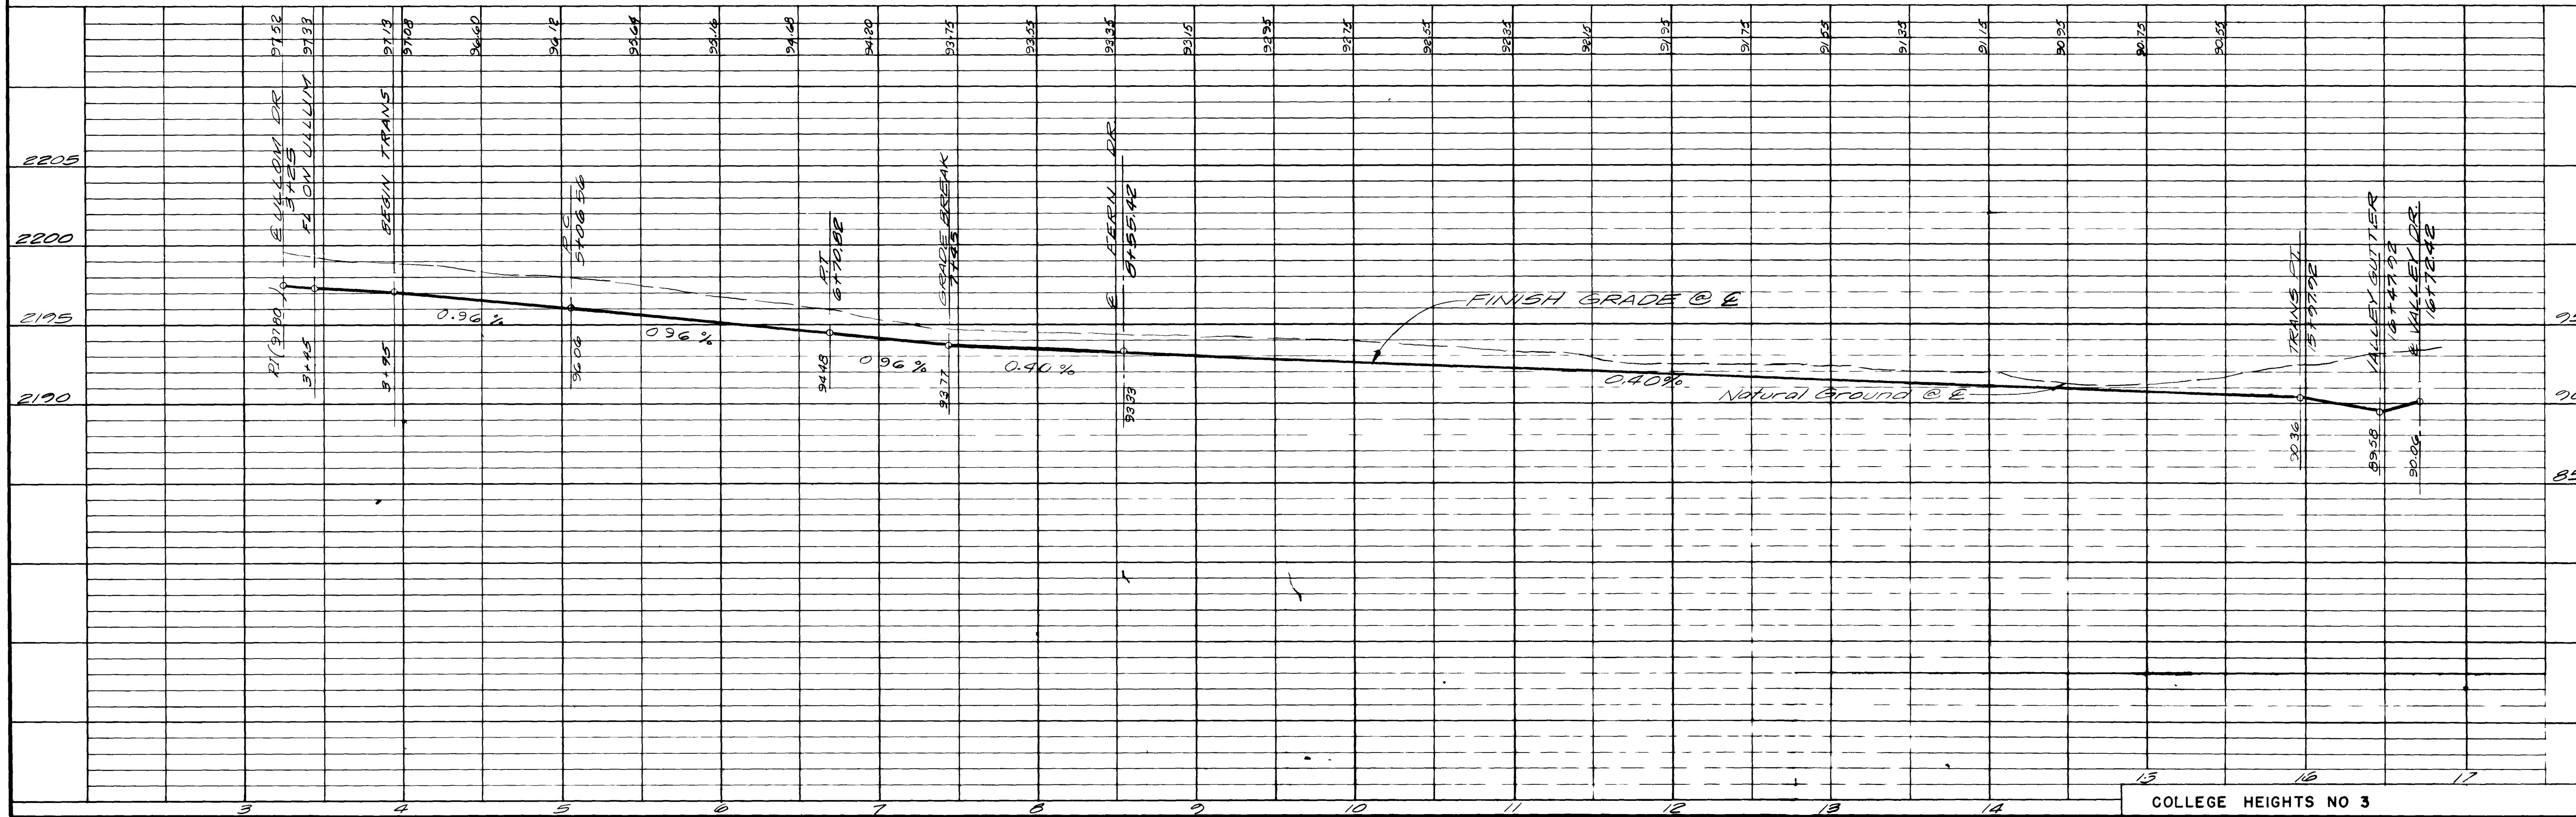

COLLEGE HEIGHTS NO. 3
 PART OF THE N 1/2 OF SECTION 19, T.20S., R.6E., M.D.B.M., CLARK COUNTY, NEVADA
 PREPARED FOR FIRST WESTERN BANKING & LOAN

PAVING PLAN AND PROFILE
MOOTE, KEMPA & GALLOWAY, INC.
 CIVIL ENGINEERS AND PLANNERS LAND SURVEYORS
 1115 W. FLORISSANT BLVD. LAS VEGAS, NEVADA

DATE	5-3-63
DRN.	P.M.W.
CHK	C.V.
APPD.	R.M.G.

REVISIONS

H SCALE	1"=5'
V SCALE	1"=50'
F BOOK	
DR. FILE	

JOB NO.
LV-1891A

16

40

COLLEGE HEIGHTS NO 3

