


FERN DRIVE

FERN DRIVE

Submitted by Moote, Kempa & Galloway Date 5/10/63
 Approved by P. J. Bauer City Engineer Date 4-17-64
 Approved by H. A. Mulhew Field Engineer Date 4-17-64

BENCH MARK Spike in power pole #29188 approx 300' N of W 1/4 corner on W. side of Decatur Ave. ELEVATION 2203.81

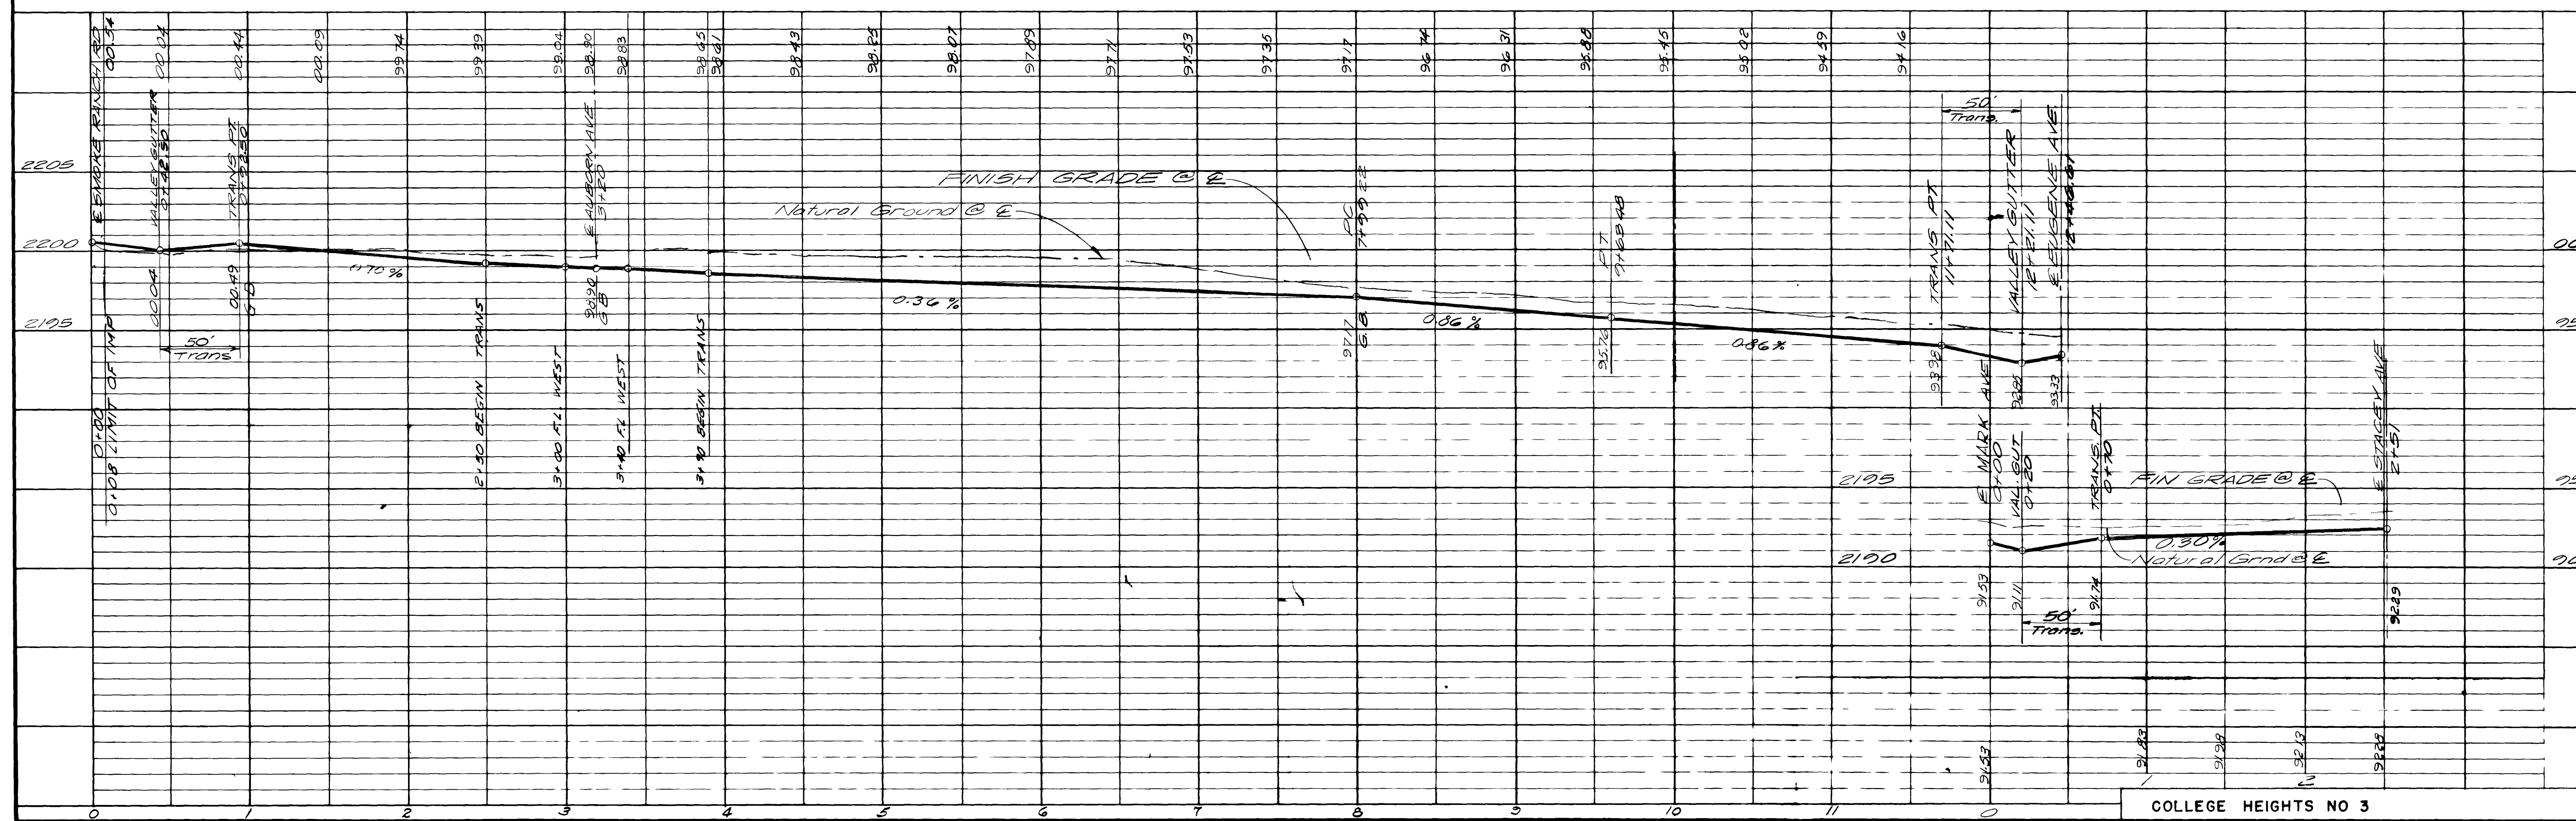

COLLEGE HEIGHTS NO. 3
 PART OF THE N 1/2 OF SECTION 19, T. 20 S., R. 6 E., M. D. B. M., CLARK COUNTY, NEVADA
 PREPARED FOR FIRST WESTERN SAVINGS & LOAN

PAVING PLAN AND PROFILE

REVISIONS: 17
 JOB NO. LV-1891A

DATE: 5-3-63
 DRAWN: P.A.W.
 CHECKED: G.V.
 APPROVED: R.M.G.

MOOTE, KEMPA & GALLOWAY, INC.
 CIVIL ENGINEERS AND PLANNERS
 LAS VEGAS, NEVADA

