


Submitted by: Moote, Kempa & Galloway Date 5/10/63
 Approved by: [Signature] Date 4-17-64
 City Engineer
 Approved by: [Signature] Date 4-17-64
 Field Engineer

BENCH MARK: Spike in power pole #29188 approx 800' N. of W. corner on W. side of Decatur Ave. ELEVATION 2203.81

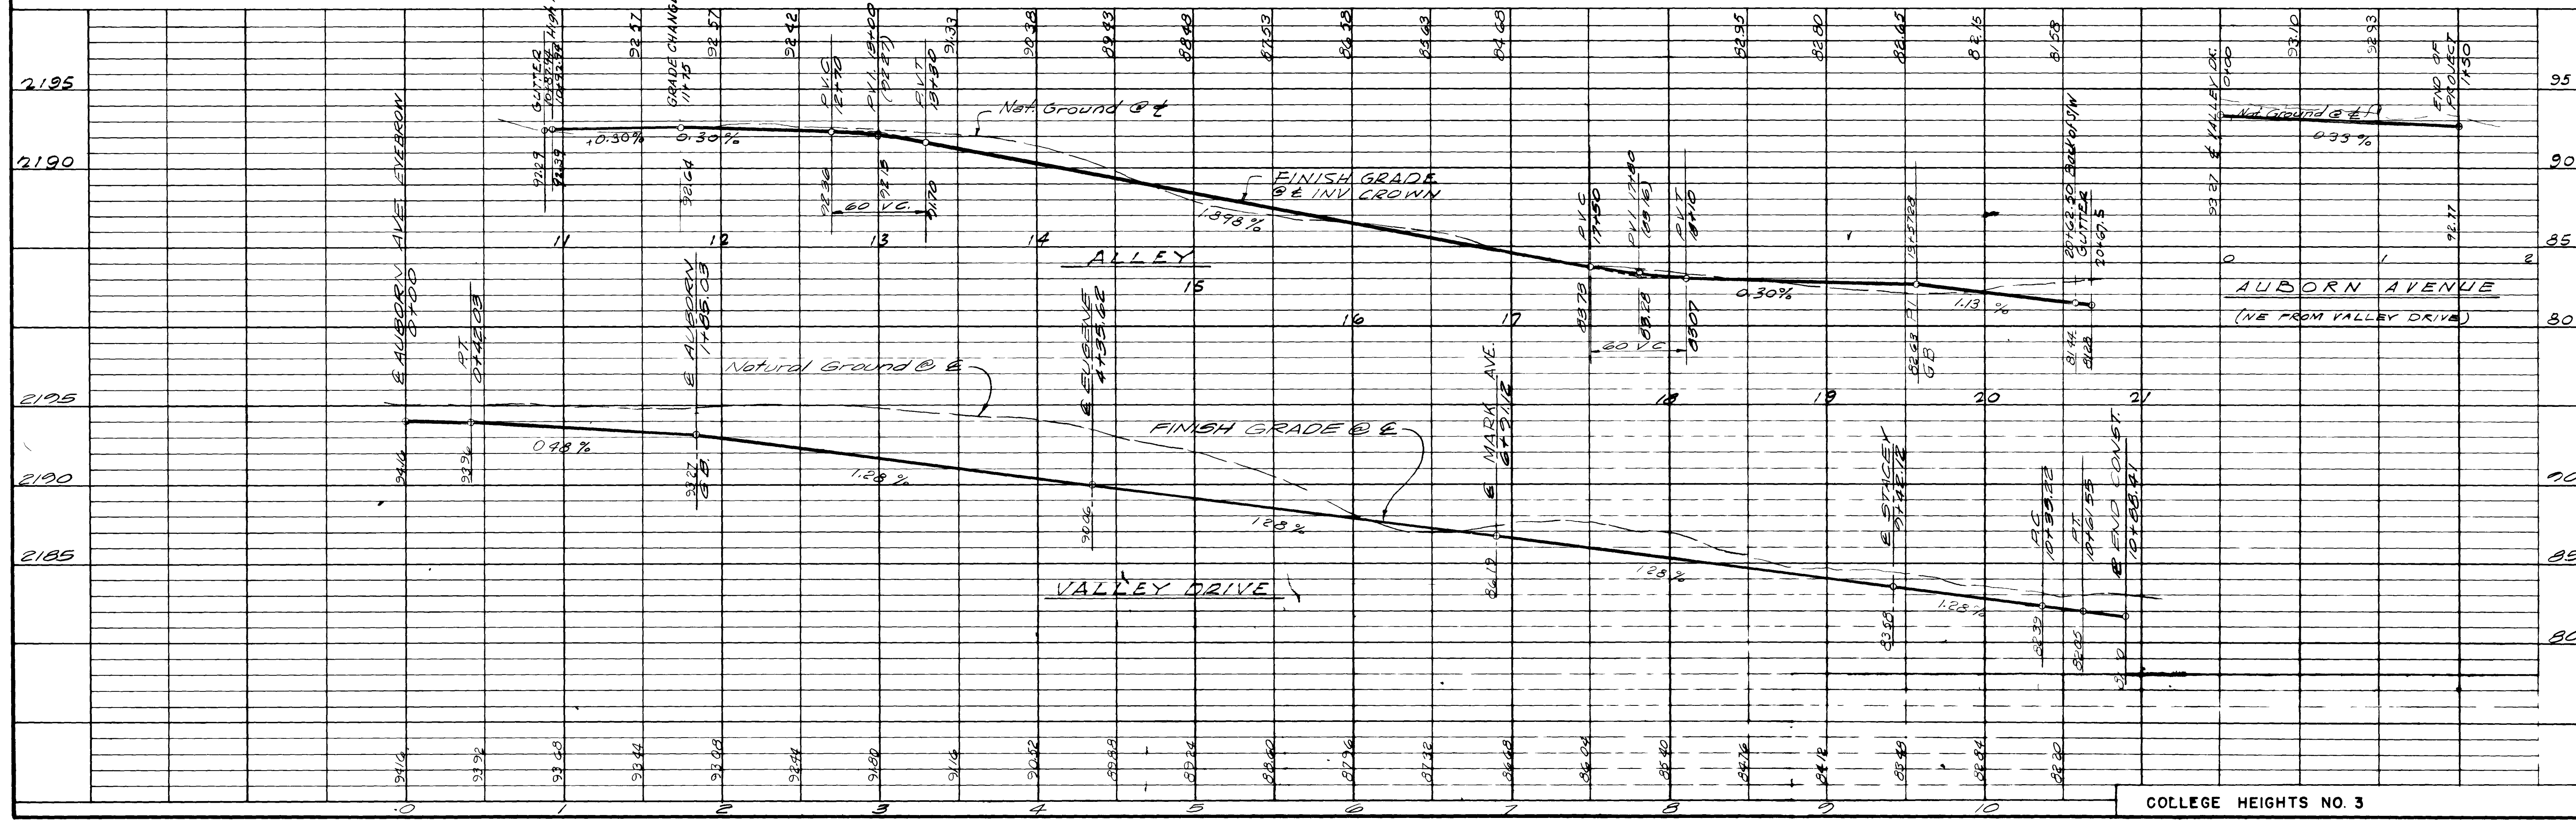

COLLEGE HEIGHTS NO. 3

PART OF THE 1/2 OF SECTION 19, T.20S., R.6E., M.D.B.M.,
CITY OF LAS VEGAS
CLARK COUNTY, NEVADA

PREPARED FOR FIRST WESTERN SAVINGS & LOAN

PAVING PLAN AND PROFILE

MOOTE, KEMPA & GALLOWAY, INC.
CIVIL ENGINEERS LAND PLANNERS LAND SURVEYORS
LAS VEGAS, NEVADA

DATE	DATE	SCALE	SCALE	DR FILE
5-3-63	5-10-63	1"=30'	1"=3'	
RAW	CHD.	APD	RMG	

JOB NO.
LV-1891A

20

40

