



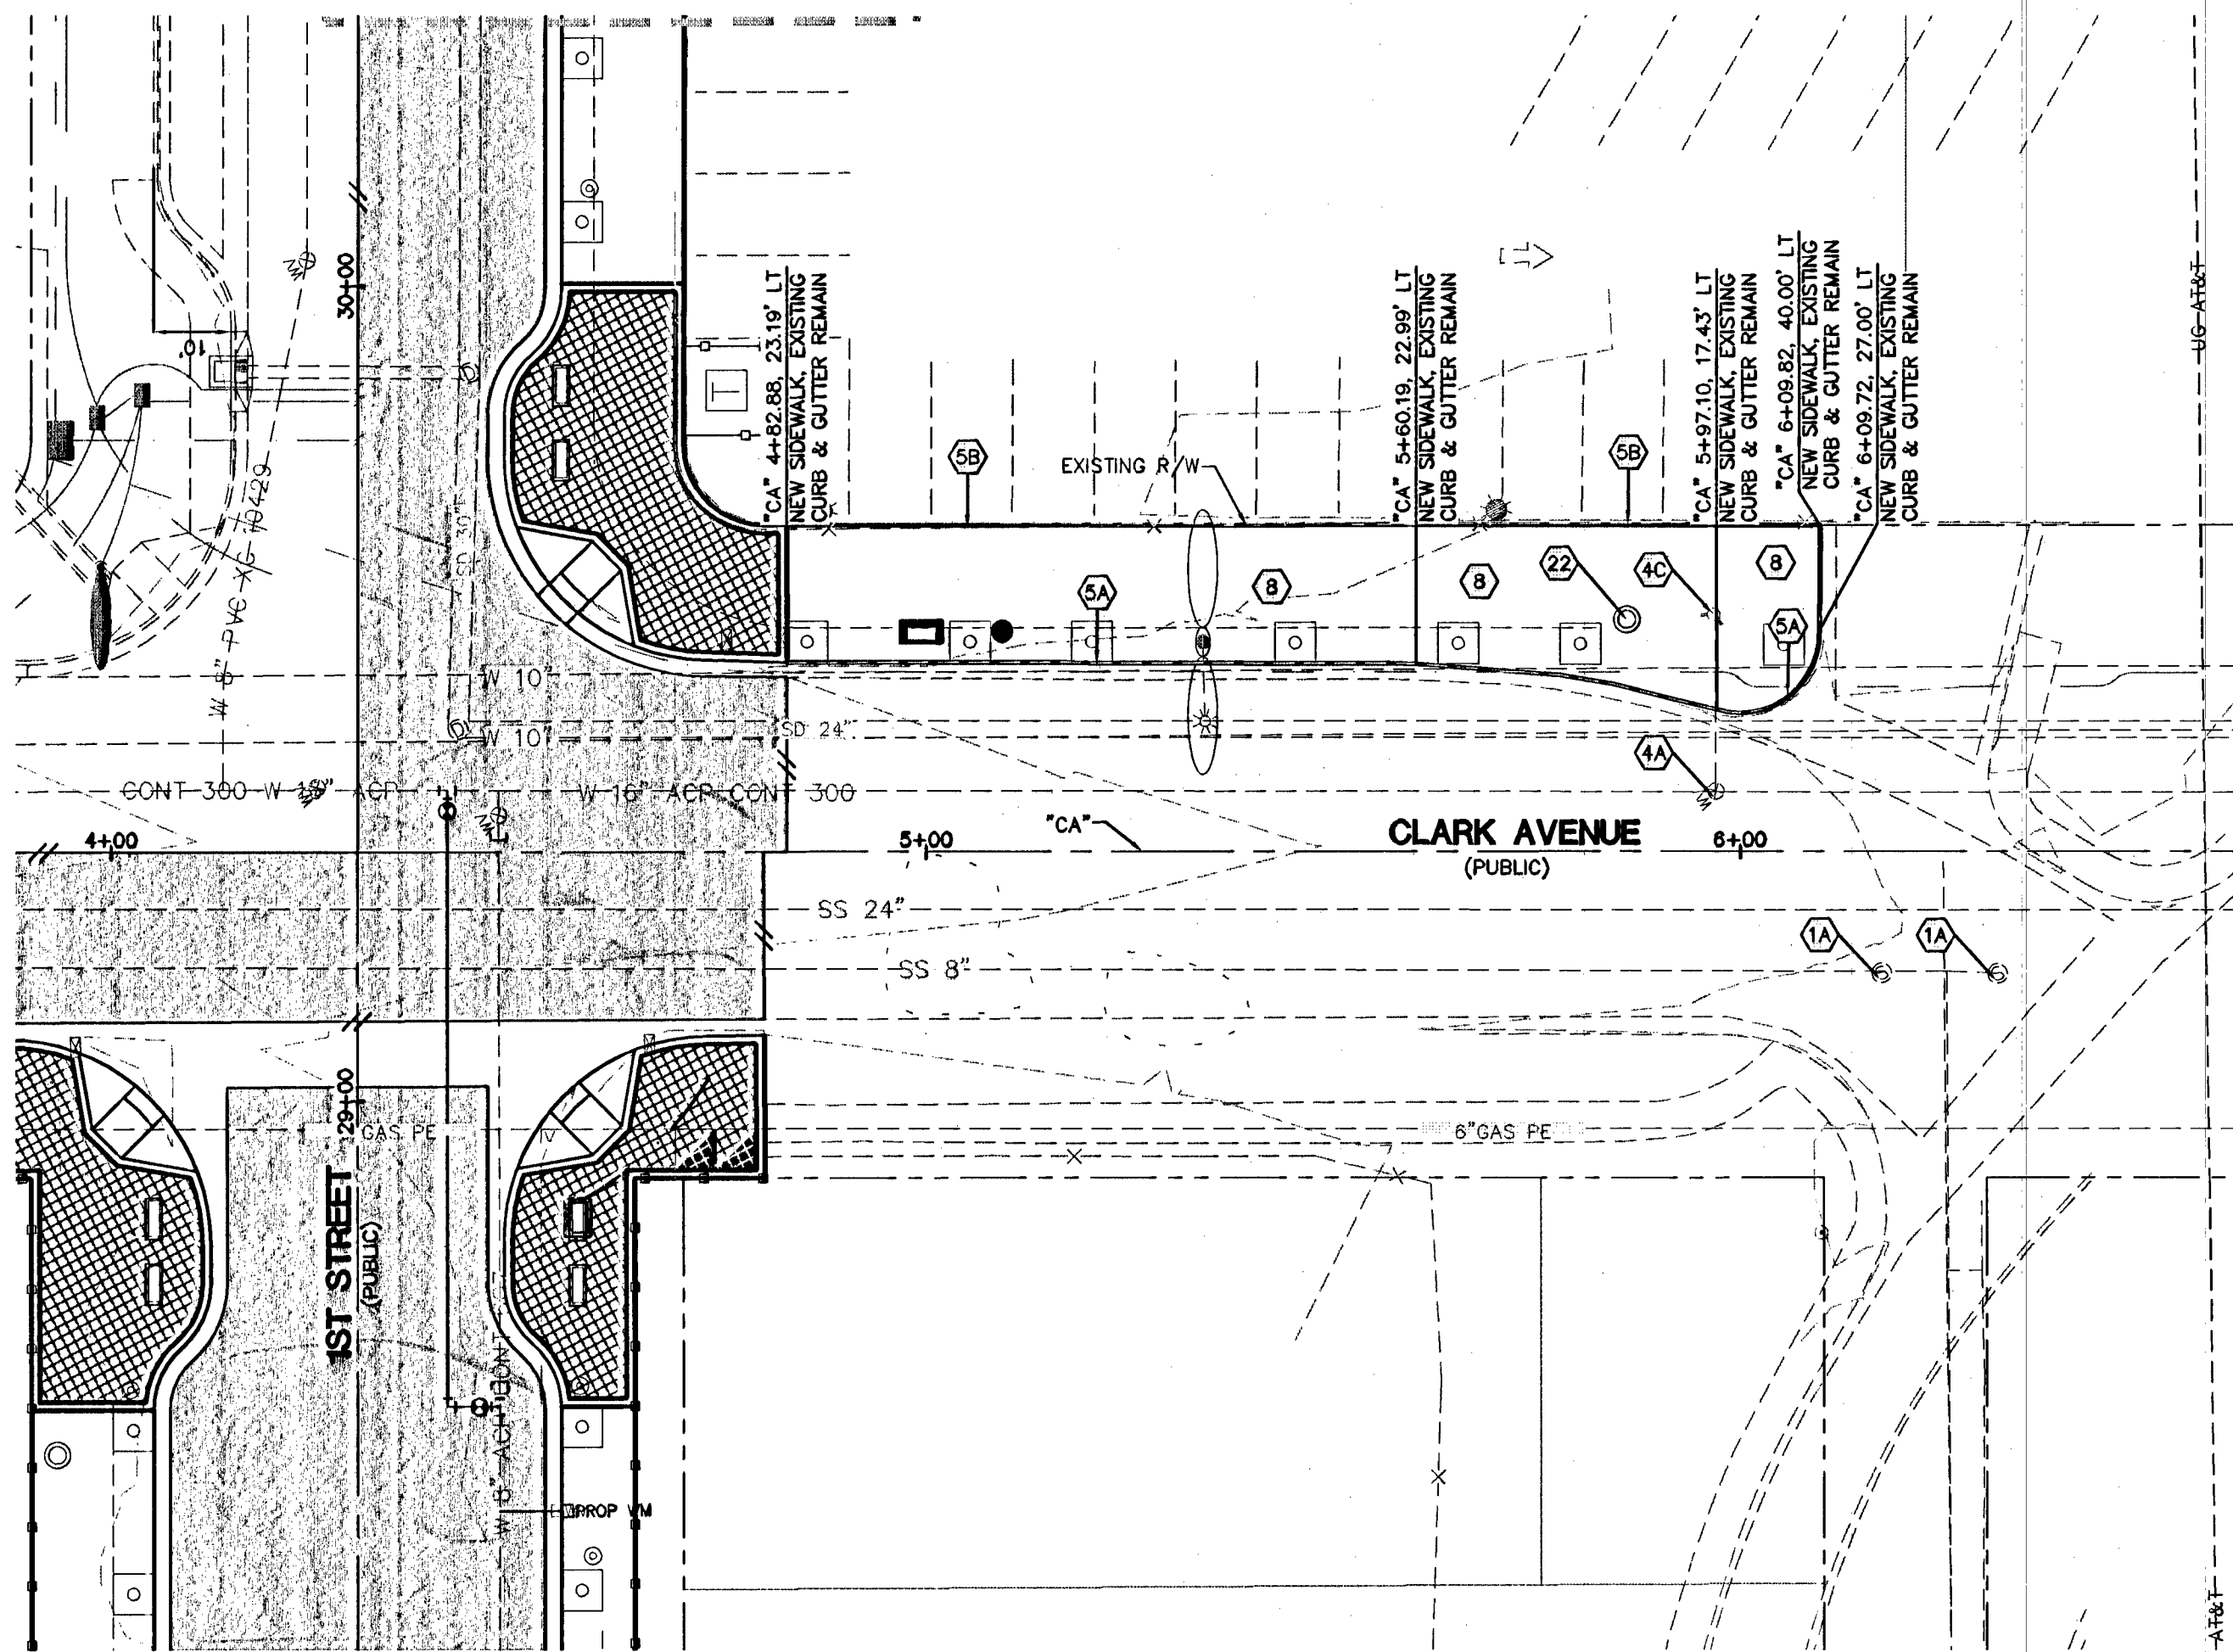

LEGEND

- NEW AC SEE SHEETS TY1-TY5
- 2" OVERLAY LIMITS SEE SHEETS TY1-TY5
- SIDEWALK PAVERS SEE HARDSCAPE PLANS

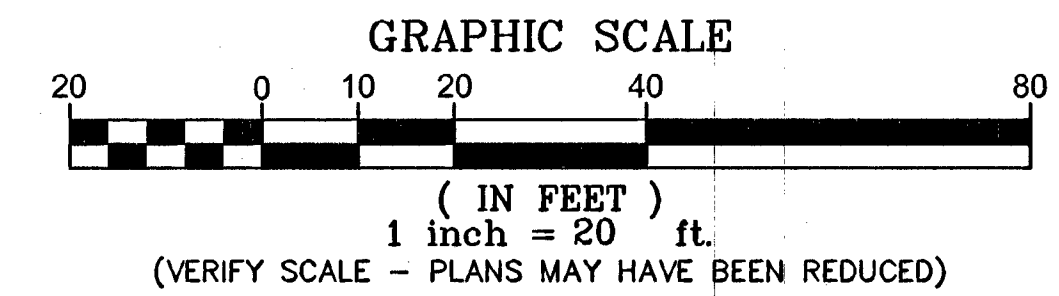

ROADWAY & PAVING NOTES

- 1A EXISTING MANHOLE/VAULT/PULLBOX, PROTECT IN PLACE.
- 4A EXISTING WATER VALVE, PROTECT IN PLACE.
- 4C EXISTING FIRE HYDRANT, ADJUST TO FG GRADE.
- 5A EXISTING CURB AND GUTTER, PROTECT IN PLACE
- 5B EXISTING FENCE, PROTECT IN PLACE
- 8 INSTALL SIDEWALK PER PER CCSD NO. 234 SEE HARDSCAPE PLANS FOR FINISH DETAILS
- 22 ADJUST CENTURY LINK TELEPHONE MANHOLE TO GRADE.

LVVWD NOTE

RELOCATED SERVICES WITH LESS THAN 1" LATERALS MUST HAVE A MINIMUM OF 1" LATERALS.


WATERLINE RELOCATION NOTE

REFER TO SHEETS W1 THROUGH W6 FOR WATERLINE RELOCATION IMPROVEMENTS.

R. Milk
CLV Fire Department

6/6/13
Date

APPROVED FOR CONSTRUCTION	
<i>L. D. SHARIF BRIDGEMAN</i>	
LAS VEGAS VALLEY WATER DISTRICT ENGINEERING SERVICES MANAGER	
DATE: 6/10/13	PROJECT NO.: 118752

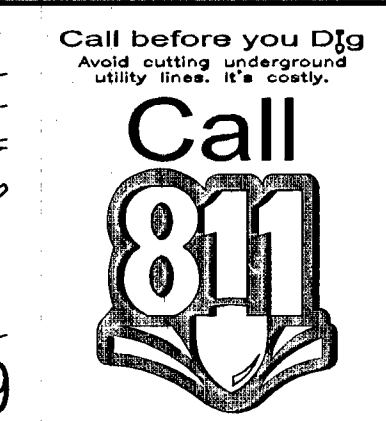

PUBLIC WORKS DEPARTMENT		2727 SOUTH RAINBOW BOULEVARD LAS VEGAS, NEVADA 89146-5148 TEL: (702) 872-7550 FAX: (702) 872-7550 WEB SITE: WWW.VTNV.COM	
ROADWAY PLAN AND PROFILE CLARK AVENUE 1ST STREET		DOWNTOWN PEDESTRIAN & BICYCLE IMPROVEMENTS 1ST STREET HOOVER AVENUE TO BRIDGER AVENUE	
DRAWN BY: DAM	6/4/2013	DESIGNED BY: RCH/DAM	6/4/2013
CHECKED BY: RCH	6/4/2013	PROJECT NO:	SCALE: HORIZ. 1"=20' VERT. 1"=2'
SHEET R9		25 OF 83 SHEETS	
DRAWING NO. 107V6664-1ST		H#38974	