
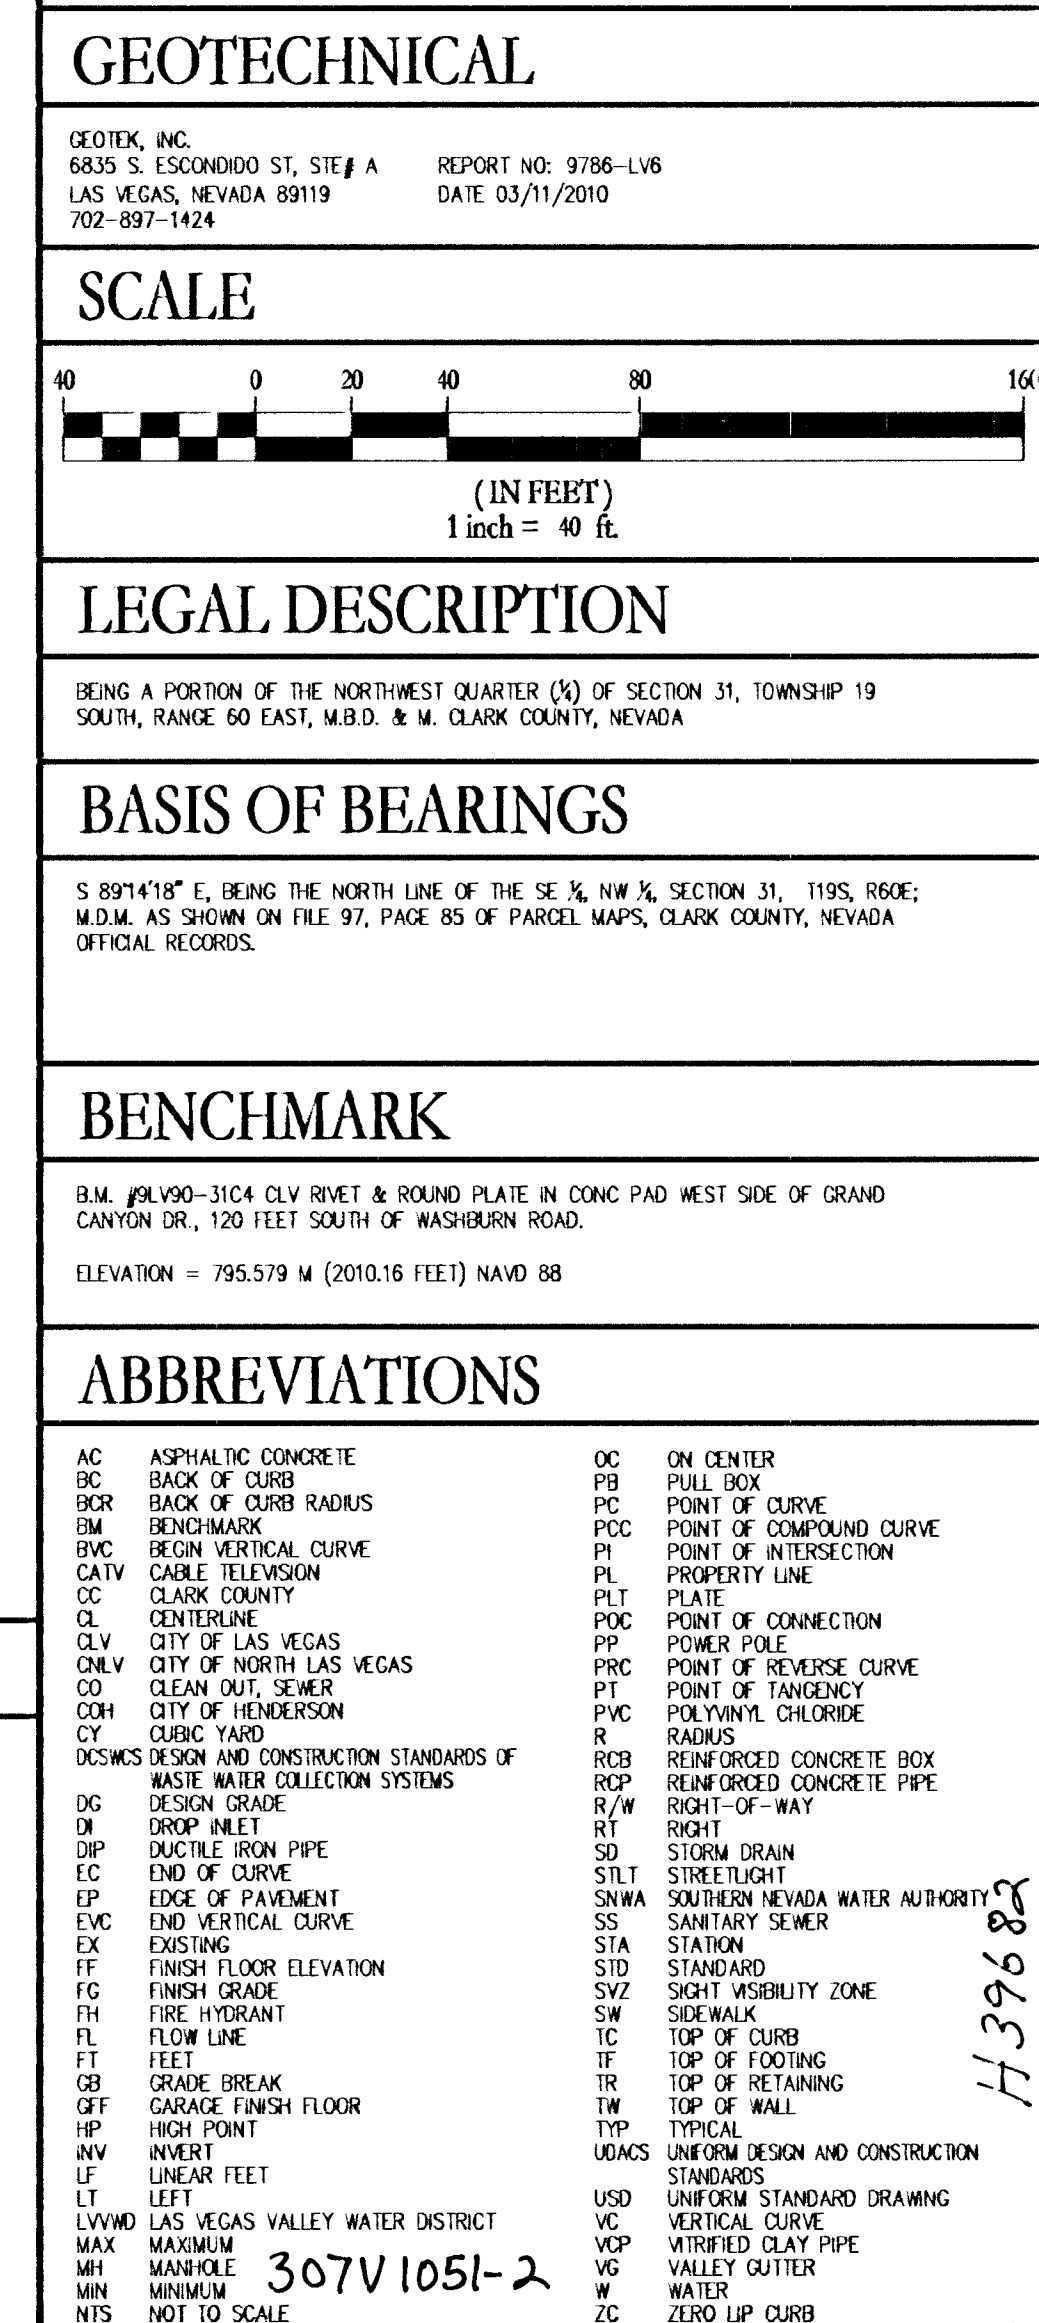
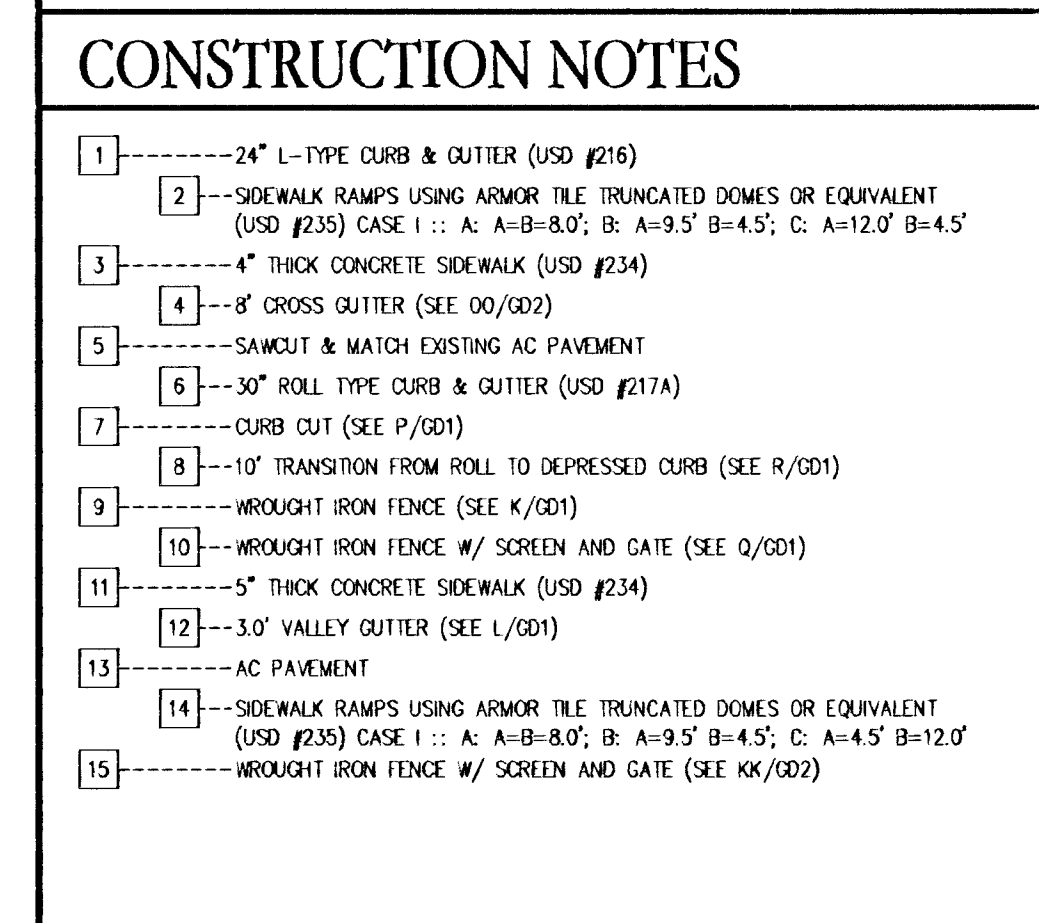
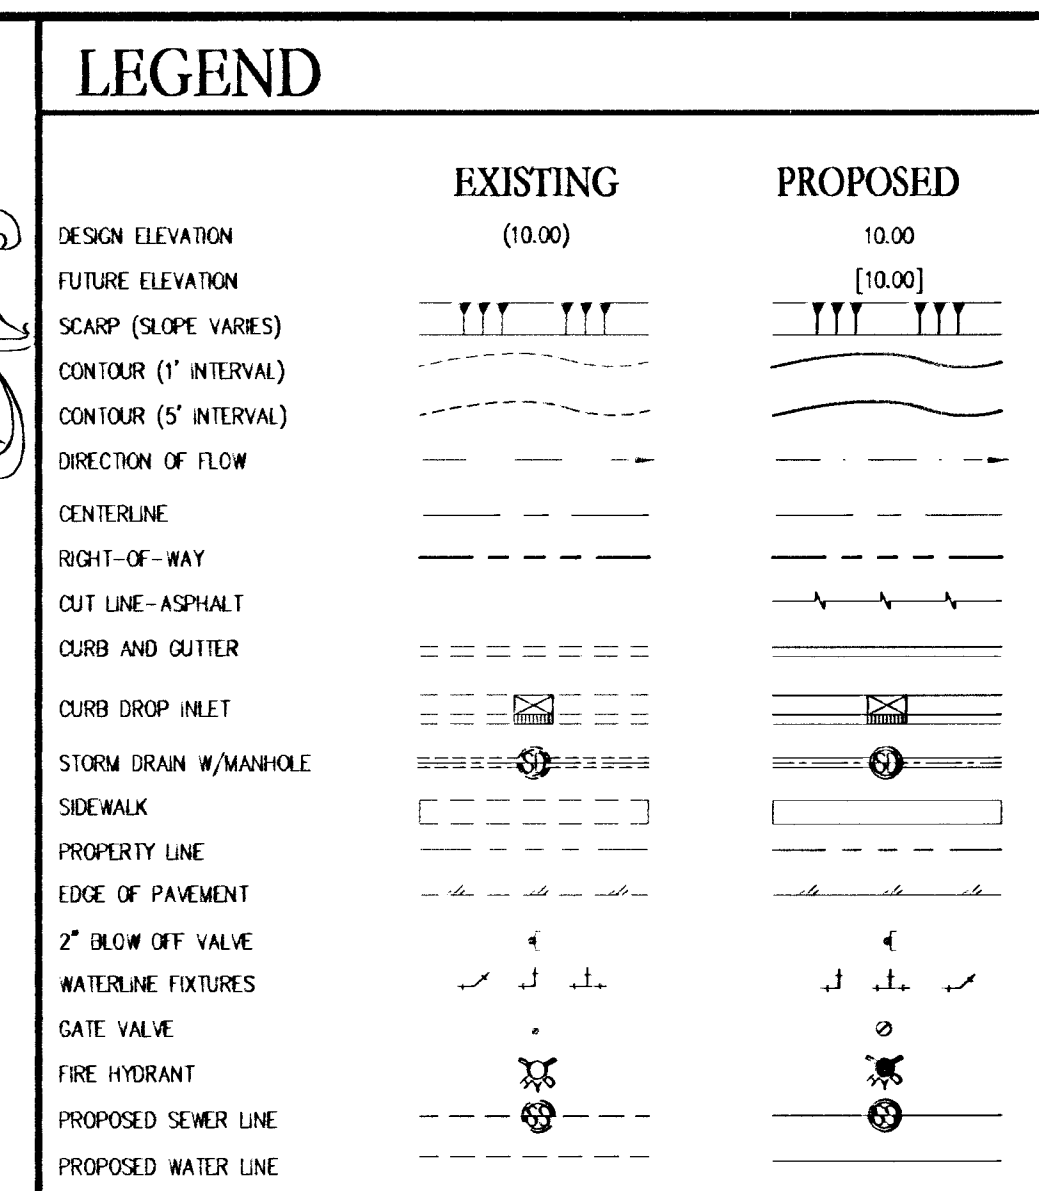


 

		ANN AND GRAND CANYON - UNIT 2 (SERENITY RIDGE) A RESIDENTIAL SUBDIVISION		WILLIAM LYON HOMES 500 PILOT ROAD STE# G LAS VEGAS, NV 89119 (702) 263-8200 FAX: (702) 263-8200	
DATE: 1/3/11 SCALE: 1"=40' JOB NO: WILL-10-068 DESIGNED BY: MC CHECKED BY: RDC SHEET NAME: PP4 SHEET: 15 OF 25		AUGUST RAIN AVENUE STA: 12+00.00 TO 18+50.00 PLAN AND PROFILE		 TANEY ENGINEERING 6090 S. JONES BLVD STE# 100 LAS VEGAS, NV 89118 (702) 362-8844 FAX: (702) 362-5253	
						REVISIONS <table border="1"> <thead> <tr> <th>NO.</th> <th>DESCRIPTION</th> <th>BY</th> <th>DATE</th> <th>APPR.</th> </tr> </thead> <tbody> <tr><td> </td><td> </td><td> </td><td> </td><td> </td></tr> <tr><td> </td><td> </td><td> </td><td> </td><td> </td></tr> <tr><td> </td><td> </td><td> </td><td> </td><td> </td></tr> <tr><td> </td><td> </td><td> </td><td> </td><td> </td></tr> <tr><td> </td><td> </td><td> </td><td> </td><td> </td></tr> <tr><td> </td><td> </td><td> </td><td> </td><td> </td></tr> <tr><td> </td><td> </td><td> </td><td> </td><td> </td></tr> <tr><td> </td><td> </td><td> </td><td> </td><td> </td></tr> <tr><td> </td><td> </td><td> </td><td> </td><td> </td></tr> <tr><td> </td><td> </td><td> </td><td> </td><td> </td></tr> </tbody> </table>		NO.	DESCRIPTION	BY	DATE	APPR.	
NO.	DESCRIPTION	BY	DATE	APPR.	
10-26904	