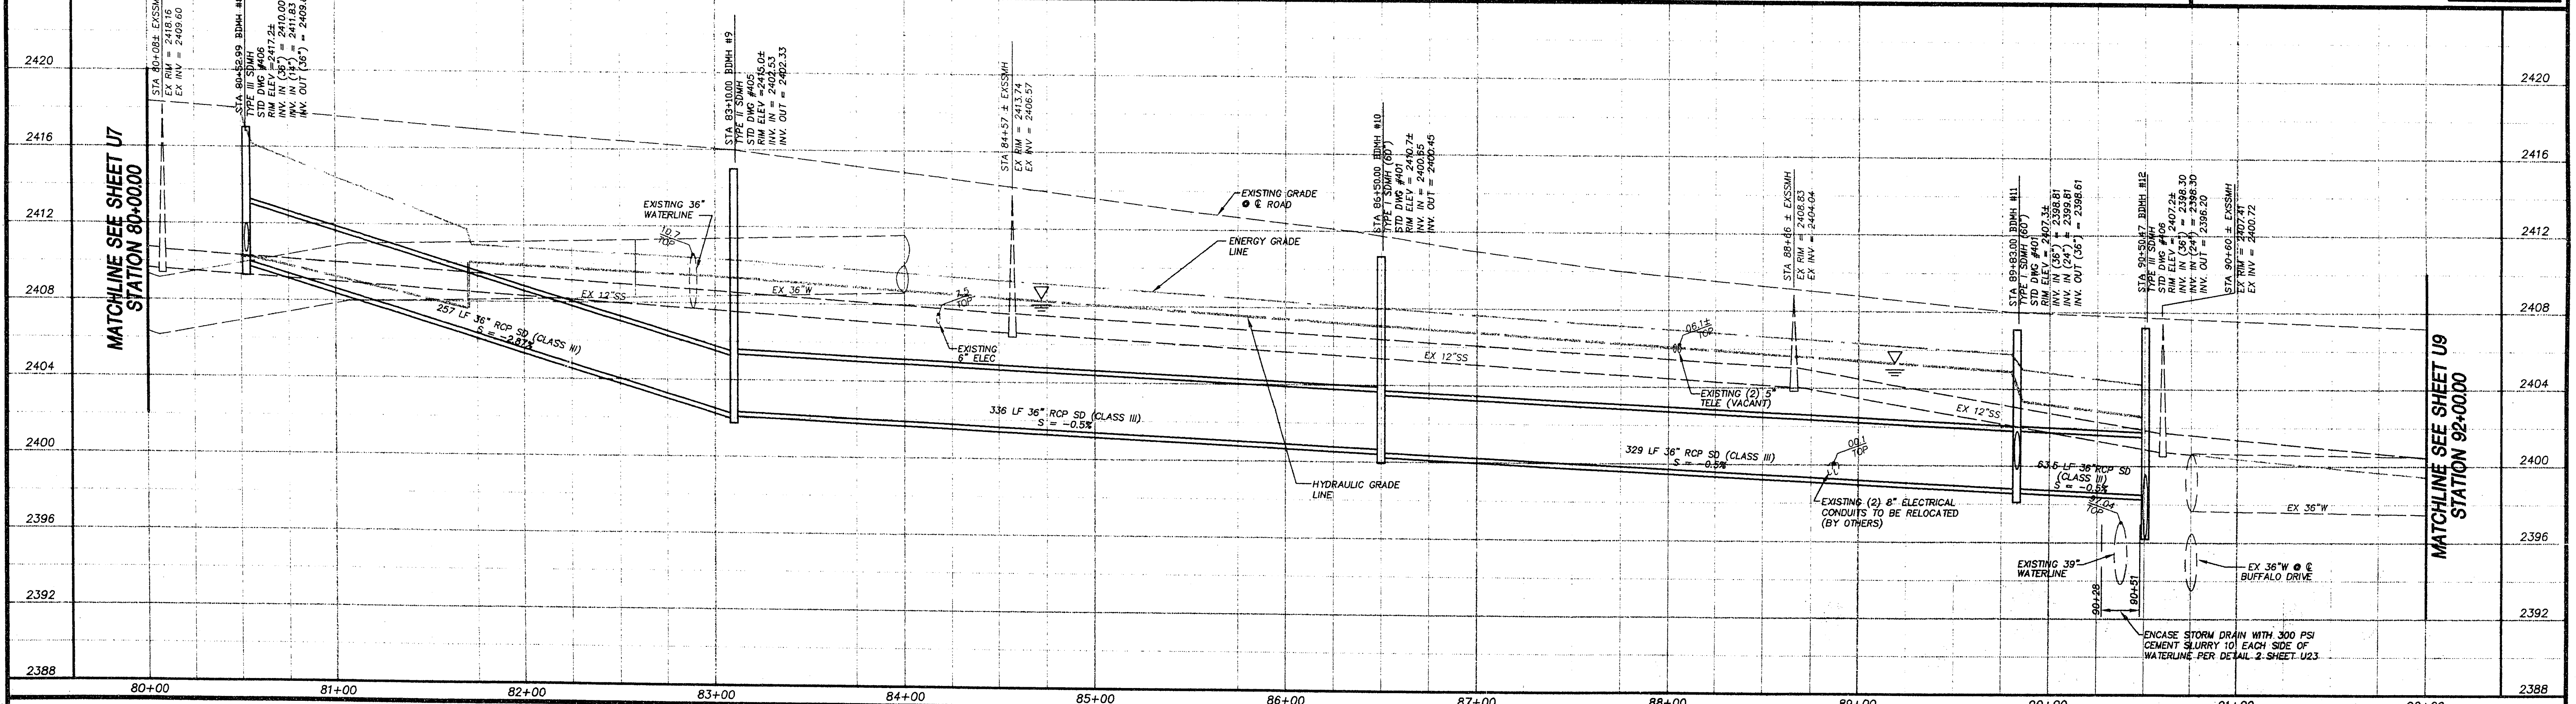
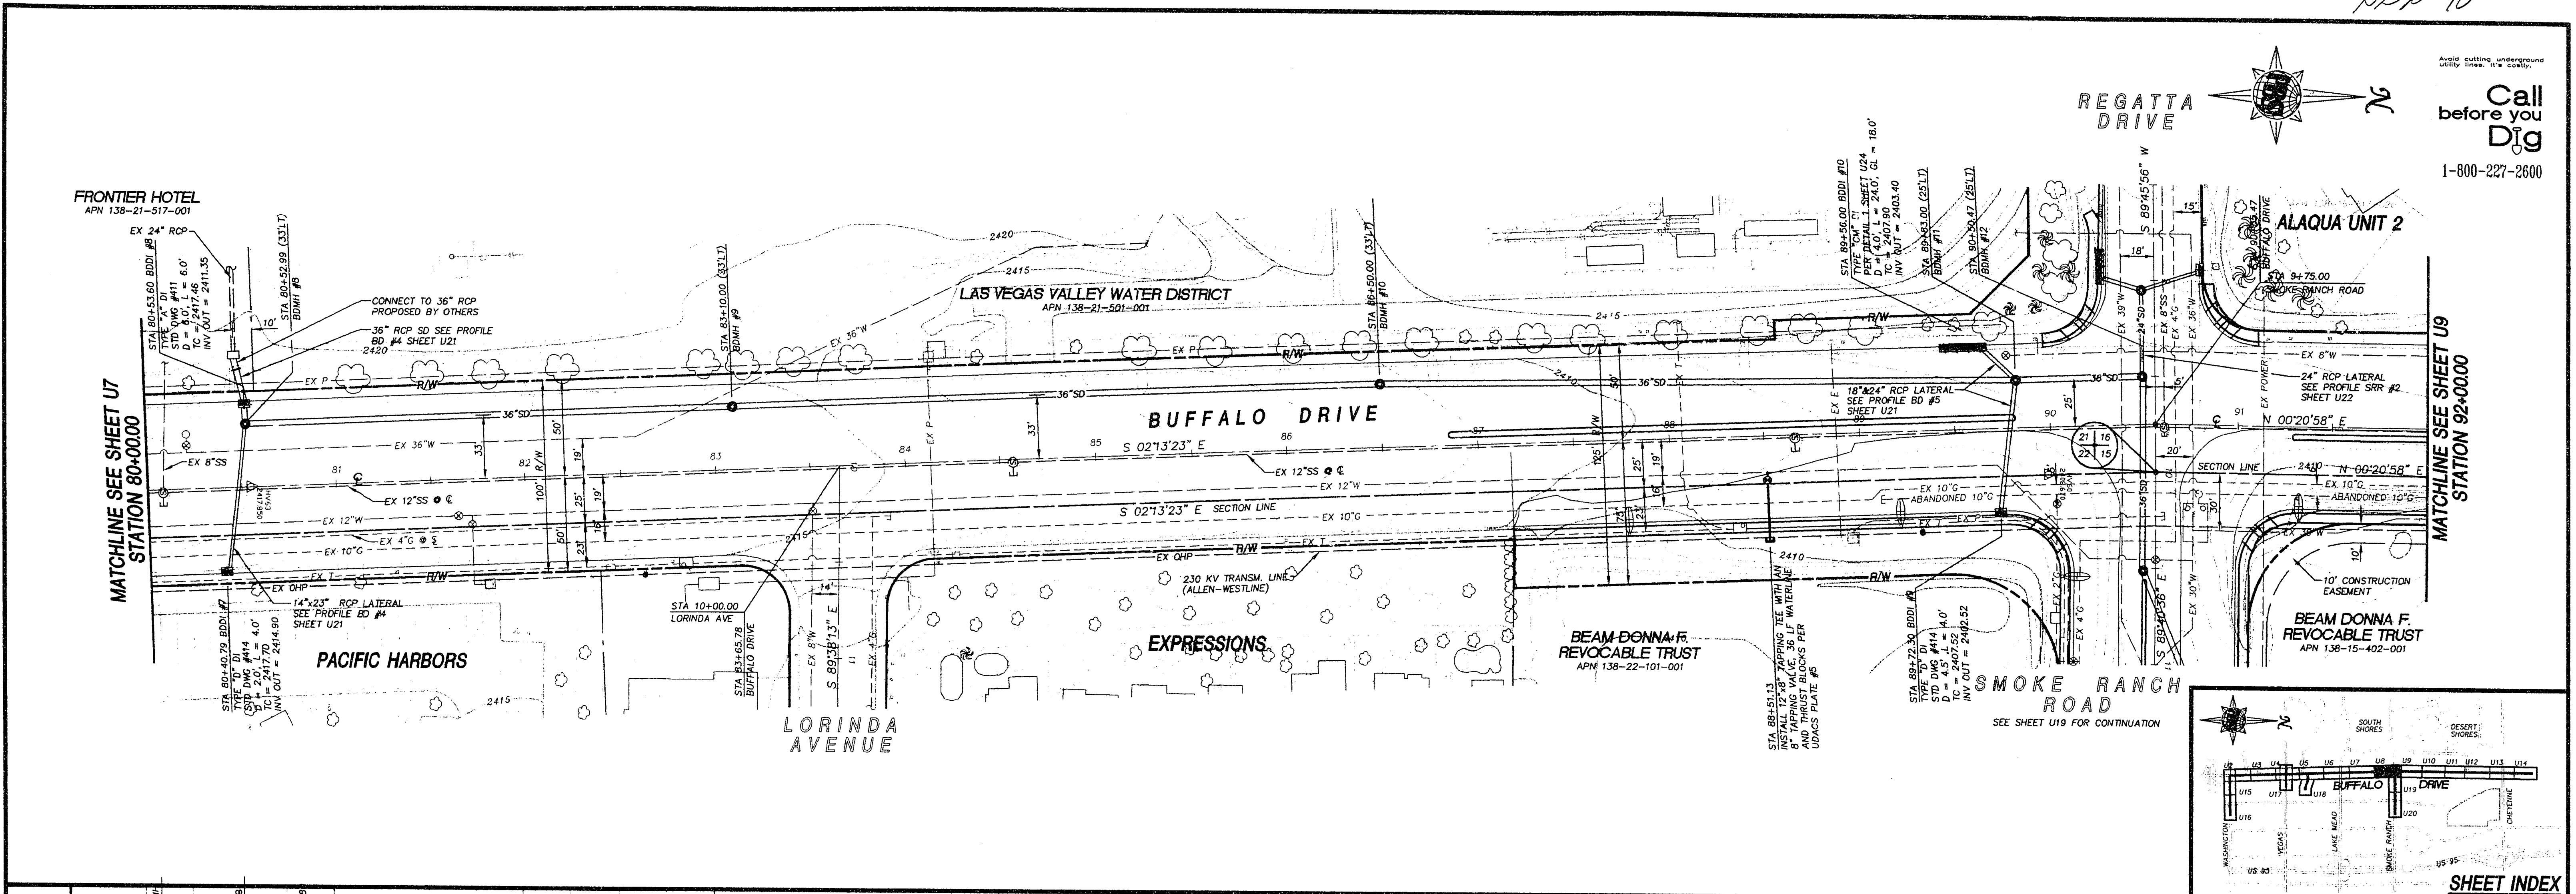
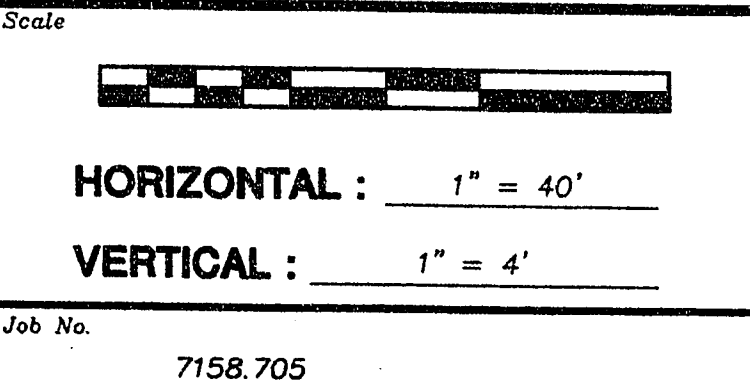
 


[illegible]

 **POST,
BUCKLEY,
SCHUH &
JERNIGAN**

901 North Green Valley Pkwy
Suite 100
Henderson, Nevada 89014
Telephone: 702/263-7275
Fax: 702/263-7200

ENGINEERING • PLANNING • SURVEYING • CONSTRUCTION SERVICES

	Designed by : <u>AAS</u> Date : <u>09/15/95</u>	
	Drawn by : <u>JMA</u> Date : <u>09/15/95</u>	
	Checked by : <u>WEH</u> Date : <u>09/15/95</u>	
	File No. : <u>705IMP</u>	Draw No. : <u>705-1108</u>

90+00		91+00		92+00	
 City of Las Vegas BUFFALO DRIVE ROADWAY IMPROVEMENTS BID No. 96.1730.35 BUFFALO DRIVE UTILITY PLAN AND PROFILE STA 80+00 TO STA 92+00					
CITY OF LAS VEGAS DRAWING No. 107-V2314				SHEET 118 38	