
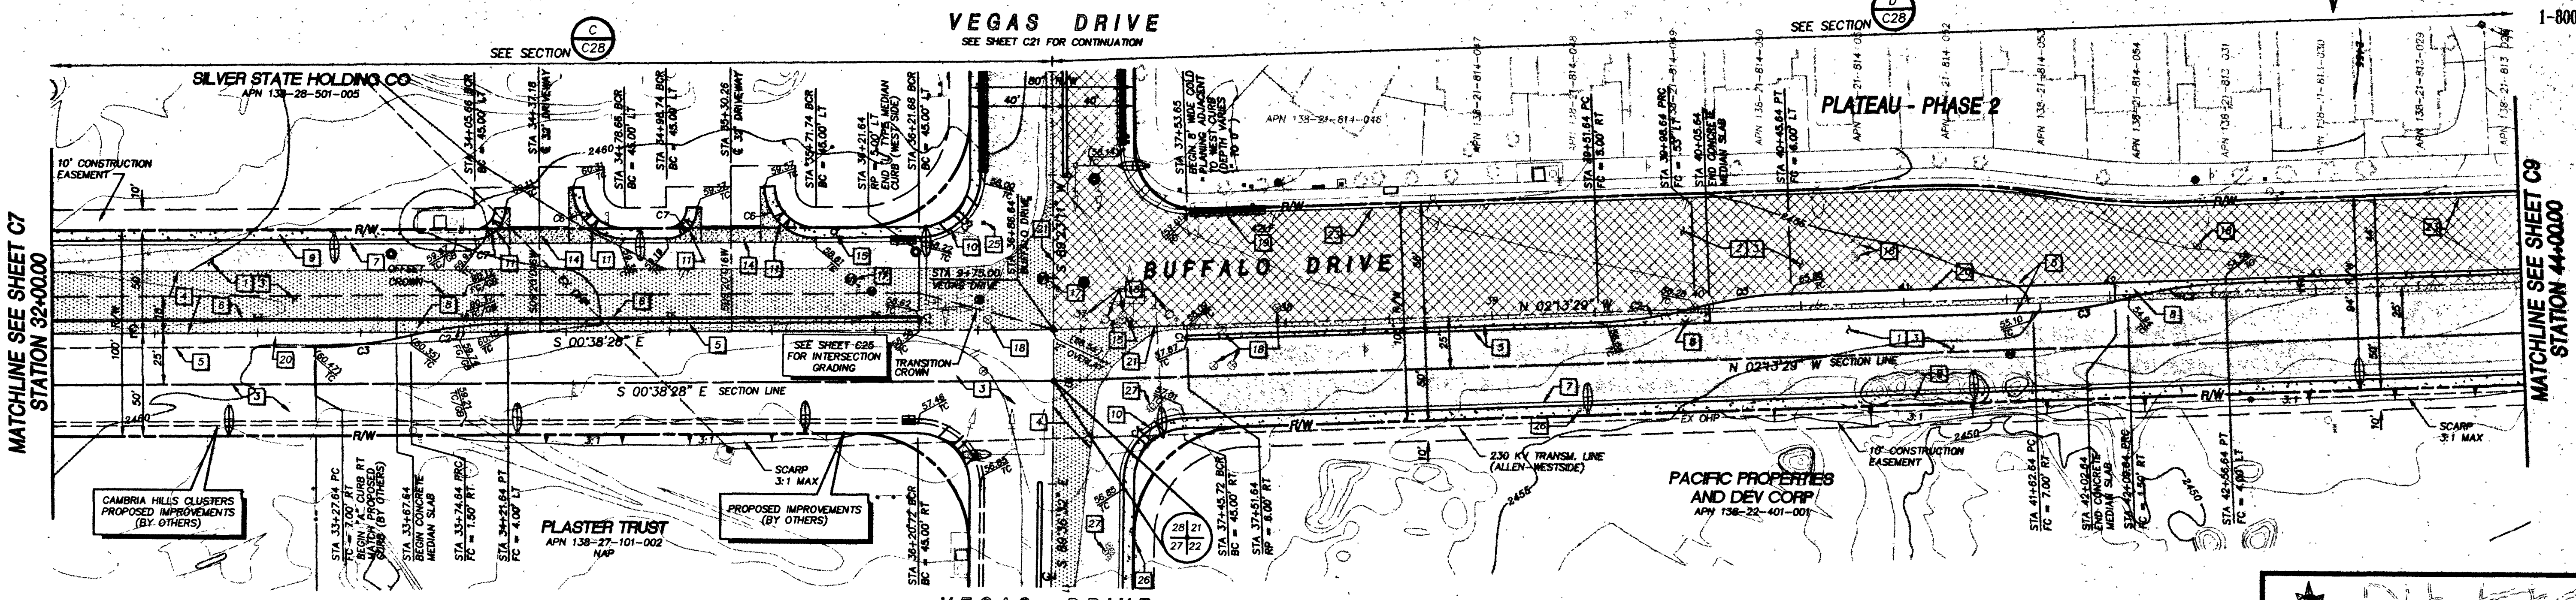


22-2-60

Call before you Dig
1-800-227-2600

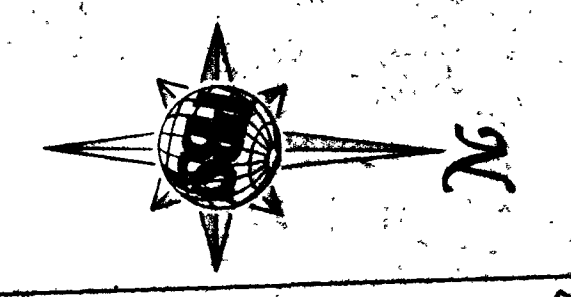

CONSTRUCTION ITEMS

1. CONSTRUCT 4" AC PAVEMENT
2. CONSTRUCT 2" AC OVERLAY
3. CONSTRUCT 3/4" OPEN GRADE
4. REMOVE EXISTING AC PAVEMENT
5. CONSTRUCT TYPE "A" TACK ON CURB PER STD DWG #220

6. CONSTRUCT "L" TYPE MEDIAN CURB AND GUTTER PER STD DWG #219
7. CONSTRUCT "L" TYPE CURB AND GUTTER PER STD DWG #216
8. CONSTRUCT 4" MEDIAN SLAB PER STD DWG #218
9. CONSTRUCT 5' SIDEWALK PER STD DWG #234
10. CONSTRUCT SIDEWALK RAMP PER STD DWG #235 CASE II (A & B = 6.5' UNLESS OTHERWISE NOTED)

11. CONSTRUCT SIDEWALK RAMP PER STD DWG #235 CASE I (A & B = 8' UNLESS OTHERWISE NOTED)
12. CONSTRUCT 8" CROSS GUTTER PER STD DWG #228
13. ADJUST UTILITY MANHOLE TO PROPOSED FINISH GRADE
14. ADJUST SANITARY SEWER MANHOLE TO PROPOSED FINISH GRADE
15. ADJUST WATER VALVE TO PROPOSED FINISH GRADE



16. REMOVE 1/2" OF EXISTING SIDEWALK CURB & GUTTER FOR DROP INLET CONSTRUCTION AND REPLACE S/W PER STD DWG #234
17. CONSTRUCT 1 1/2" AC PAVEMENT PER STD DWG #218
18. SAWCUT AND MATCH EXISTING AC PAVEMENT
19. COLD PLANE EDGE OF AC 8' WIDE - DEPTH VARIES 2" TO 0"
20. COLD PLANE EDGE OF AC 8' WIDE - DEPTH VARIES 1" TO 0"

21. RELOCATE ANODE TEST STATION TO SIDEWALK GRADE PER LVWD STANDARDS
22. UTILITY VAULT TO BE ADJUSTED BY OTHERS
23. ADJUST GAS VALVE TO PROPOSED FINISH GRADE

CURVE TABLE

NO.	RADIUS	DELTA	LENGTH	TANGENT
C1	1,000	180°00'00"	3.14	23.82
C2	203.57	13°20'58"	47.43	23.82
C3	203.57	13°20'58"	47.43	23.82
C4	30.00	87°23'00"	45.78	28.89
C5	30.00	89°58'21"	47.11	28.89
C6	25.00	89°58'21"	39.26	24.99
C7	15.00	90°01'18"	23.57	15.01

ALL MEDIAN CURVES ARE FACE OF CURB, ALL OTHER CURVES ARE BACK OF CURB, UNLESS OTHERWISE NOTED.

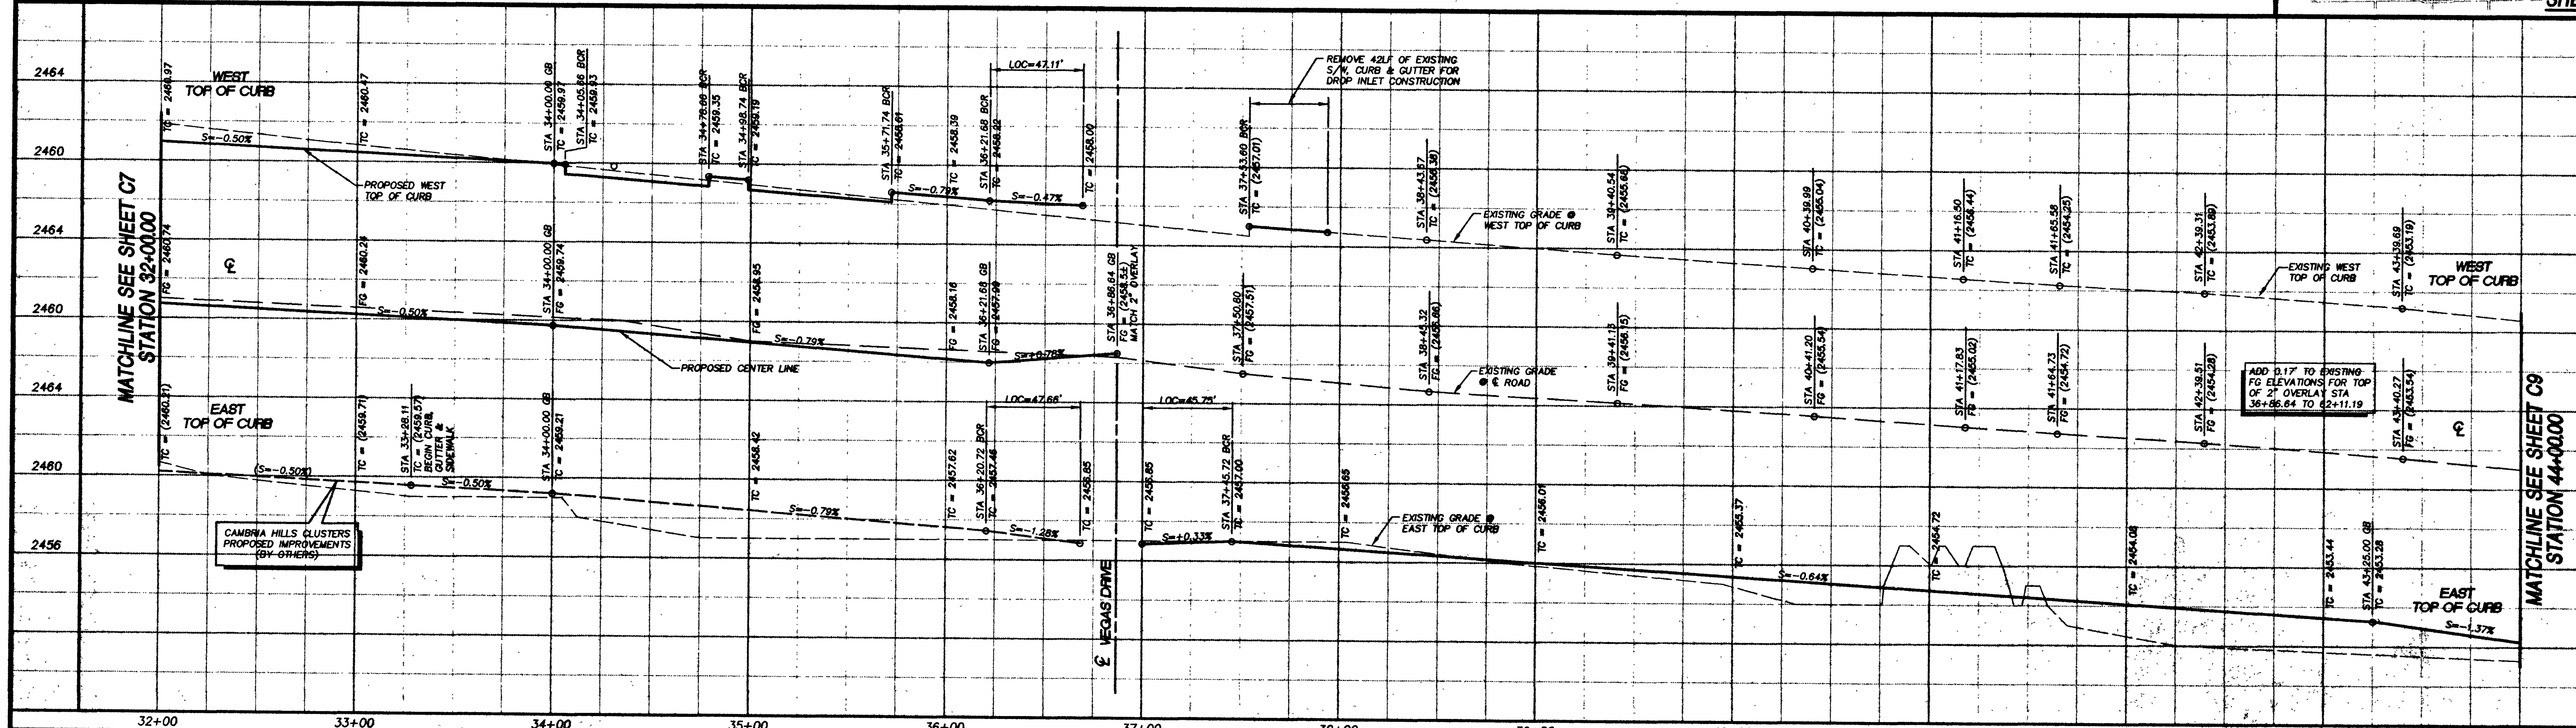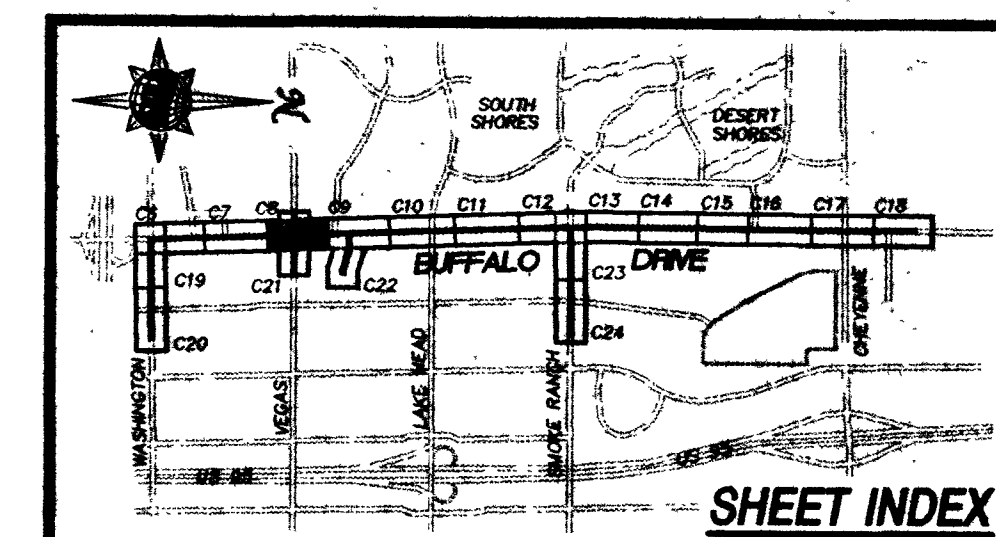

REV.	DESCRIPTION	BY	DATE	APPROVAL

Scale: 1" = 40' HORIZONTAL, 1" = 4' VERTICAL


Job No. 7158.705

POST, BUCKLEY, SCHULH & JERNGAN
901 North Green Valley Parkway
Suite 100
Henderson, Nevada 89014
Telephone: 702/263-7273
Fax: 702/263-7200

DESIGNED BY: AAS Date: 09/15/95
DRAWN BY: AAS Date: 09/15/95
CHECKED BY: WEH Date: 09/15/95
FILE NO.: 705IMP DWG NO.: 705-C08

CITY OF LAS VEGAS
BUFFALO DRIVE ROADWAY IMPROVEMENTS
BID NO. 961730.35
BUFFALO DRIVE
PLAN AND PROFILE STA 32+00 TO STA 44+00
CITY OF LAS VEGAS DRAWING No. 107-V2314 SHEET C8

2084

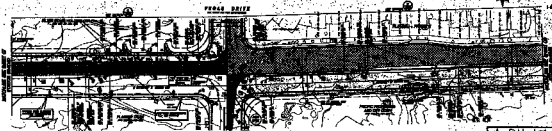


CONTOUR LINES
 10' INTERVAL OF 10' ELEVATION
 20' INTERVAL OF 20' ELEVATION
 30' INTERVAL OF 30' ELEVATION
 40' INTERVAL OF 40' ELEVATION

WATER
 1. WATER TANK
 2. WATER TOWER
 3. WATER PUMP
 4. WATER RESERVOIR
 5. WATER POND
 6. WATER CREEK
 7. WATER RIVER
 8. WATER LAKE
 9. WATER SWAMP
 10. WATER MARSH

VEGETATION
 1. PINE
 2. OAK
 3. BIRCH
 4. MAPLE
 5. SUGAR MAPLE
 6. WHITE OAK
 7. RED OAK
 8. PINE
 9. CYPRESS
 10. PALM

ROADS
 1. HIGHWAY
 2. STATE ROAD
 3. COUNTY ROAD
 4. TOWN ROAD
 5. RURAL ROAD
 6. DRIVE
 7. ALLEY
 8. BRIDGE
 9. TUNNEL
 10. FERRY

UTILITIES
 1. POWER LINE
 2. GAS LINE
 3. WATER LINE
 4. SEWER LINE
 5. TELEPHONE LINE
 6. CABLE TV LINE
 7. RAILROAD
 8. AIRPORT
 9. PORT
 10. CANAL

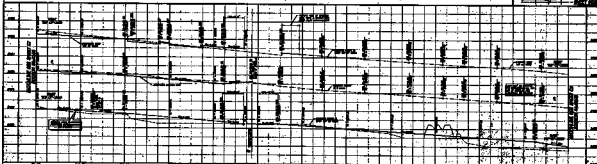

PROJECT NAME: _____ LOCATION: _____ DATE: _____ DRAWN BY: _____ CHECKED BY: _____ APPROVED BY: _____		LEGEND 1. _____ 2. _____ 3. _____ 4. _____ 5. _____ 6. _____ 7. _____ 8. _____ 9. _____ 10. _____		NOTES 1. _____ 2. _____ 3. _____ 4. _____ 5. _____ 6. _____ 7. _____ 8. _____ 9. _____ 10. _____	
---	--	--	--	---	--



U.S. Army Corps of Engineers
 DISTRICT OF COLUMBIA
 WASHINGTON, D.C. 20315
 PHONE (202) 778-1000
 FAX (202) 778-1001
 WWW: www.usace.army.mil