

NOTE:
A GAS LINE IS EXISTING IN SIDEWALK AREA ON WEST SIDE OF MAIN STREET. CALL BEFORE YOU DIG.

NOTE:
THE EXISTING TRAFFIC SIGNALS ON THE WEST SIDE OF MAIN STREET AT OGDEN STREET ARE TO REMAIN.

- CONSTRUCTION NOTES**
- 1 SAWCUT AND MATCH EXISTING IMPROVEMENTS
 - 2 CONSTRUCT TYPE 'A' ISLAND CURB PER STD. DWG. NO. 219
 - 3 CONSTRUCT 24" RCP S.D. (IAD)
 - 4 CONSTRUCT HEX PAVEMENT SIDEWALK
 - 5 CONSTRUCT VALLEY GUTTER PER STD. DWG. NO. 228
 - 6 CONSTRUCT HANDICAP RAMP PER DETAIL
 - 7 CONSTRUCT SINGLE ROW BRICK BORDER
 - 8 CONSTRUCT DOUBLE ROW BRICK BORDER
 - 9 CONSTRUCT TREE WELLS WITH GRATES
 - 10 CONSTRUCT STREET BRICK DRIVEWAY
 - 11 CONSTRUCT BRICK AND IRON FENCE
 - 12 INSTALL BRUSSELS STREET LIGHT
 - 13 INSTALL COLUMBIAN STREET LIGHT
 - 14 INSTALL EUROPEAN STREET LIGHT
 - 15 REMOVE EXISTING DROP INLET
 - 16 REMOVE EXISTING SIDEWALK
 - 17 REMOVE EXISTING CURB AND GUTTER
 - 18 REMOVE AND SALVAGE EXISTING STREET LIGHT (RETURN TO CITY YARD)
 - 19 REMOVE ASPHALT
 - 20 REMOVE EXISTING VALLEY GUTTER
 - 21 REMOVE EXISTING CONCRETE
 - 22 ADDITIVE/PRODUCTIVE BID ITEM

Avoid cutting underground utility lines. It's costly.


Call before you Dig.

1-800-227-2600


UNDERGROUND SERVICE ALERT (USA)

B/C CURVE DATA

CURVE	RADIUS	LENGTH	TANGENT	DELTA
1	11.50'	28.14'	31.75'	140°10'46"
2	20.00'	17.66'	9.45'	50°35'09"
3	11.50'	28.22'	32.11'	140°35'09"
4	20.00'	17.66'	9.45'	50°35'09"

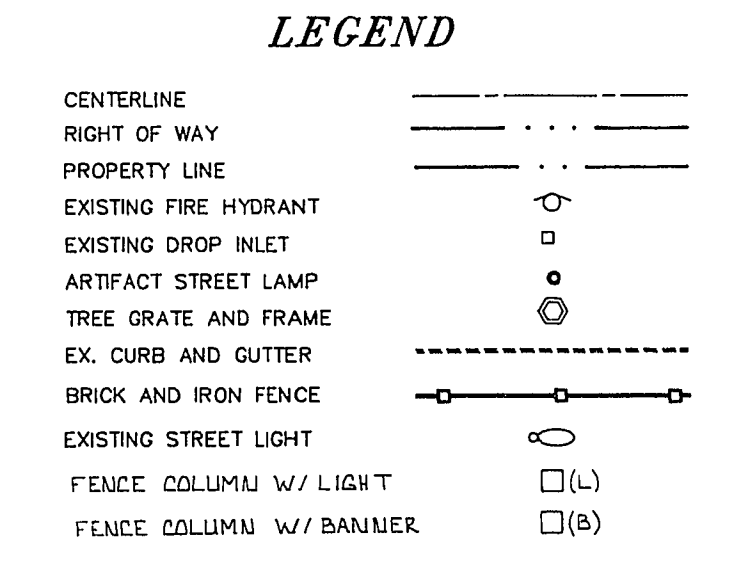

MATCHLINE SEE SHEET C2
STA 96+75

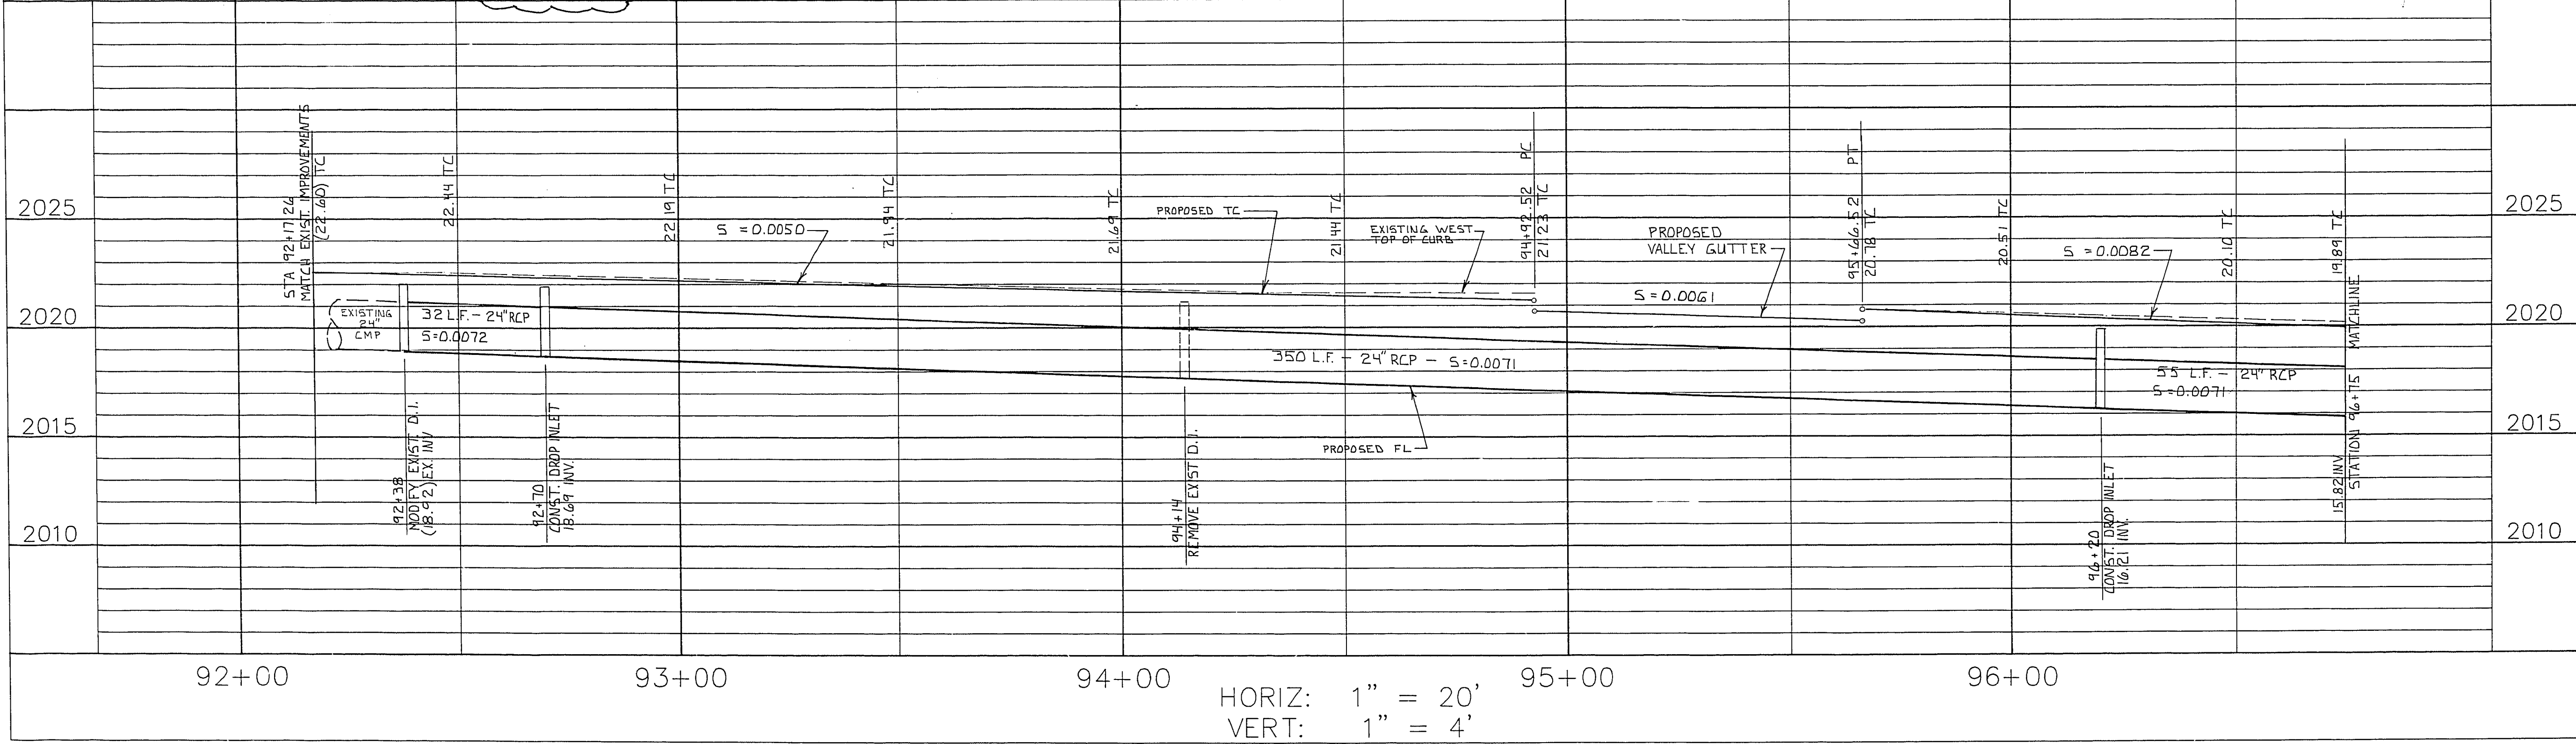

HORIZ: 1" = 20'
VERT: 1" = 4'

CHURCH STREET STATION

ART & DESIGN WORKS

107 N. MAIN ST., LAS VEGAS, NEVADA 89101
TEL: 702.399.1000 FAX: 702.399.1001
WWW.ARTANDDESIGNWORKS.COM

NOTICE: THE ARCHITECT HAS REVIEWED THE CONTRACTOR'S PROPOSED SCHEDULE OF WORKS FOR THIS PROJECT. THE CONTRACTOR SHALL BE RESPONSIBLE FOR OBTAINING ALL NECESSARY PERMITS AND APPROVALS FROM THE CITY OF LAS VEGAS AND THE STATE OF NEVADA. 

FOR BIDDING

CHURCH STREET STATION
LAS VEGAS, NEVADA

UNIT NAME: SOUTH STREETSCAPE
SHEET TITLE: PLAN AND PROFILE

PROJECT NUMBER: BOB SNOW AND LEE PHARR
CONSTRUCTION MANAGER: HARRIS ASSOCIATES
DRAWN BY: RJT
SCALE: 1" = 20'
DATE: 10-22-90

SHEET NUMBER / REV.
C1
7 OF 15