


**PECOS ROAD**

**CONSTRUCTION NOTES**

- 1. REMOVE AND REPLACE EXISTING A.C. CONSTRUCTION LIMITS.
- 2. CONSTRUCT 24" L TYPE CURB & GUTTER.
- 3. CONSTRUCT A.C. TYPE CURB.

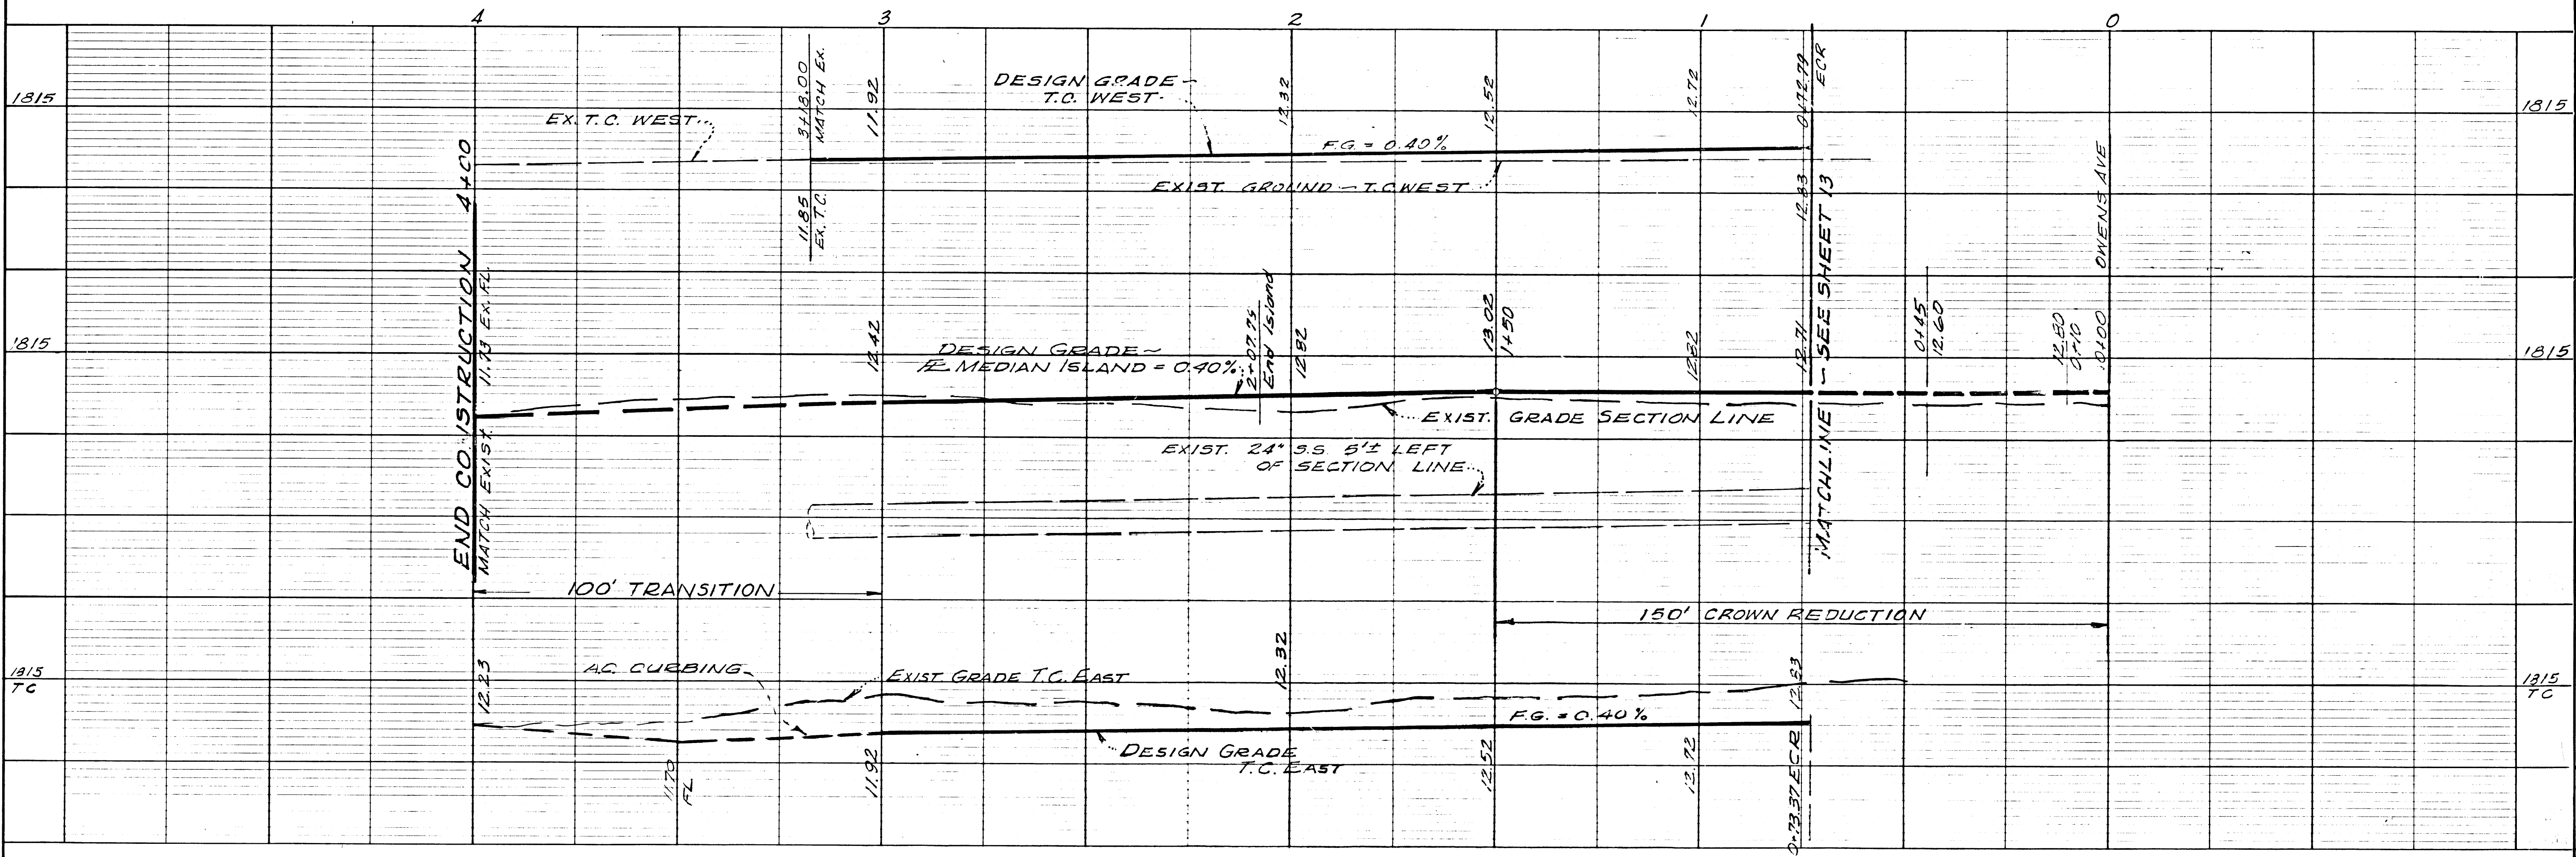

Des. J.M., D.R.S.	Revisions
Dwn. E.P.	
Ckd. D.K.C.	
Scale: H: 1"=20'	V: 1"=5'
F: Book 125, 142	Page B.M. D-2
Approved _____	Date _____
	City Engineer

**City of North Las Vegas  
Engineering Department**

**OWENS AVENUE WIDENING PROJECT  
CIVIC CENTER DRIVE TO PECOS ROAD  
PECOS ROAD (SOUTH) STA. 0+00 TO 4+00  
PLAN AND PROFILE**