



NOTES

- 1. FOR FINISH FLOOR DESIGN AND DETAILS SEE SHEET A-12.
- 2. FOR REFLECTED CEILING PLAN SEE SHEET A-14.
- 3. FOR LEGENDS AND SYMBOLS SEE SHEET A-1.
- 4. FOR PARTITION TYPES SEE SHEET A-26.

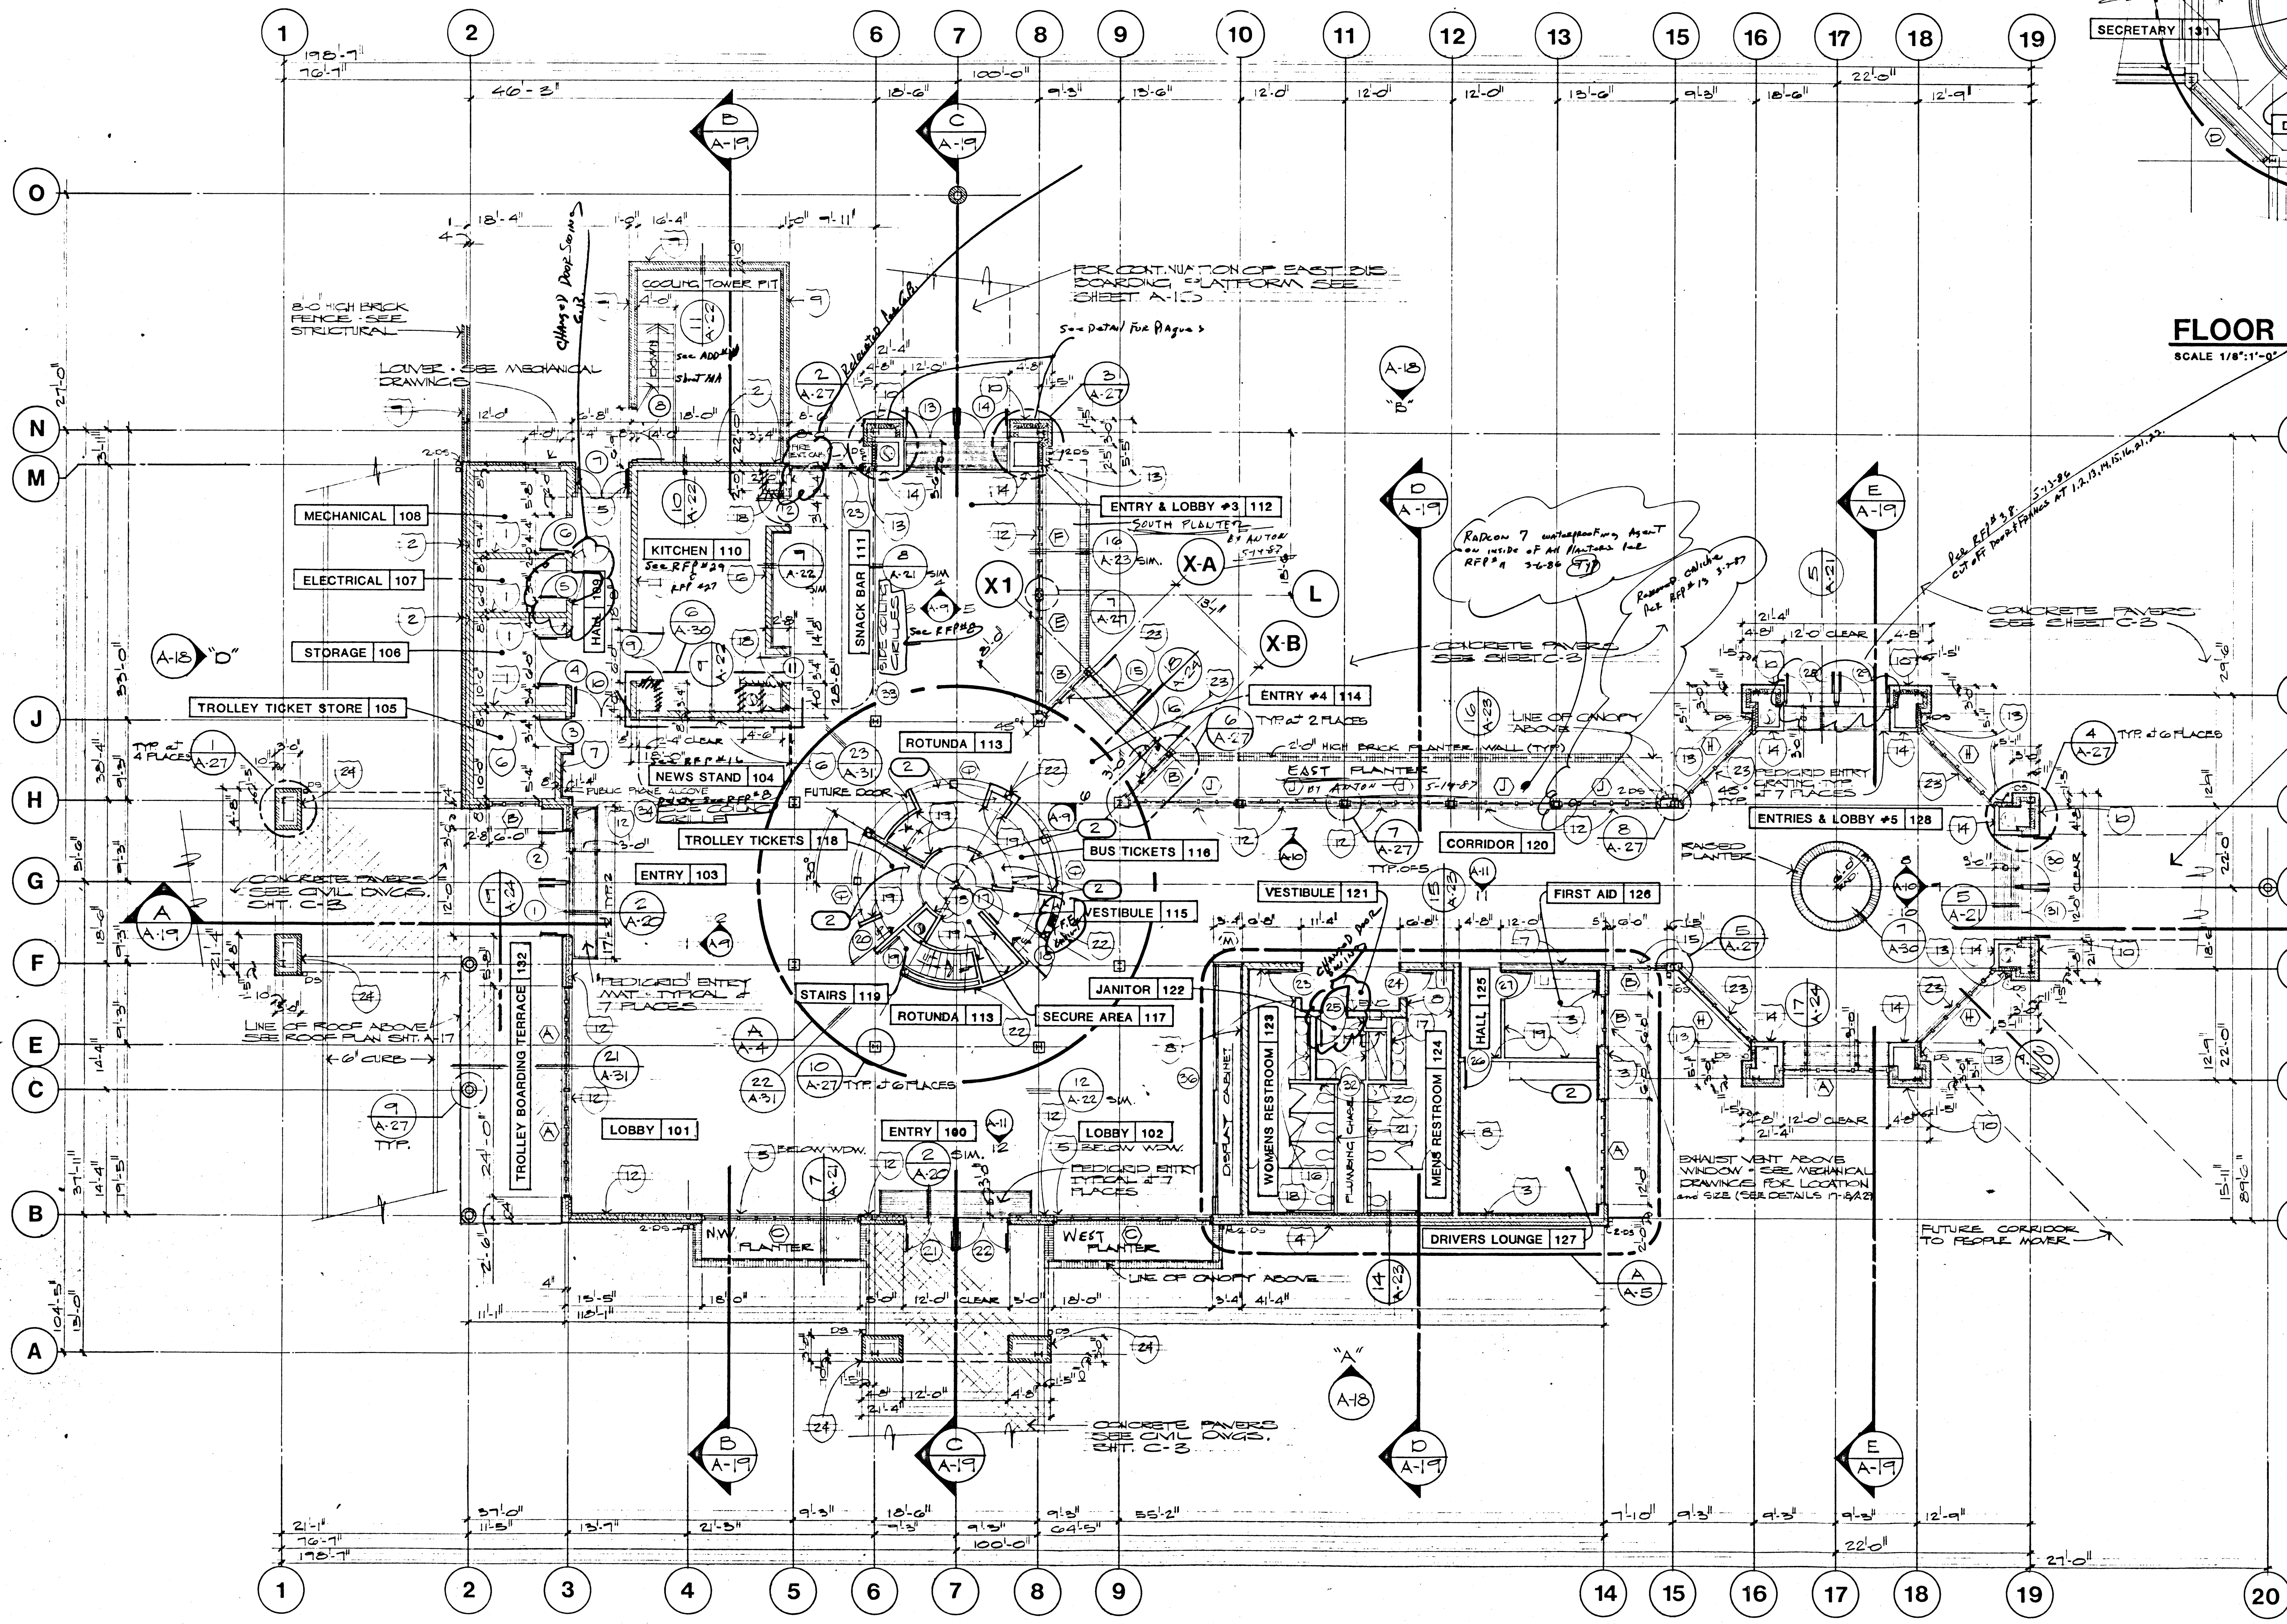

FLOOR PLAN - FIRST LEVEL
SCALE 1/8"=1'-0"

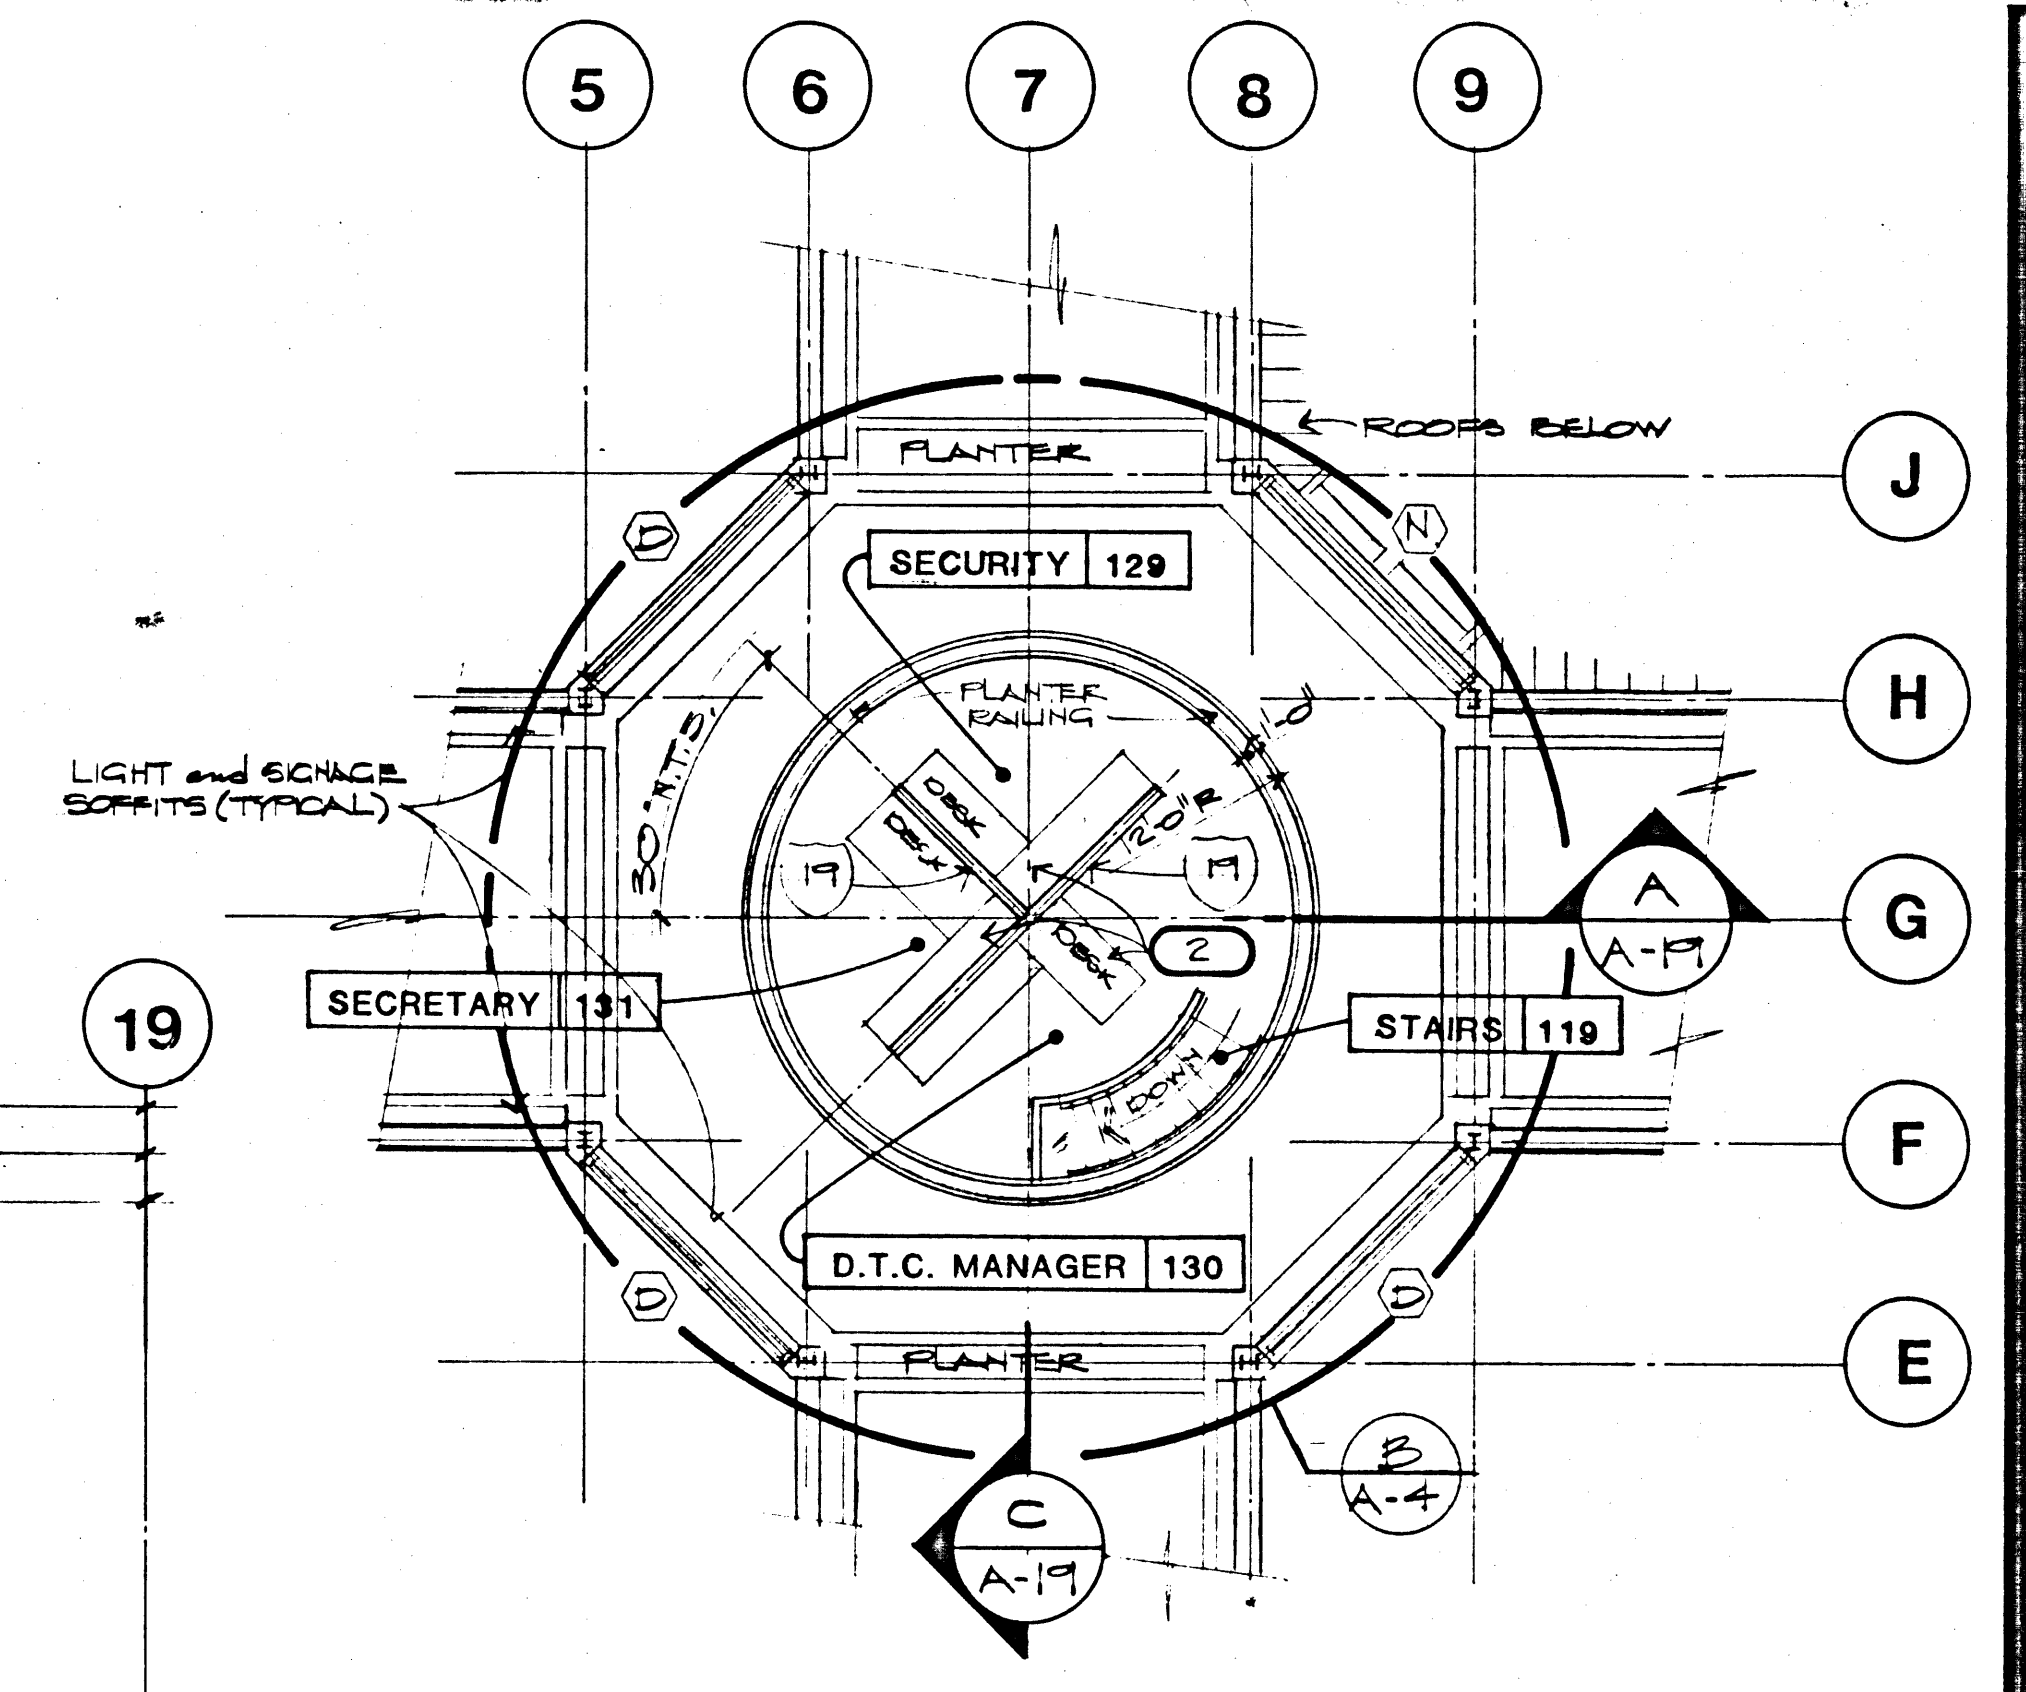

FLOOR PLAN - SECOND LEVEL
SCALE 1/8"=1'-0"

WALL LEGEND

D	FACE BRICK OVER C.M.U.
	8" C.M.U.
B	5/8" WATER RESISTANT GYPSUM BOARD OVER 2 1/2" MTL STUDS WITH RIGID INSULATION.
	FACE BRICK OVER 1 1/2" CA. MTL STUDS WITH R-9 BATT INSULATION.
	5/8" GYPSUM BOARD OVER 1 1/2" CA. MTL STUDS.
	FACE BRICK OVER 1 1/2" CA. MTL STUDS.
	WALL TYPES - SEE SHEET A-26
□	DOWNSPOUTS - SEE SHEET A-30 FOR DETAILS
○	MECHANICAL SUPPLY DUCT

(2) DEDUCTIVE BID ITEM #2(I)
DELETE ALL WORK AS INDICATED, AND LEAVE WINDOWS TYPE "A"
FOR DETAIL DESCRIPTION SEE SPECIFICATION

ONE
 DATE: _____
 DRAWN: _____
 CHECKED: _____
 APPROVED: _____

DOBROSKY KITTRELL GARLOCK *Architects*
 2020 CAMBRIDGE ST. LAS VEGAS, NEVADA 89109 (702) 735-0433

City of Las Vegas
 Transportation Center
 Downtown Las Vegas, Nevada

SHEET
A-3
 OF 12 OF 65
 FILE NUMBER 5902J