
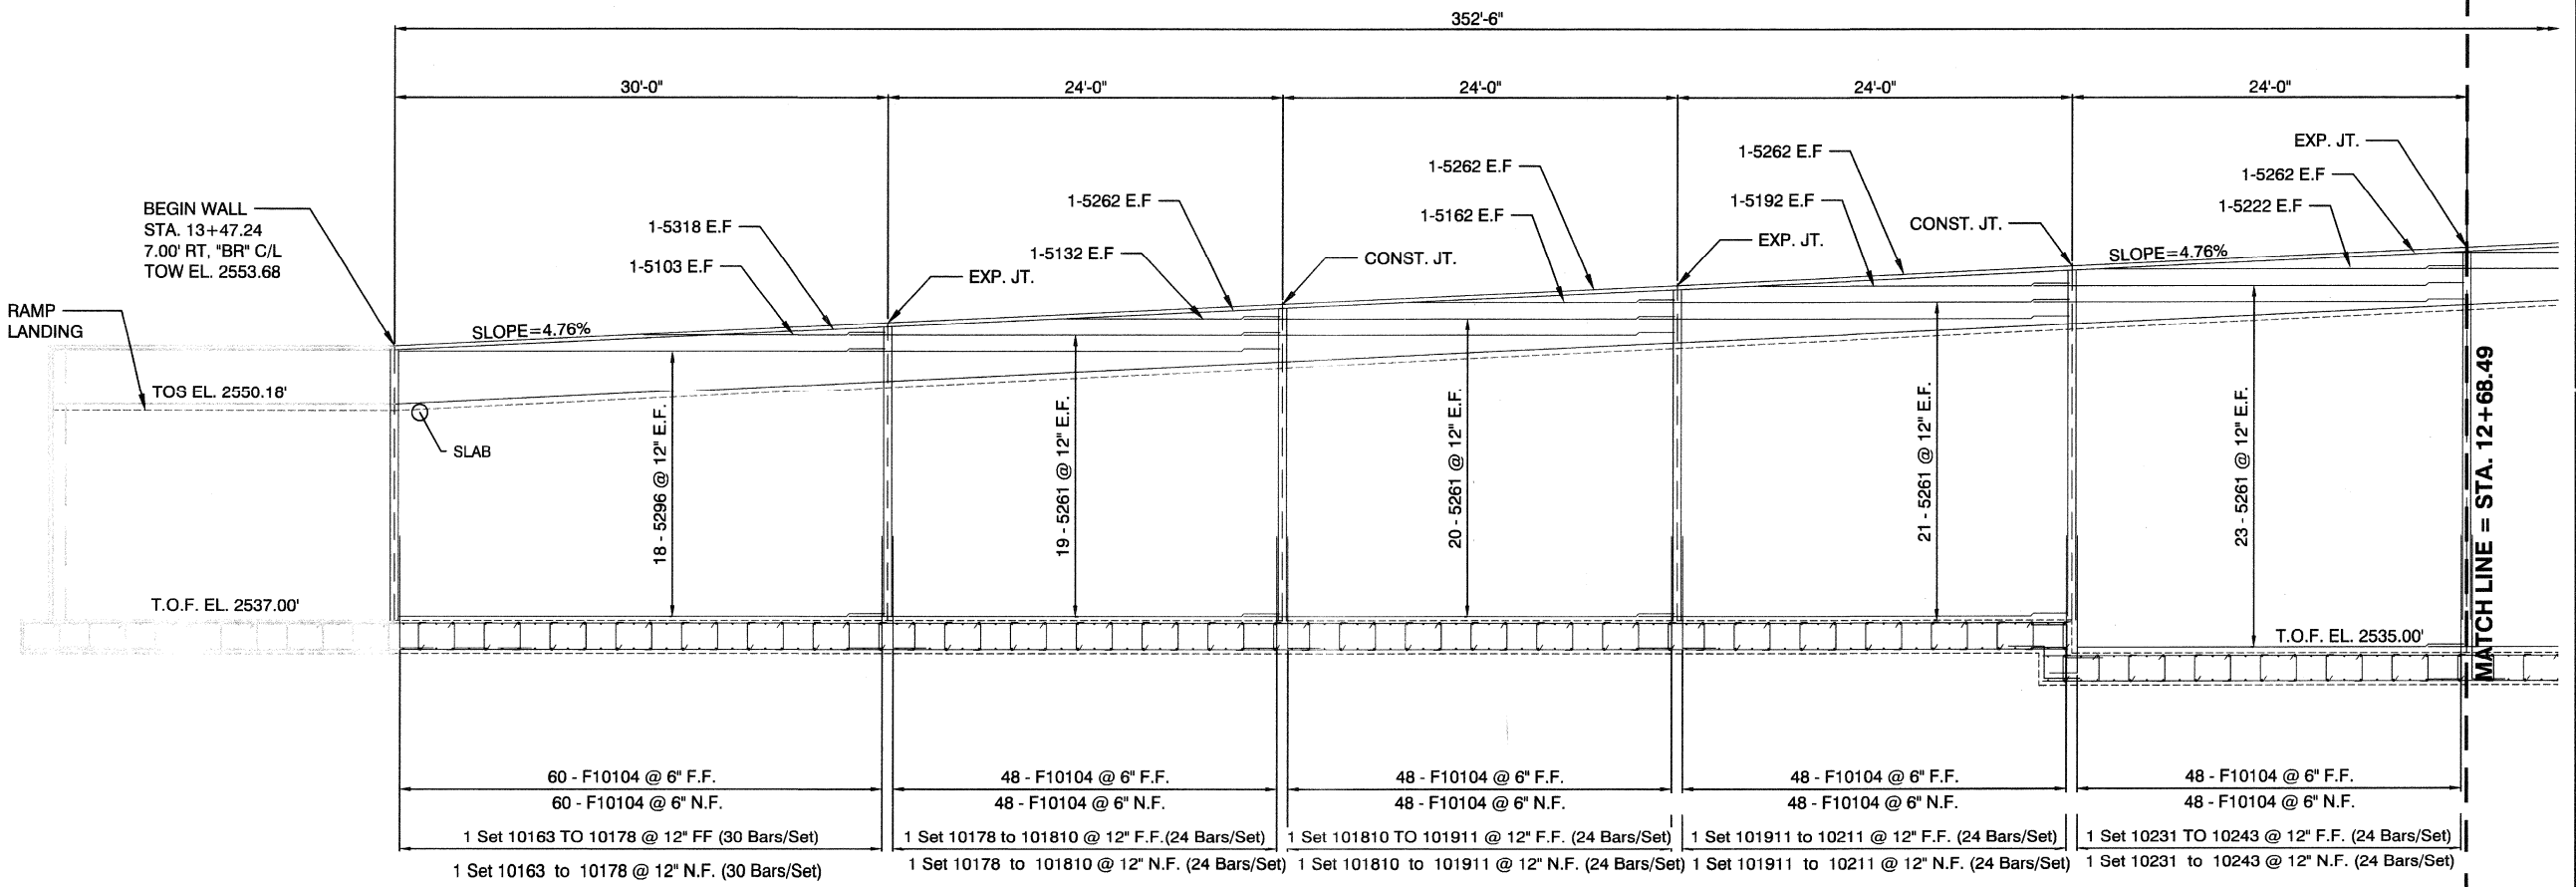


NOTES:

1. SEE SHEET BRS-714 FOR WEEP HOLE DETAILS.
2. SEE AESTHETIC DRAWINGS FOR AESTHETIC TREATMENTS.
3. SEE ELECTRICAL DRAWINGS FOR CONDUIT PLACEMENT / DETAILS.
4. SEE NDOT STANDARD DETAIL B-30.1.4 FOR EXPANSION JOINT AND WATERSTOP DETAILS.

RAMP NO. 1 - INTERIOR WALL PLAN

SCALE: 3/16" = 1'-0"

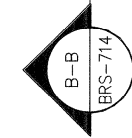

RAMP NO. 1 - INTERIOR ELEVATION

SCALE: 3/16" = 1'-0"

PREPARED BY DEPARTMENT OF PUBLIC WORKS CAPITAL PROJECT MGMT	DESIGNED BY: SR DRAWN BY: AG CHECKED BY: AP	CITY OF LAS VEGAS H# 48938 DATE: JANUARY 2018 SUBMITTAL STAGE: 100% FINAL	NO. DATE REVISIONS
CIMARRON PEDESTRIAN BRIDGE AT SUMMERLIN PARKWAY PLAN AND PROFILE RAMP NO. 1 INTERIOR WALL			
SHEET BRS-704 48 OF 86		DRAWING NO. 676-22	

G:\14078 CIMARRON PEDESTRIAN BRIDGE\H48938\SHEET SET\DWG\H48938-07-S07.DWG
 13/18