




CITY OF LAS VEGAS DEPARTMENT OF PUBLIC WORKS CAPITAL PROJECT MGMT		PREPARED FOR CITY OF LAS VEGAS		H# 48938 BID # 17.48938	
southwick LANDSCAPE ARCHITECTS <small>1700 W. HARRISON BLVD. SUITE 203 LAS VEGAS, NV 89102</small>		DESIGNED BY: MED DRAWN BY: MED CHECKED BY: SWS		DATE: JANUARY 2018 SUBMITTAL STAGE: 100% FINAL	
DEPARTMENT OF PUBLIC WORKS CAPITAL PROJECT MGMT		TITLE CIMARRON PEDESTRIAN BRIDGE AT SUMMERLIN PARKWAY BRIDGE AESTHETICS ELEVATIONS		SHEET L3.02 73 OF 86 DRAWING NO. 676-22	

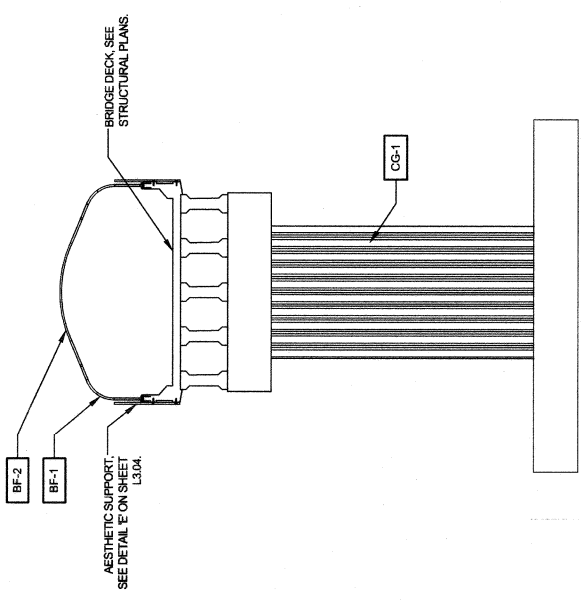

B BRIDGE PIER ELEVATION
1/16" = 1'-0"

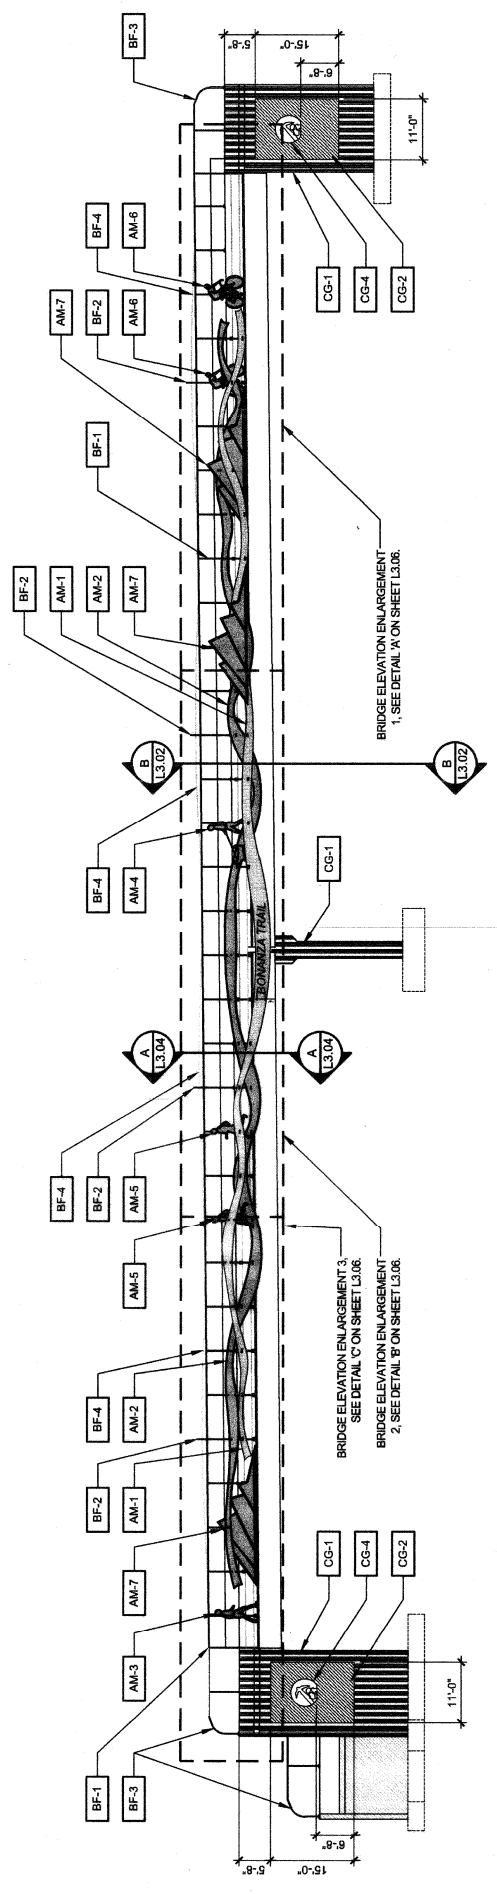

A BRIDGE (EAST ELEVATION)
1/16" = 1'-0"

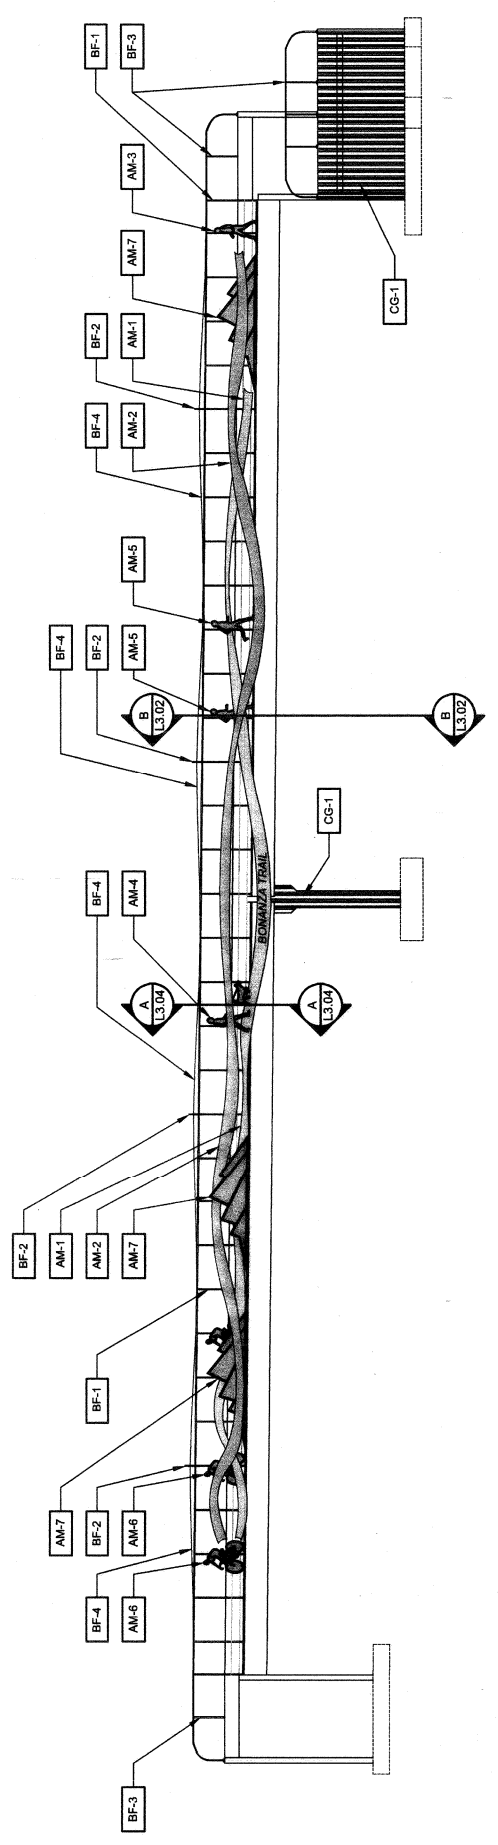

C BRIDGE (WEST ELEVATION)
1/16" = 1'-0"