
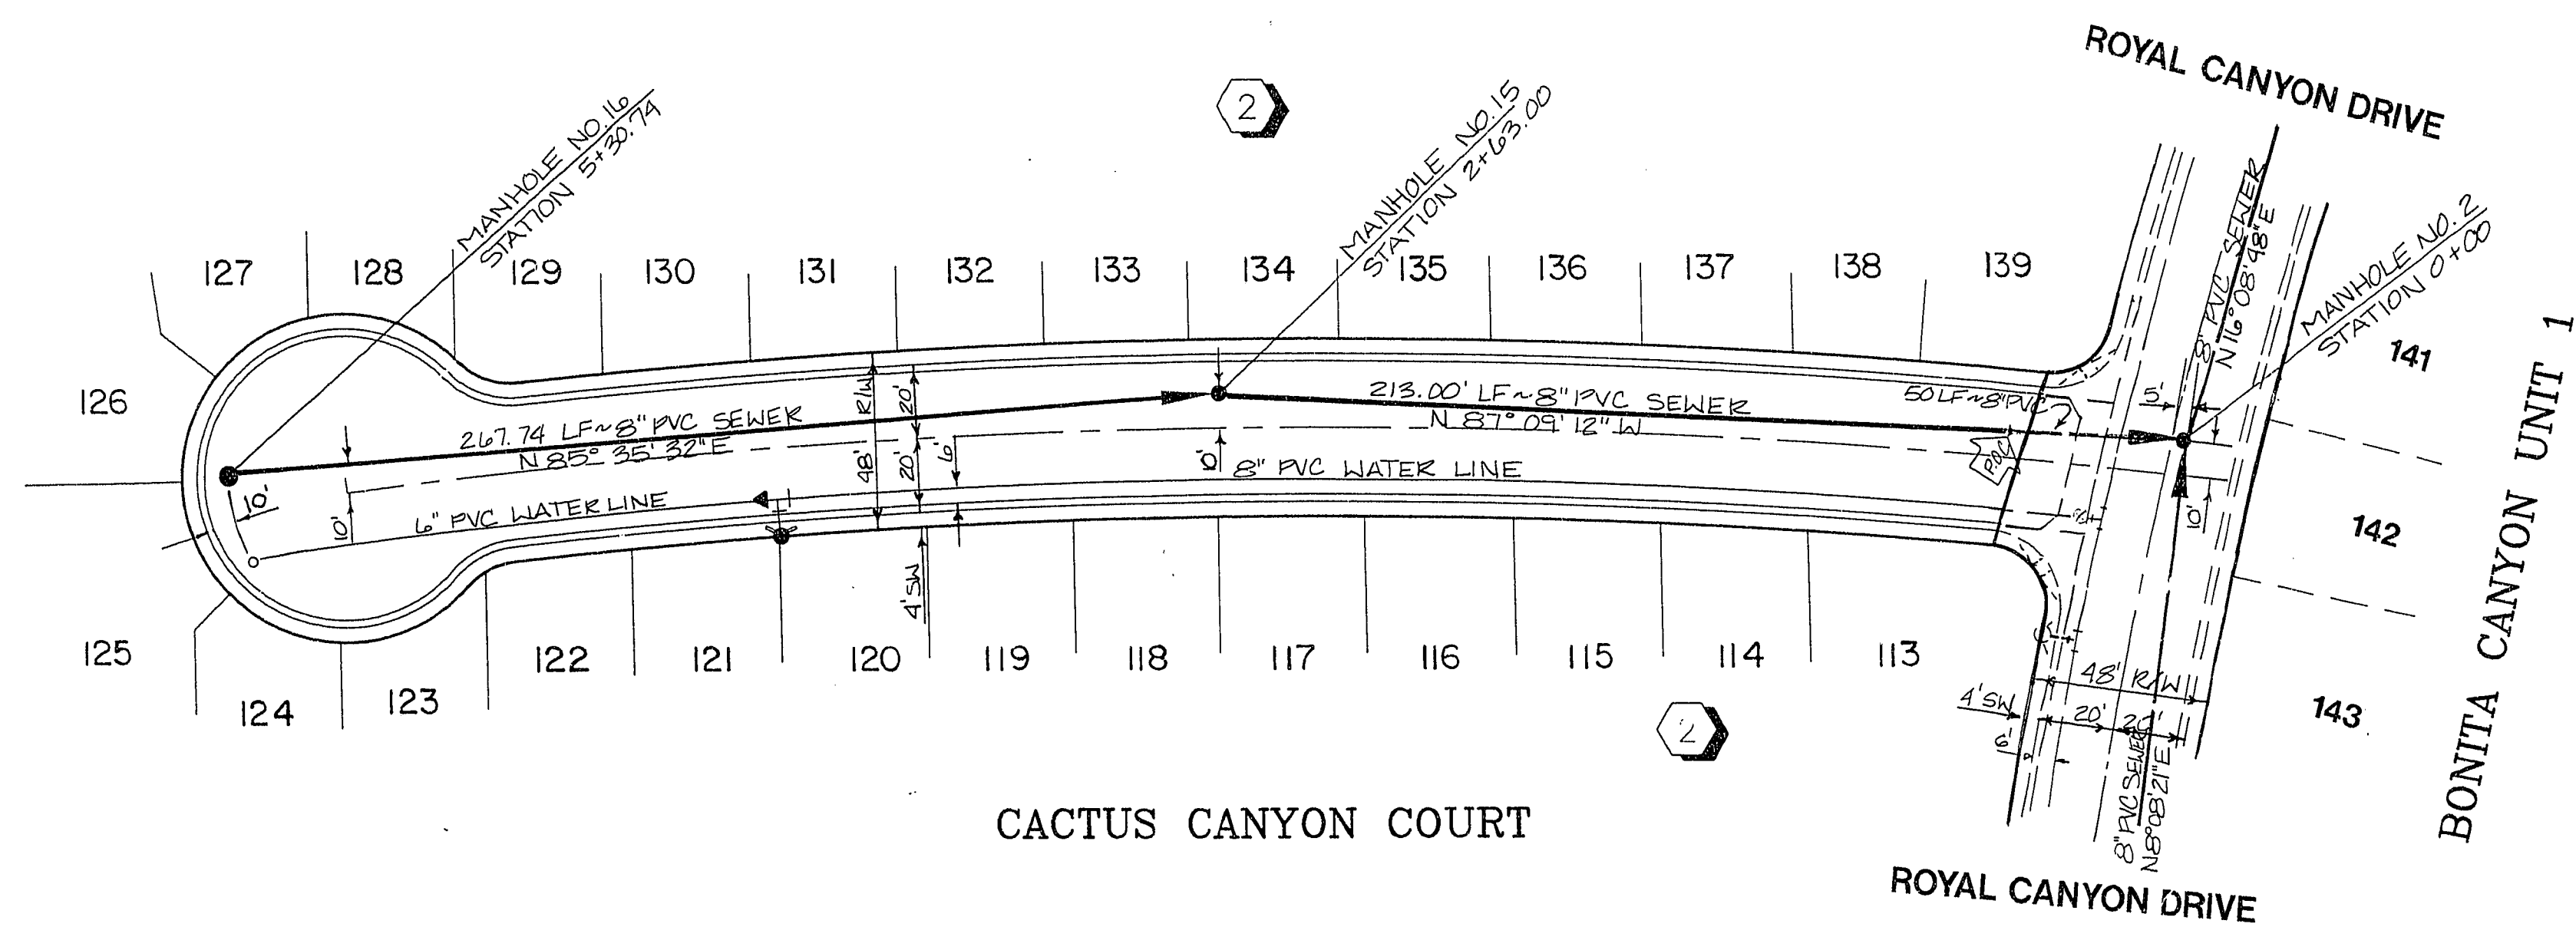


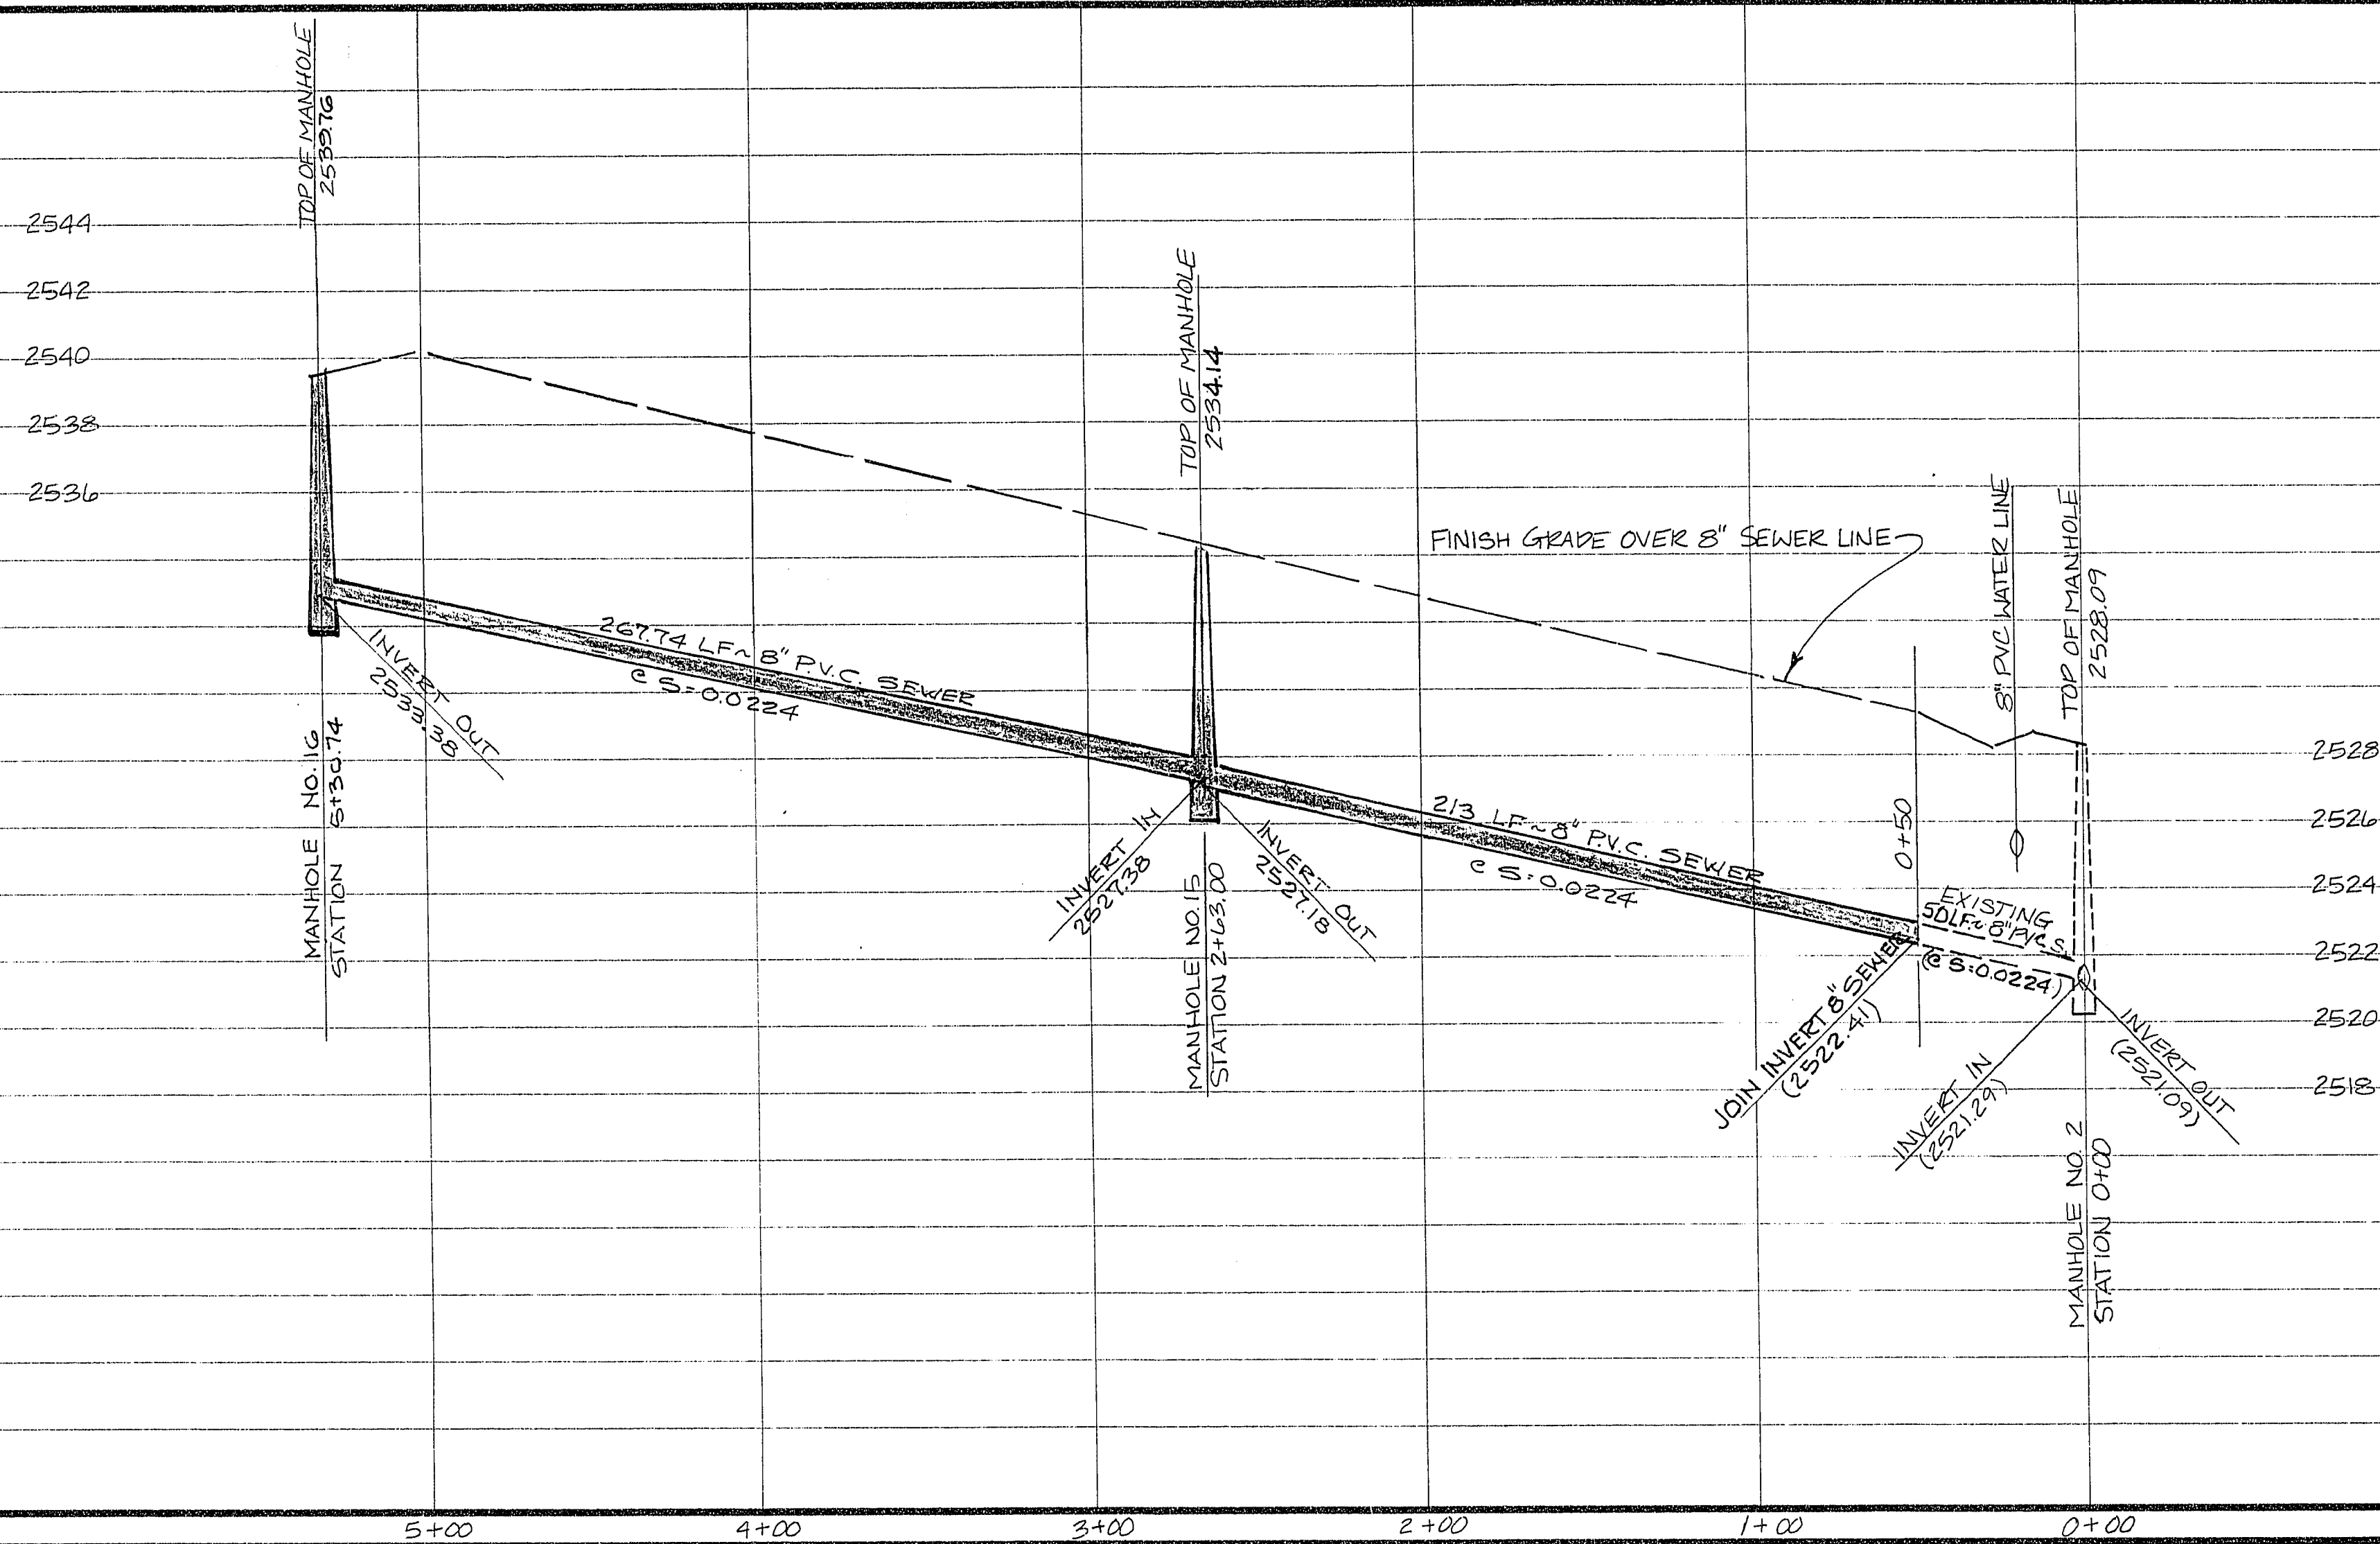

BENCHMARK

CITY OF LAS VEGAS BENCHMARK

CHISELED "X" IN TOP OF CURB, AT END OF CURB ON THE WEST SIDE OF DURANGO, APPROX. 250' SOUTH OF WESTCLIFF DR.

ELEVATION = 2610.16'

NOTE:


CONTRACTOR TO VERIFY HORIZONTAL AND VERTICAL ALIGNMENT OF EXISTING UTILITIES AND TO NOTIFY THE ENGINEER IMMEDIATELY OF ANY DISCREPANCIES PRIOR TO CONSTRUCTION.

2 working days
Call before you Dig

1-800-227-2800

SEWER PLAN AND PROFILE
CACTUS CANYON COURT

BONITA CANYON
UNIT - 2

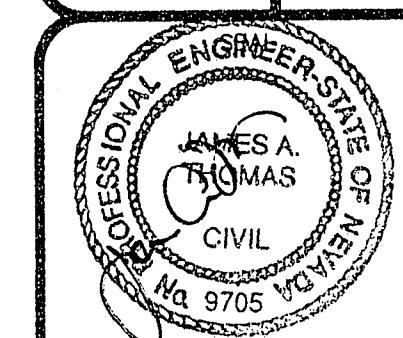

5.24.93

WO NO. 4407-2

BY KFN/EEB

DATE 3/03/93

SCALE HORIZ. 1"= 40'

VERT. 1"= 4'

SHEET 7 OF 9 SHEETS

PLASTER DEVELOPMENT CO.

CITY OF LAS VEGAS, NEVADA



CONSULTING ENGINEERS • PLANNERS • LAND SURVEYORS
2727 SOUTH RAINBOW BOULEVARD
LAS VEGAS, NEVADA 89102-5148 PHONE (702) 873-7550 FAX (702) 362-2597