
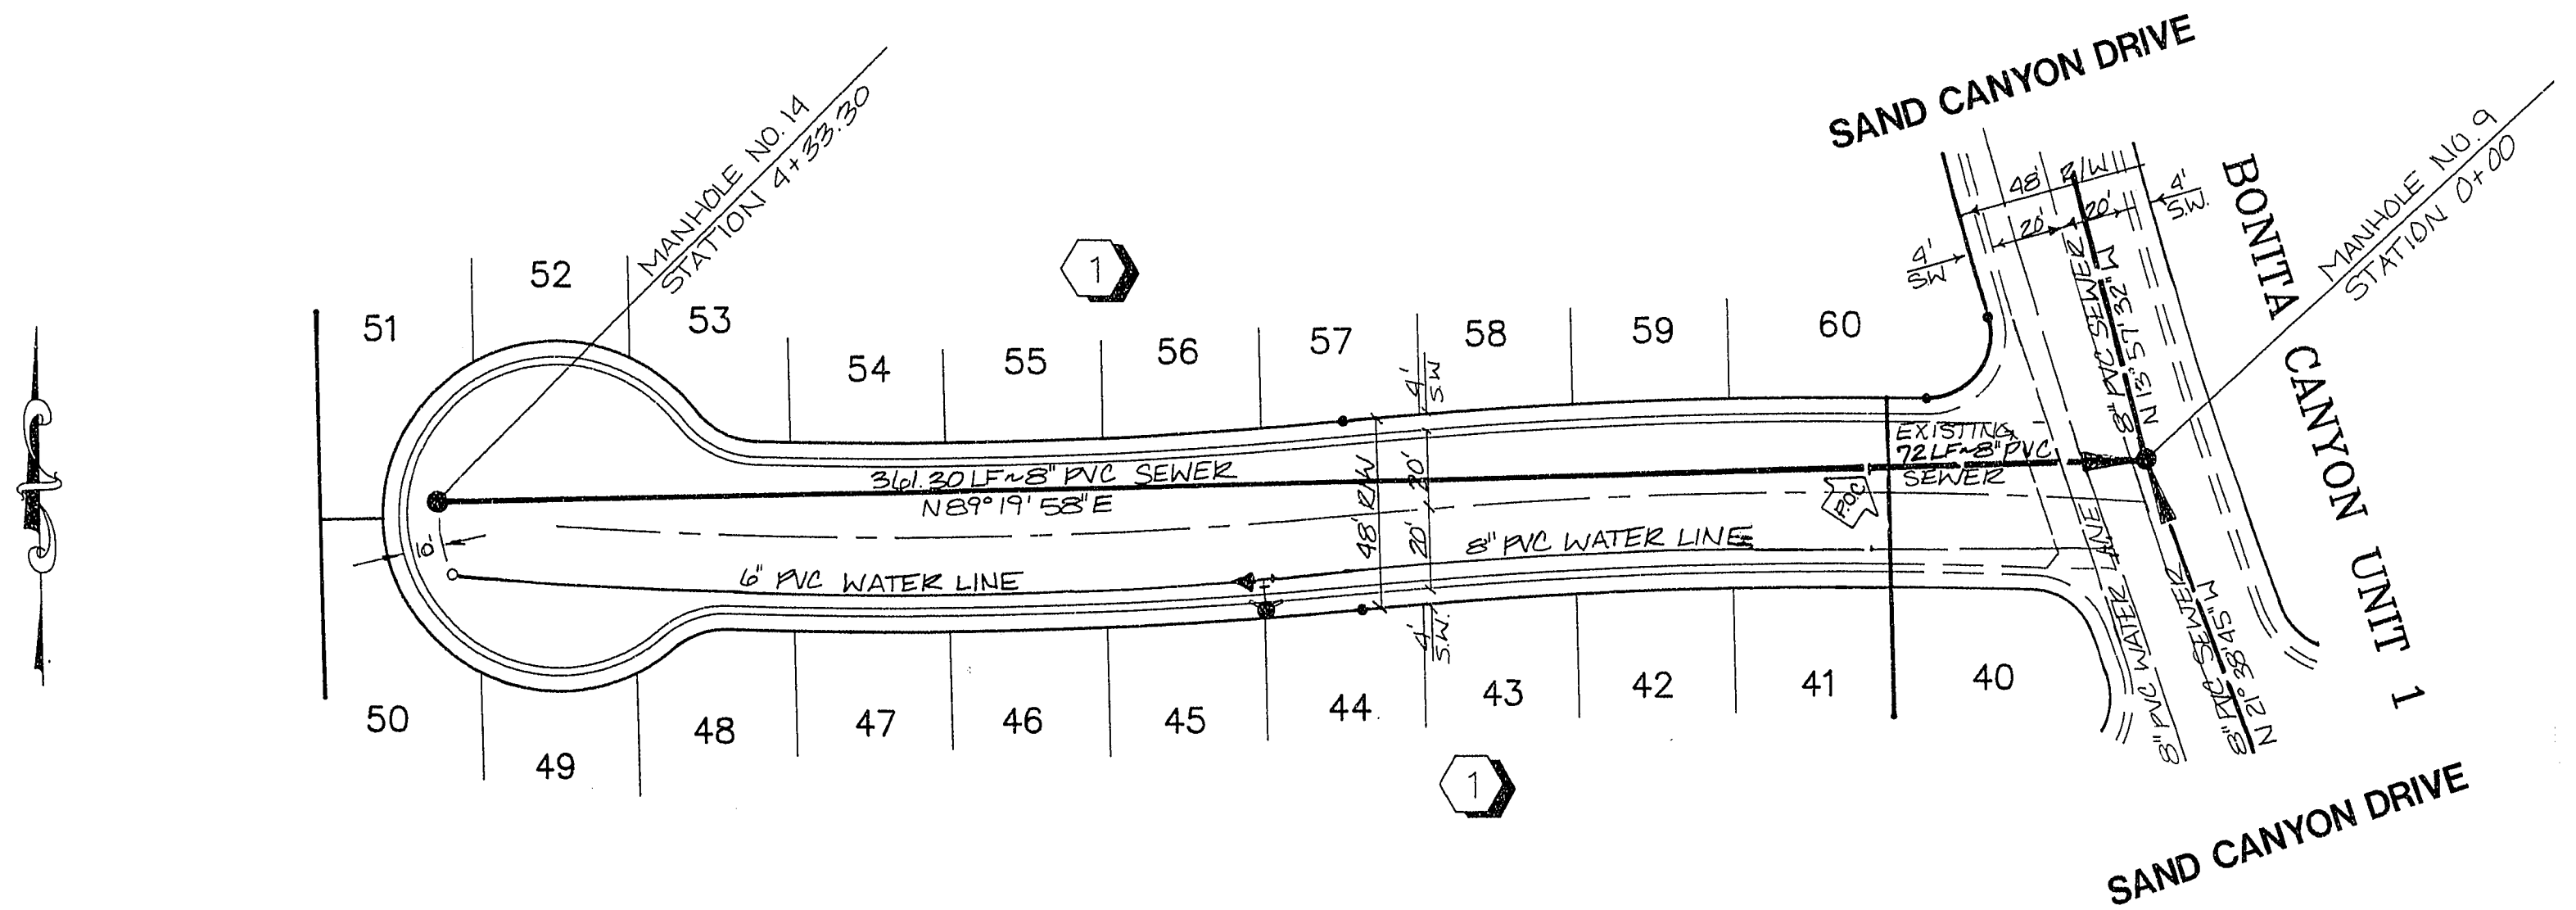


151736

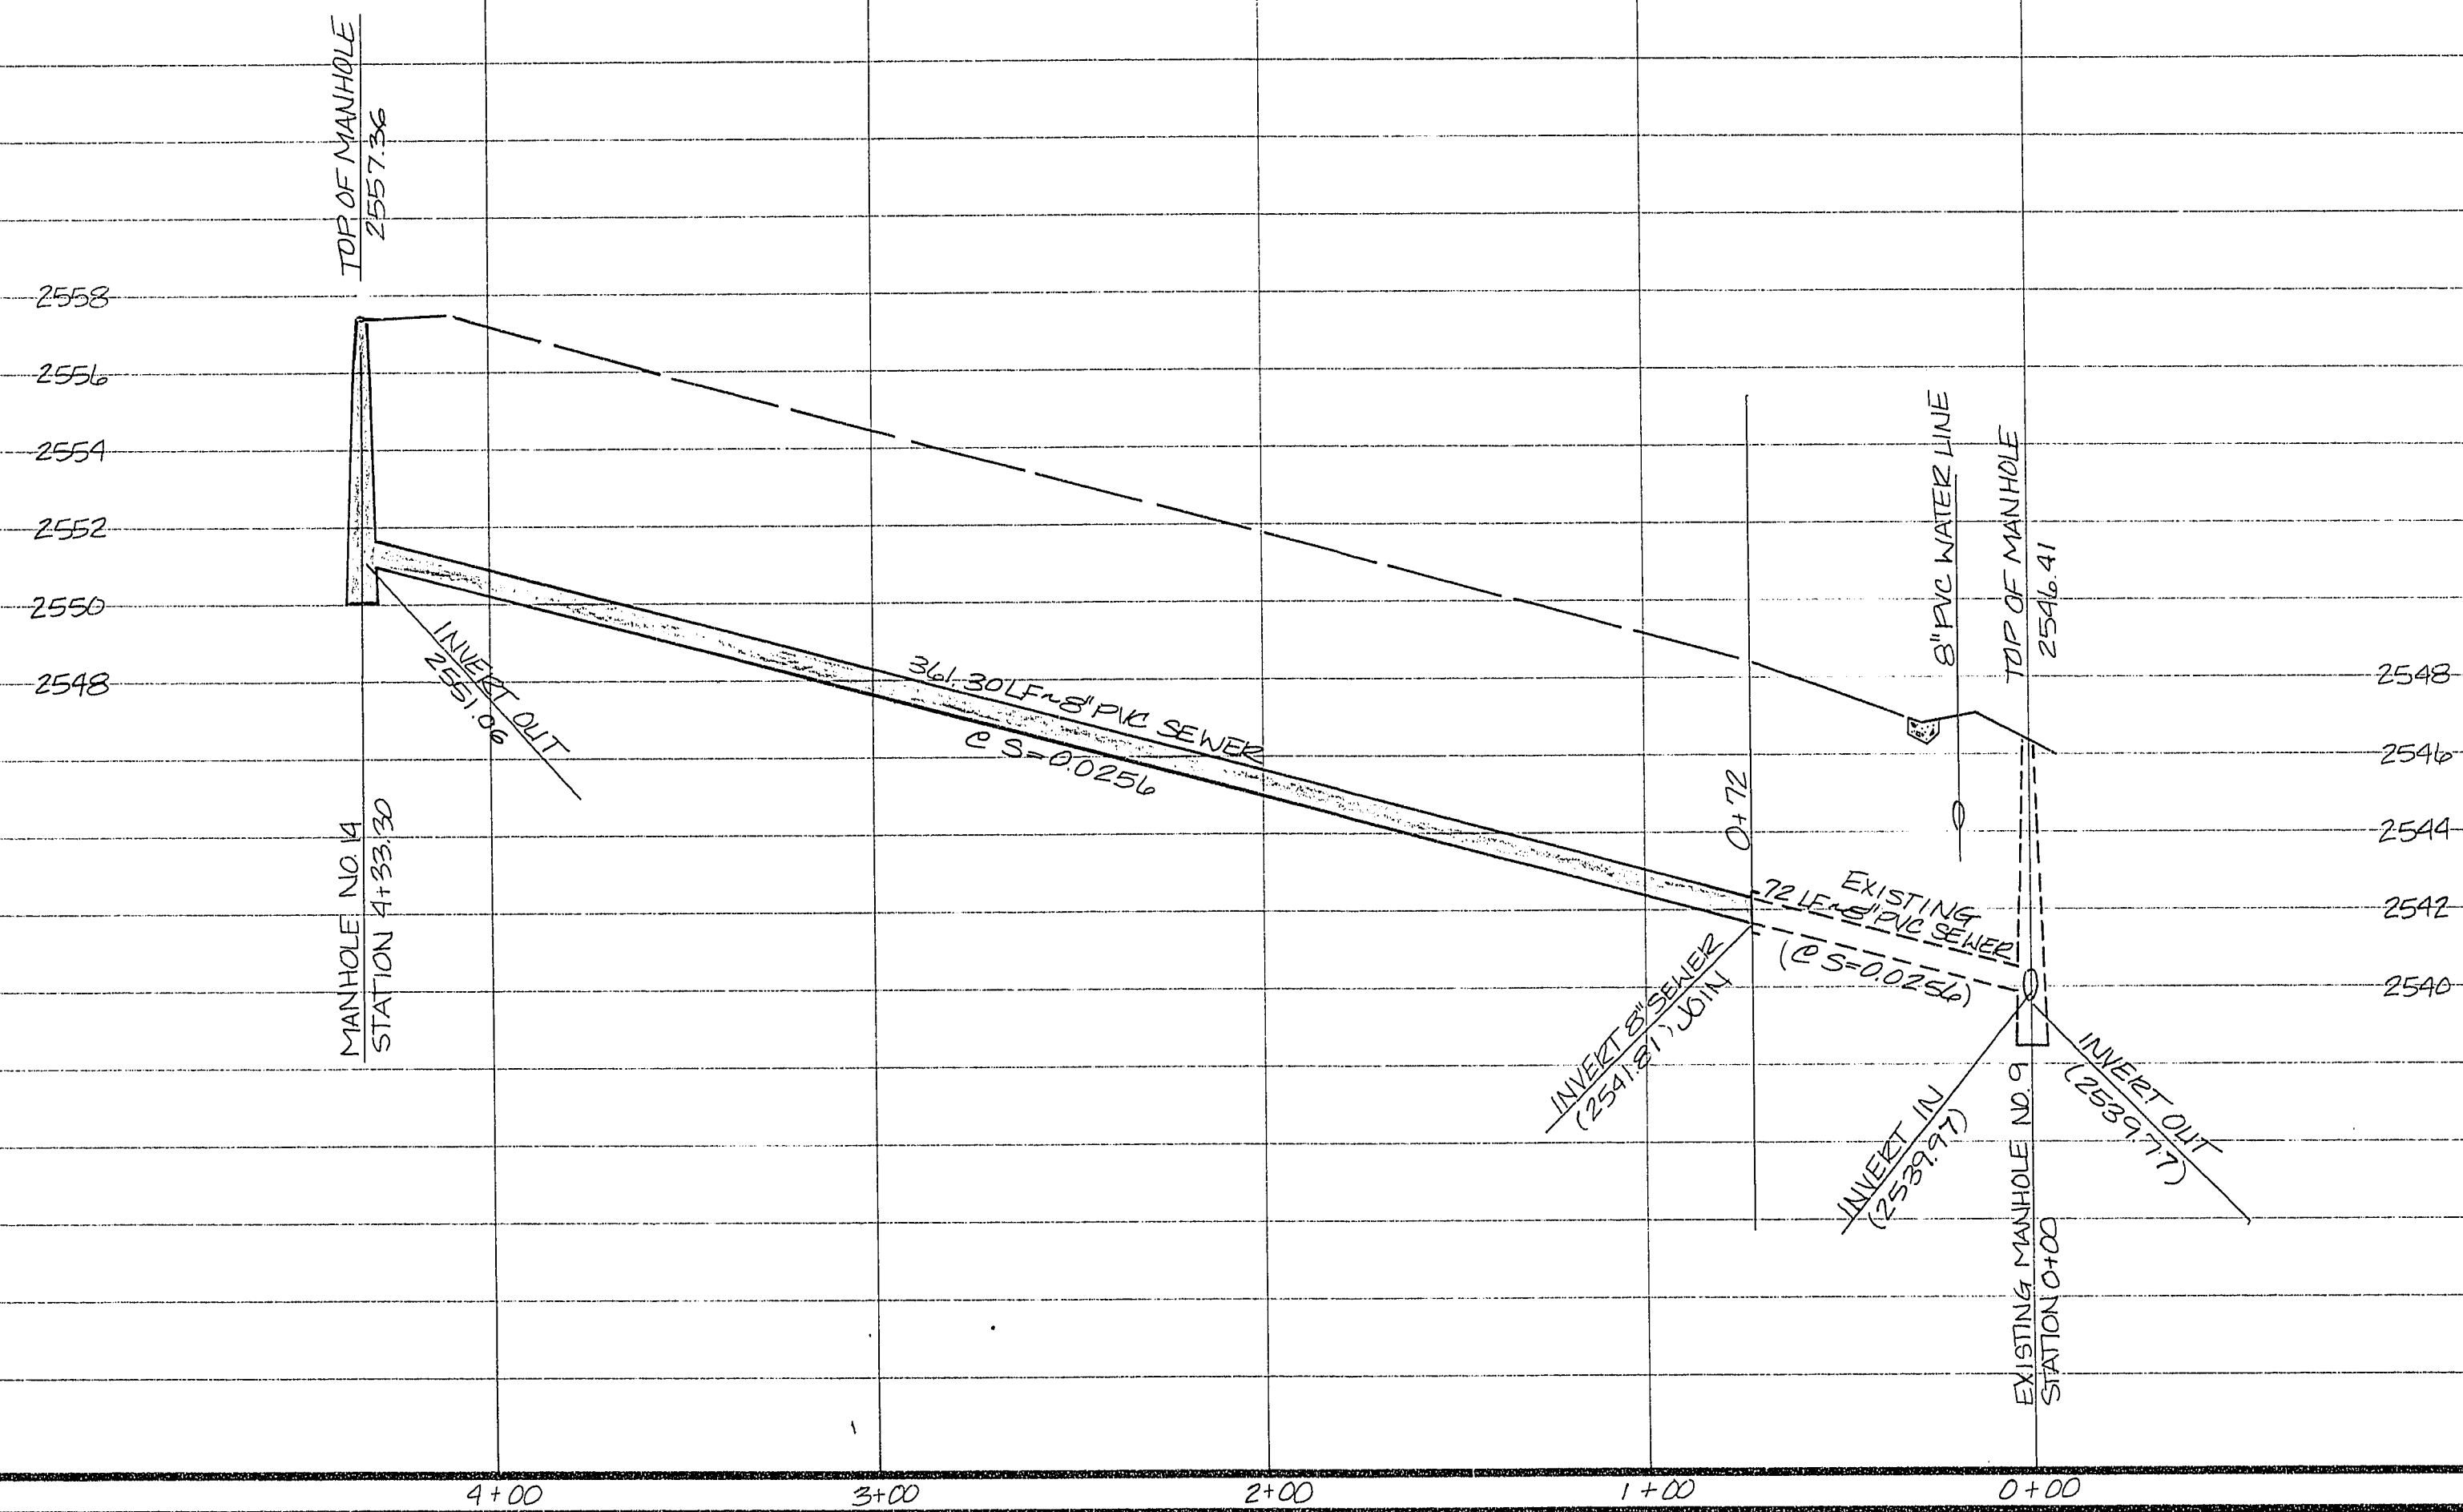

SKY CANYON COURT

BENCHMARK

CITY OF LAS VEGAS BENCHMARK
CHISELED "X" IN TOP OF CURB, AT END OF
CURB ON THE WEST SIDE OF DURANGO,
APPROX. 250' SOUTH OF WESTCLIFF DR.
ELEVATION = 2610.16'


NOTE:

CONTRACTOR TO VERIFY HORIZONTAL AND VERTICAL ALIGNMENT
OF EXISTING UTILITIES AND TO NOTIFY THE ENGINEER IMMEDIATELY
OF ANY DISCREPANCIES PRIOR TO CONSTRUCTION.

2 working days
Call before you Dig
1-800-227-2600

SEWER PLAN AND PROFILE
SKY CANYON COURT

BONITA CANYON
UNIT - 2

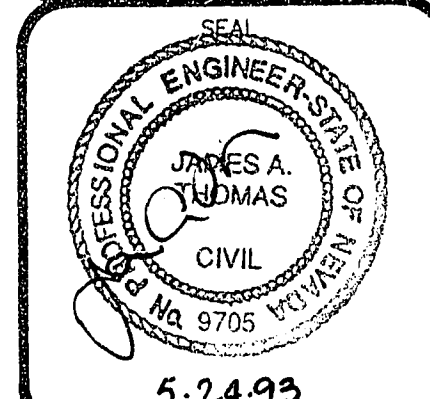

NO. NO.	4407-2
BY	KPN/EEB
DATE	3/03/93
SCALE	HORIZ. 1" = 40' VERT. 1" = 4'
SHEET	8 OF 9 SHEETS

PLASTER DEVELOPMENT CO.
CITY OF LAS VEGAS, NEVADA

vtm nevada

CONSULTING ENGINEERS • PLANNERS • LAND SURVEYORS
2727 SOUTH RAINBOW BOULEVARD
LAS VEGAS, NEVADA 89102-5148 PHONE (702) 873-7550 FAX (702) 362-2597