


SKY CANYON COURT

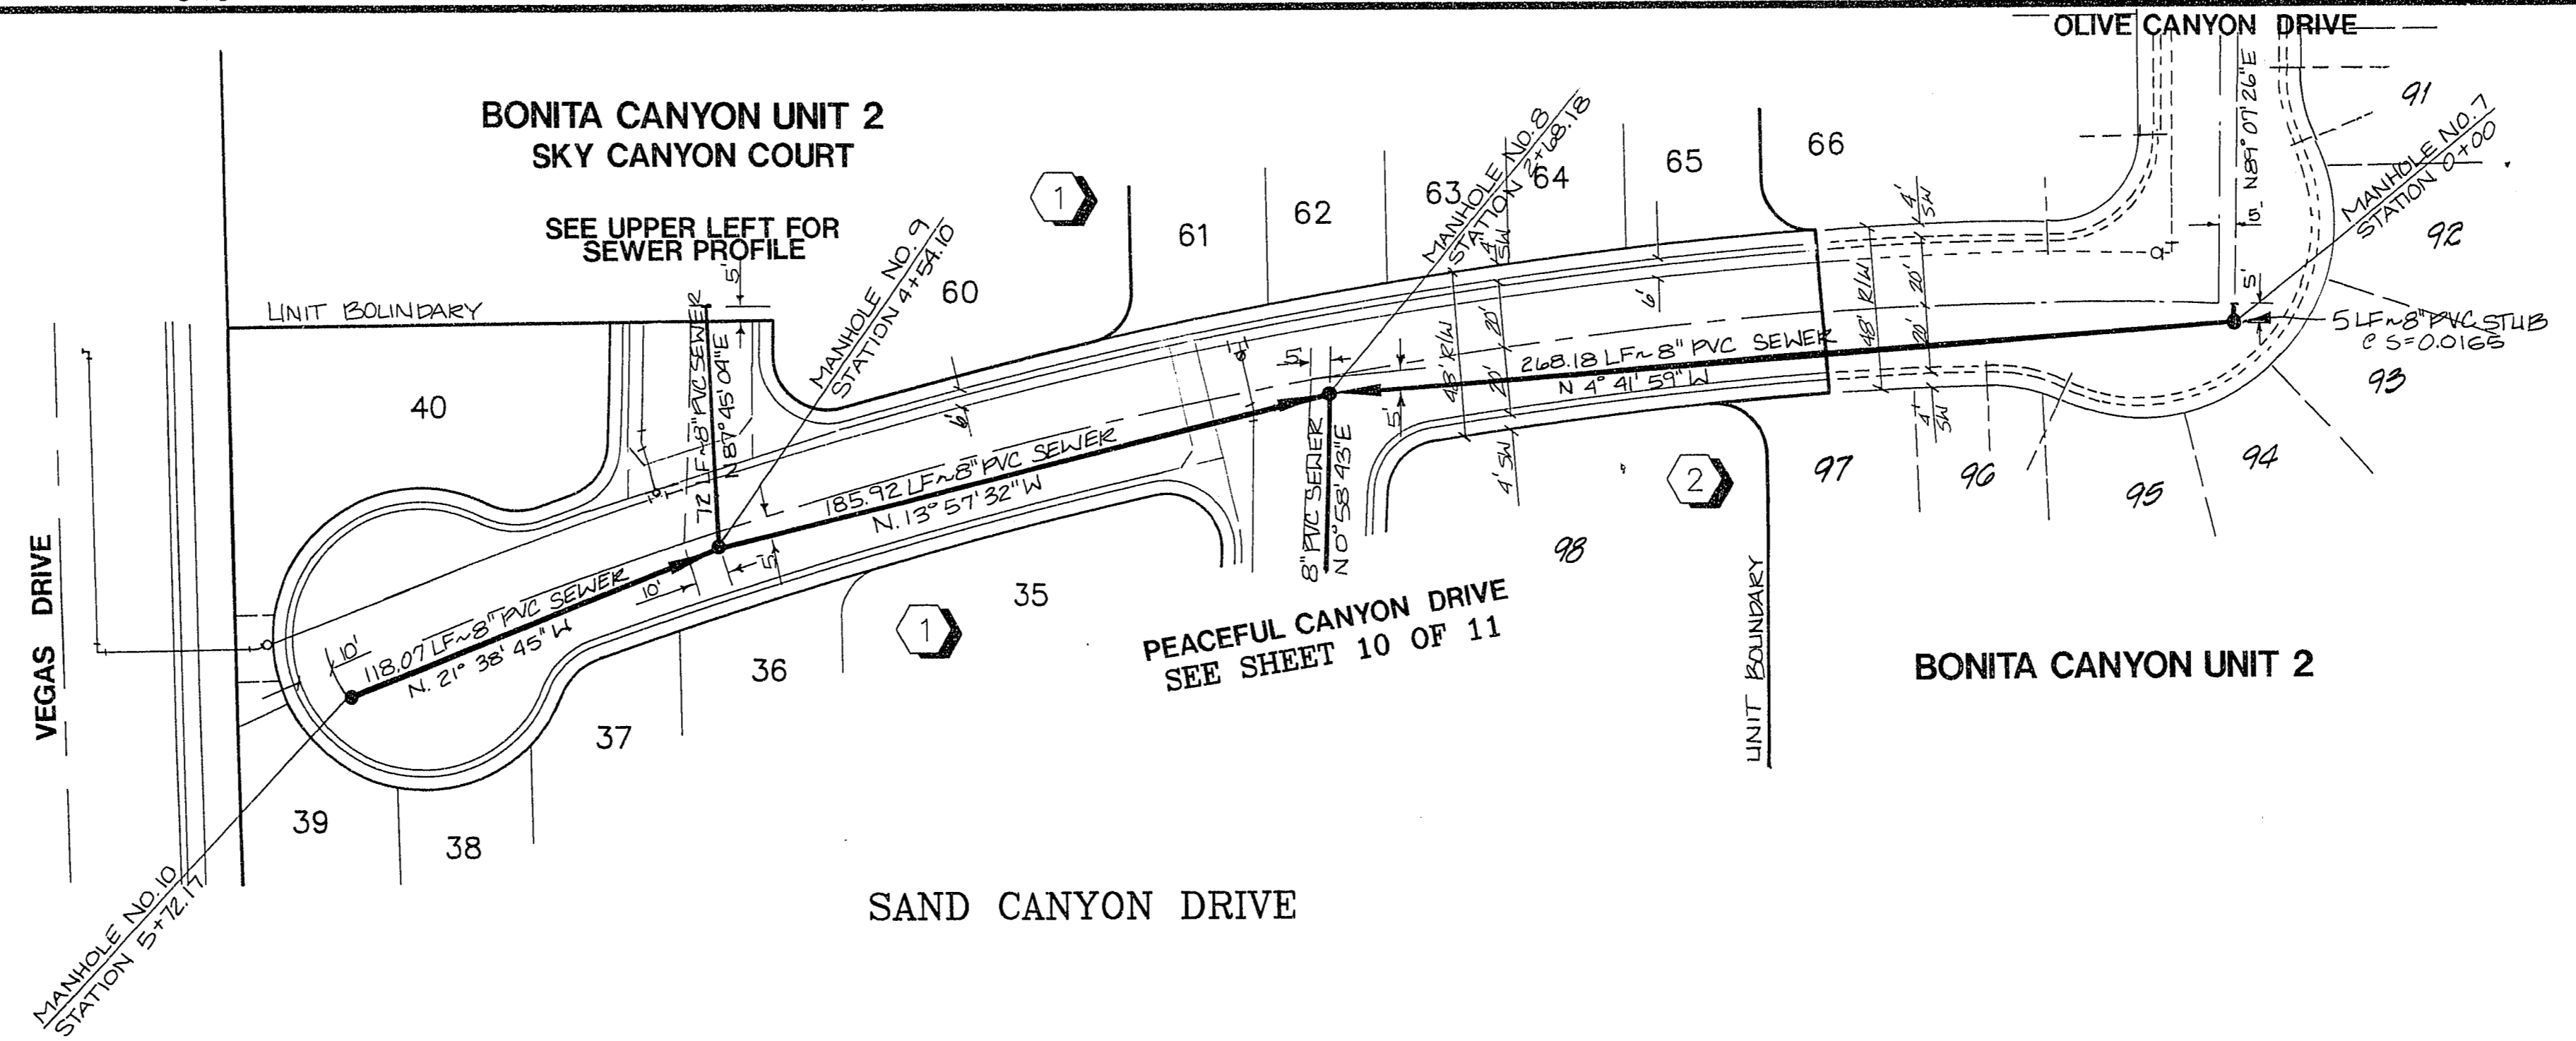

BONITA CANYON UNIT 2
SKY CANYON COURT

SAND CANYON DRIVE

BONITA CANYON UNIT 2

BENCHMARK

CITY OF LAS VEGAS BENCHMARK
CHISELED "X" IN TOP OF CURB, AT END OF CURB ON THE WEST SIDE OF DURANGO, APPROX. 250' SOUTH OF WESTCLIFF DR.
ELEVATION = 2610.16'

NOTE:

CONTRACTOR TO VERIFY HORIZONTAL AND VERTICAL ALIGNMENT OF EXISTING UTILITIES AND TO NOTIFY THE ENGINEER IMMEDIATELY OF ANY DISCREPANCIES PRIOR TO CONSTRUCTION.

2 working days
Call before you Dig
1-800-227-2800


PLASTER DEVELOPMENT CO.
CITY OF LAS VEGAS, NEVADA

CONSULTING ENGINEERS • PLANNERS • LAND SURVEYORS
2727 SOUTH RAINBOW BOULEVARD
LAS VEGAS, NEVADA 89102-5148 PHONE (702) 873-7550 FAX (702) 362-2597

REVISION
DATE
BY

PROJECT
BONITA CANYON UNIT - 1

SEWER PLAN AND PROFILE
SAND CANYON DRIVE

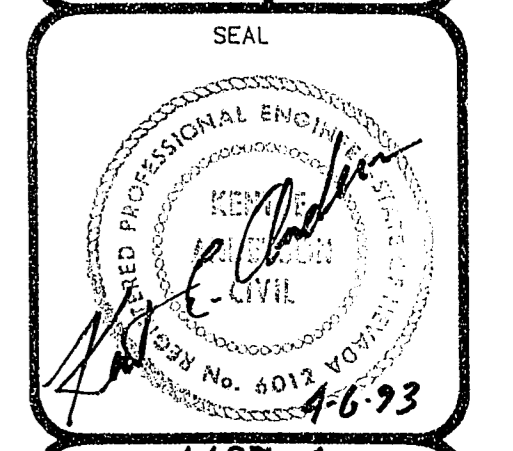

NO. NO.	4407-1
BY	KFN/EEB
DATE	3/19/93
SCALE	HORIZ. 1" = 40' VERT. 1" = 4'
SHEET	11 OF 11 SHEETS

10-30-33 3074-4267-1