




Call before you Dig
1-800-227-2600

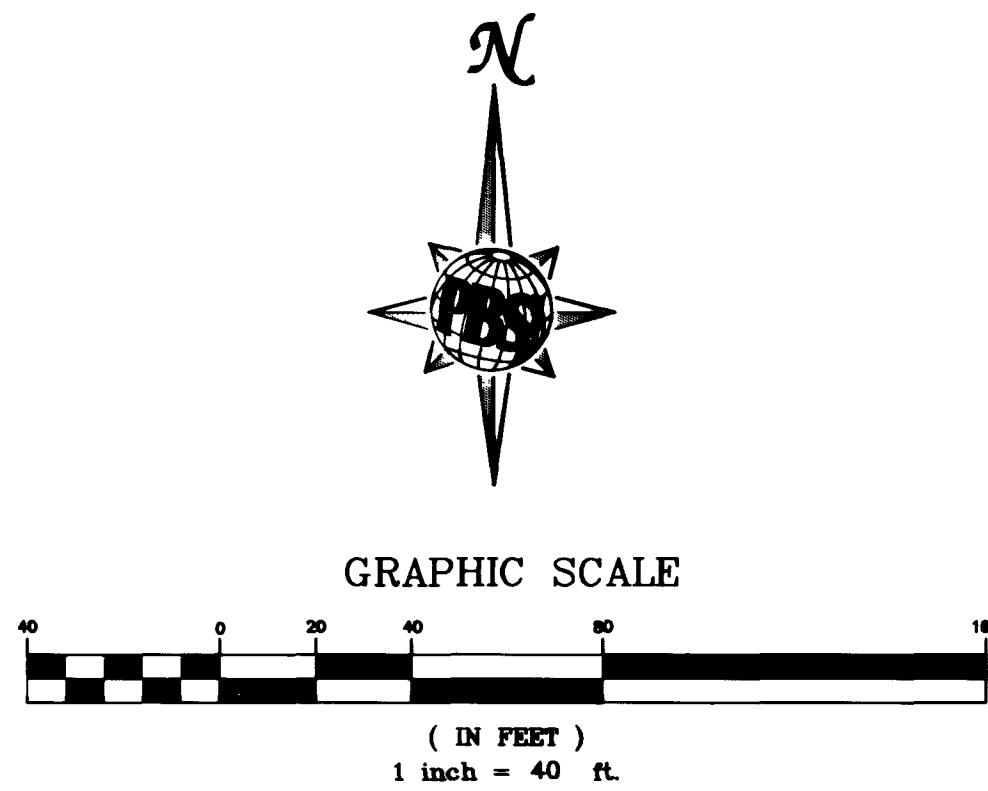

BENCHMARK
OLV00 17NES
RIVET IN PLATE IN TOP OF CURB,
SW RETURN CHEYENNE AVE.
AND RAMPART BLVD.
ELEVATION = 2448.333

NOTE:
WALLS ARE SHOWN FOR
THE PURPOSE OF GRADING
RELATIONSHIPS ONLY

SEE SHEET 2 FOR GRADING DETAILS

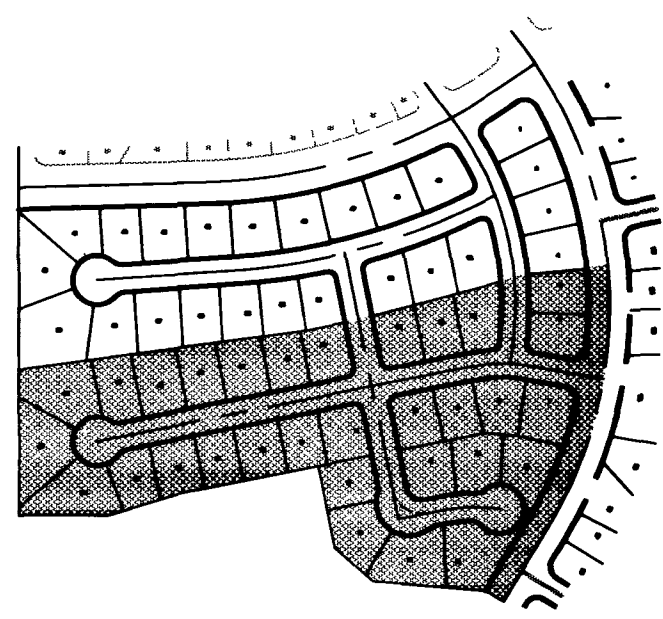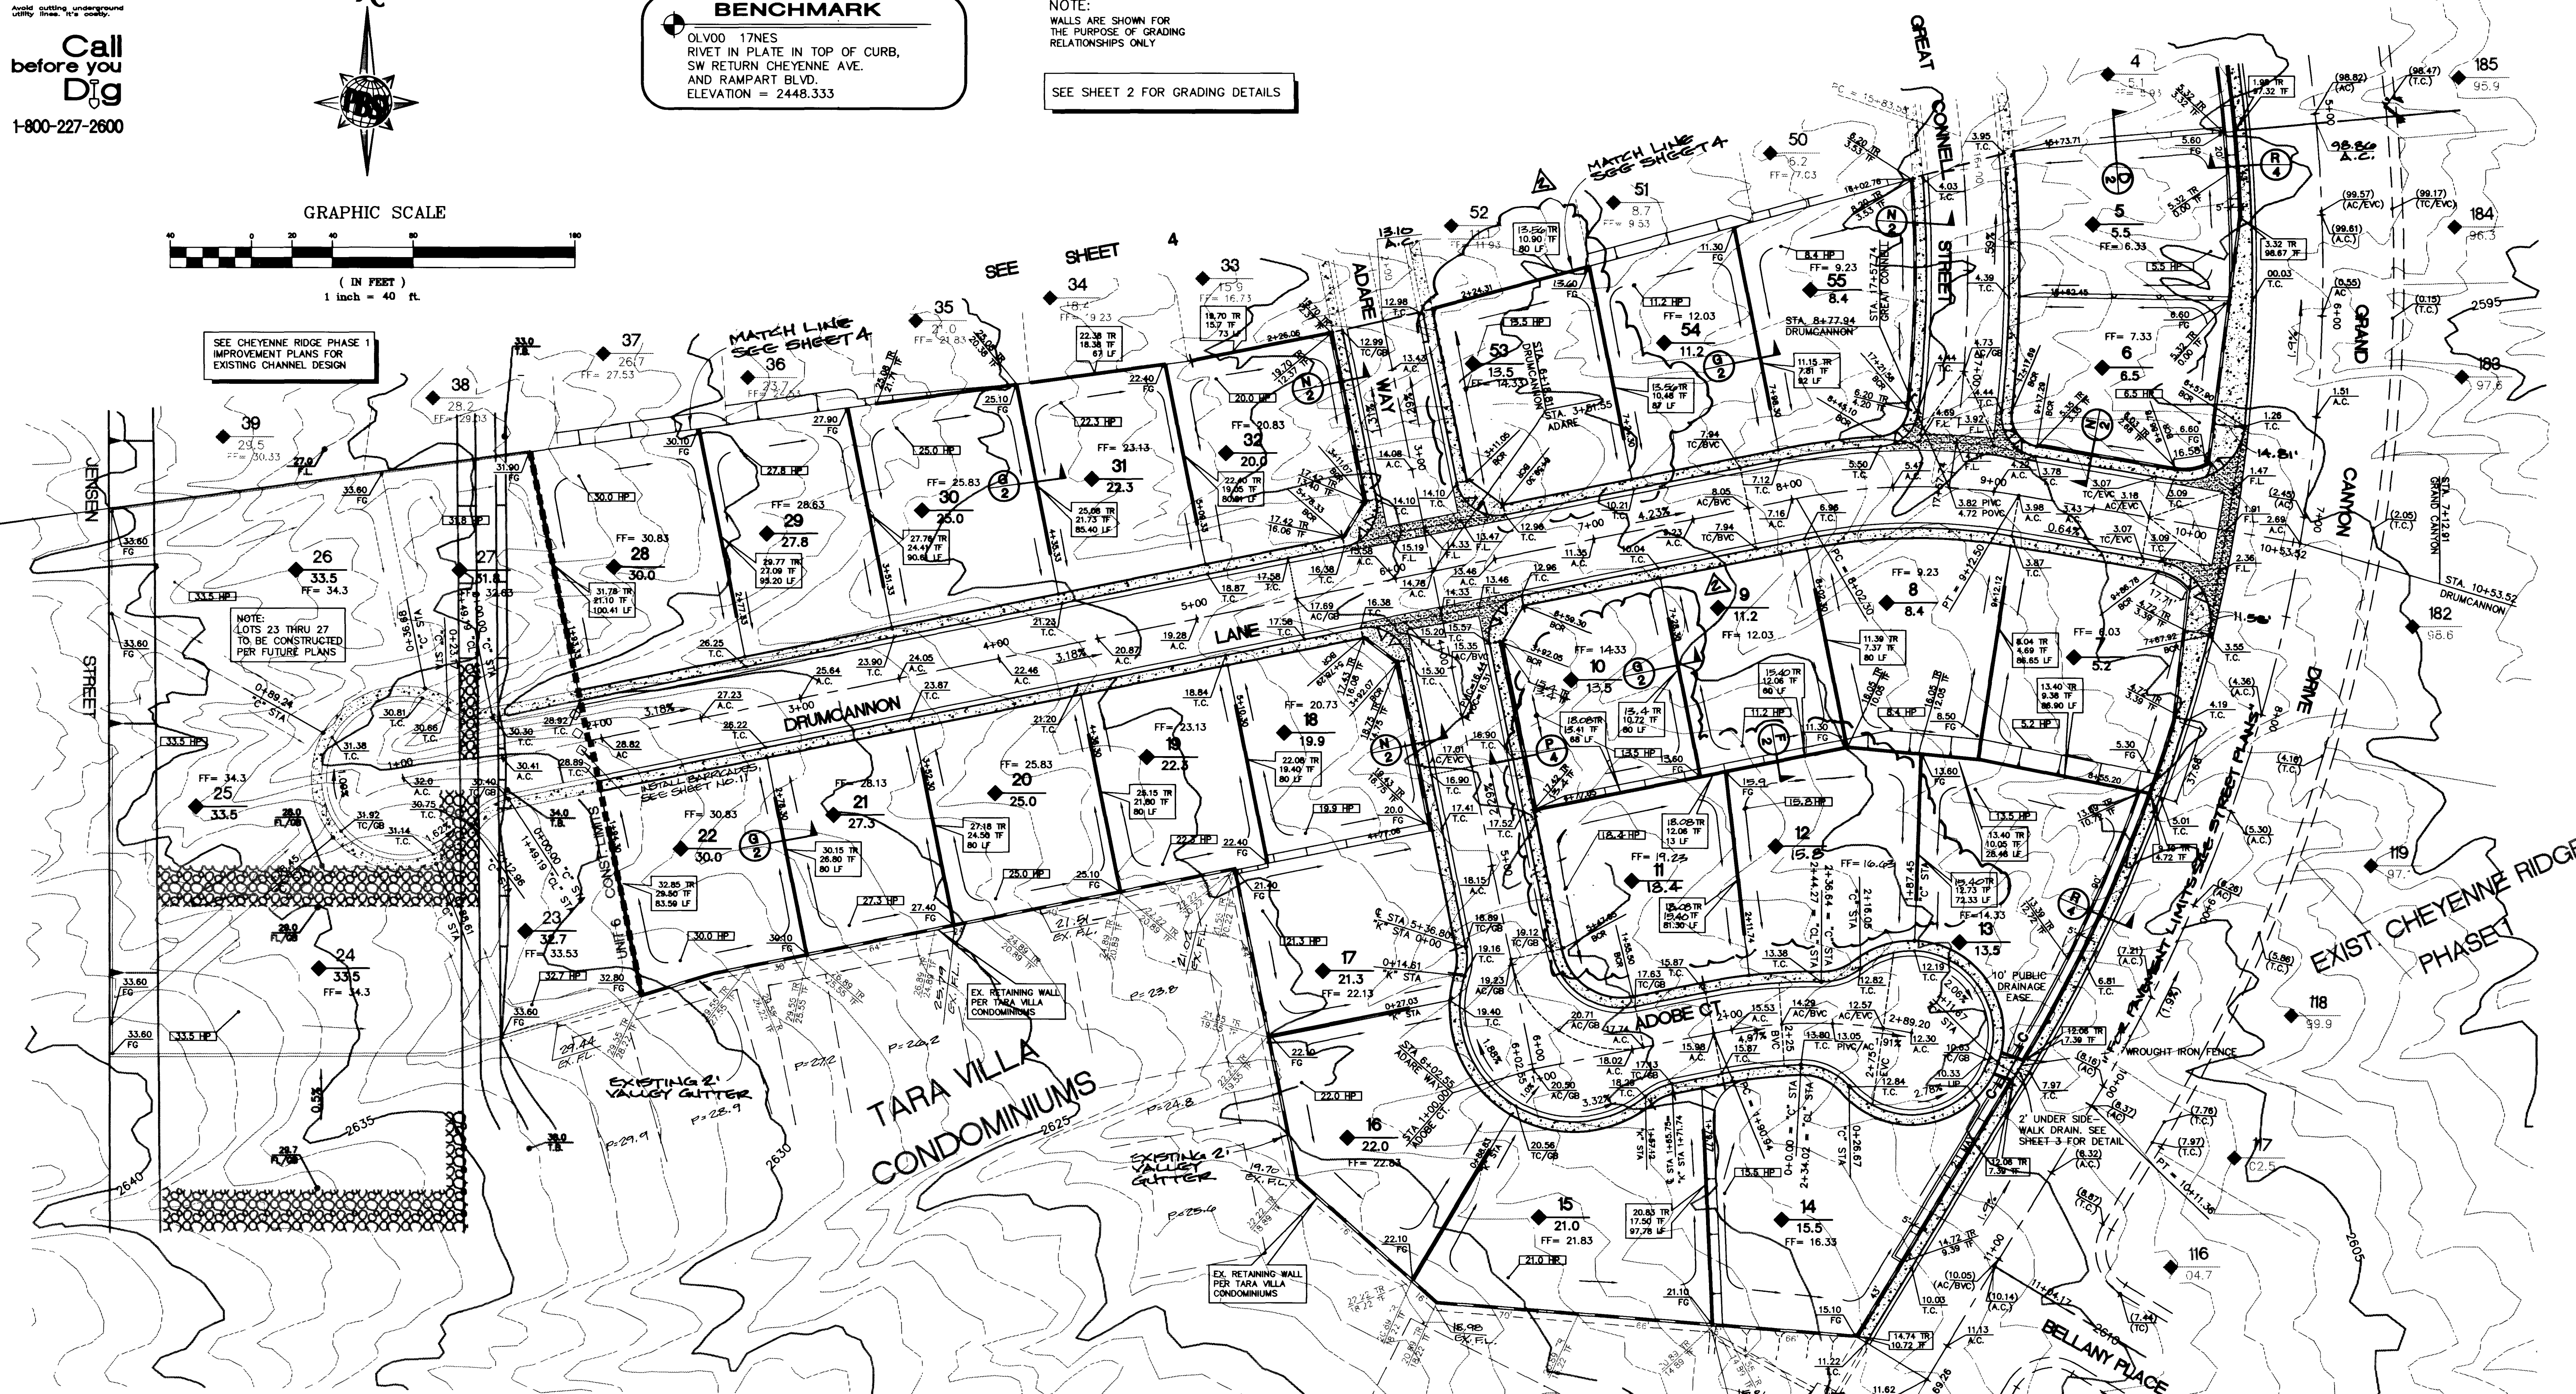


KEY MAP

INDEX OF SYMBOLS


- 1 LOT NUMBER
- 100.00 PAD GRADE
- 1 BLOCK NUMBER
- 100.00 ELEVATION
- 1.0% DESCRIPTION
- PERCENT OF GRADE AND DIRECTION OF FLOW
- 2:1 SCARP
- SITE DISTANCE TRIANGLE
- PERIMETER WALL
- RETAINING WALL

ABBREVIATIONS


- T.C. TOP OF CURB
- F.L. FLOW LINE
- H.P. HIGH POINT
- TYP. TYPICAL
- A.C. ASPHALTIC CONCRETE
- EX. EXISTING
- B.C.R. BEGINNING OF CURB RETURN
- F.G. FINISHED GRADE
- C1 CURVE LABEL (SEE CURVE TABLE)
- L1 LINE LABEL (SEE LINE TABLE)
- B.V.C. BEGIN VERTICAL CURVE
- E.V.C. END VERTICAL CURVE
- G.B. GRADE BREAK
- T.R. TOP OF RETAINING WALL
- T.F. TOP OF FOOTING
- L.F. LINEAL FEET

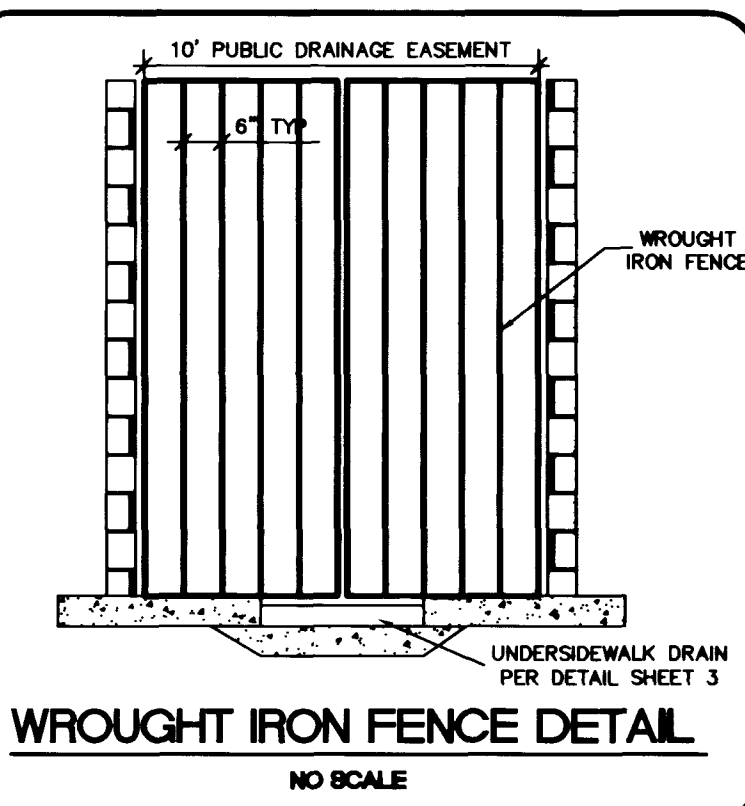

WROUGHT IRON FENCE DETAIL

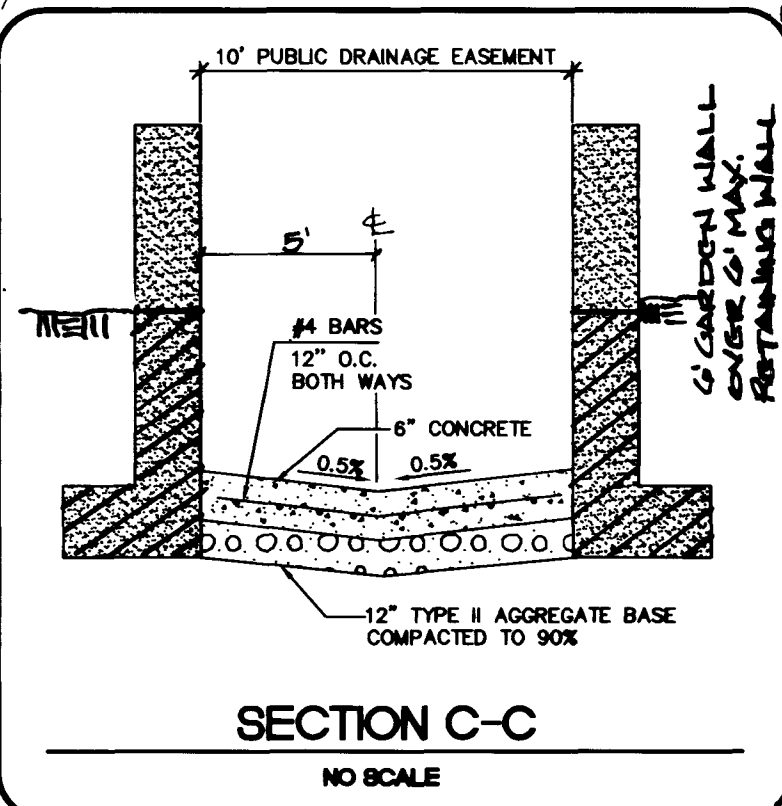

SECTION C-C

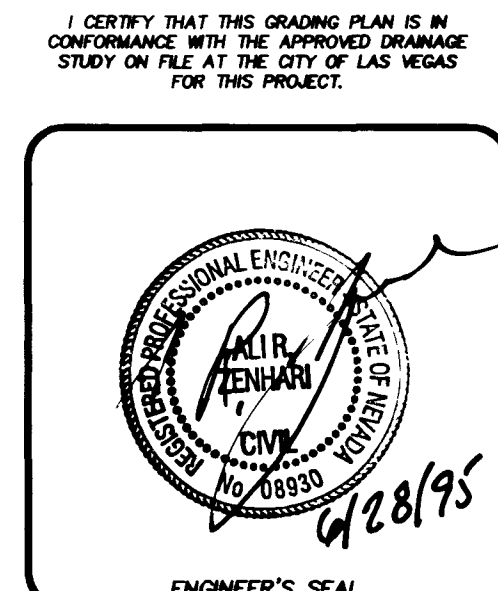

I CERTIFY THAT THIS GRADING PLAN IS IN CONFORMANCE WITH THE APPROVED GRADING STUDY ON FILE AT THE CITY OF LAS VEGAS FOR THIS PROJECT.

Job Number	Scale	Drawn by	Checked by	Date	Plot Date
7225.695	1"=40'	JLL	ABE	JUNE 27, 1995	06-27-95
Sheet Number	File No.	Revisions	No.	Date	Appr.
5 OF 16	695WP				

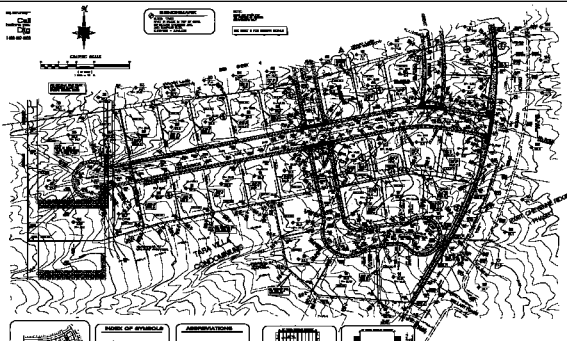


TABLE OF CONTENTS



ABSTRACT

THE

