
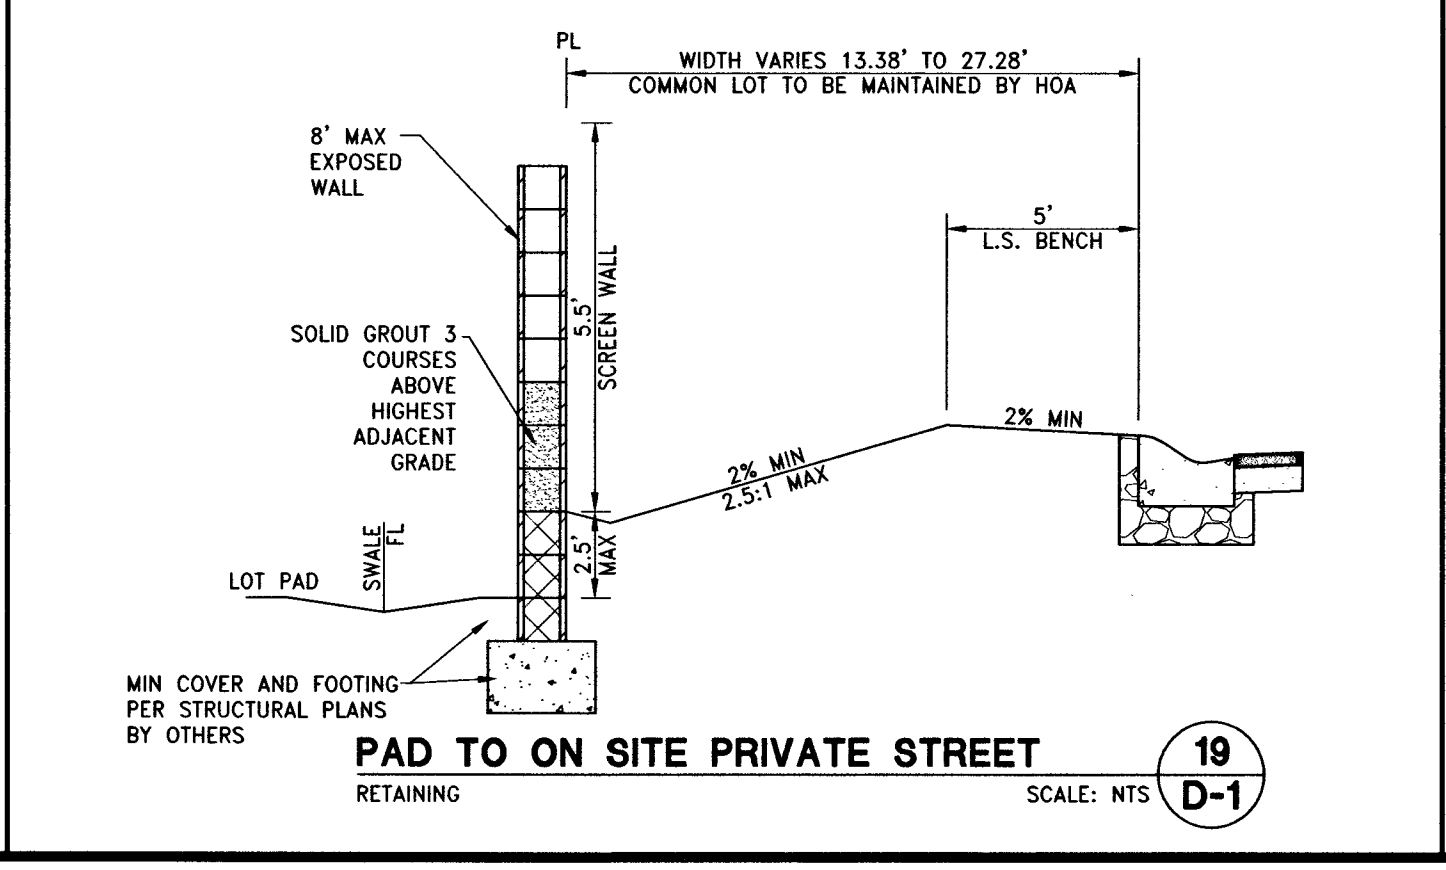
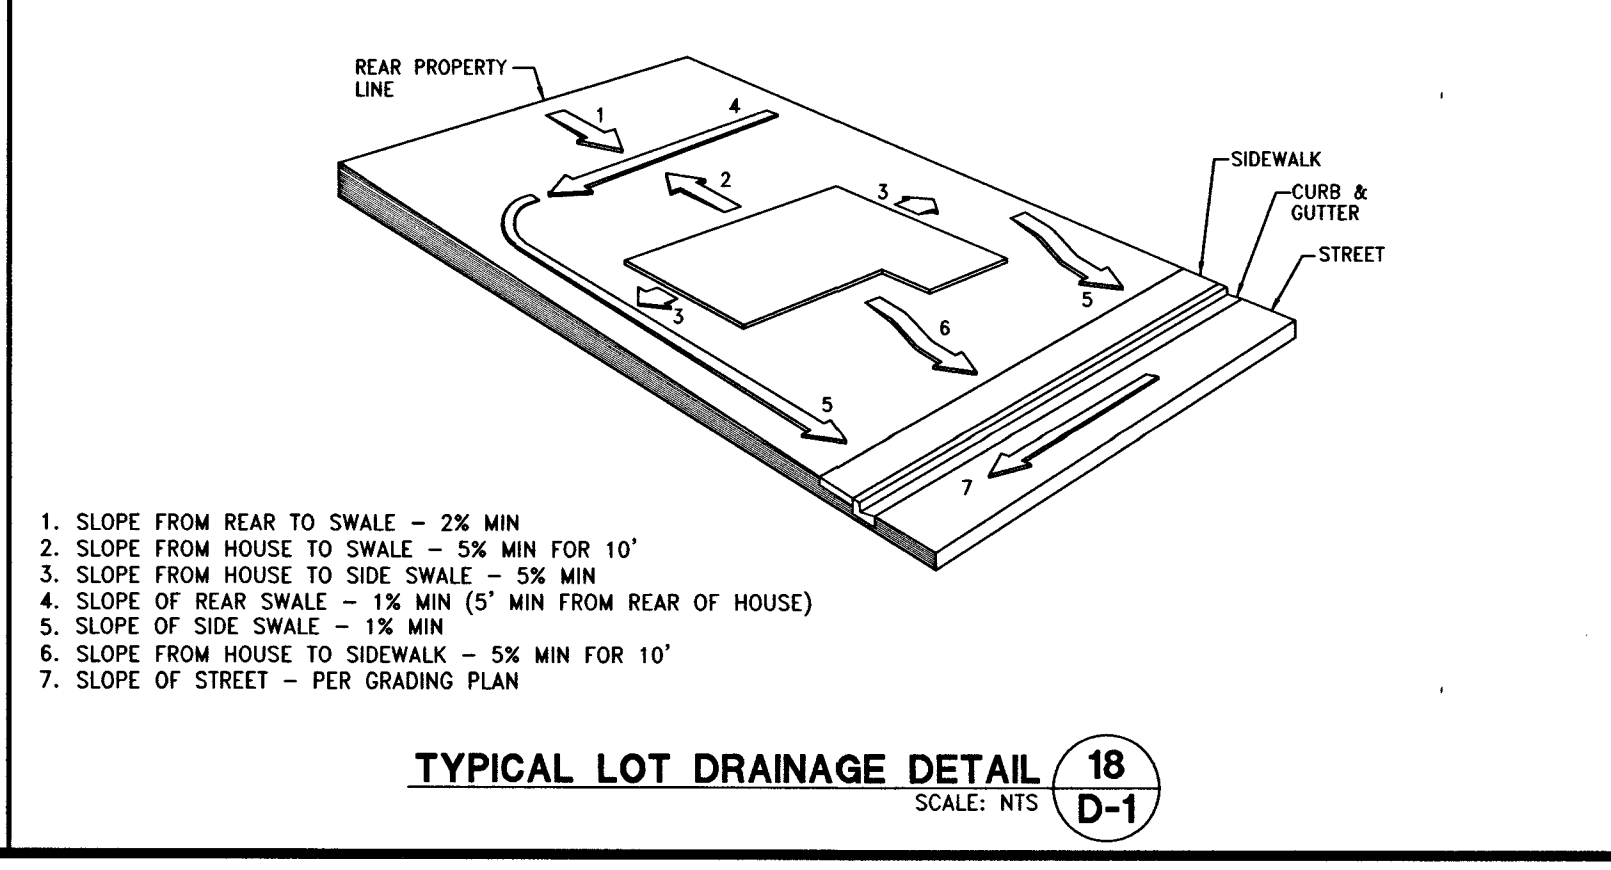
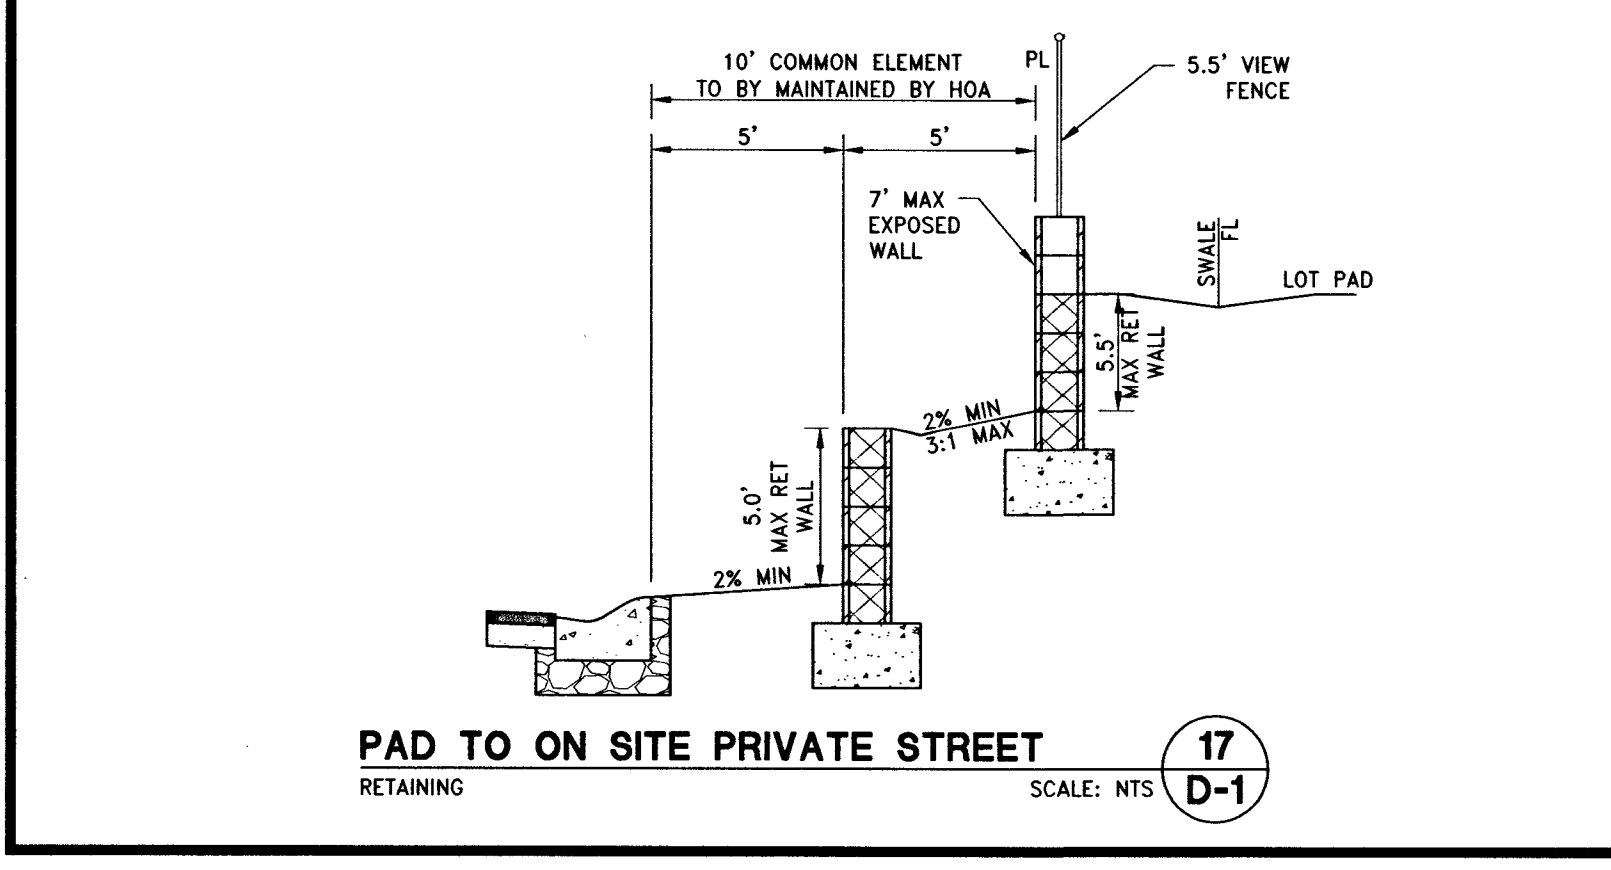
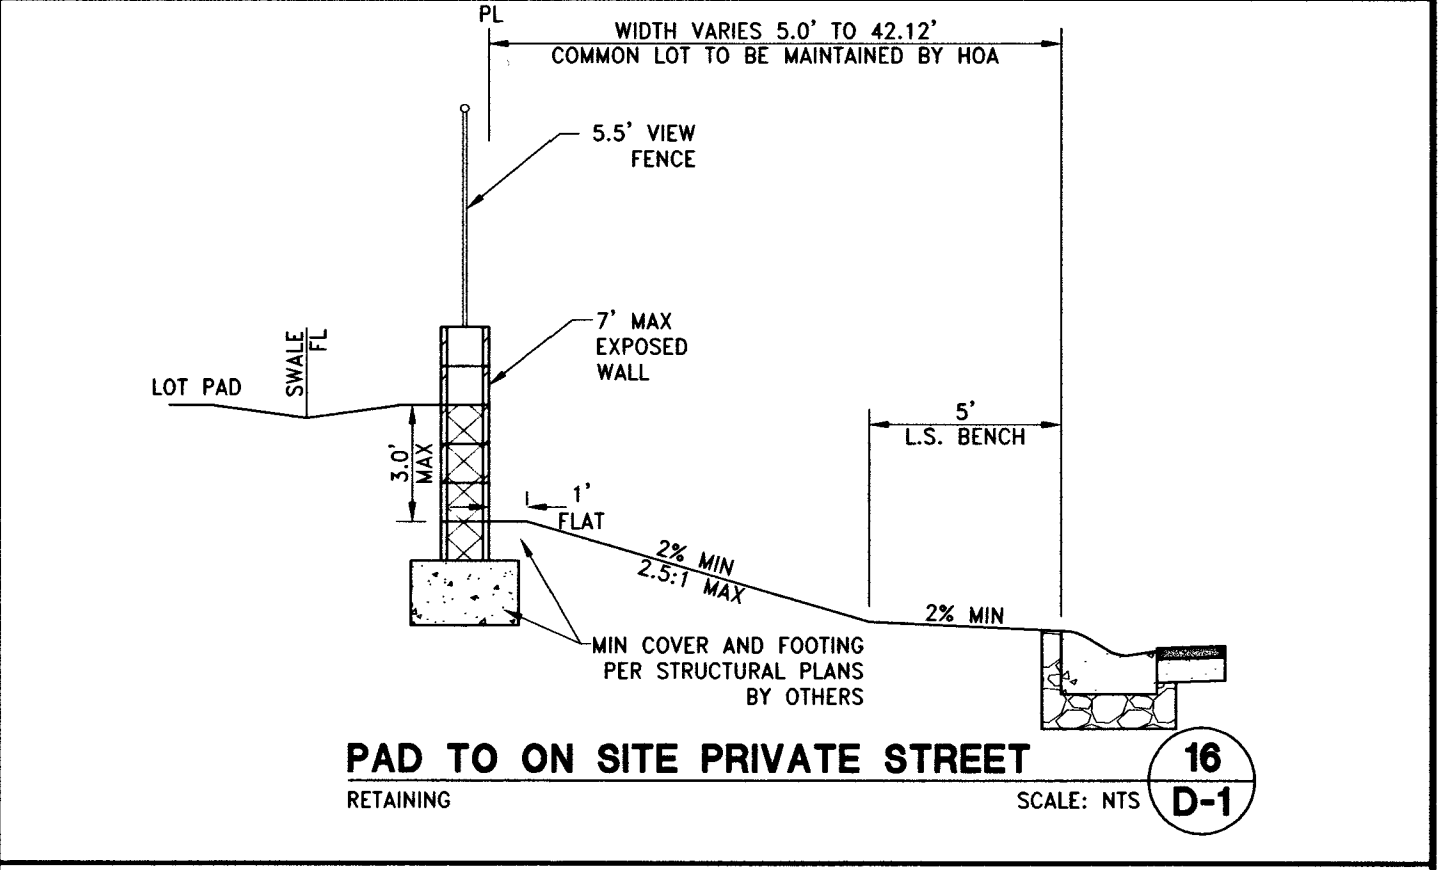
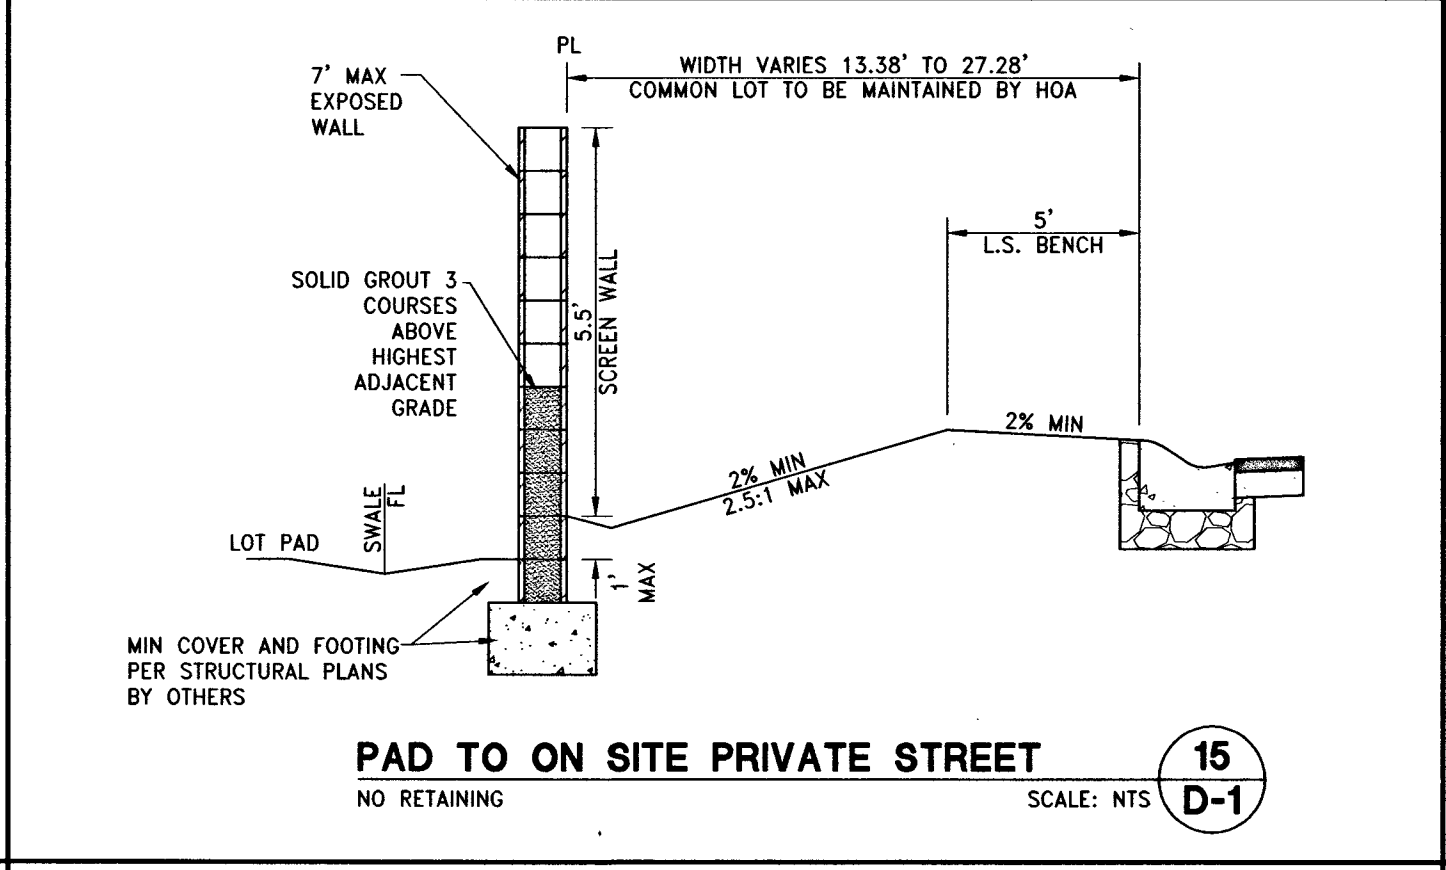
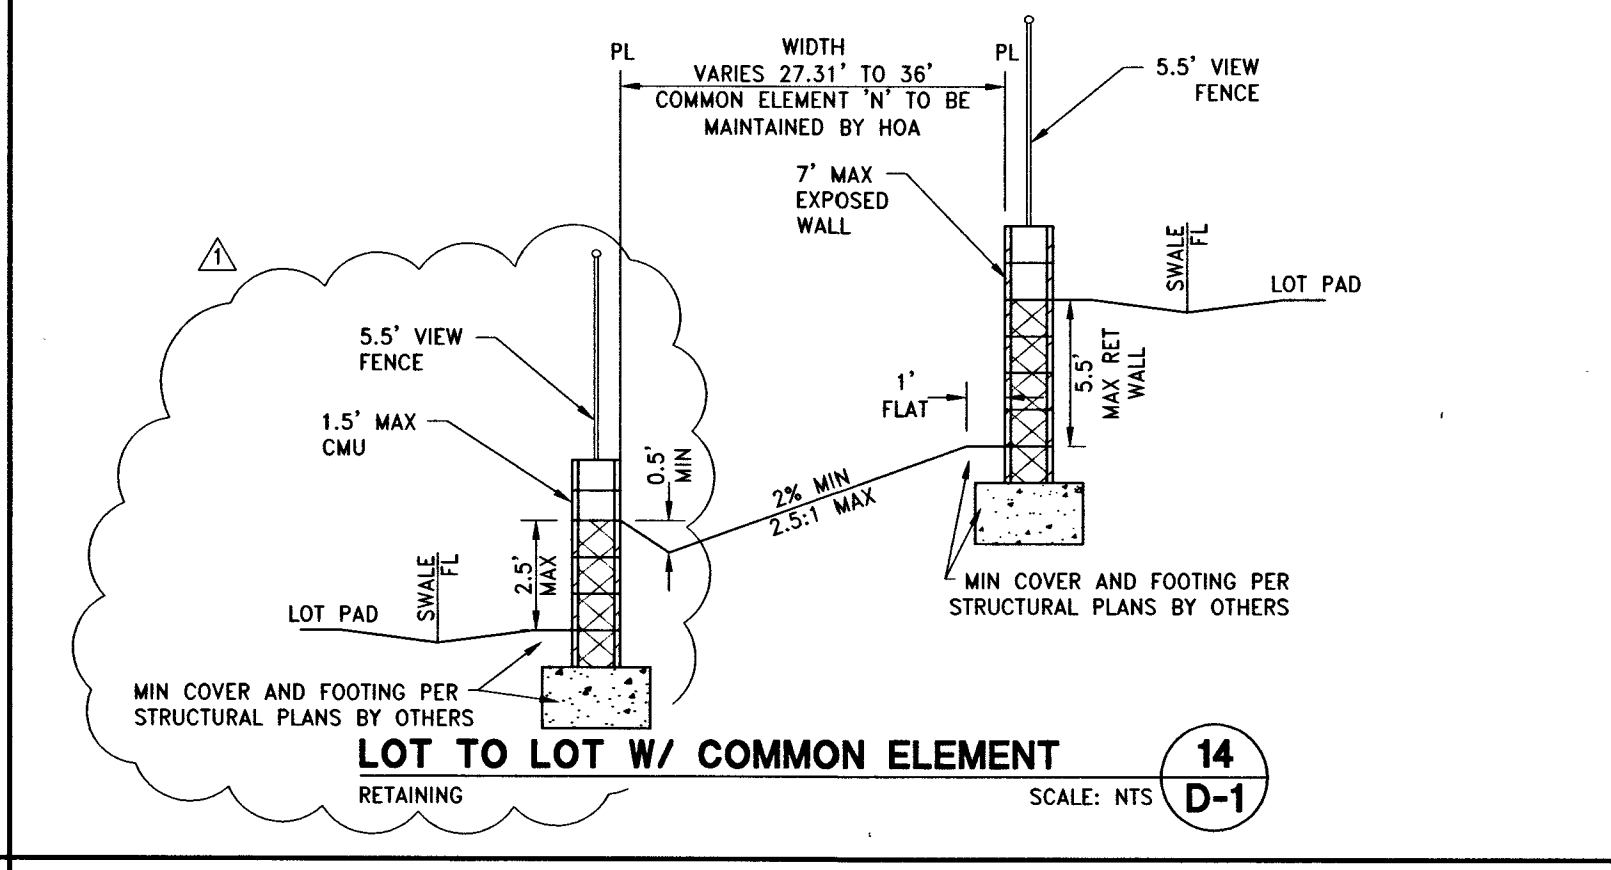
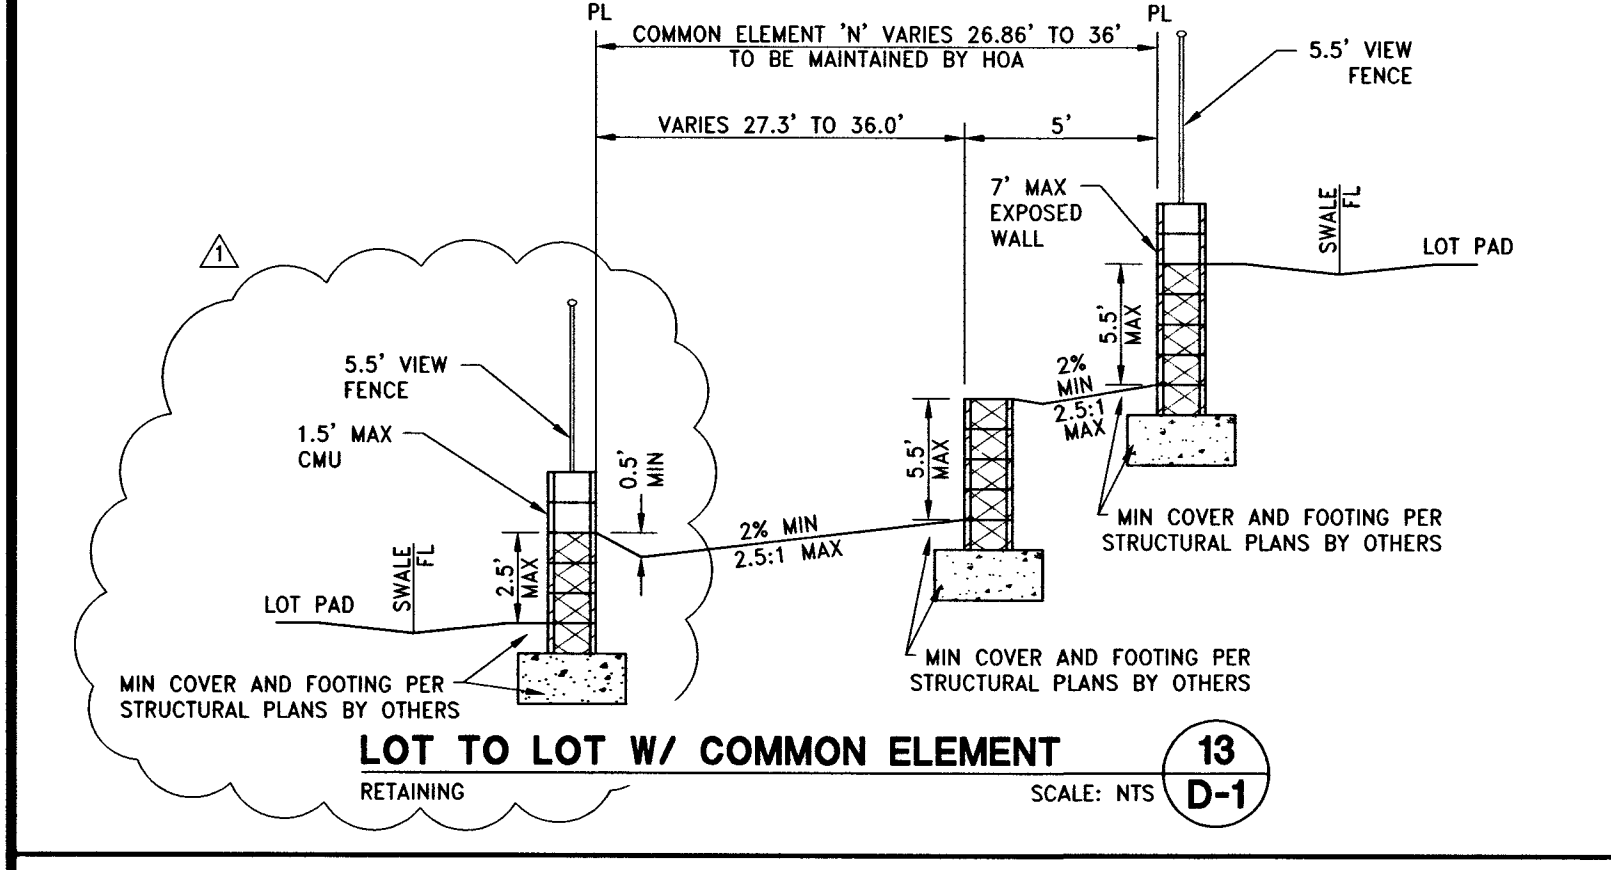
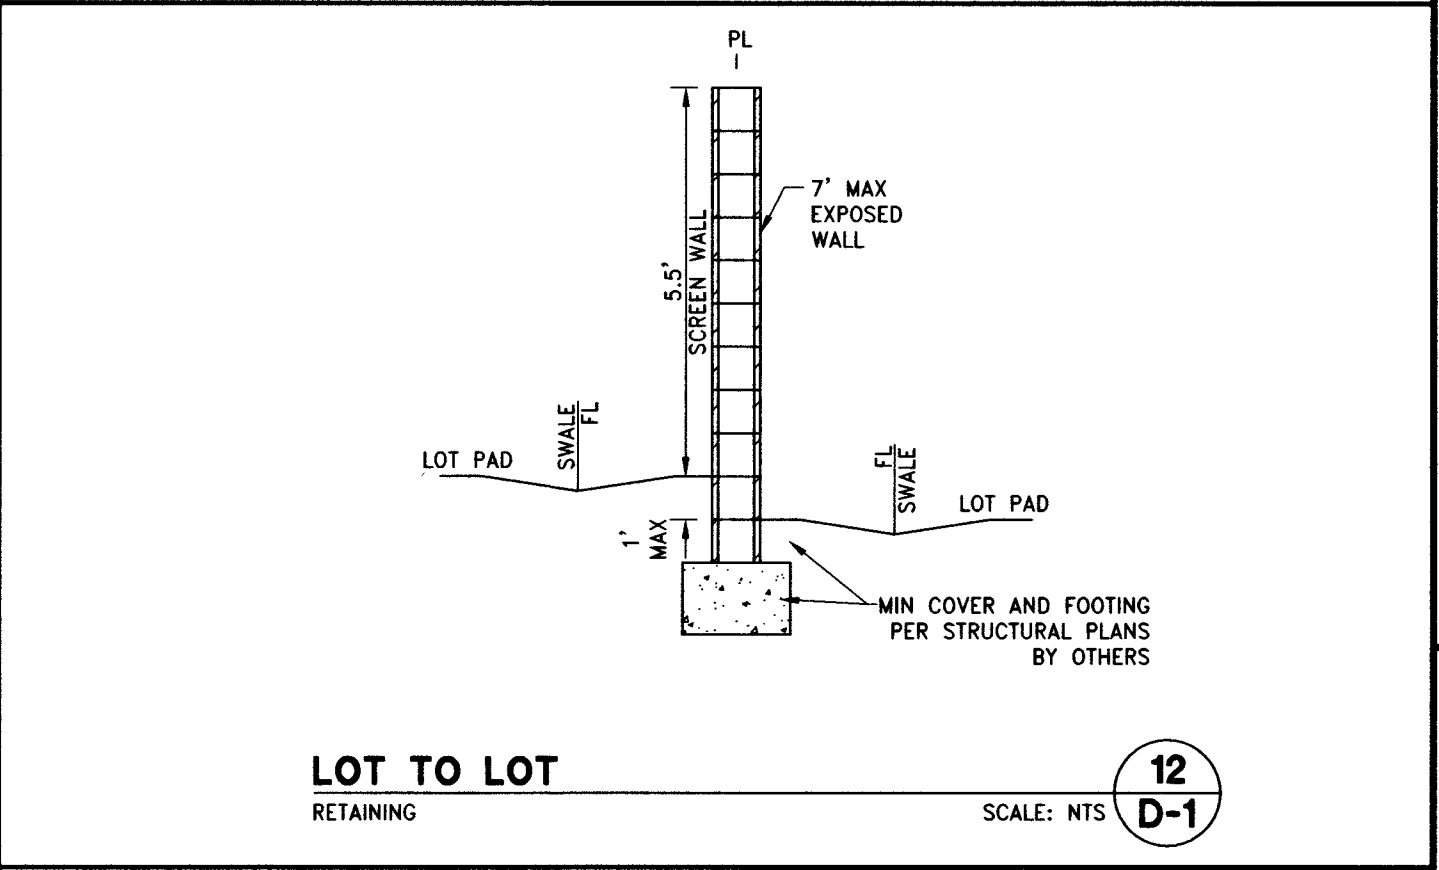
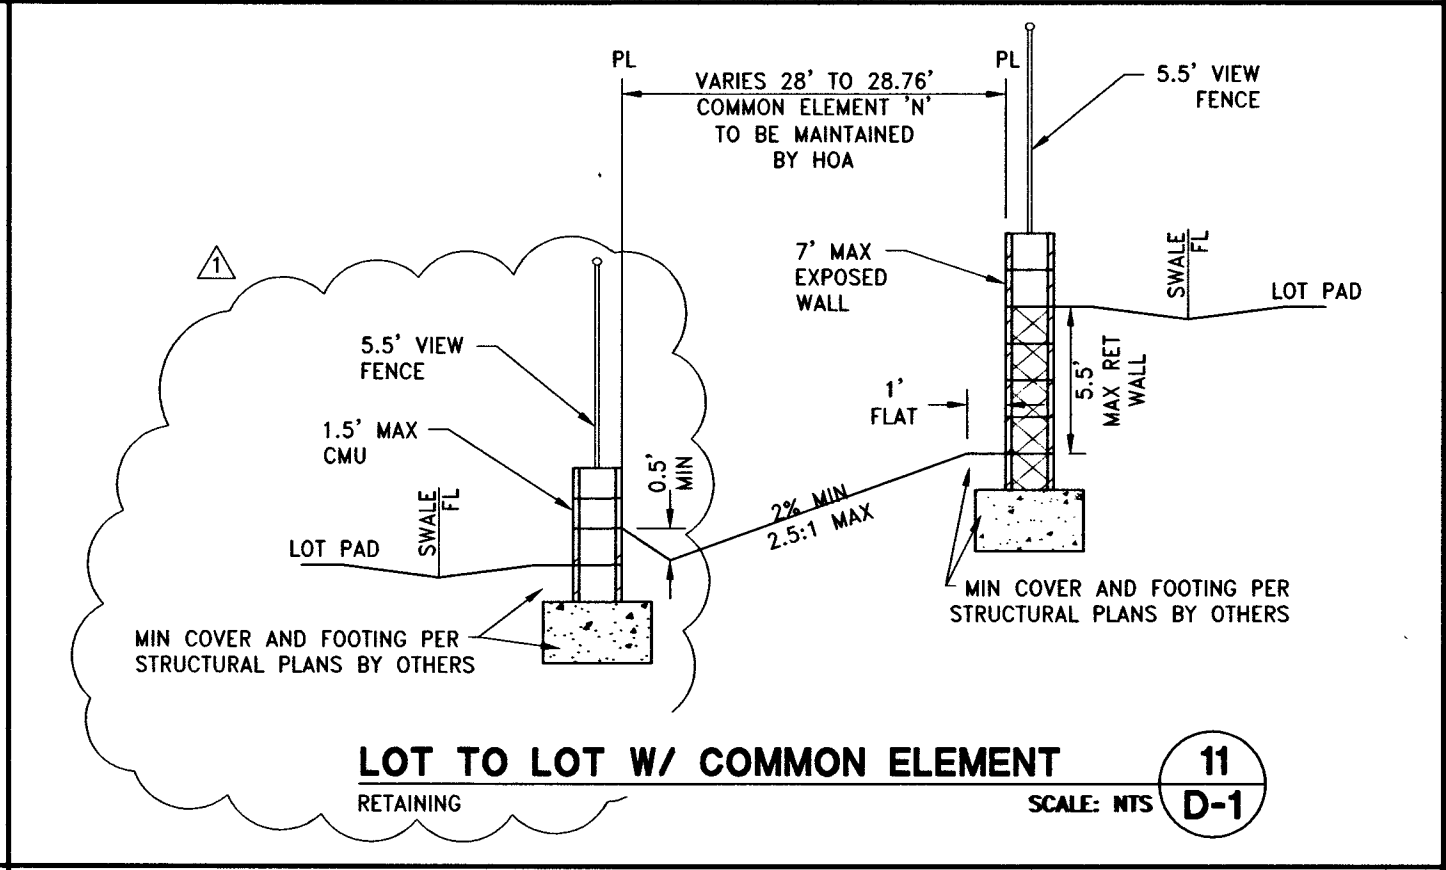
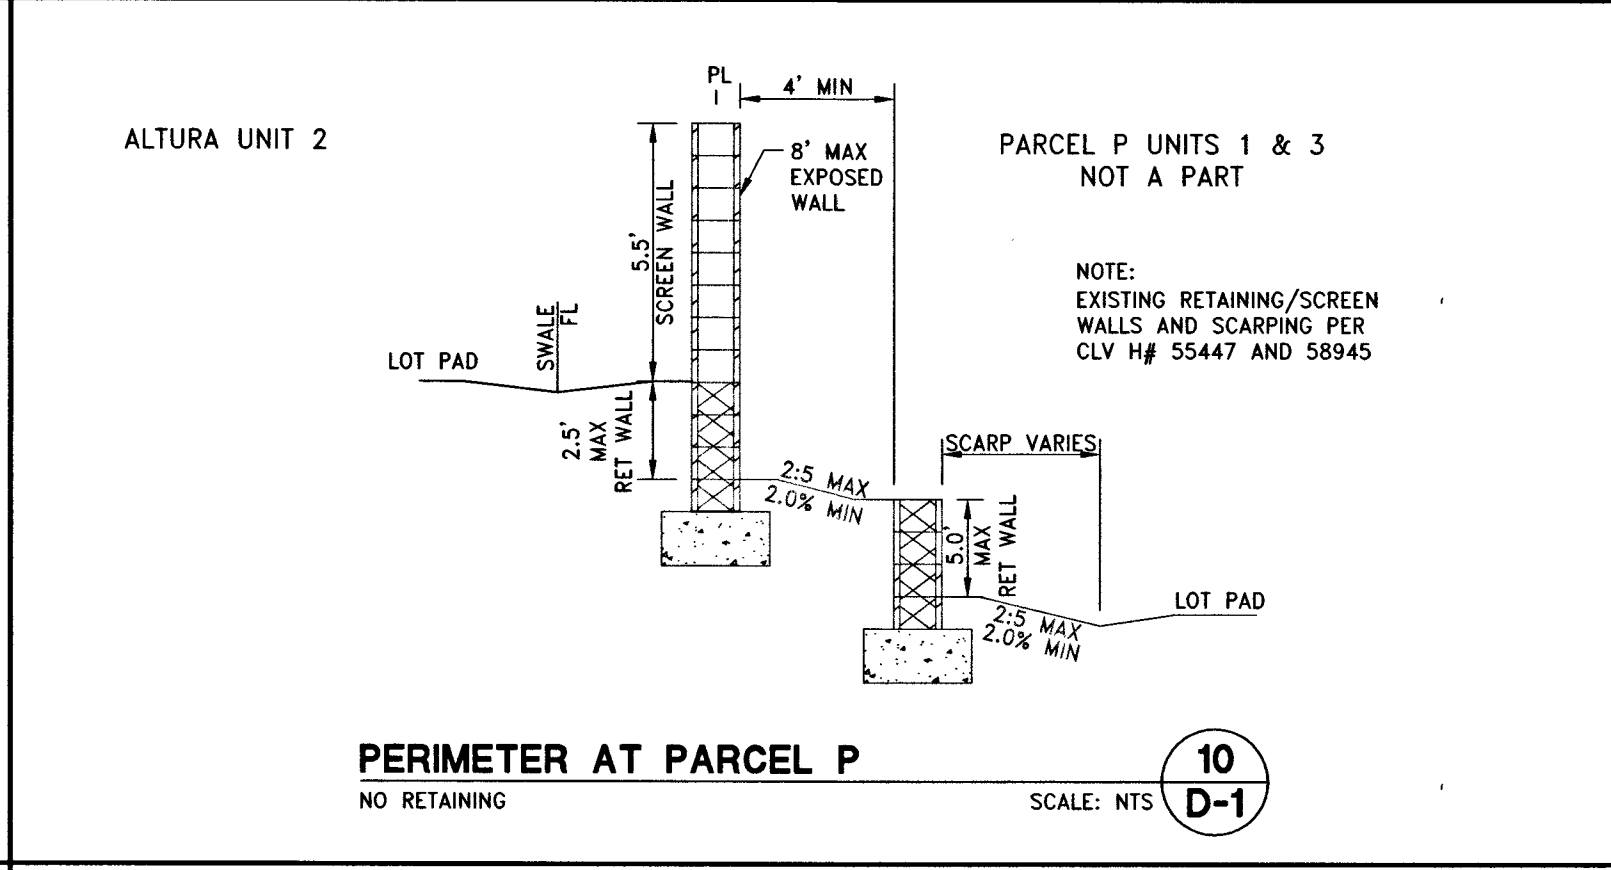
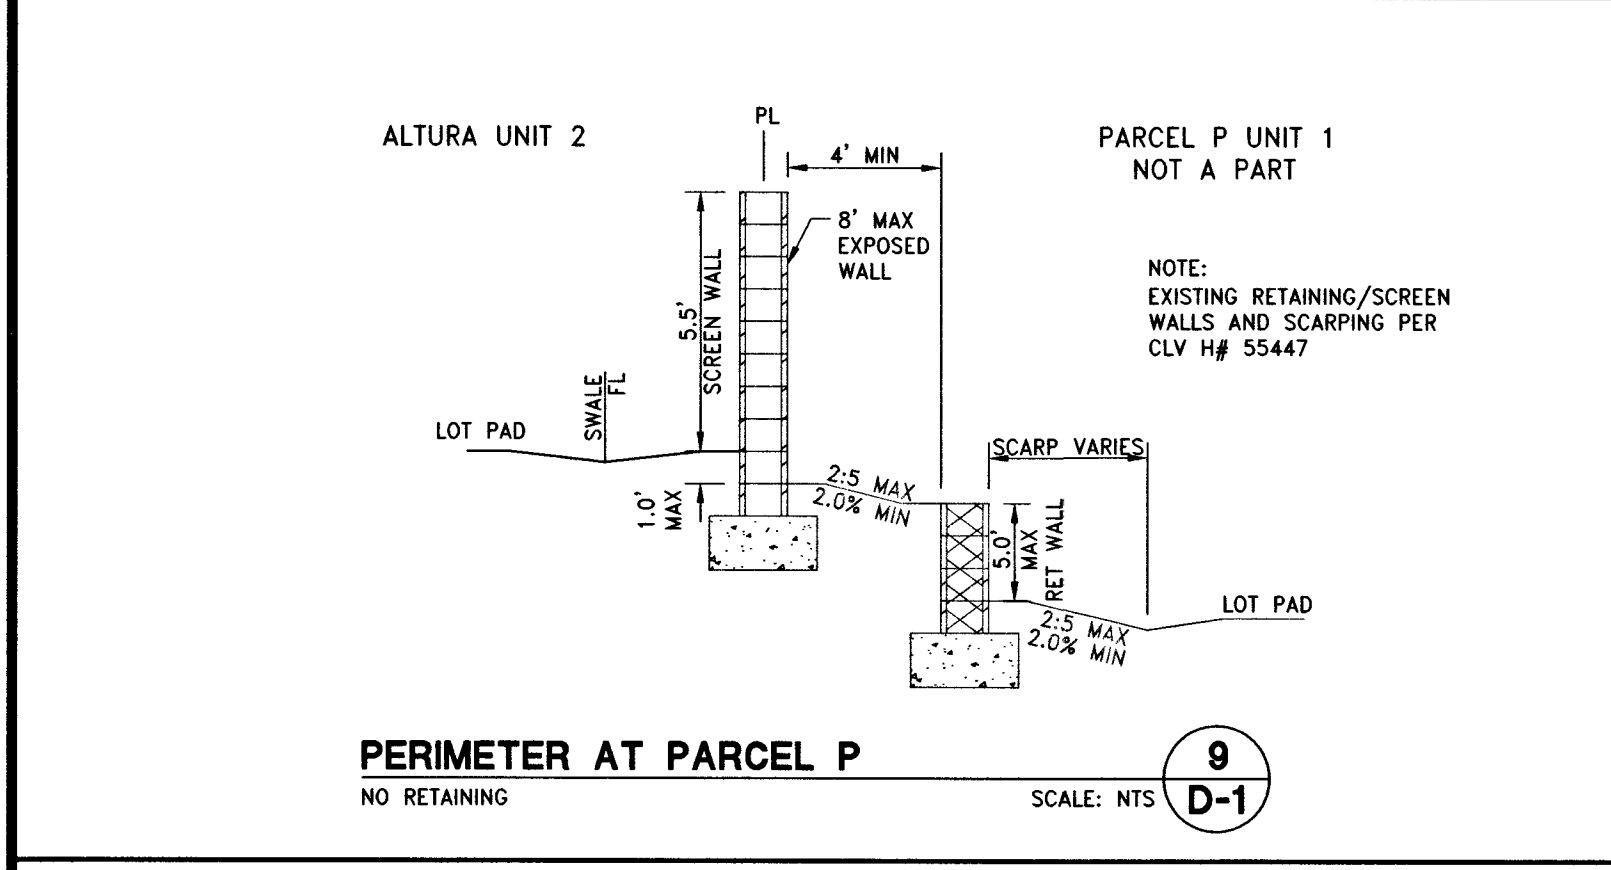
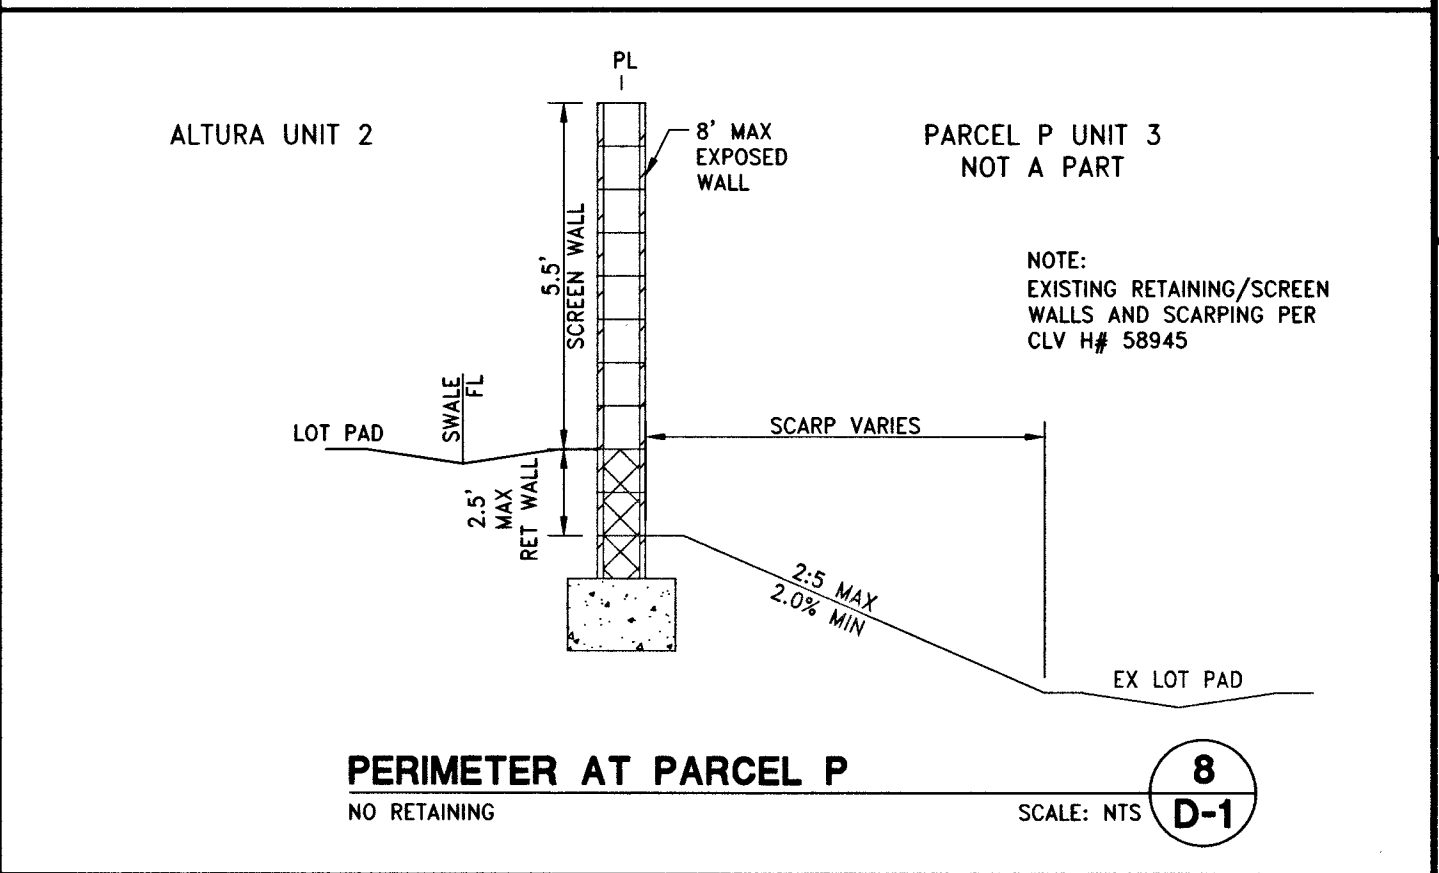
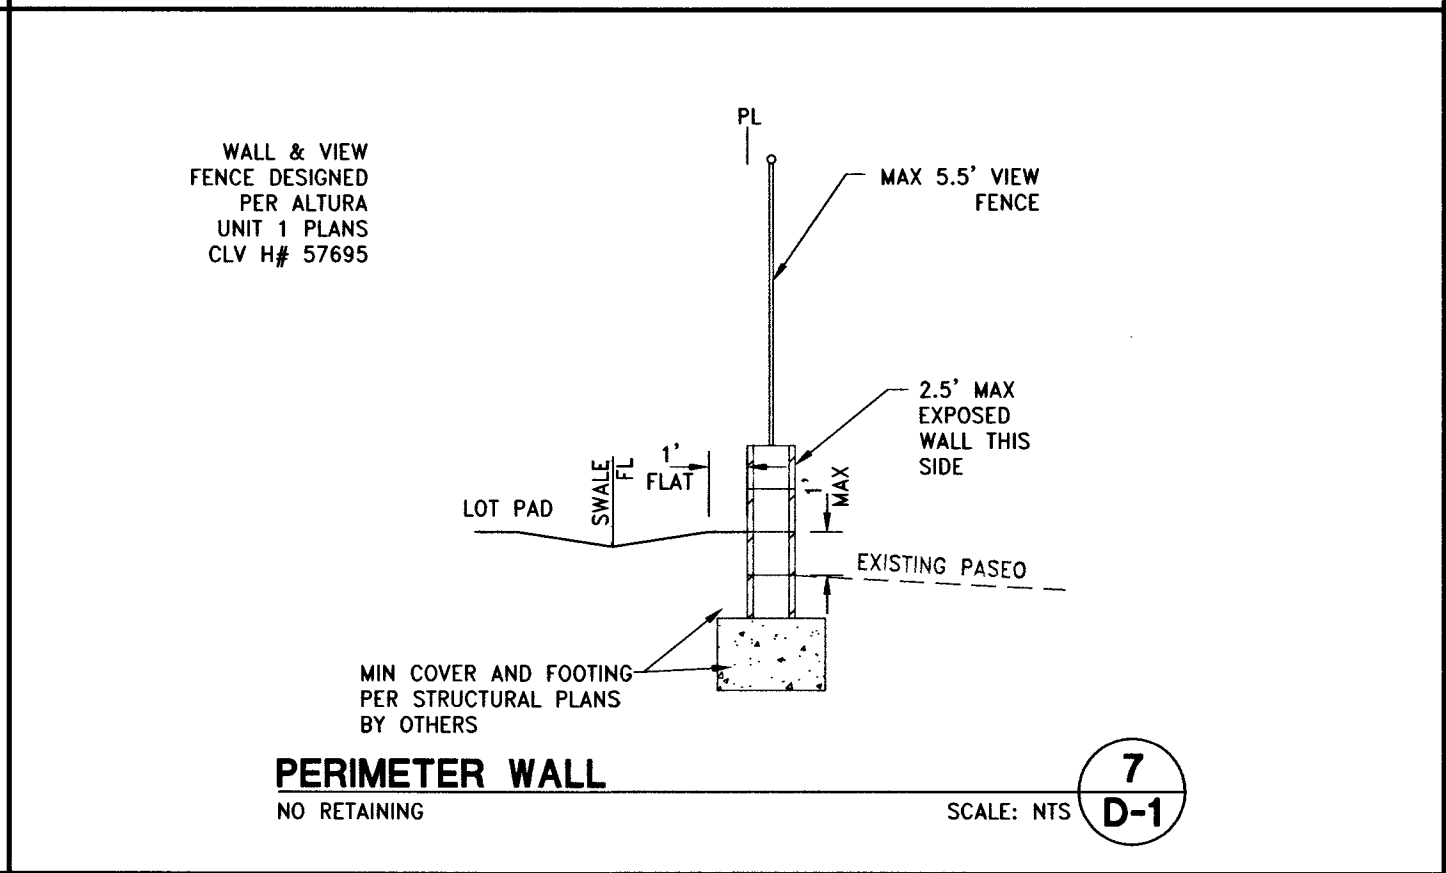
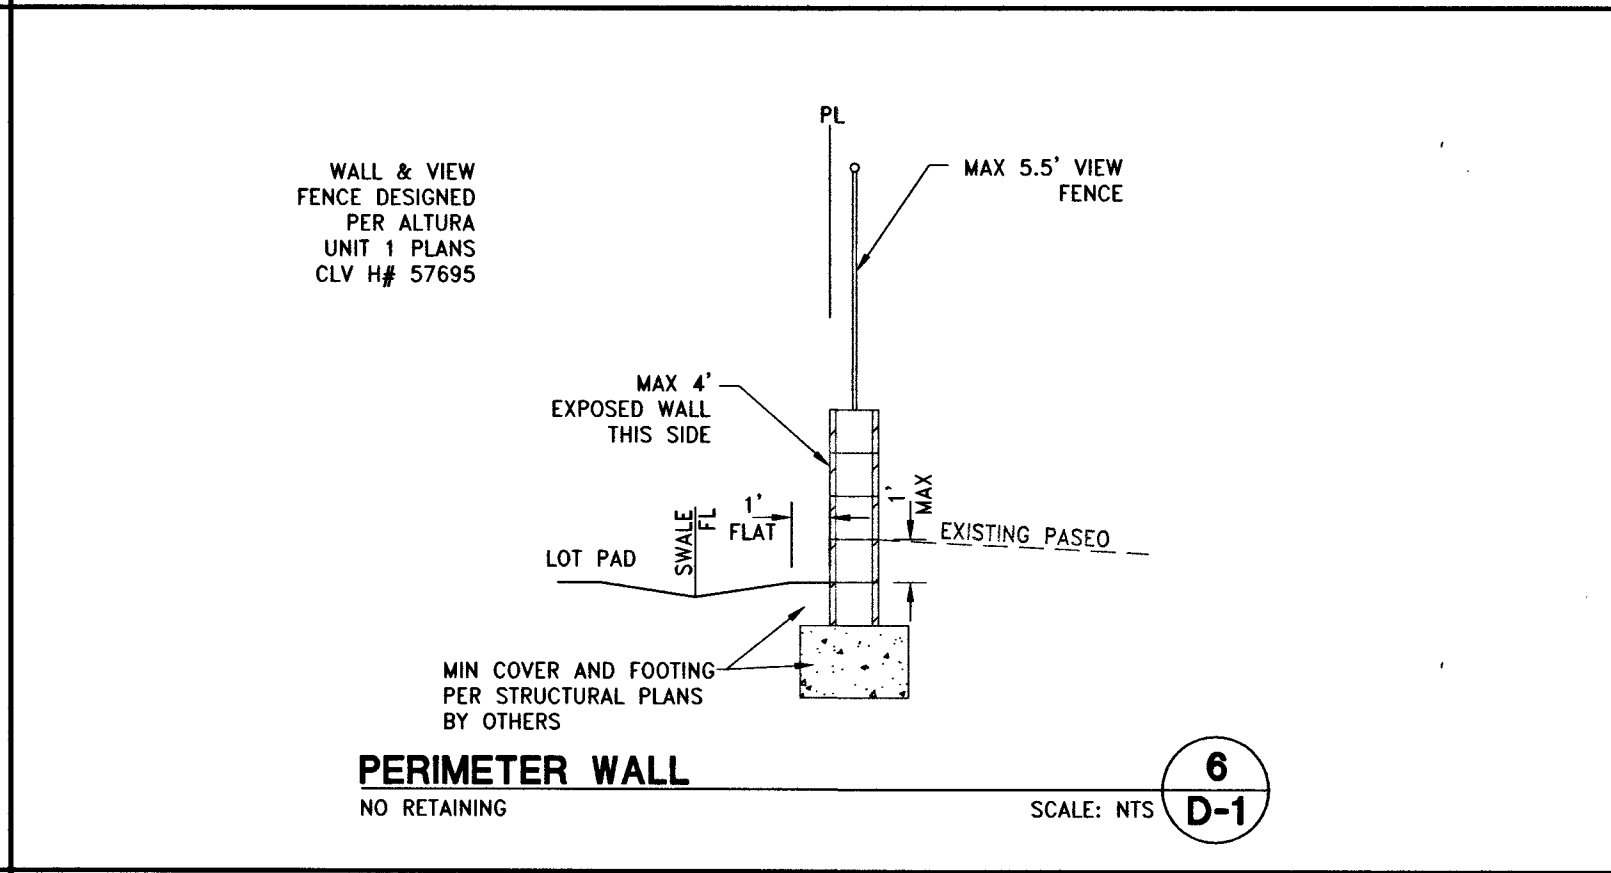
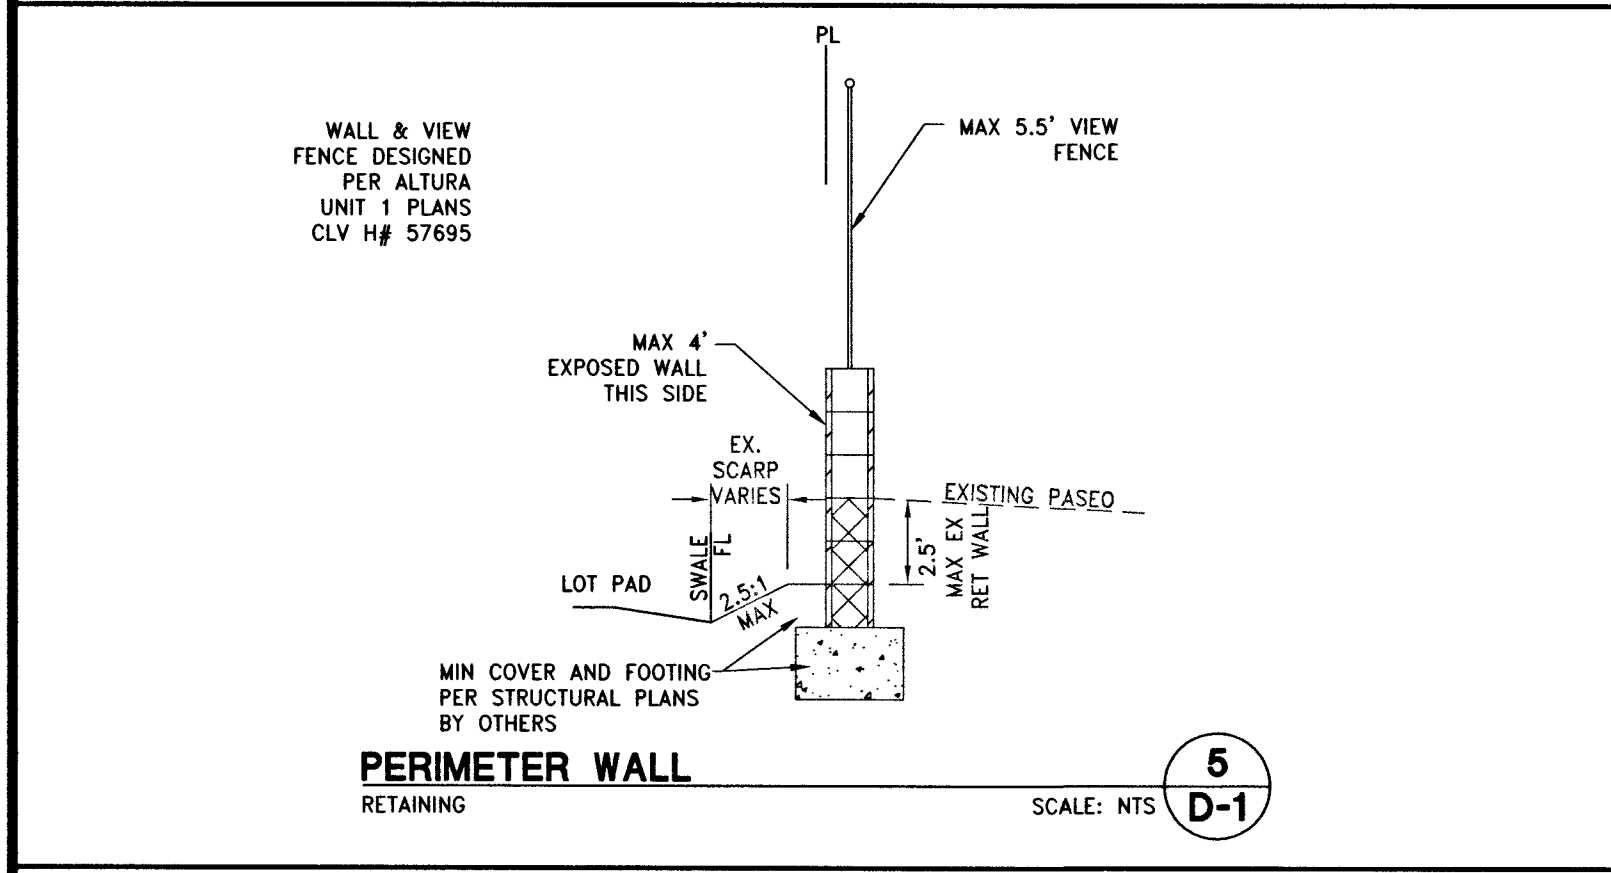
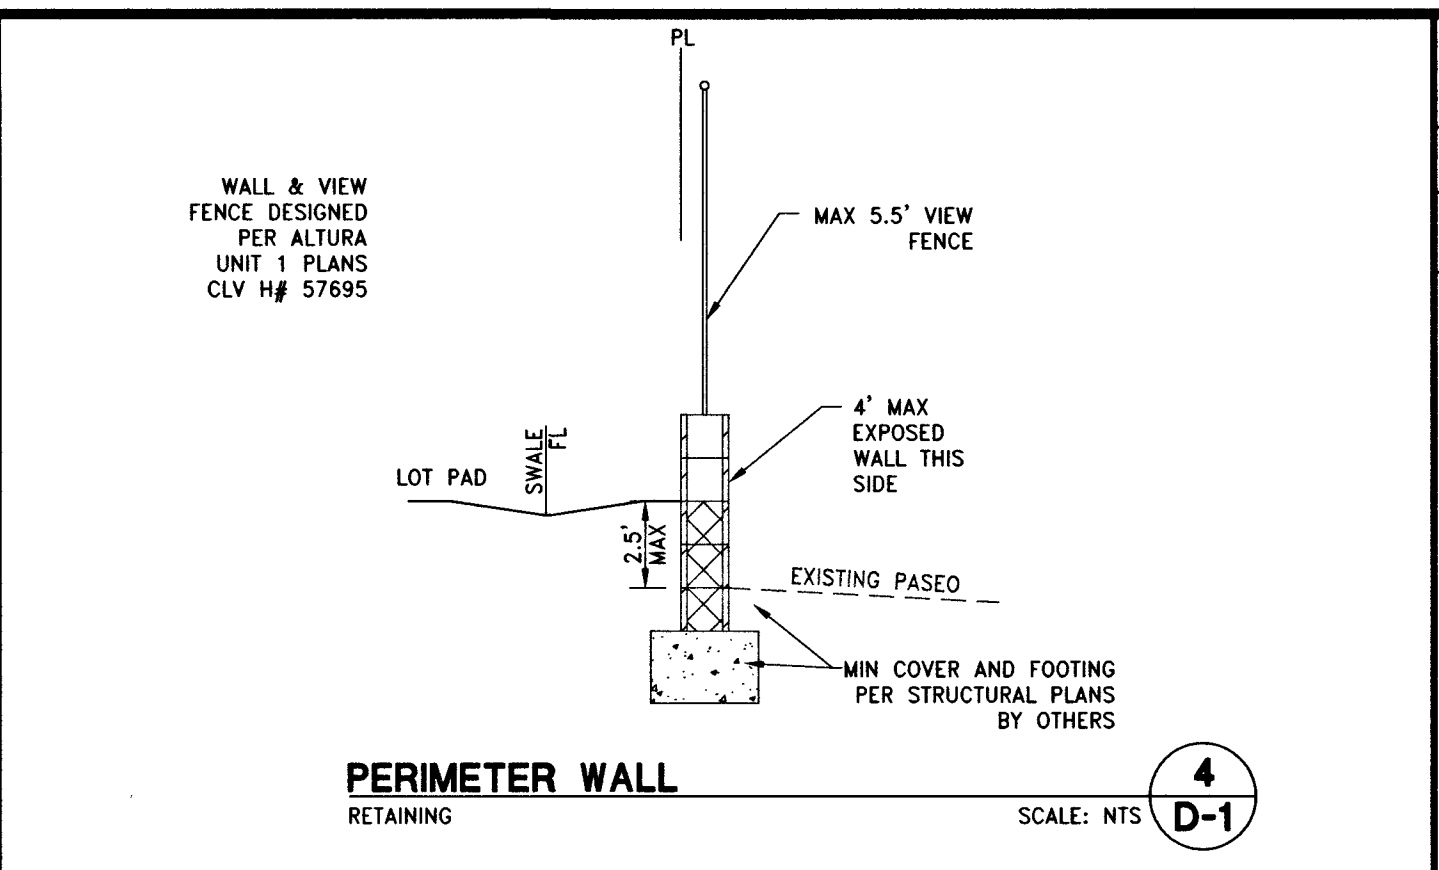
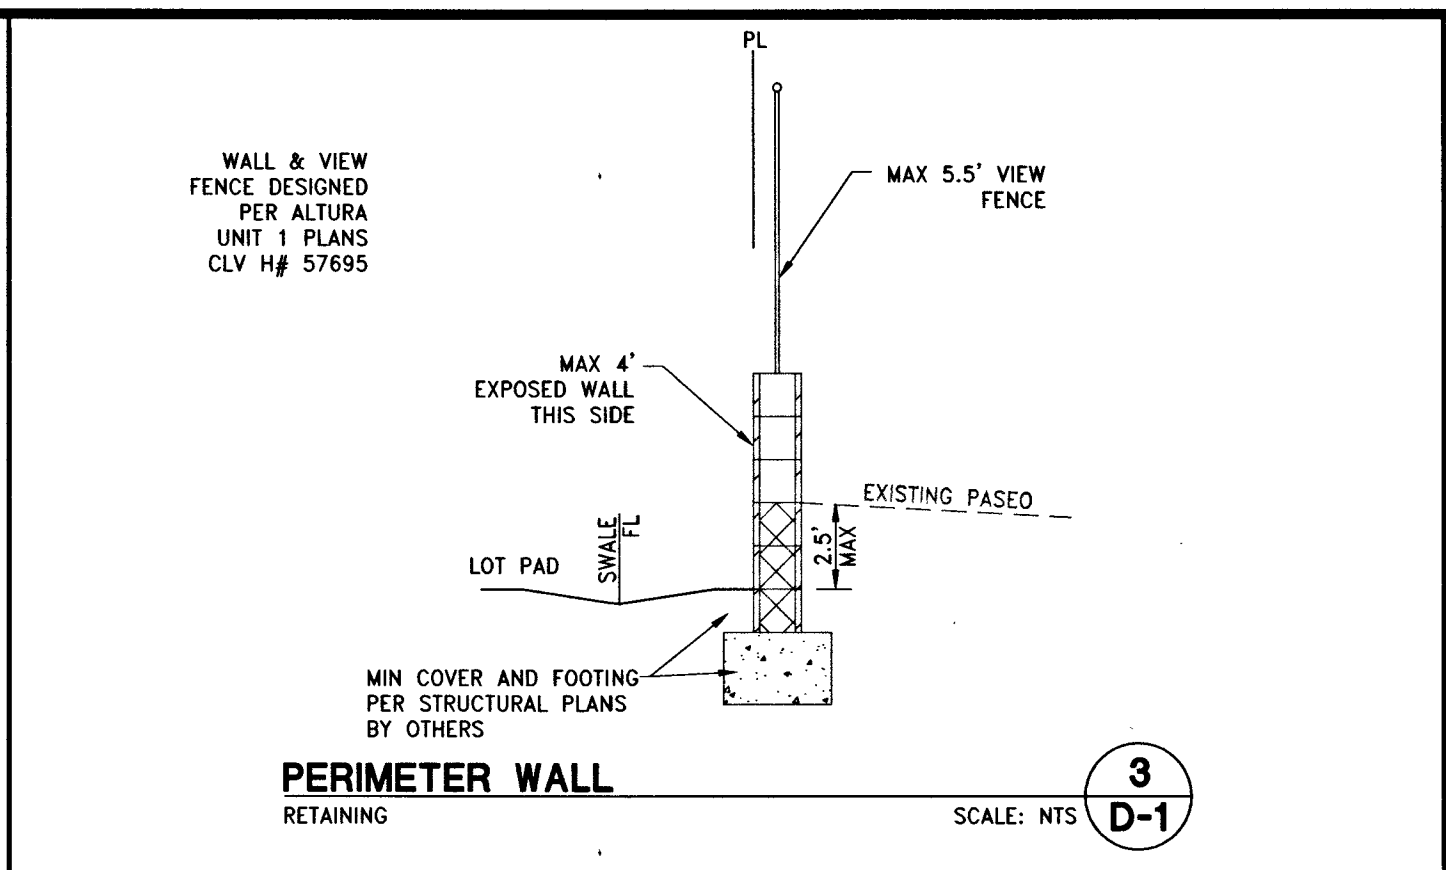
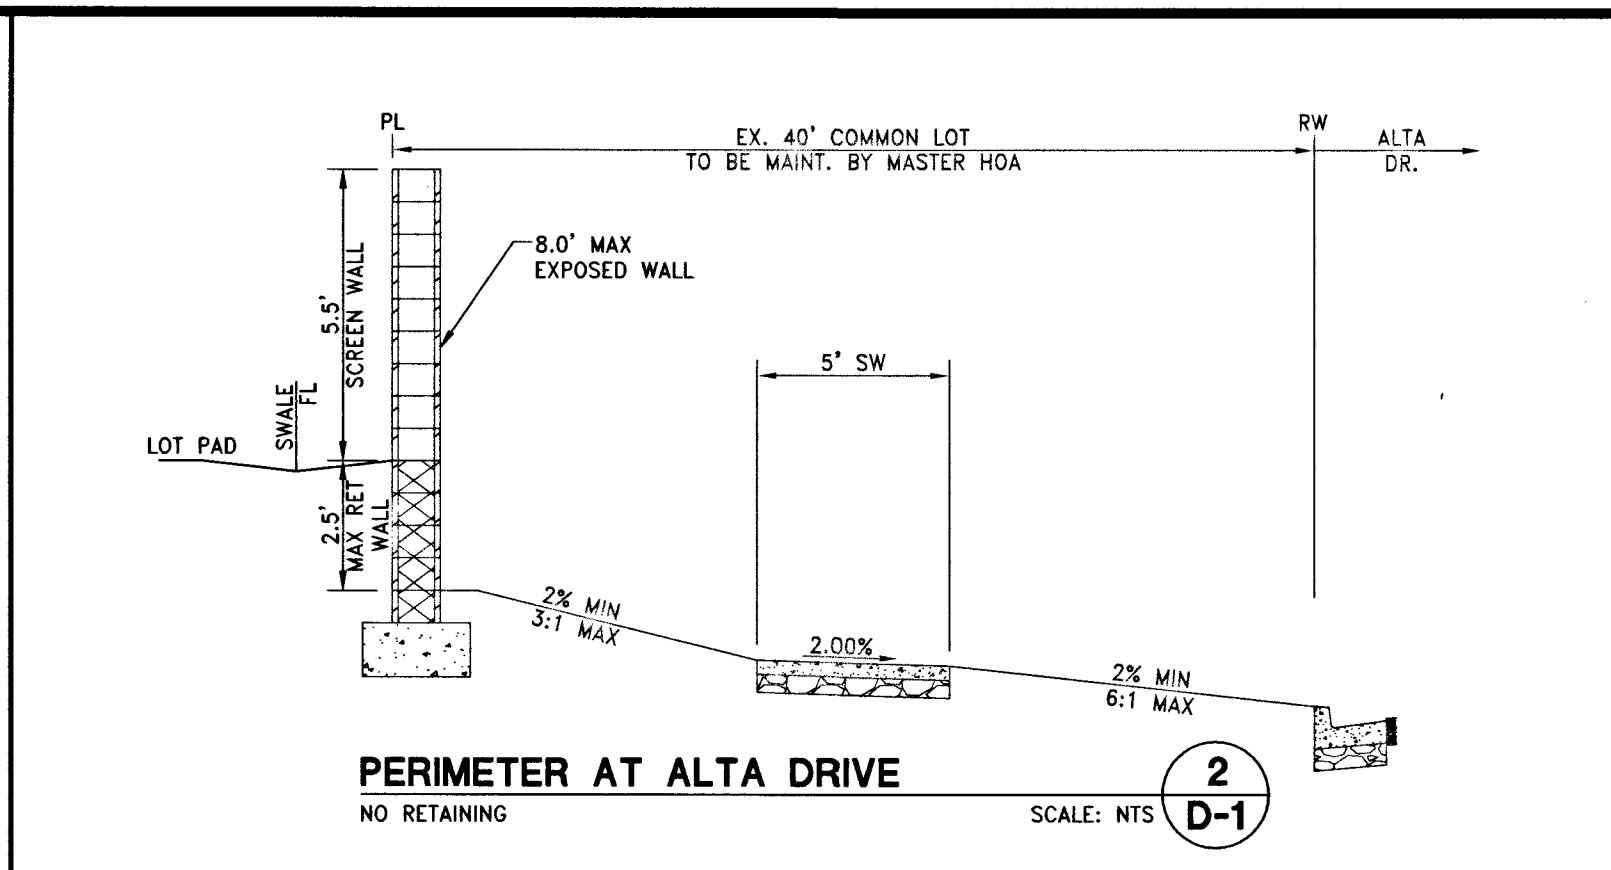


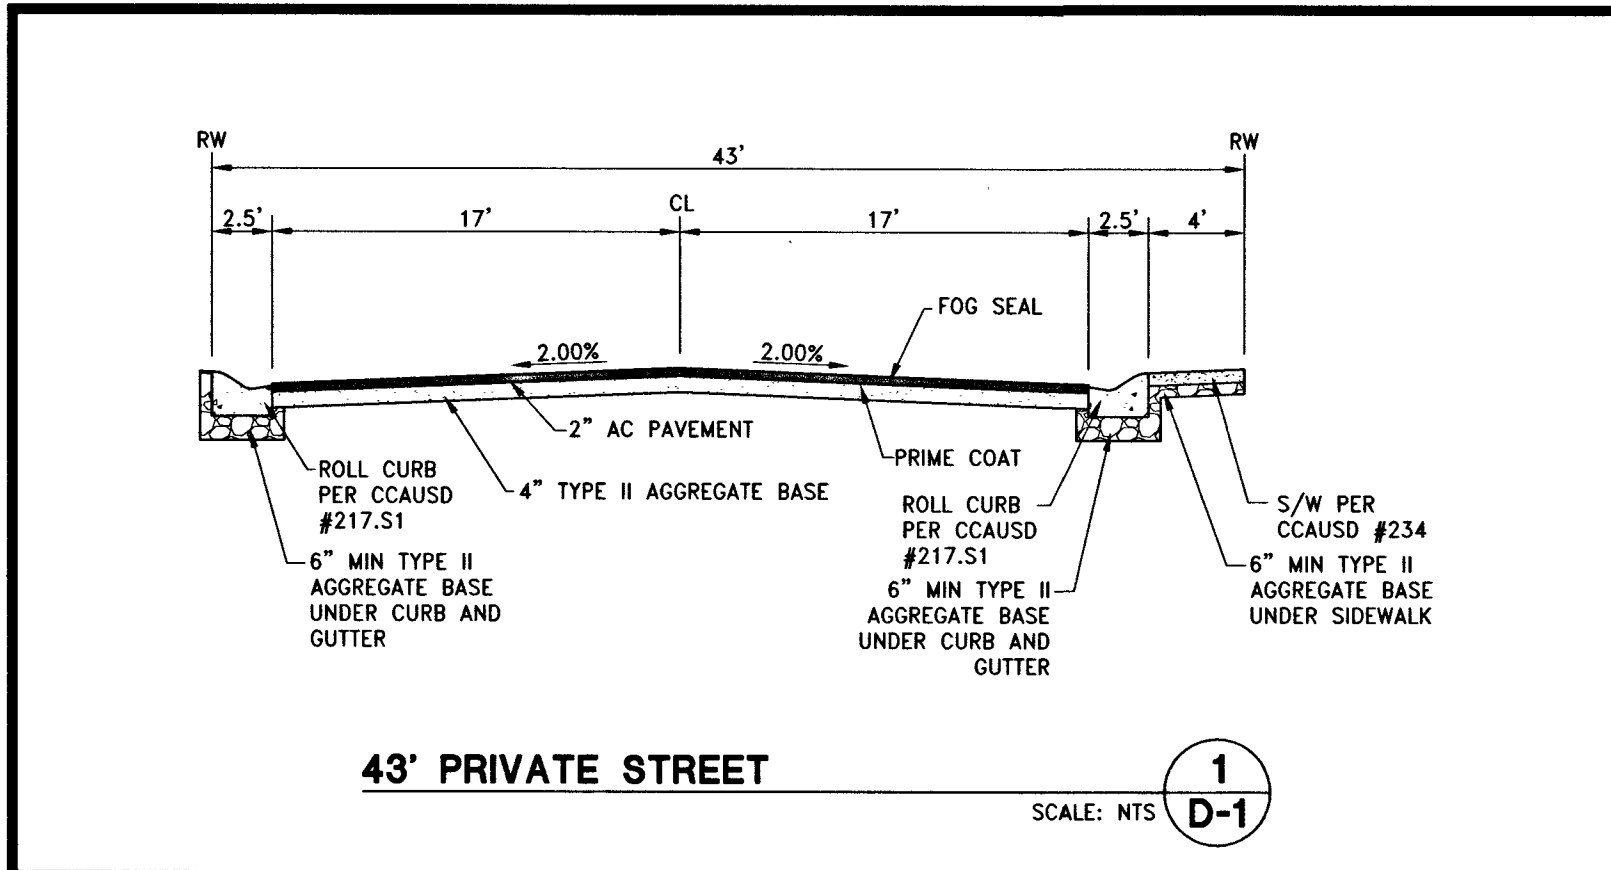

GEOTECHNICAL NOTE:
A GEOLOGIST OR GEOTECHNICAL ENGINEER SHALL BE ON SITE DURING EXCAVATION AND MASS GRADING OPERATIONS TO EXAMINE THE SOIL CHARACTERISTICS AND GEOLOGICAL CONDITIONS ENCOUNTERED, AND TO PROVIDE PROFESSIONAL ADVICE TO THE OWNER IN THE EVENT THAT UNANTICIPATED SOIL PROBLEMS ARISE AND/OR SUBSURFACE SITE CONDITIONS ARE FOUND TO BE SIGNIFICANTLY DIFFERENT THAN DEFINED BY PRE EXPLORATION AND TESTING.

WALL & SCARP NOTE:
1. CONTRACTOR TO CONSTRUCT ALL SCARP AND MAINTAIN PROPER COVER OVER AND FROM ALL WALL FOOTINGS PER THE SOILS REPORT REFERRED TO ON THE GRADING PLANS, REPORT ANY PROBLEMS IN DOING SO TO THE DEVELOPER AND THE ENGINEER IMMEDIATELY.
2. SCARP LESS THAN 1' VERTICAL NOT SHOWN ON PLANS.
3. ALL WALL ALIGNMENTS SHALL FOLLOW SIGHT VISIBILITY ZONE ALIGNMENT AND REMAIN OUTSIDE OF SIGHT VISIBILITY ZONE.

DATE	BY	APPD	DESCRIPTION
January 11, 2016	N/A	N/A	REVISE SEWER MAIN, WALL DETAILS, ADD SWG SHEETS
DATE	REV	DESCRIPTION <td></td>	
January 11, 2016	N/A	N/A	
DATE	REV	DESCRIPTION <td></td>	
January 11, 2016	N/A	N/A	

TOLL SOUTH LV, LLC
 1140 TOWN CENTER DRIVE SUITE 230
 LAS VEGAS, NV 89144
 PHONE: 702-243-8800 FAX: 702-443-9610
RCI Engineering
 4325 Dean Martin Drive Suite 300, Las Vegas, NV 89103
 PH702.453.0800 FAX702.453.0801

ALTURA UNIT 2 AT SUMMERLIN AT VILLAGE 23B
 A SINGLE FAMILY RESIDENTIAL SUBDIVISION
 GRADING DETAILS
 (SHEET 1 OF 2)

CITY OF LAS VEGAS
 NEVADA
 1/11/2016
 D-1
 SHEET 7 OF 22
 CLV DRAWING NUMBER 107Y5024-2
 CLV PROJECT # 60827