
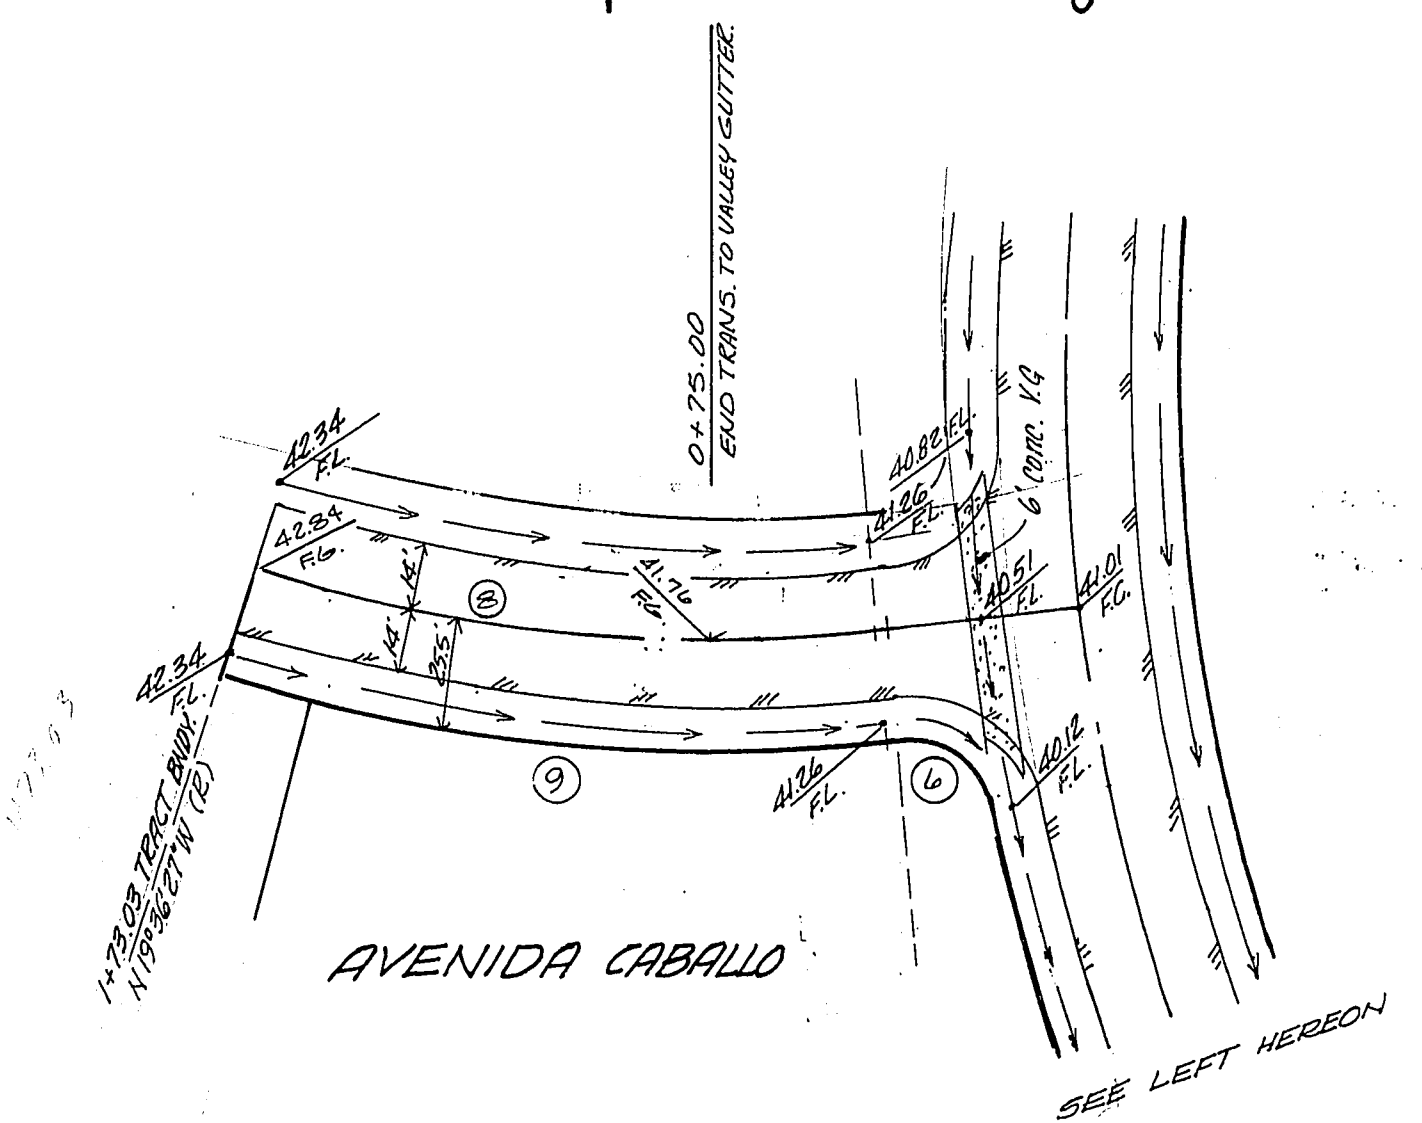
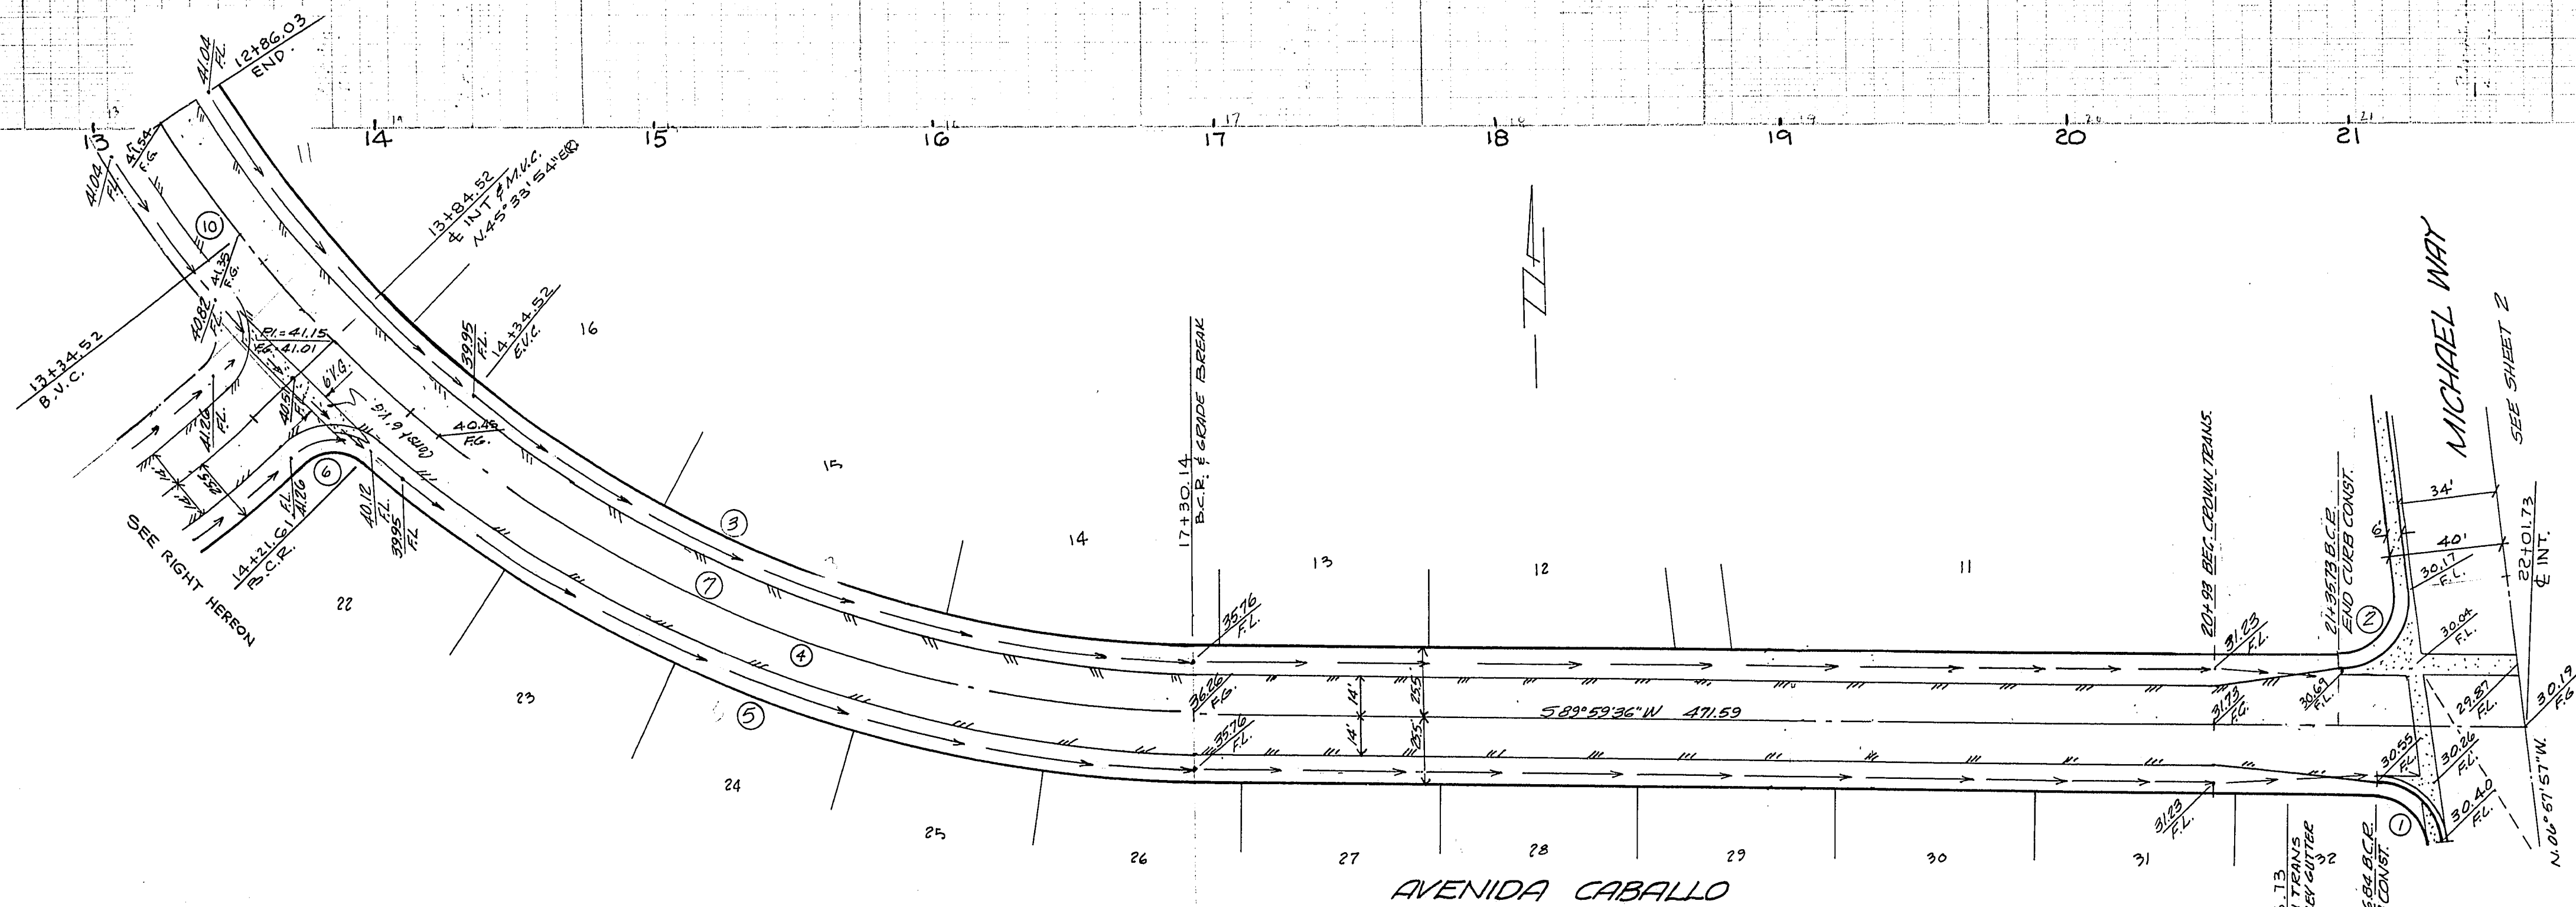


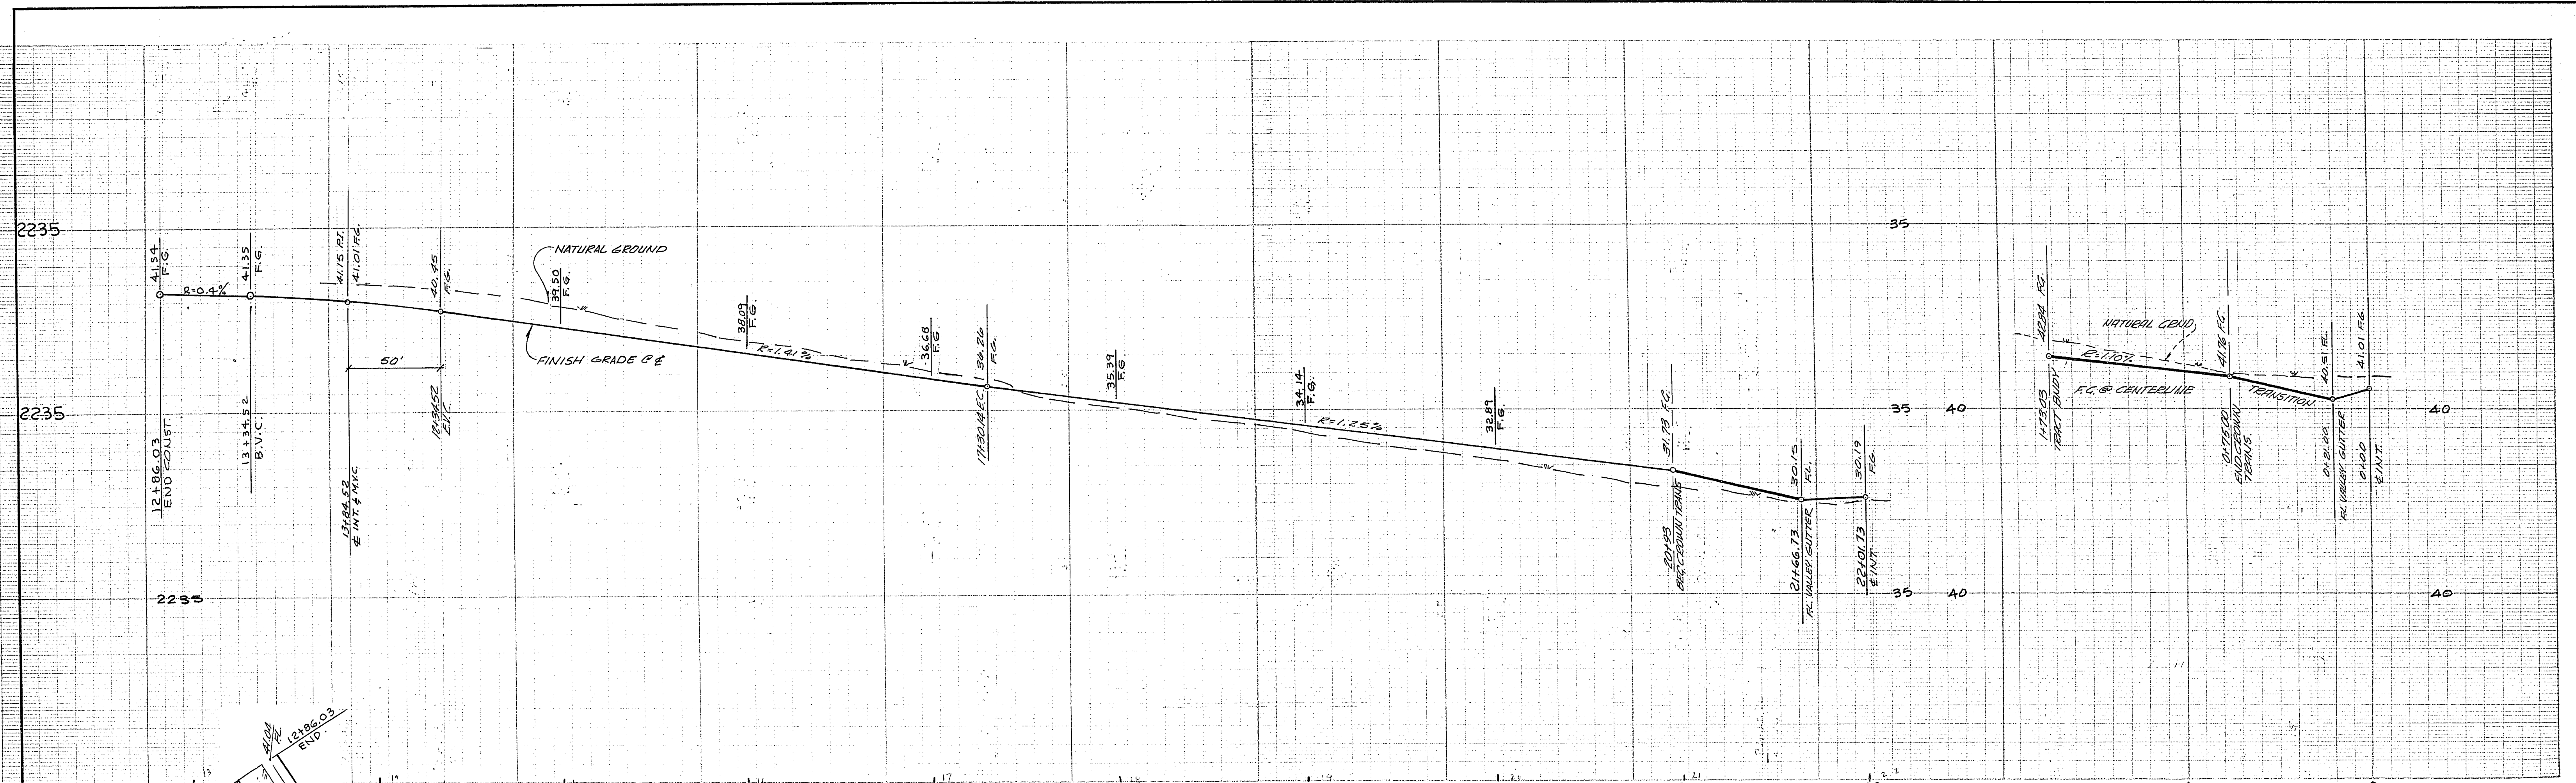

NO	Δ	R	L	T
1	83° 02' 27"	24.00	37.48	23.02
2	96° 57' 53"	20.00	33.25	22.59
3	58° 33' 31"	409.04	419.06	229.35
4	45° 34' 18"	434.54	345.62	193.54
5	40° 40' 51"	460.02	326.64	170.54
6	85° 00' 33"	15.00	22.28	13.77
7	58° 33' 31"	434.54	444.12	243.65
8	24° 49' 39"	304.02	132.53	47.37
9	24° 49' 39"	331.58	143.68	72.29
10	124° 59' 13"	434.54	484.9	47.46
11	42° 59' 13"	414.04	43.84	47.13

APPROVED BY:
James Hampton 4/18/76
 ENGINEERING DEPT. CITY OF LAS VEGAS DATE
J.D. Nuku 4-13-76
 FIELD ENGINEER, CITY OF LAS VEGAS DATE
 SUBMITTED BY:

Charley R. Johnson 1/22/76
 CHARLEY R. JOHNSON P.E. DATE
 NEV. CERT. NO. 3005

VCM nevada CONSULTING ENGINEERS • PLANNERS 2209 PARADISE ROAD, LAS VEGAS, NEVADA 89105 (702) 735-0227			
CHARLESTON HEIGHTS TRACT 53-A STREET PLAN AND PROFILE AVENIDA CABALLO			
SCALE:	WO. NO. 2353	DATE JAN 22 1976	SHEET
HORIZ: 1" = 40'	DES.	REV.	OF
VERT: 1" = 4'	CHK.	REV.	4 12