




VILLAGE 24
PARCEL C
APN 137-33-801-002

VILLAGE 24
PARCEL D
APN 137-33-801-002

VILLAGE 24
PARCEL J
APN 137-33-801-002

CROSSBRIDGE DRIVE (PUBLIC)


SCALE: HORIZ 1" = 20'
VERT. 1" = 5'

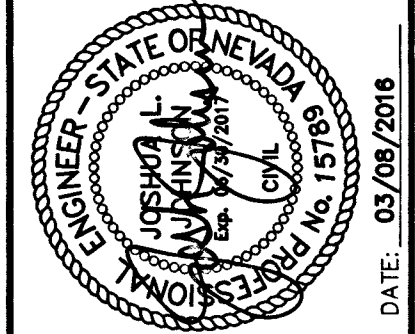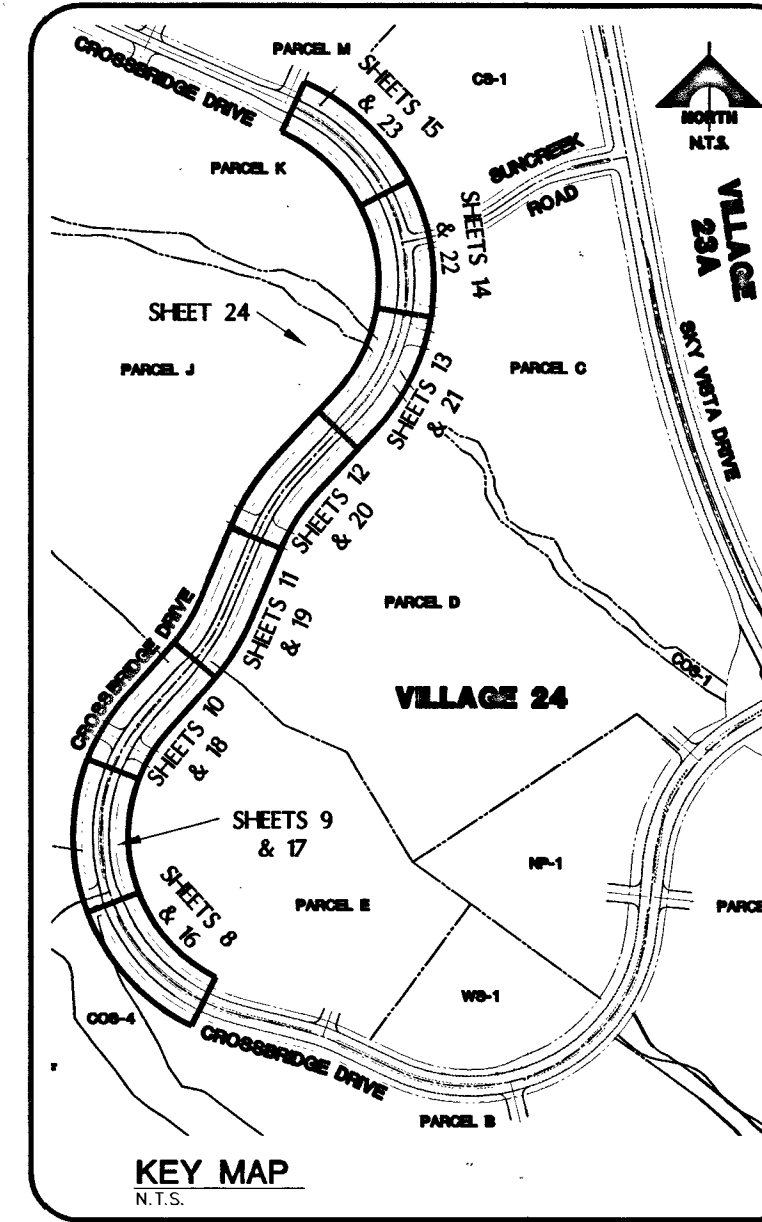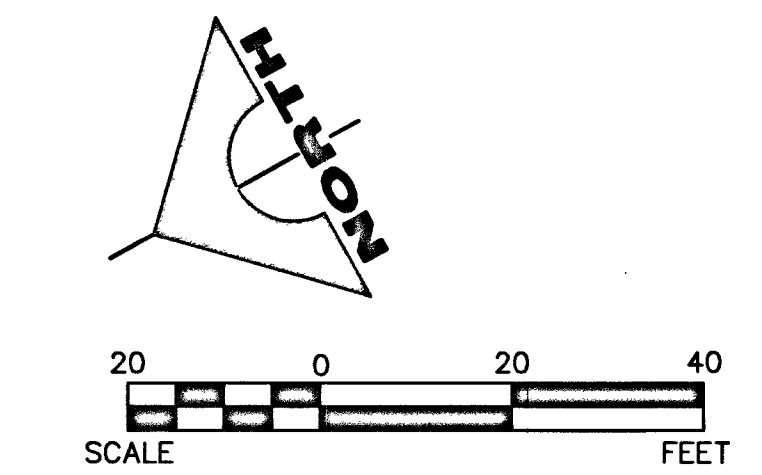

NO.	DATE	DESCRIPTION
1	03/09/2016	ISSUED FOR PERMIT
2	03/09/2016	REVISED
3	03/09/2016	REVISED
PROJECT NO.
62024-222
DESIGN: GCW
DRAWN: JJJ
CHECK: JJJ
PLOT DATE: 03-08-16
PLOT TIME: 09:04:49

G.C. WALLACE COMPANIES
ENGINEERS | PLANNERS | SURVEYORS
2555 RAINBOW BLVD. SUITE 200
LAS VEGAS, NV 89166
TEL: 702.241.2200 FAX: 702.241.2201
WWW.GCWALLACE.COM
LAS VEGAS
F:\Projects\600\62024-222\DWG\Production\24052221_U76.dwg
Lupz Grcia

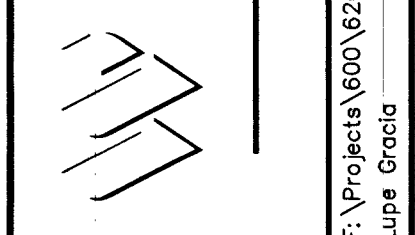

VILLAGE 24 - CROSSBRIDGE DRIVE UNIT 2
IMPROVEMENT PLANS
CROSSBRIDGE DRIVE
UTILITY PLAN AND PROFILE 6
PROJ# 123547 AG# 115478 QS: 137-33-SE XC: 11081
SD NO. 812 PROJECT 9A, 9B AND 10A

DRAWING
21
21 OF 53 SHTS

FAST
Call before you Dig
1-702-432-5300

811
Call before you Dig
1-800-227-2600
OR
1-702-455-6000

Call before you Dig
1-702-227-2929

NOTE
THIS SET OF DRAWINGS IS BASED UPON NAVD 88 DATUM. PREVIOUS DRAWINGS MAY BE BASED ON OTHER DATUM. CARE SHOULD BE OBSERVED WHEN UTILIZING THIS SET OF DRAWINGS.

BASIS OF BEARINGS
SOUTH 89°47'23" EAST, BEING THE BEARING OF THE NORTH LINE OF SECTION 33, TOWNSHIP 20 SOUTH, RANGE 59 EAST, M.D.M., CITY OF LAS VEGAS, CLARK COUNTY, NEVADA AS SHOWN IN FILE 118, PAGE 100 OF PARCEL MAPS ON FILE AT THE CLARK COUNTY, NEVADA RECORDER'S OFFICE.

BENCHMARK		NAVD 88	NAVD 88
BM #	DESCRIPTION	DATUM	DATUM
CLV BM No. D368	U.S.C. & G.S. DISC SET IN ROCK RIDGE 150' SOUTH OF CHARLESTON BLVD & WEST OF DETENTION BASIN.	3246.63	989.574
		(FEET)	(METERS)

APPROVED FOR CONSTRUCTION 1ST APP'D 12/23/15
LAS VEGAS VALLEY WATER DISTRICT ENGINEERING SERVICES MANAGER
PROJECT NO. 123547 DATE: 3/10/16

