




VILLAGE 24
PARCEL C
APN 137-33-801-002

VILLAGE 24
PARCEL D
APN 137-33-801-002

VILLAGE 24
PARCEL J
APN 137-33-801-002

CROSSBRIDGE DRIVE (PUBLIC)

SCALE: HORIZ 1" = 20'
VERT. 1" = 5'

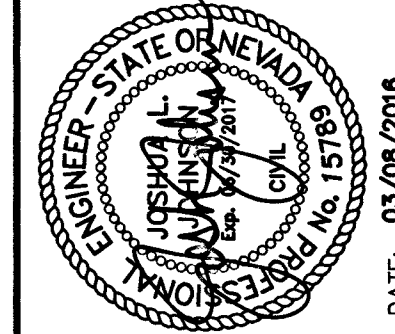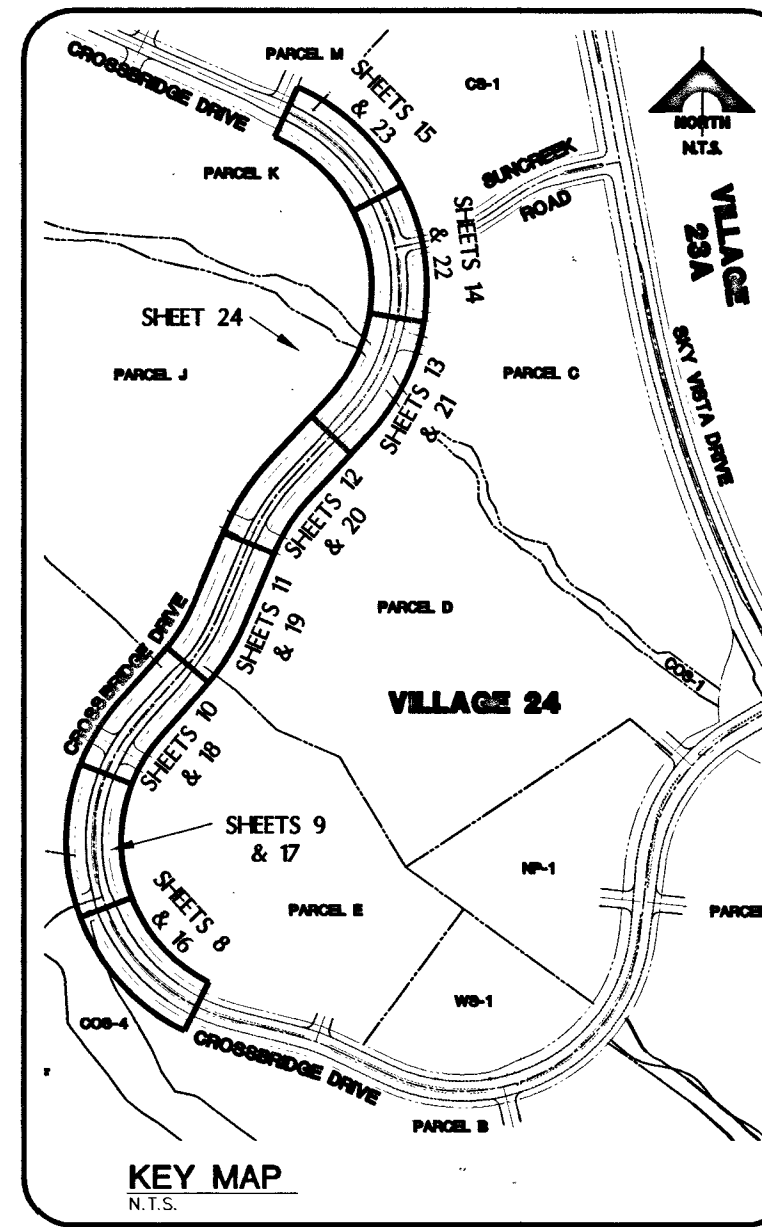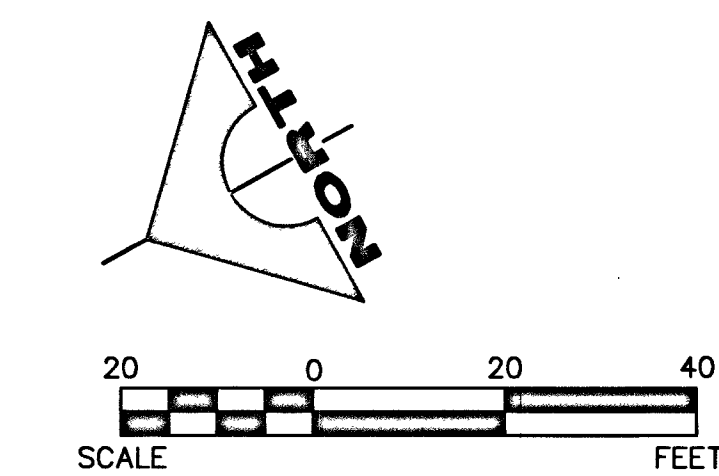

NO.	DATE	DESCRIPTION
1	03/09/2016	ADD IRRIGATION METER AND REVISION BRIGANDI SUEVES
2	07/27/16	SPRINT CONSTRUCTION OF WATER MAINS INTO PHASES
3	07/27/16	SPRINT CONSTRUCTION OF WATER MAINS INTO PHASES
PROJECT NO.	62024-222
DESIGN	GCW
DRAWN	JJ
CHECK	JJ
PLOT DATE	03-08-16
PLOT TIME	09:04:49


G.C. WALLACE COMPANIES
ENGINEERS | PLANNERS | SURVEYORS
2555 S. RAINBOW BLVD. SUITE 200 LAS VEGAS, NV 89146
T: 702.249.1200 F: 702.249.1229 GCW@GWC.COM

THE HOWARD HUGHES COMPANY, LLC
VILLAGE 24 - CROSSBRIDGE DRIVE UNIT 2
IMPROVEMENT PLANS

CROSSBRIDGE DRIVE
UTILITY PLAN AND PROFILE 6

PROJ: 12347 AGN#: 115478 QS: 137-33-SE XC: 11081
SD NO. 812 PROJECT 9A, 9B AND 10A

DRAWING
21
21 OF 53 SHTS

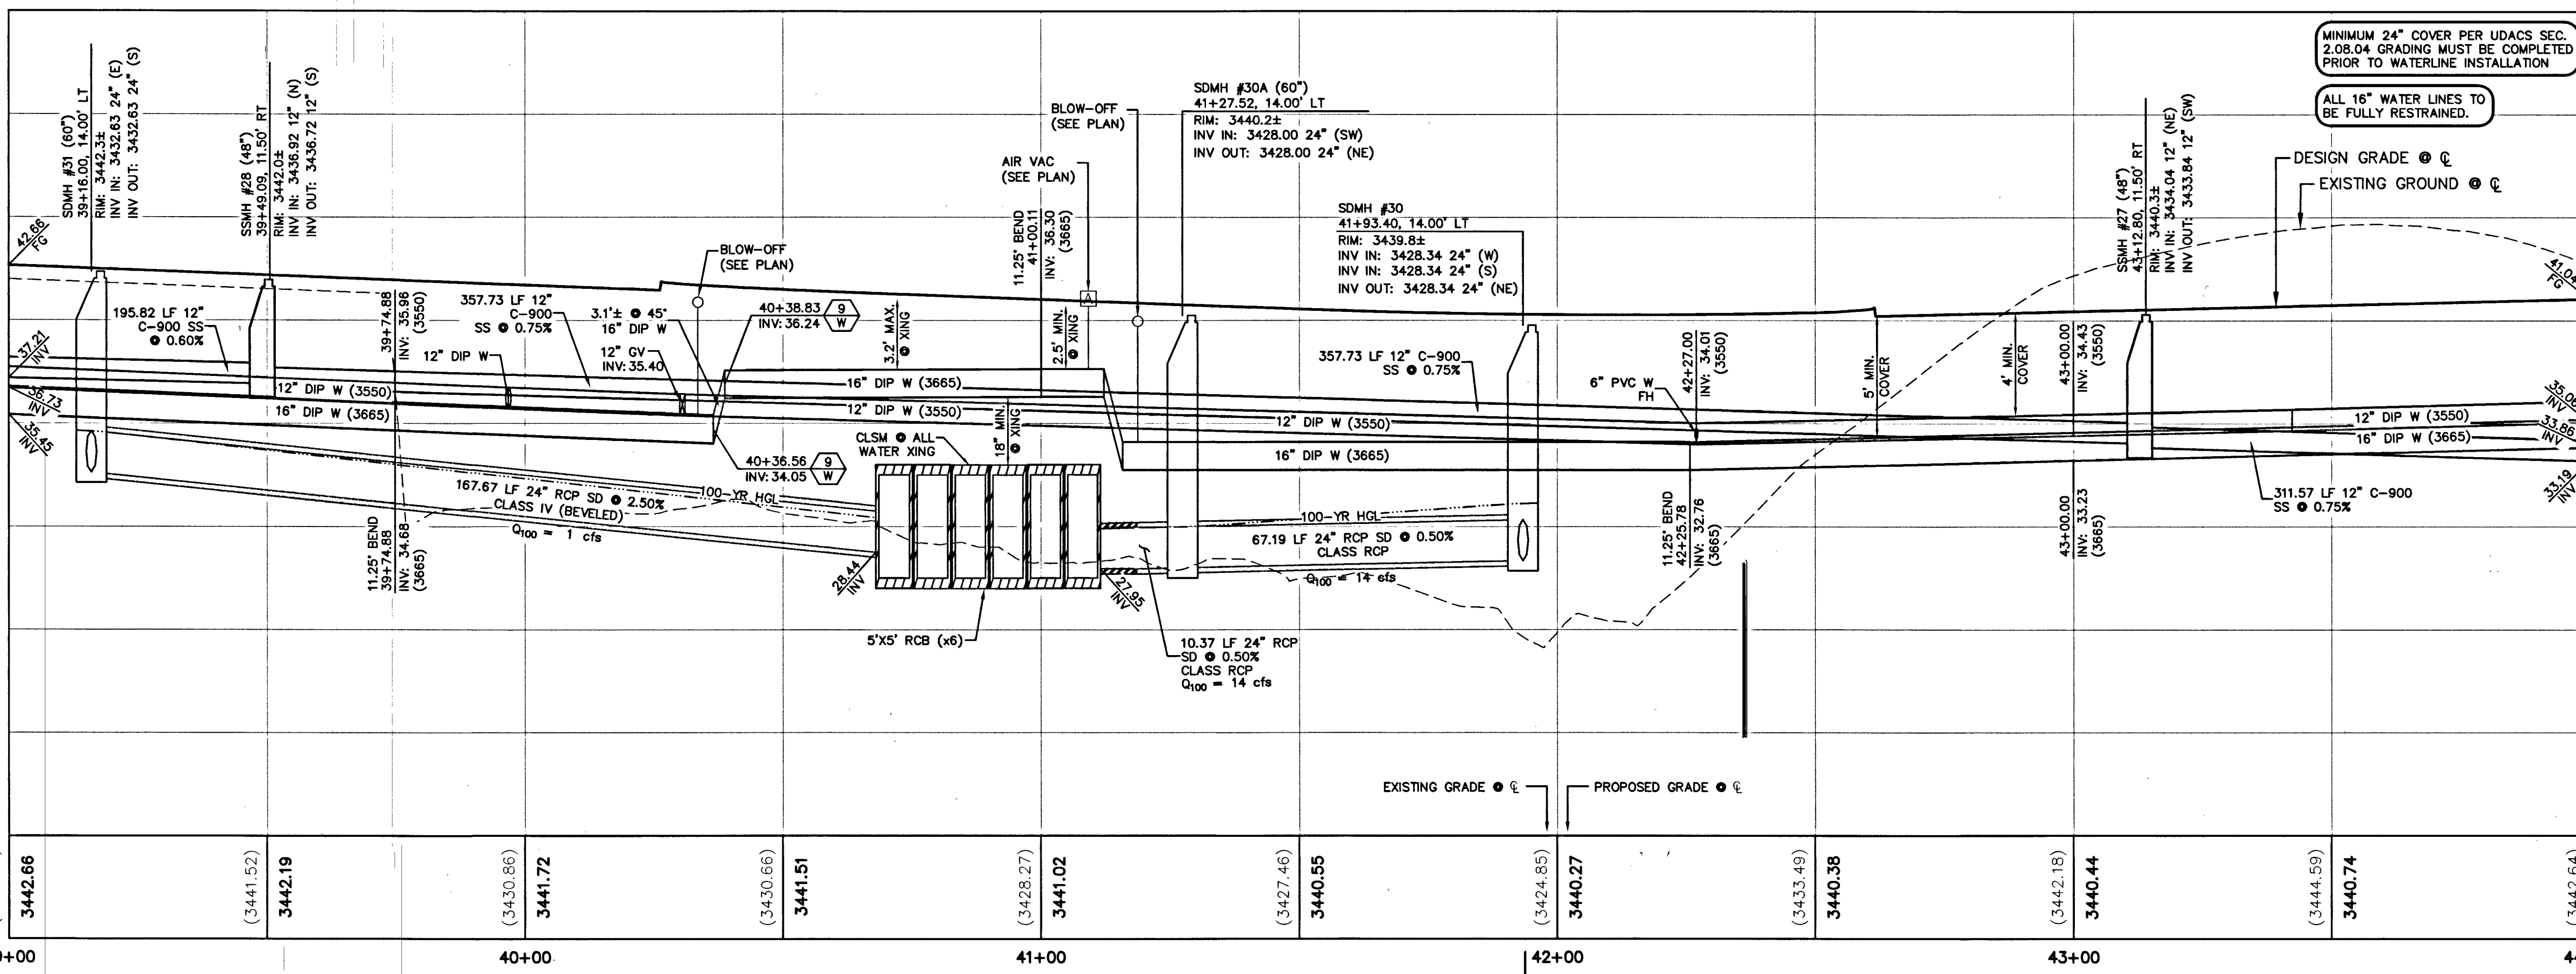

3450
3440
-10
-20
-1168