
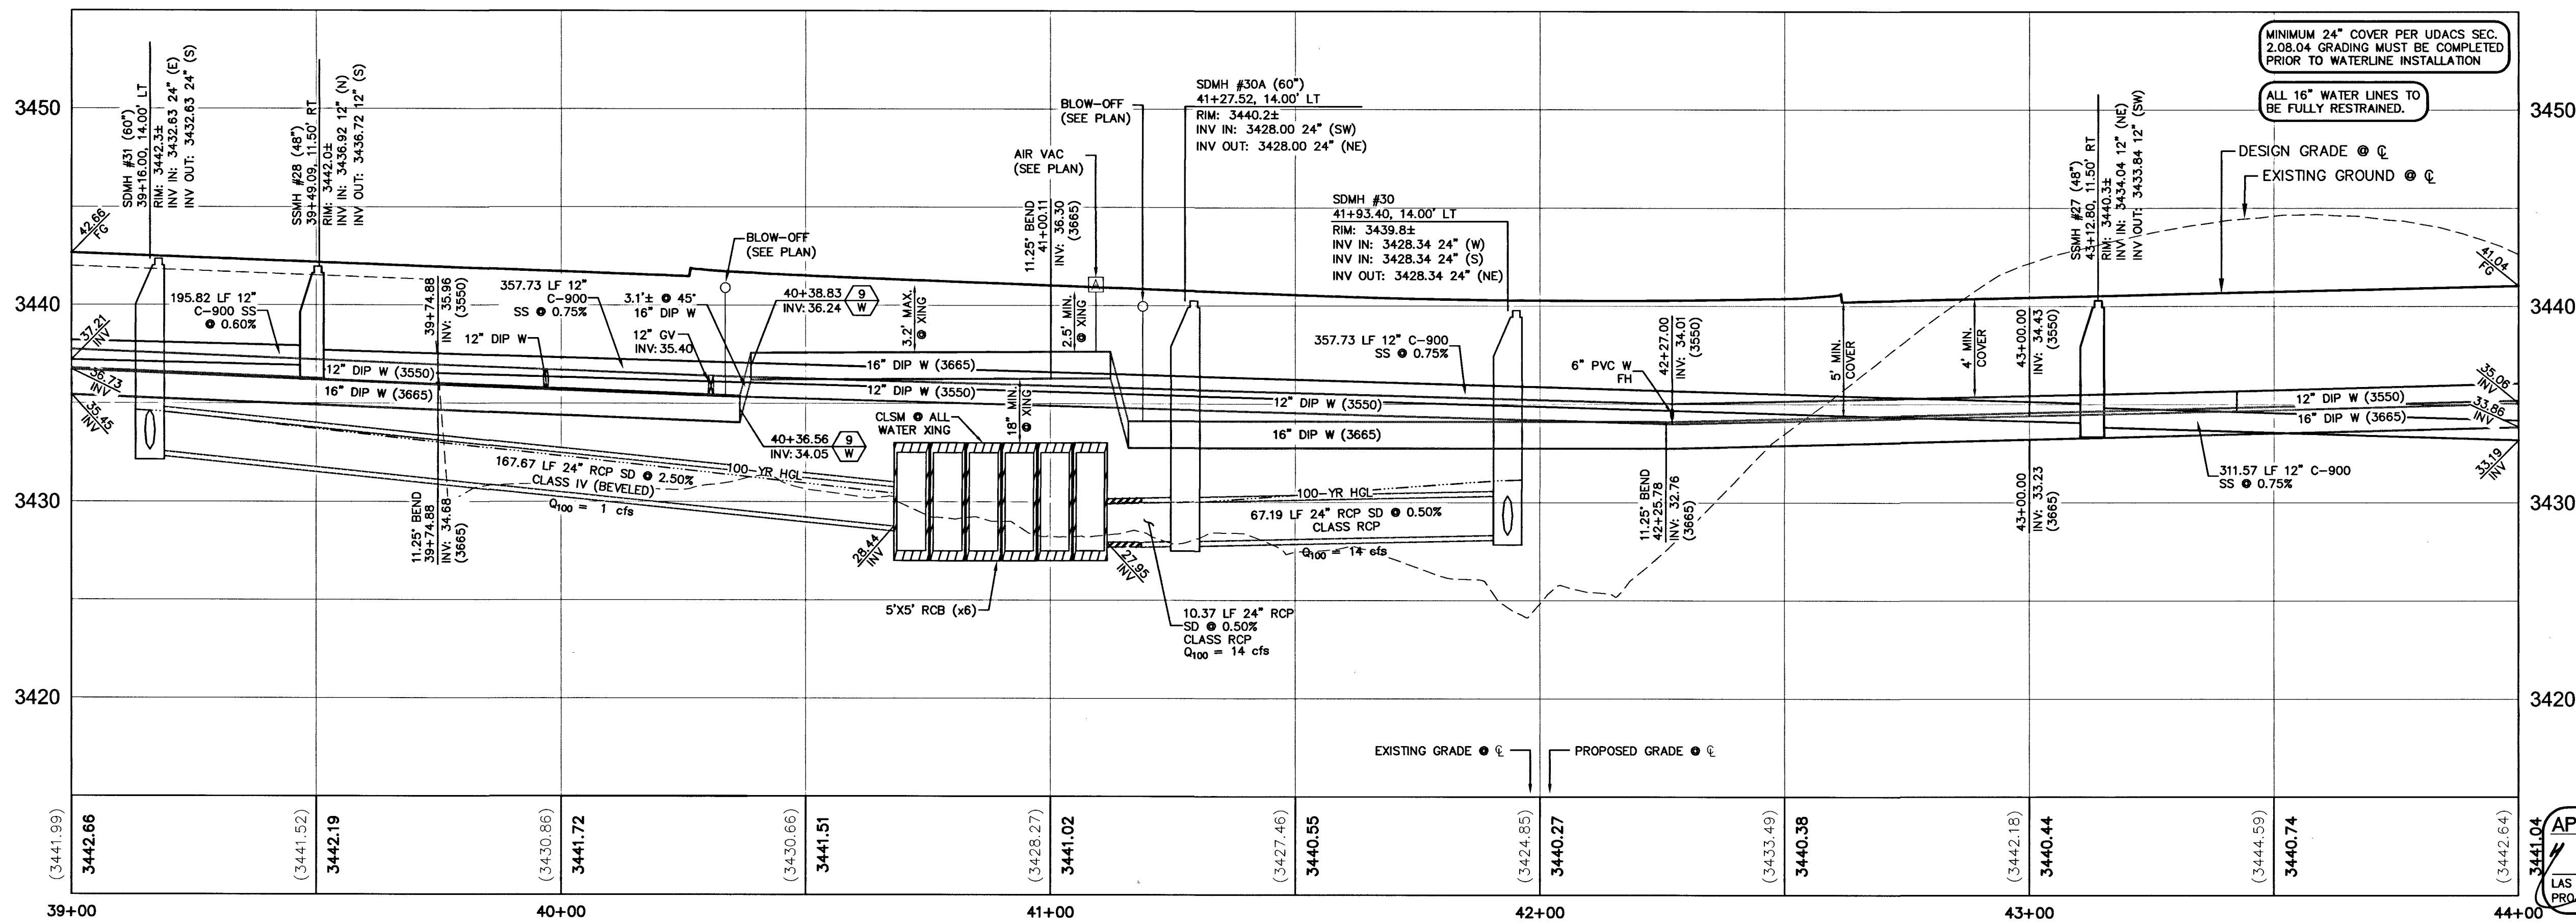
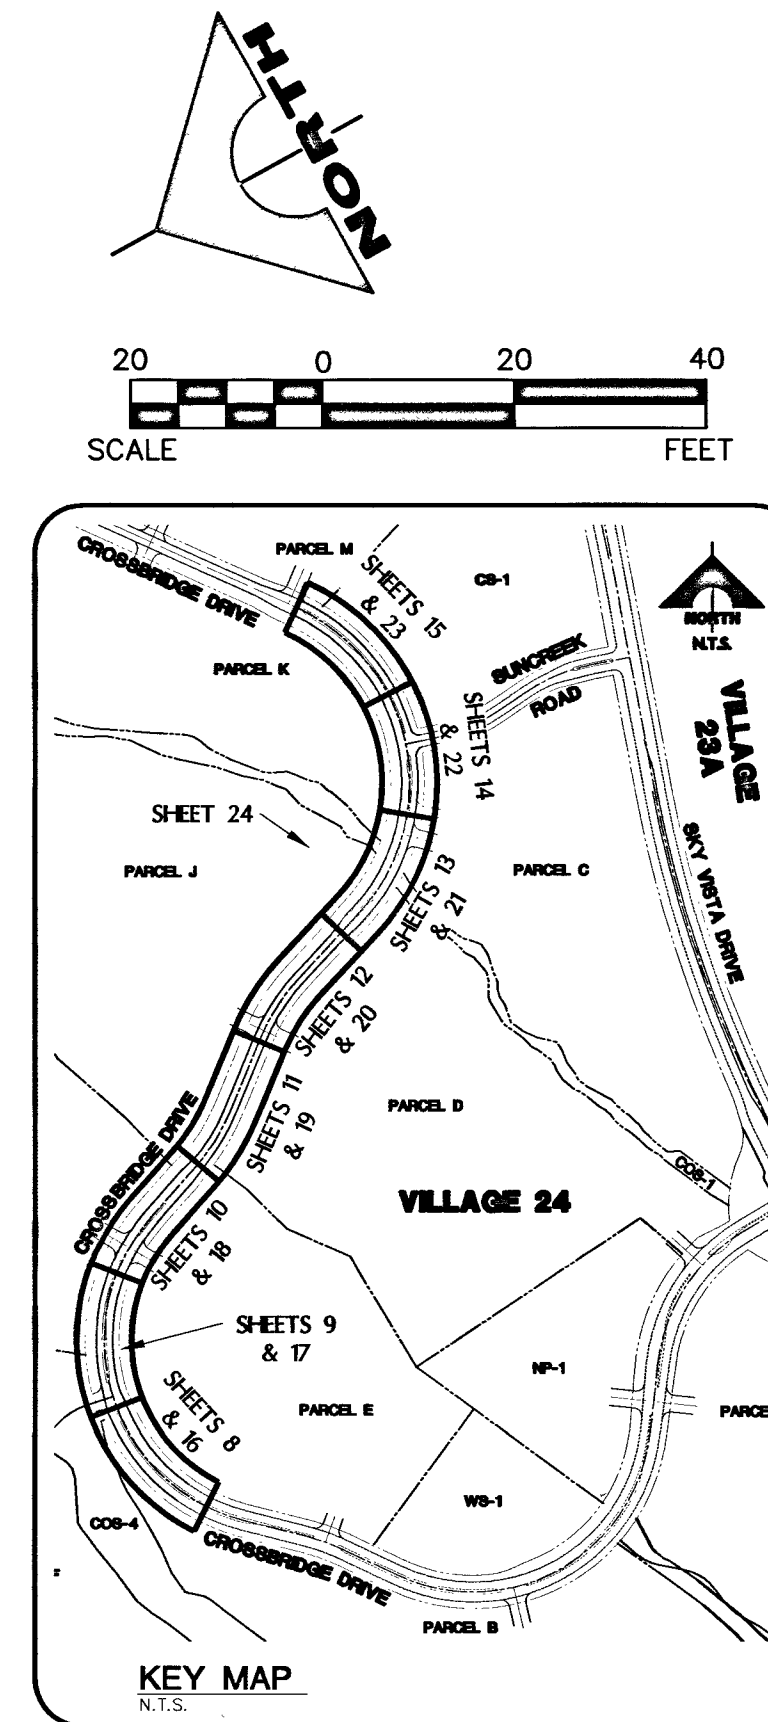


VILLAGE 24
PARCEL C
APN 137-33-801-002

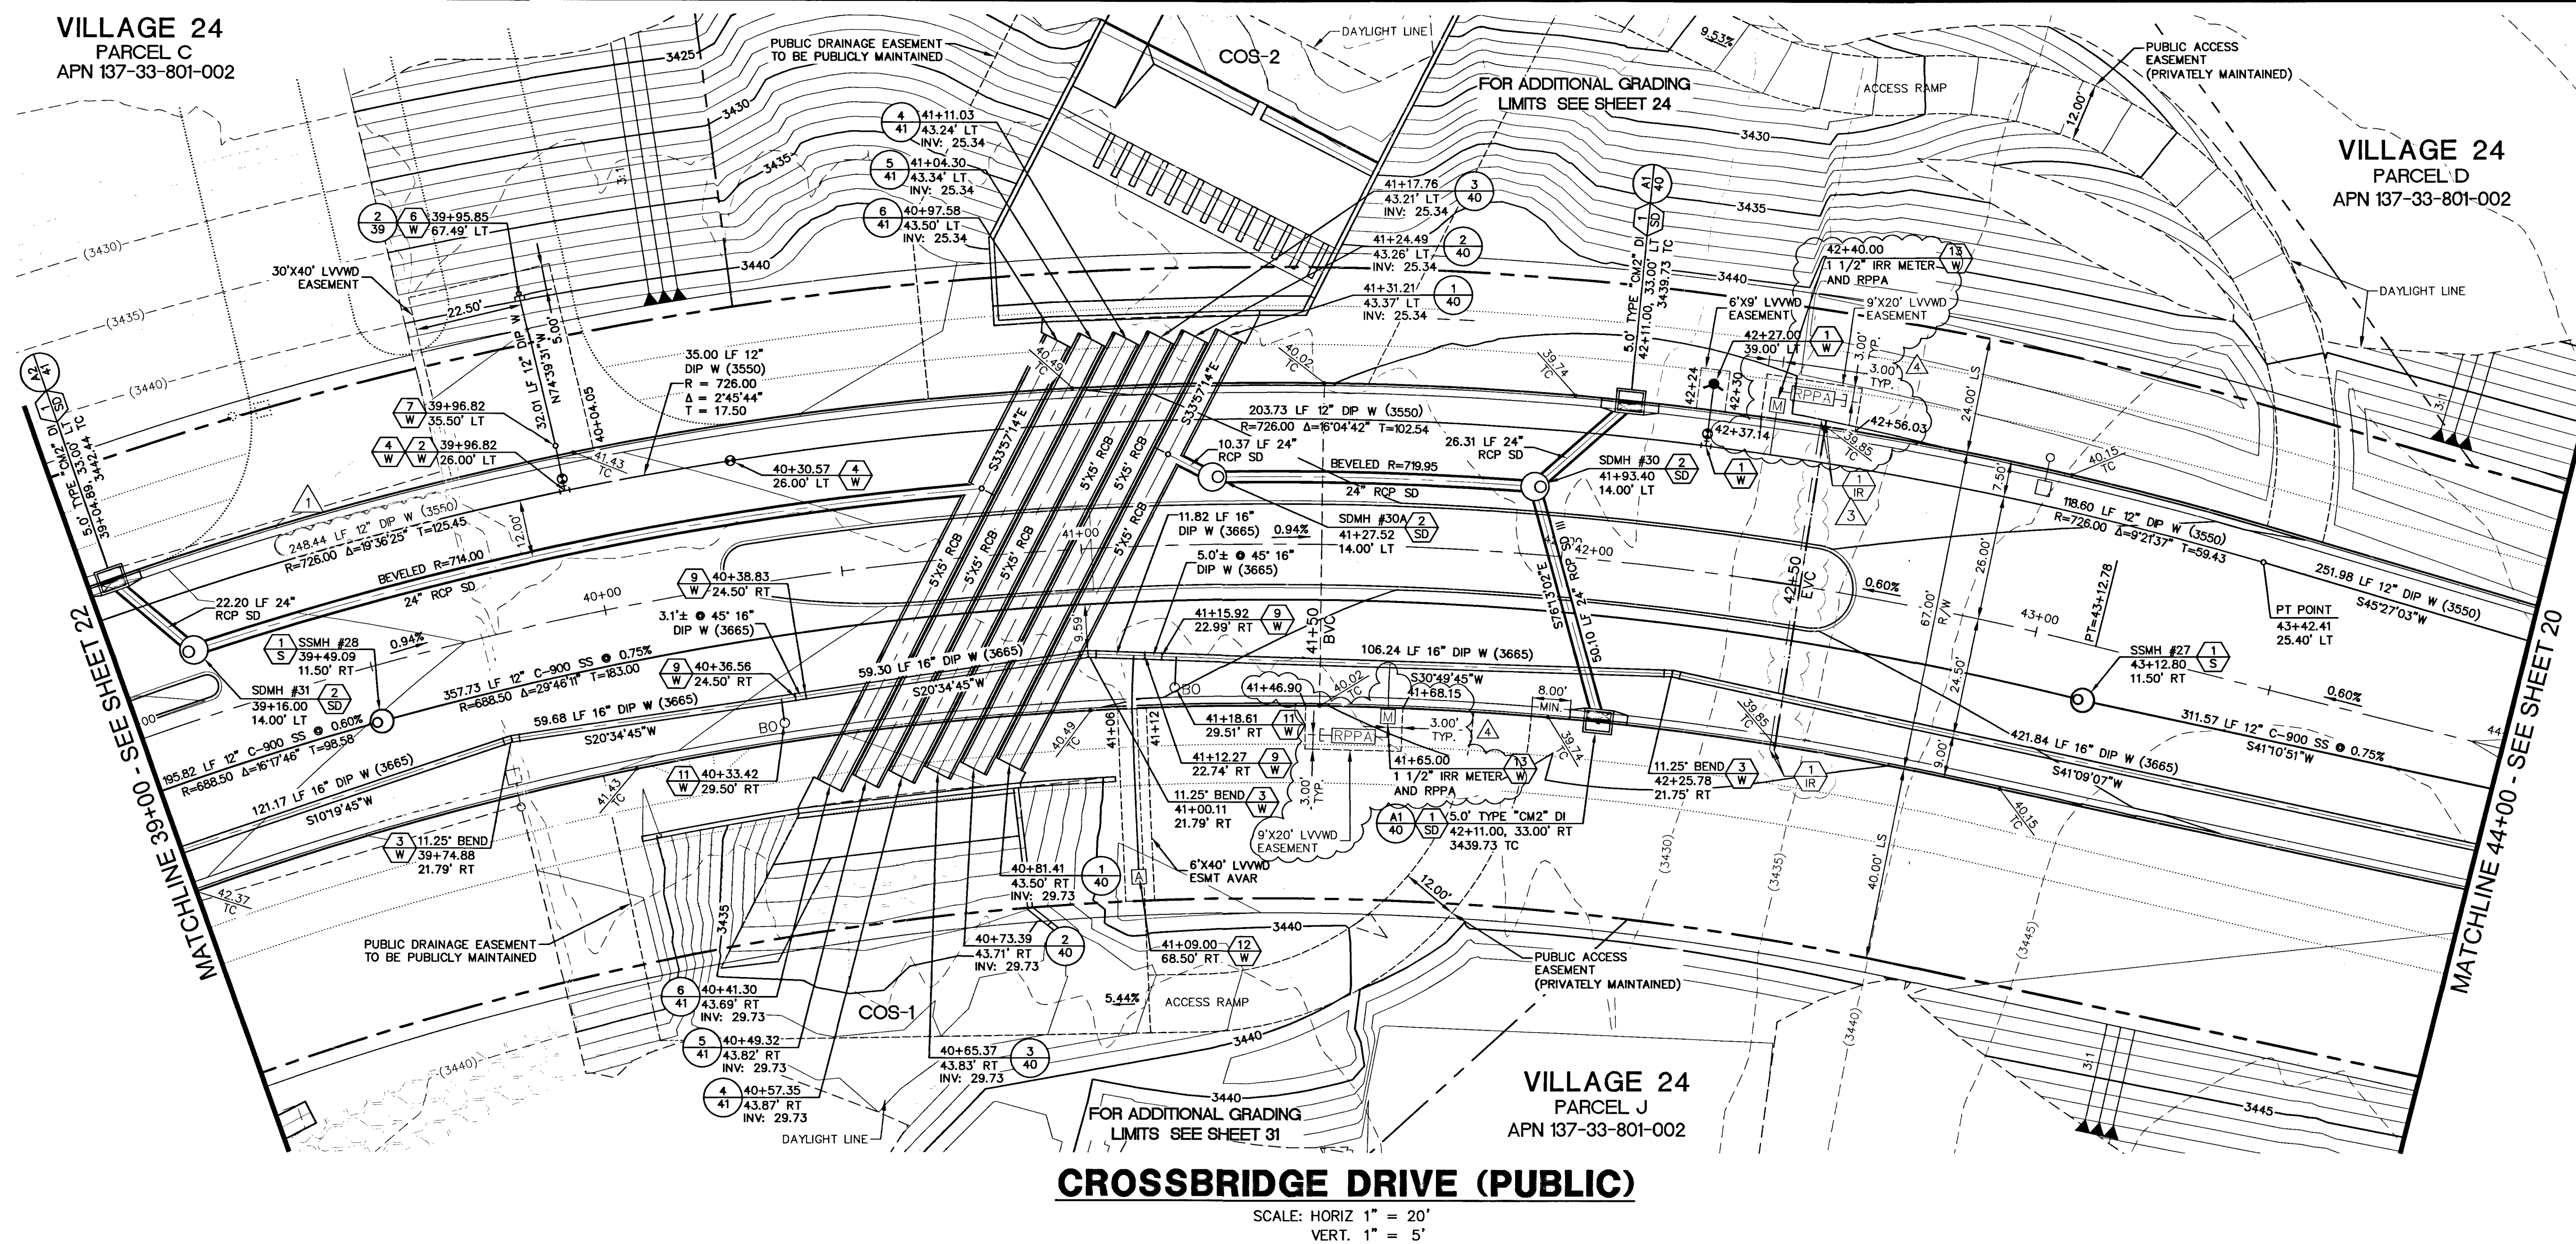

NOTE

THIS SET OF DRAWINGS IS BASED UPON NAVD 88 DATUM.
PREVIOUS DRAWINGS MAY BE BASED ON OTHER DATUM. CARE
SHOULD BE OBSERVED WHEN UTILIZING THIS SET OF DRAWINGS

BASIS OF BEARINGS

SOUTH 89°47'23" EAST, BEING THE BEARING OF THE NORTH
LINE OF SECTION 33, TOWNSHIP 36S, RANGE 58E, EAS-
TERN 1/4 OF CITY OF VEGAS, CLARK COUNTY, NEVADA
SHOWN IN FILE 118, PAGE 100 OF PARCEL MAPS ON FILE A
AT THE CLARK COUNTY, NEVADA RECORDER'S OFFICE.

BENCHMARK			
BM #	DESCRIPTION	NAVD 88 DATUM	NAVD 83 DATUM
CLV BM No. D368	U.S.C. & G.S. DISC SET IN ROCK RIDGE 150' SOUTH OF CHARLESTON BLVD & WEST OF DETENTION BASIN.	3246.63 (FEET)	989.574 (METERS)

APPROVED FOR CONSTRUCTION 1ST APP'D 12/23/15
DISHARI K. JAIN
 S VALLEY WATER DISTRICT ENGINEERING SERVICES MANAGER
 NO. 123547 DATE: 9/27/16



DATE: 09/21/2016

PROJECT NO:					
62024-222					
DESIGN:	GCW				
DRAWN:	GCW				
CHECK:	JJJ				
LOT DATE:	09-21-16				
LOT TIME:	08:44:30				
REV	DATE	DESCRIPTION	DATE	AGEN APP	GCW APP
A	05/11/16	ADDED METERS & IRRIGATION SLEEVES, REUSED SWEET MANHOLES	05/19/16	☒	
B	05/10/16	ADDED IRRIGATION METER AND REUSED IRRIGATION SLEEVES			
C	07/22/16	SPLIT CONSTRUCTION OF WATER MAINS INTO PHASES			

G. C. WALLACE COMPANIES
ENGINEERS | PLANNERS | SURVEYORS
1555 S. RAINBOW BLVD. LAS VEGAS, NV 89146
T: 702.804.2000 F: 702.804.2259 GCWALLACE.COM

LAS VEGAS

Project# 600-62024 - 222 LWS/Production V4CB2c21_UT6.dwg
Gracia

THE HOWARD HUGHES COMPANY, LLC

VILLAGE 24 - CROSSBRIDGE DRIVE UNIT 2
IMPROVEMENT PLANS

CROSSBRIDGE DRIVE
UTILITY PLAN AND PROFILE 6

DRAWING
107V6535
H# 62303
21
21 OF 53 SHTS

SID NO. 812 PROJECT 9A, 9B AND 10A
PROJ#:123547 AGR#: 115478 QS:137-33-SE XC 11081