
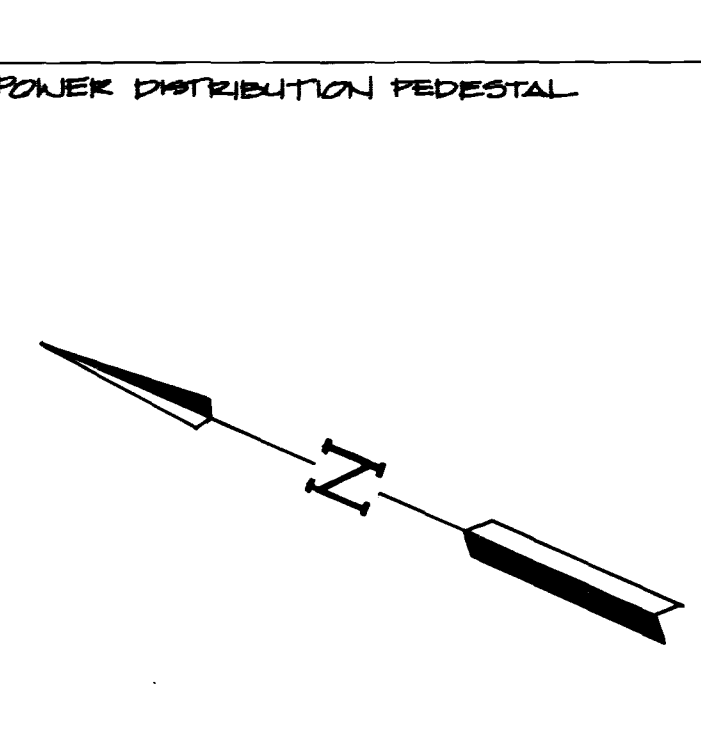


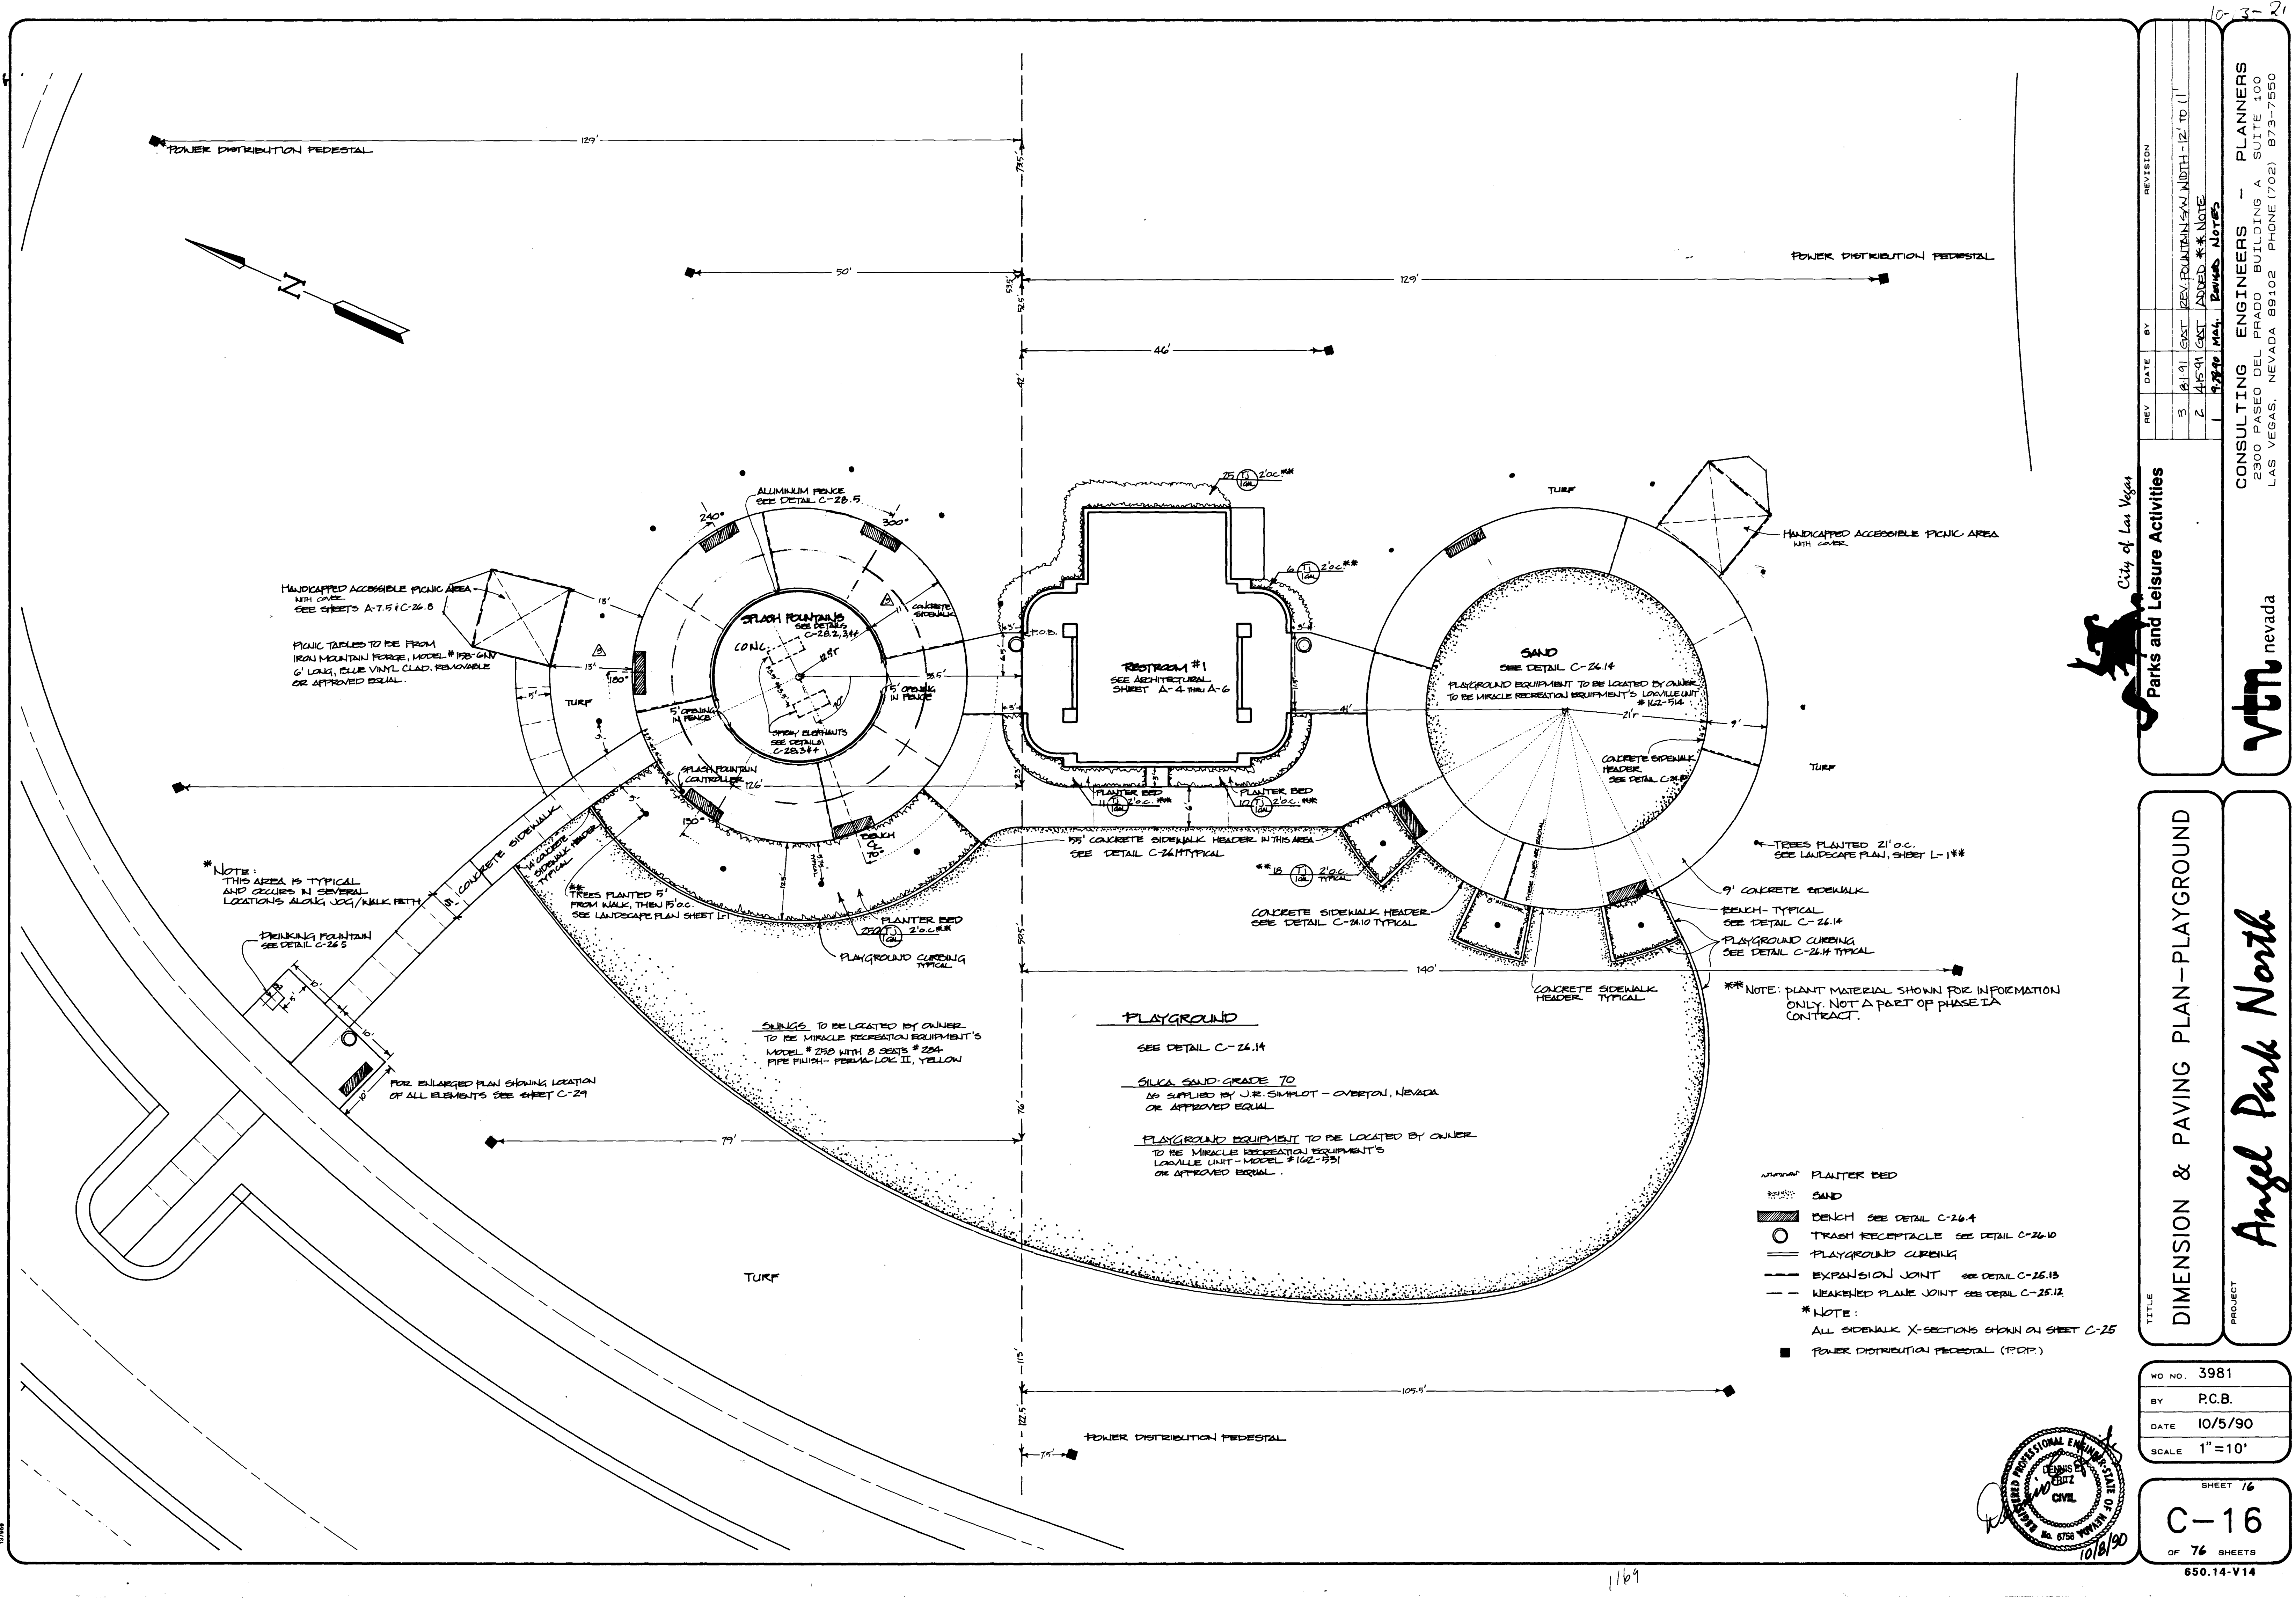

* NOTE: THIS AREA IS TYPICAL AND OCCURS IN SEVERAL LOCATIONS ALONG JOG/WALK PATH.

DRINKING FOUNTAIN SEE DETAIL C-26.5

FOR ENLARGED PLAN SHOWING LOCATION OF ALL ELEMENTS SEE SHEET C-29

SLINGS TO BE LOCATED BY OWNER TO BE MIRACLE RECREATION EQUIPMENT'S MODEL # 250 WITH 8 SEATS # 224 PIPE FINISH - PERVA-LOC II, YELLOW


PLAYGROUND

SEE DETAIL C-26.14

SILICA SAND GRADE 70 AS SUPPLIED BY J.R. SIMPLOT - OVERTON, NEVADA OR APPROVED EQUAL

PLAYGROUND EQUIPMENT TO BE LOCATED BY OWNER TO BE MIRACLE RECREATION EQUIPMENT'S LOGVILLE UNIT - MODEL # 162-531 OR APPROVED EQUAL

- PLANTER BED
- SAND
- BENCH SEE DETAIL C-26.4
- TRASH RECEPTACLE SEE DETAIL C-26.10
- PLAYGROUND CURBING
- EXPANSION JOINT SEE DETAIL C-25.13
- WEAKENED PLANE JOINT SEE DETAIL C-25.12
- * NOTE: ALL SIDEWALK X-SECTIONS SHOWN ON SHEET C-25
- POWER DISTRIBUTION PEDestal (P.D.P.)

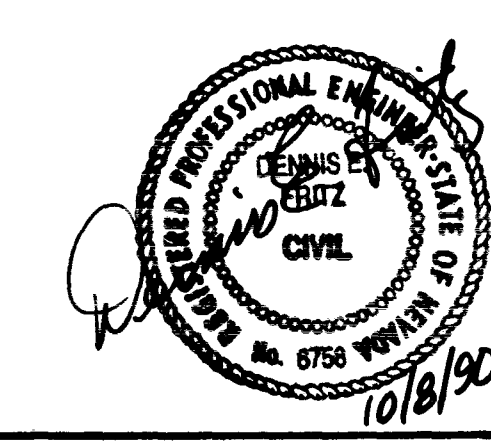

Parks and Leisure Activities

REV	DATE	BY	REVISION
3	10/1/91	GAST	REV. FOUNTAIN SIZE 12' TO 11'
2	4/5/91	GAST	ADDED ** NOTE
1	10/8/90	REV. 10/8/90	REVISED

PLANNERS
CONSULTING ENGINEERS
2300 PASO DEL PRADO BUILDING A SUITE 100
LAS VEGAS, NEVADA 89102 PHONE (702) 873-7550

vtm nevada

DIMENSION & PAVING PLAN - PLAYGROUND

Angel Park North

WD NO.	3981
BY	P.C.B.
DATE	10/5/90
SCALE	1" = 10'

SHEET 76
C-16
OF 76 SHEETS
650.14-V14

