

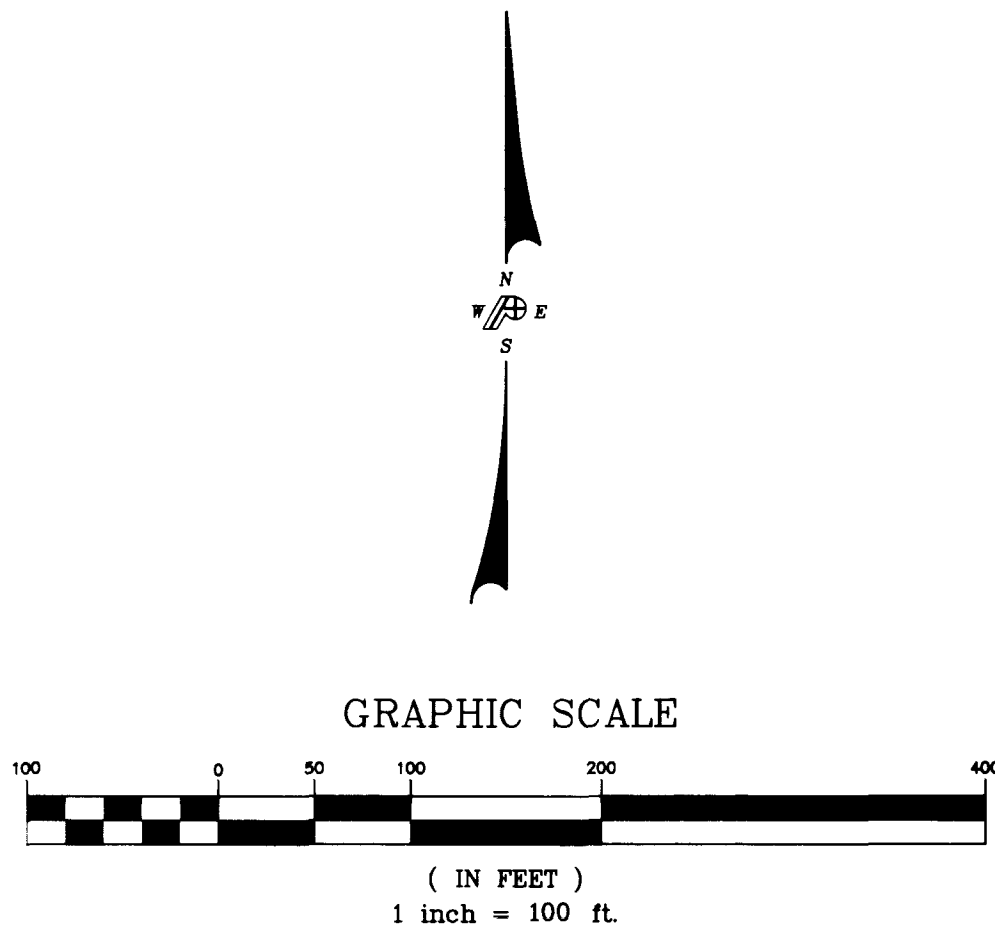


SCALE: 1" = 30'  
 FILE: 95263C-SUNG PP: C201.XR: 263C SITE PLAN-S

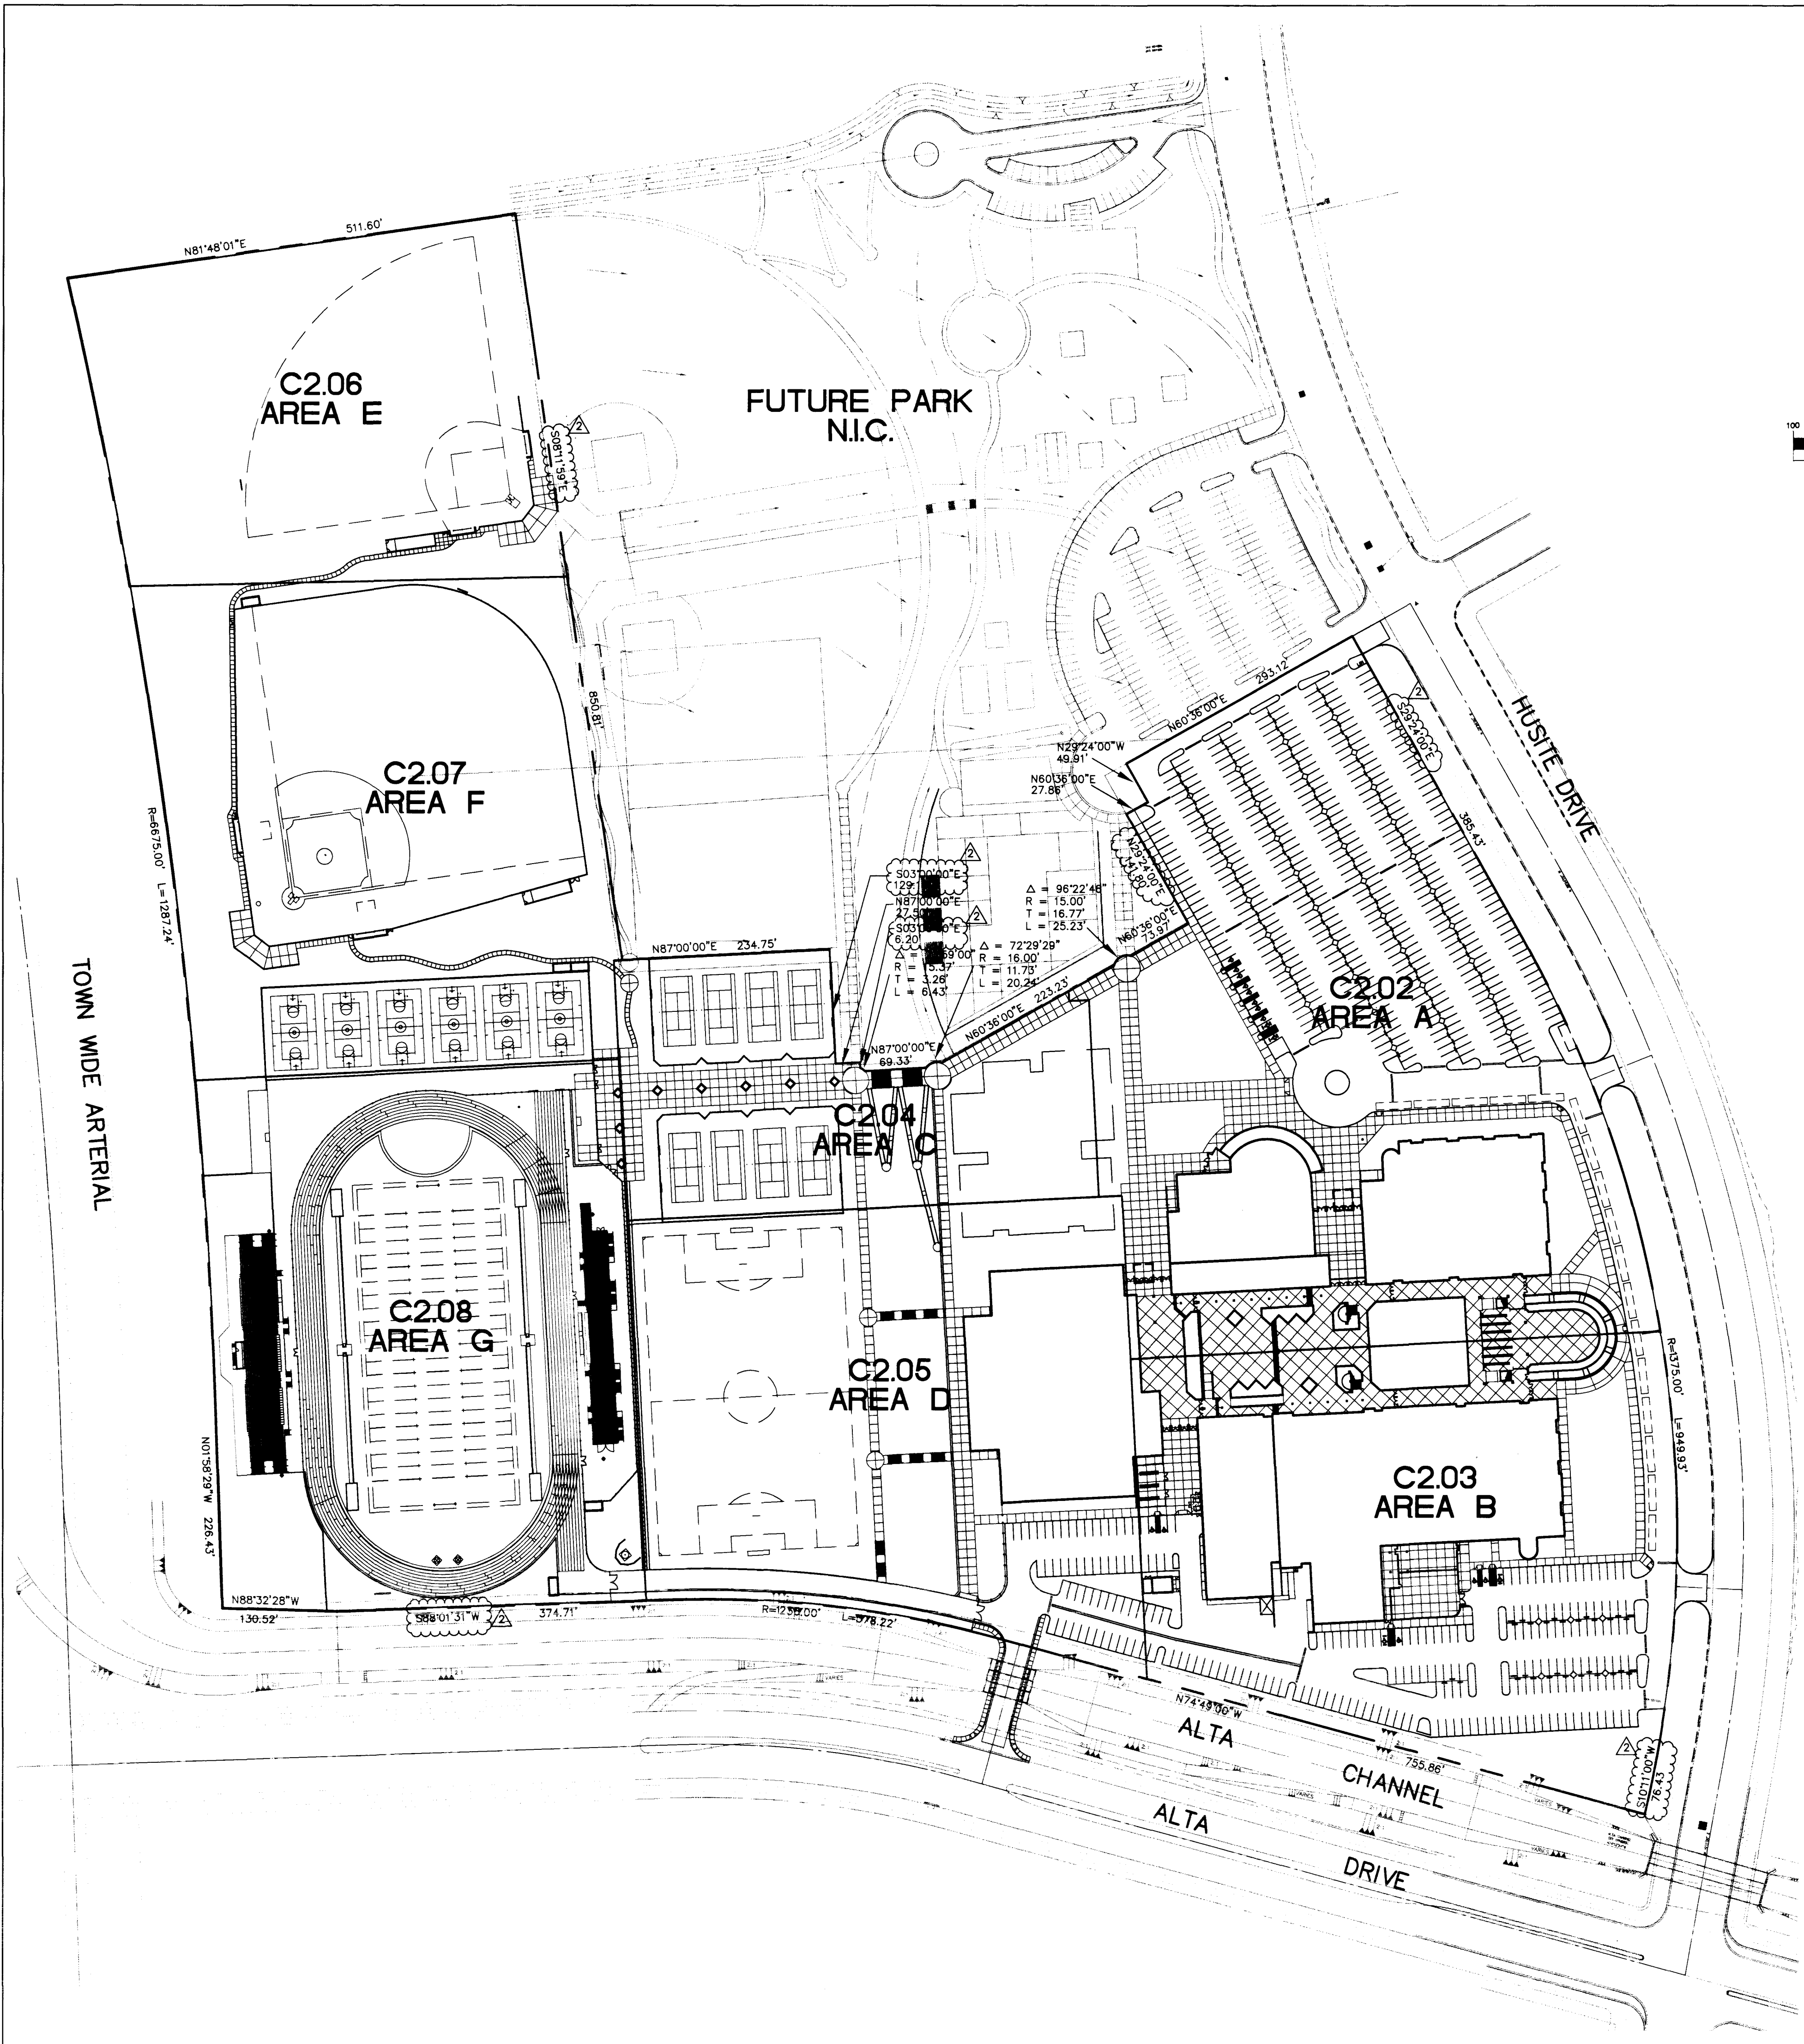

REVISIONS			
REV	DESCRIPTION	DATE	BY
△	SHEET UPDATE	05-10-96	RP
△	PER CLV PW FLOOD - CONTROL	05-14-96	DRF

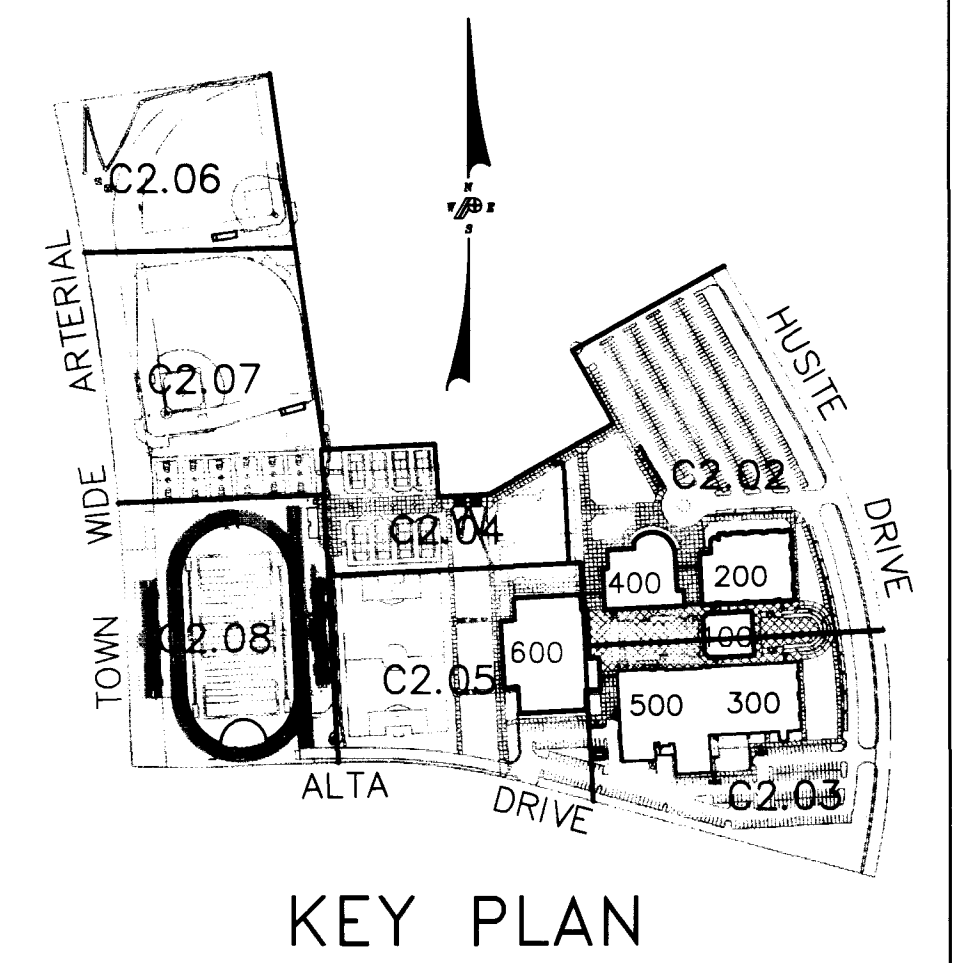

KEY PLAN

CSO PROJECT NO.	0846
CSO REVIEW	
APPROVED BY	
DATE	4.16.96
DRAWN BY	BKP
CHECKED BY	CLM
SUBMITTAL BID SET	
KEY PROJECT NO.	95263C

**POGEMEYER DESIGN GROUP**  
 ENGINEERS PLANNERS SURVEYORS  
 200 NORTH TOWNS WAY LAS VEGAS, NEVADA 89108 (702) 256-8100

**TATE & SNYDER ARCHITECTS**  
 709 VALLE VERDE COURT  
 HENDERSON NEVADA 89014  
 (702) 456.3000

**CLARK COUNTY SCHOOL DISTRICT**  
 CONSTRUCTION MANAGEMENT DEPARTMENT 4828 S. PEARL STREET 799-7600 LAS VEGAS, NEVADA 89121


**ALTA/HUALAPAI HIGH SCHOOL**  
 LAS VEGAS NEVADA

**KEY PLAN - SITE PLAN**

SHEET NO. **C2.01**  
 3 OF 40

3055

7/5-98

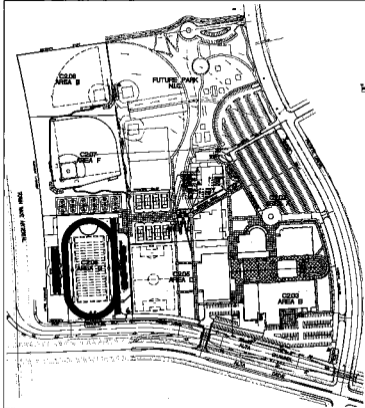

REVISIONS	
NO.	DATE
1	10/15/81
2	11/15/81
3	12/15/81
4	1/15/82
5	2/15/82
6	3/15/82
7	4/15/82
8	5/15/82
9	6/15/82
10	7/15/82
11	8/15/82
12	9/15/82
13	10/15/82
14	11/15/82
15	12/15/82
16	1/15/83
17	2/15/83
18	3/15/83
19	4/15/83
20	5/15/83
21	6/15/83
22	7/15/83
23	8/15/83
24	9/15/83
25	10/15/83
26	11/15/83
27	12/15/83
28	1/15/84
29	2/15/84
30	3/15/84
31	4/15/84
32	5/15/84
33	6/15/84
34	7/15/84
35	8/15/84
36	9/15/84
37	10/15/84
38	11/15/84
39	12/15/84
40	1/15/85
41	2/15/85
42	3/15/85
43	4/15/85
44	5/15/85
45	6/15/85
46	7/15/85
47	8/15/85
48	9/15/85
49	10/15/85
50	11/15/85
51	12/15/85
52	1/15/86
53	2/15/86
54	3/15/86
55	4/15/86
56	5/15/86
57	6/15/86
58	7/15/86
59	8/15/86
60	9/15/86
61	10/15/86
62	11/15/86
63	12/15/86
64	1/15/87
65	2/15/87
66	3/15/87
67	4/15/87
68	5/15/87
69	6/15/87
70	7/15/87
71	8/15/87
72	9/15/87
73	10/15/87
74	11/15/87
75	12/15/87
76	1/15/88
77	2/15/88
78	3/15/88
79	4/15/88
80	5/15/88
81	6/15/88
82	7/15/88
83	8/15/88
84	9/15/88
85	10/15/88
86	11/15/88
87	12/15/88
88	1/15/89
89	2/15/89
90	3/15/89
91	4/15/89
92	5/15/89
93	6/15/89
94	7/15/89
95	8/15/89
96	9/15/89
97	10/15/89
98	11/15/89
99	12/15/89
100	1/15/90
101	2/15/90
102	3/15/90
103	4/15/90
104	5/15/90
105	6/15/90
106	7/15/90
107	8/15/90
108	9/15/90
109	10/15/90
110	11/15/90
111	12/15/90
112	1/15/91
113	2/15/91
114	3/15/91
115	4/15/91
116	5/15/91
117	6/15/91
118	7/15/91
119	8/15/91
120	9/15/91
121	10/15/91
122	11/15/91
123	12/15/91
124	1/15/92
125	2/15/92
126	3/15/92
127	4/15/92
128	5/15/92
129	6/15/92
130	7/15/92
131	8/15/92
132	9/15/92
133	10/15/92
134	11/15/92
135	12/15/92
136	1/15/93
137	2/15/93
138	3/15/93
139	4/15/93
140	5/15/93
141	6/15/93
142	7/15/93
143	8/15/93
144	9/15/93
145	10/15/93
146	11/15/93
147	12/15/93
148	1/15/94
149	2/15/94
150	3/15/94
151	4/15/94
152	5/15/94
153	6/15/94
154	7/15/94
155	8/15/94
156	9/15/94
157	10/15/94
158	11/15/94
159	12/15/94
160	1/15/95
161	2/15/95
162	3/15/95
163	4/15/95
164	5/15/95
165	6/15/95
166	7/15/95
167	8/15/95
168	9/15/95
169	10/15/95
170	11/15/95
171	12/15/95
172	1/15/96
173	2/15/96
174	3/15/96
175	4/15/96
176	5/15/96
177	6/15/96
178	7/15/96
179	8/15/96
180	9/15/96
181	10/15/96
182	11/15/96
183	12/15/96
184	1/15/97
185	2/15/97
186	3/15/97
187	4/15/97
188	5/15/97
189	6/15/97
190	7/15/97
191	8/15/97
192	9/15/97
193	10/15/97
194	11/15/97
195	12/15/97
196	1/15/98
197	2/15/98
198	3/15/98
199	4/15/98
200	5/15/98
201	6/15/98
202	7/15/98
203	8/15/98
204	9/15/98
205	10/15/98
206	11/15/98
207	12/15/98
208	1/15/99
209	2/15/99
210	3/15/99
211	4/15/99
212	5/15/99
213	6/15/99
214	7/15/99
215	8/15/99
216	9/15/99
217	10/15/99
218	11/15/99
219	12/15/99
220	1/15/00
221	2/15/00
222	3/15/00
223	4/15/00
224	5/15/00
225	6/15/00
226	7/15/00
227	8/15/00
228	9/15/00
229	10/15/00
230	11/15/00
231	12/15/00
232	1/15/01
233	2/15/01
234	3/15/01
235	4/15/01
236	5/15/01
237	6/15/01
238	7/15/01
239	8/15/01
240	9/15/01
241	10/15/01
242	11/15/01
243	12/15/01
244	1/15/02
245	2/15/02
246	3/15/02
247	4/15/02
248	5/15/02
249	6/15/02
250	7/15/02
251	8/15/02
252	9/15/02
253	10/15/02
254	11/15/02
255	12/15/02
256	1/15/03
257	2/15/03
258	3/15/03
259	4/15/03
260	5/15/03
261	6/15/03
262	7/15/03
263	8/15/03
264	9/15/03
265	10/15/03
266	11/15/03
267	12/15/03
268	1/15/04
269	2/15/04
270	3/15/04
271	4/15/04
272	5/15/04
273	6/15/04
274	7/15/04
275	8/15/04
276	9/15/04
277	10/15/04
278	11/15/04
279	12/15/04
280	1/15/05
281	2/15/05
282	3/15/05
283	4/15/05
284	5/15/05
285	6/15/05
286	7/15/05
287	8/15/05
288	9/15/05
289	10/15/05
290	11/15/05
291	12/15/05
292	1/15/06
293	2/15/06
294	3/15/06
295	4/15/06
296	5/15/06
297	6/15/06
298	7/15/06
299	8/15/06
300	9/15/06
301	10/15/06
302	11/15/06
303	12/15/06
304	1/15/07
305	2/15/07
306	3/15/07
307	4/15/07
308	5/15/07
309	6/15/07
310	7/15/07
311	8/15/07
312	9/15/07
313	10/15/07
314	11/15/07
315	12/15/07
316	1/15/08
317	2/15/08
318	3/15/08
319	4/15/08
320	5/15/08
321	6/15/08
322	7/15/08
323	8/15/08
324	9/15/08
325	10/15/08
326	11/15/08
327	12/15/08
328	1/15/09
329	2/15/09
330	3/15/09
331	4/15/09
332	5/15/09
333	6/15/09
334	7/15/09
335	8/15/09
336	9/15/09
337	10/15/09
338	11/15/09
339	12/15/09
340	1/15/10
341	2/15/10
342	3/15/10
343	4/15/10
344	5/15/10
345	6/15/10
346	7/15/10
347	8/15/10
348	9/15/10
349	10/15/10
350	11/15/10
351	12/15/10
352	1/15/11
353	2/15/11
354	3/15/11
355	4/15/11
356	5/15/11
357	6/15/11
358	7/15/11
359	8/15/11
360	9/15/11
361	10/15/11
362	11/15/11
363	12/15/11
364	1/15/12
365	2/15/12
366	3/15/12
367	4/15/12
368	5/15/12
369	6/15/12
370	7/15/12
371	8/15/12
372	9/15/12
373	10/15/12
374	11/15/12
375	12/15/12
376	1/15/13
377	2/15/13
378	3/15/13
379	4/15/13
380	5/15/13
381	6/15/13
382	7/15/13
383	8/15/13
384	9/15/13
385	10/15/13
386	11/15/13
387	12/15/13
388	1/15/14
389	2/15/14
390	3/15/14
391	4/15/14
392	5/15/14
393	6/15/14
394	7/15/14
395	8/15/14
396	9/15/14
397	10/15/14
398	11/15/14
399	12/15/14
400	1/15/15
401	2/15/15
402	3/15/15
403	4/15/15
404	5/15/15
405	6/15/15
406	7/15/15
407	8/15/15
408	9/15/15
409	10/15/15
410	11/15/15
411	12/15/15
412	1/15/16
413	2/15/16
414	3/15/16
415	4/15/16
416	5/15/16
417	6/15/16
418	7/15/16