


SCALE: 1" = 40'
 FILE: 9263C-C.DWG (C307)

6'-0" HIGH FENCE SEE ARCHITECTURAL FOR DETAILS

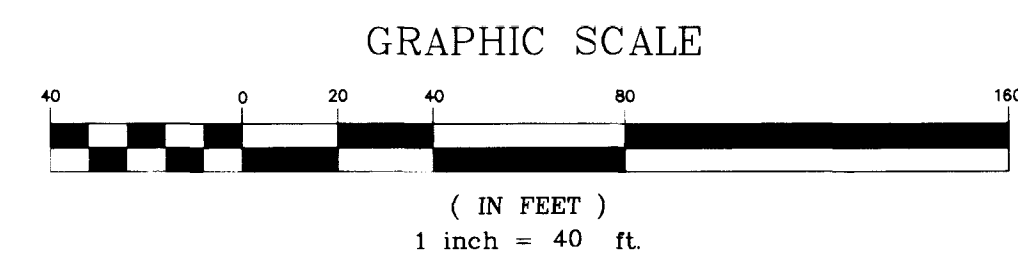


NOTE:
 ALL GRADES SHOWN ON THE GRADING PLANS ARE FINISHED GRADES. THE GENERAL CONTRACTOR FOR THE HIGH SCHOOL FACILITY WILL BE RESPONSIBLE FOR THE CONSTRUCTION OF ALL ON-SITE AND OFF-SITE WORK DESCRIBED ON THE CIVIL DRAWINGS FROM THE SUB-BASE TO FINISH GRADE INCLUDING ALL COMPACTION AND FINISHED MATERIAL. THE HIGH SCHOOL GENERAL CONTRACTOR SHALL BE PROVIDED CERTIFIED PADS AND FINISH GRADE TO SUB-BASE. CONTRACTOR SHALL BE RESPONSIBLE TO VERIFY ALL CONDITIONS PRIOR TO BIDDING AND CONSTRUCTION.


NOTE:
 THE DRAINAGE STUDY ENGINEER HAS REVIEWED THE GRADING PLANS FOR CONFORMITY TO THE APPROVED DRAINAGE STUDY PREPARED BY POGGEMEYER DESIGN GROUP, INC.

Craig L. Marshall 8/23/96
 CRAIG L. MARSHALL, P.E. DATE


REVISIONS			
REV	DESCRIPTION	DATE	BY
1	SHEET UPDATE	5-10-96	DRF
2	PER CLV PW FLOOD - CONTROL	05-14-96	DRF

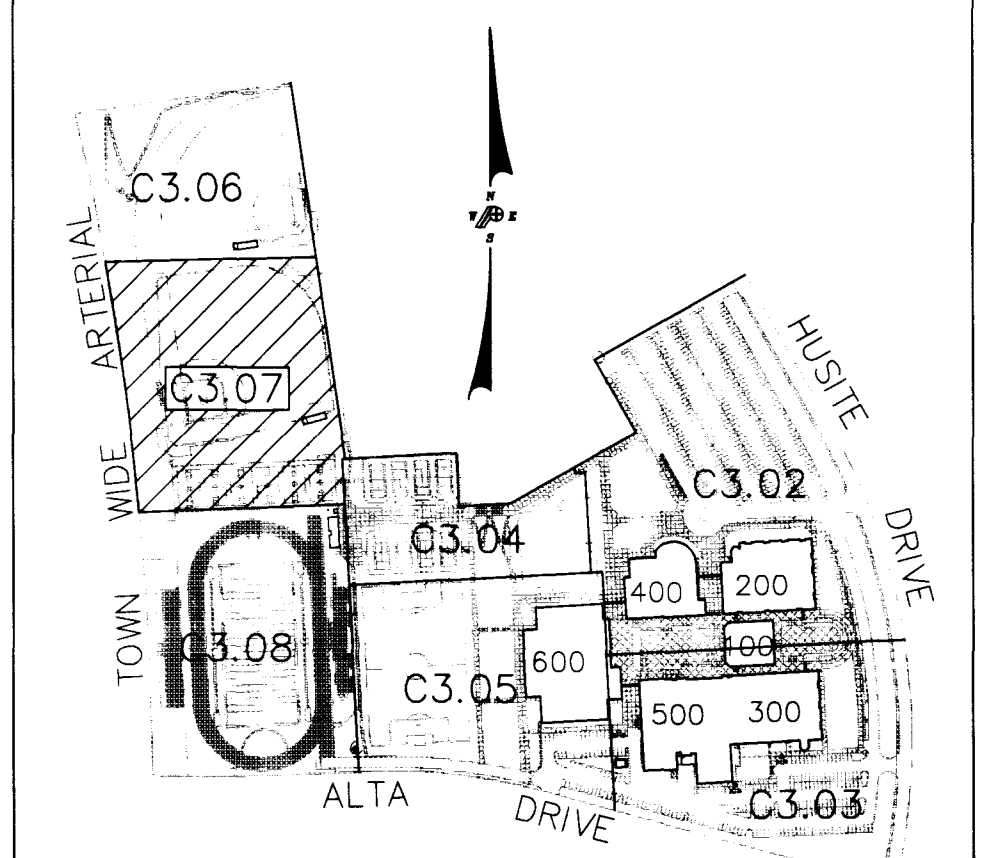

KEY PLAN

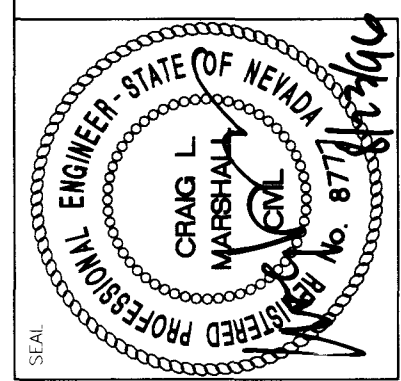

DCDP PROJECT NO.	0846
DCDP REVIEW	
APPROVED BY	
DATE	
DATE	4.16.96
DRAWN BY	DRF
CHECKED BY	CLM
SUBMITTED BY	BID SET
SCALE PROJECT NO.	0846

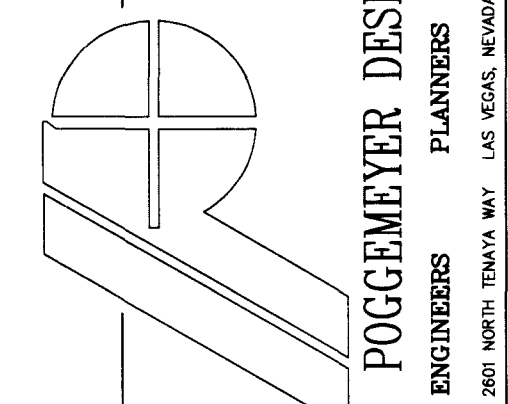

POGEMEYER DESIGN GROUP
 PLANNERS SURVEYORS
 ENGINEERS
 2807 NORTH TENAYA WAY LAS VEGAS, NEVADA 89128 (702) 256-9500

TATE & SNYDER ARCHITECTS
 709 VALLE VERDE COURT
 HENDERSON NEVADA 89014
 (702) 456.3000

CLARK COUNTY SCHOOL DISTRICT
 CONSTRUCTION MANAGEMENT DEPARTMENT 4828 S. PEARL STREET 799-7600 LAS VEGAS, NEVADA 89121

ALTA/HUALAPAI HIGH SCHOOL
 LAS VEGAS NEVADA

GRADING PLAN - AREA F

PROJECT: CLARK COUNTY SCHOOL DISTRICT
 SHEET NO. **C3.07**
 (17 OF 40)

Avoid cutting underground utility lines. If a conflict occurs, call 811.

Call before you Dig.
 1-800-227-2600

