
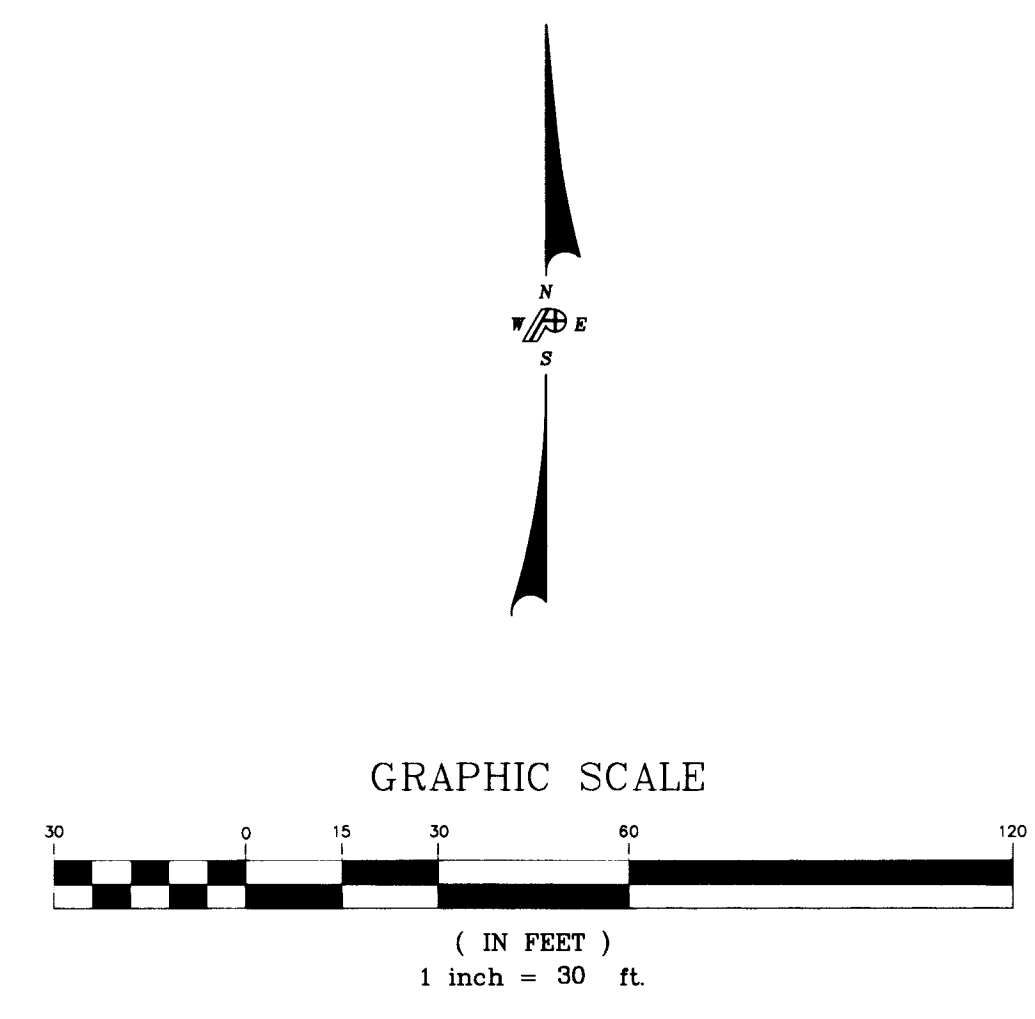


SCALE: 1" = 30'
FILE: 95263C-C.DWG (C3.08)

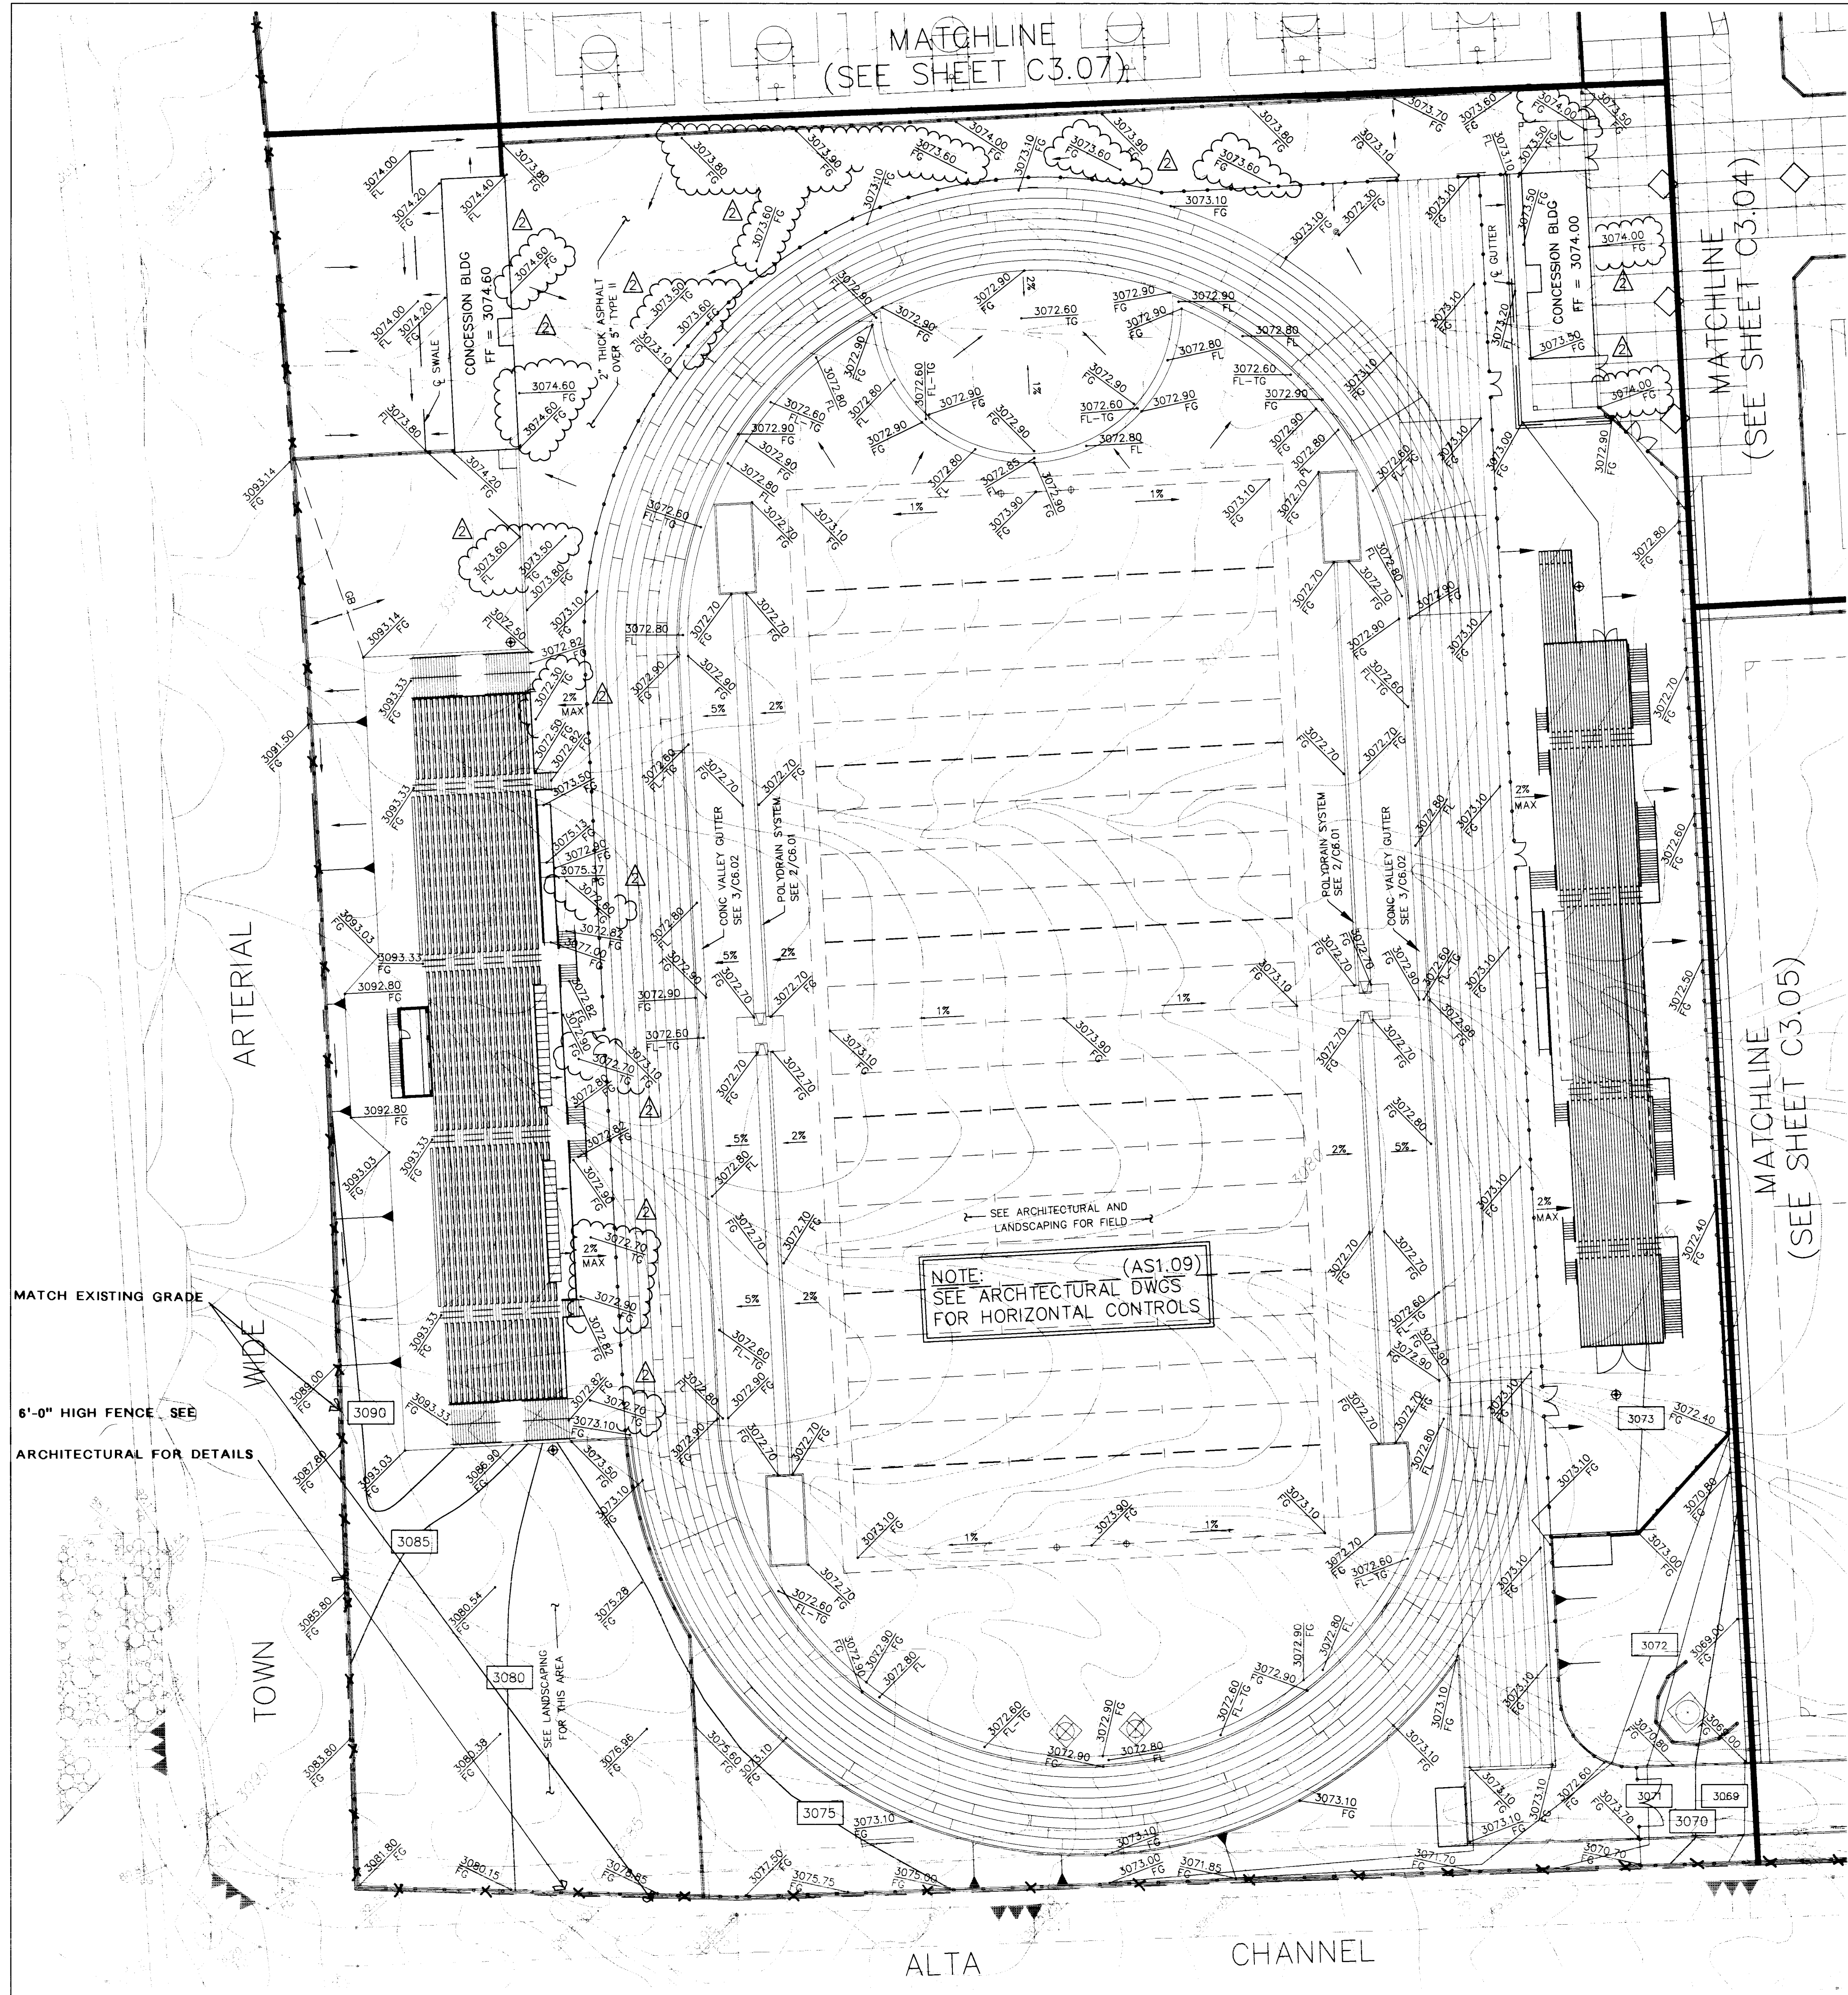


NOTE:
ALL GRADES SHOWN ON THE GRADING PLANS ARE FINISHED GRADES. THE GENERAL CONTRACTOR FOR THE HIGH SCHOOL FACILITY WILL BE RESPONSIBLE FOR THE CONSTRUCTION OF ALL ON-SITE AND OFF-SITE WORK DESCRIBED ON THE CIVIL DRAWINGS FROM THE SUB-BASE TO FINISH GRADE INCLUDING ALL COMPACTION AND FINISHED MATERIAL. THE HIGH SCHOOL GENERAL CONTRACTOR SHALL BE PROVIDED CERTIFIED PADS AND FINISH GRADE TO SUB-BASE. CONTRACTOR SHALL BE RESPONSIBLE TO VERIFY ALL CONDITIONS PRIOR TO BIDDING AND CONSTRUCTION.

NOTE:
THE DRAINAGE STUDY ENGINEER HAS REVIEWED THE GRADING PLANS FOR CONFORMITY TO THE APPROVED DRAINAGE STUDY PREPARED BY POGGEMEYER DESIGN GROUP, INC.

Craig L. Marshall
CRAIG L. MARSHALL, P.E. DATE: 8/22/14

REVISIONS			
REV	DESCRIPTION	DATE	BY
1	SHEET UPDATE	5-10-96	DRF
2	PER CLV PW FLOOD - CONTROL	05-14-96	DRF

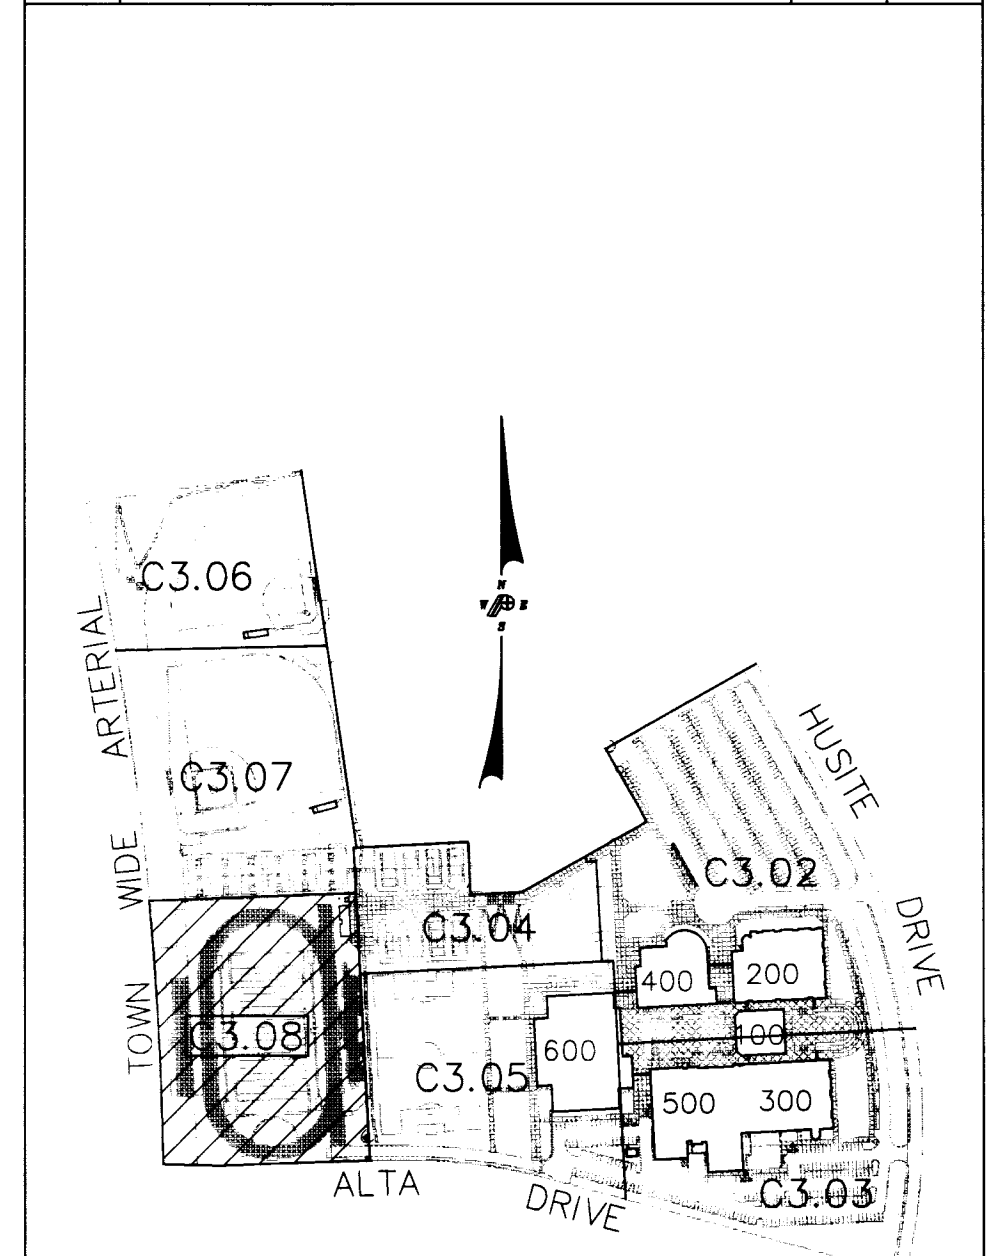

KEY PLAN

	PROJECT NO.	0846
	DATE	4.16.96
DESIGNED BY	DRF	
CHECKED BY	CLM	
APPROVED BY	CLM	
DATE	4.16.96	
PROJECT NO.	95263C	

POGEMEYER DESIGN GROUP
ENGINEERS PLANNERS SURVEYORS
2807 NORTH TENAYA WAY LAS VEGAS, NEVADA 89128 (702) 258-8900

TATE & SNYDER ARCHITECTS
709 VALLE VERDE COURT
HENDERSON NEVADA 89014
(702) 456.3000

CLARK COUNTY SCHOOL DISTRICT
CONSTRUCTION MANAGEMENT DEPARTMENT 4828 S. PEARL STREET 799-7600 LAS VEGAS, NEVADA 89121

ALTA/HUALAPAI HIGH SCHOOL
LAS VEGAS NEVADA

GRADING PLAN - AREA G

SHEET NO. **C3.08**
(18 OF 40)

Call before you Dig.
1-800-227-2600

