
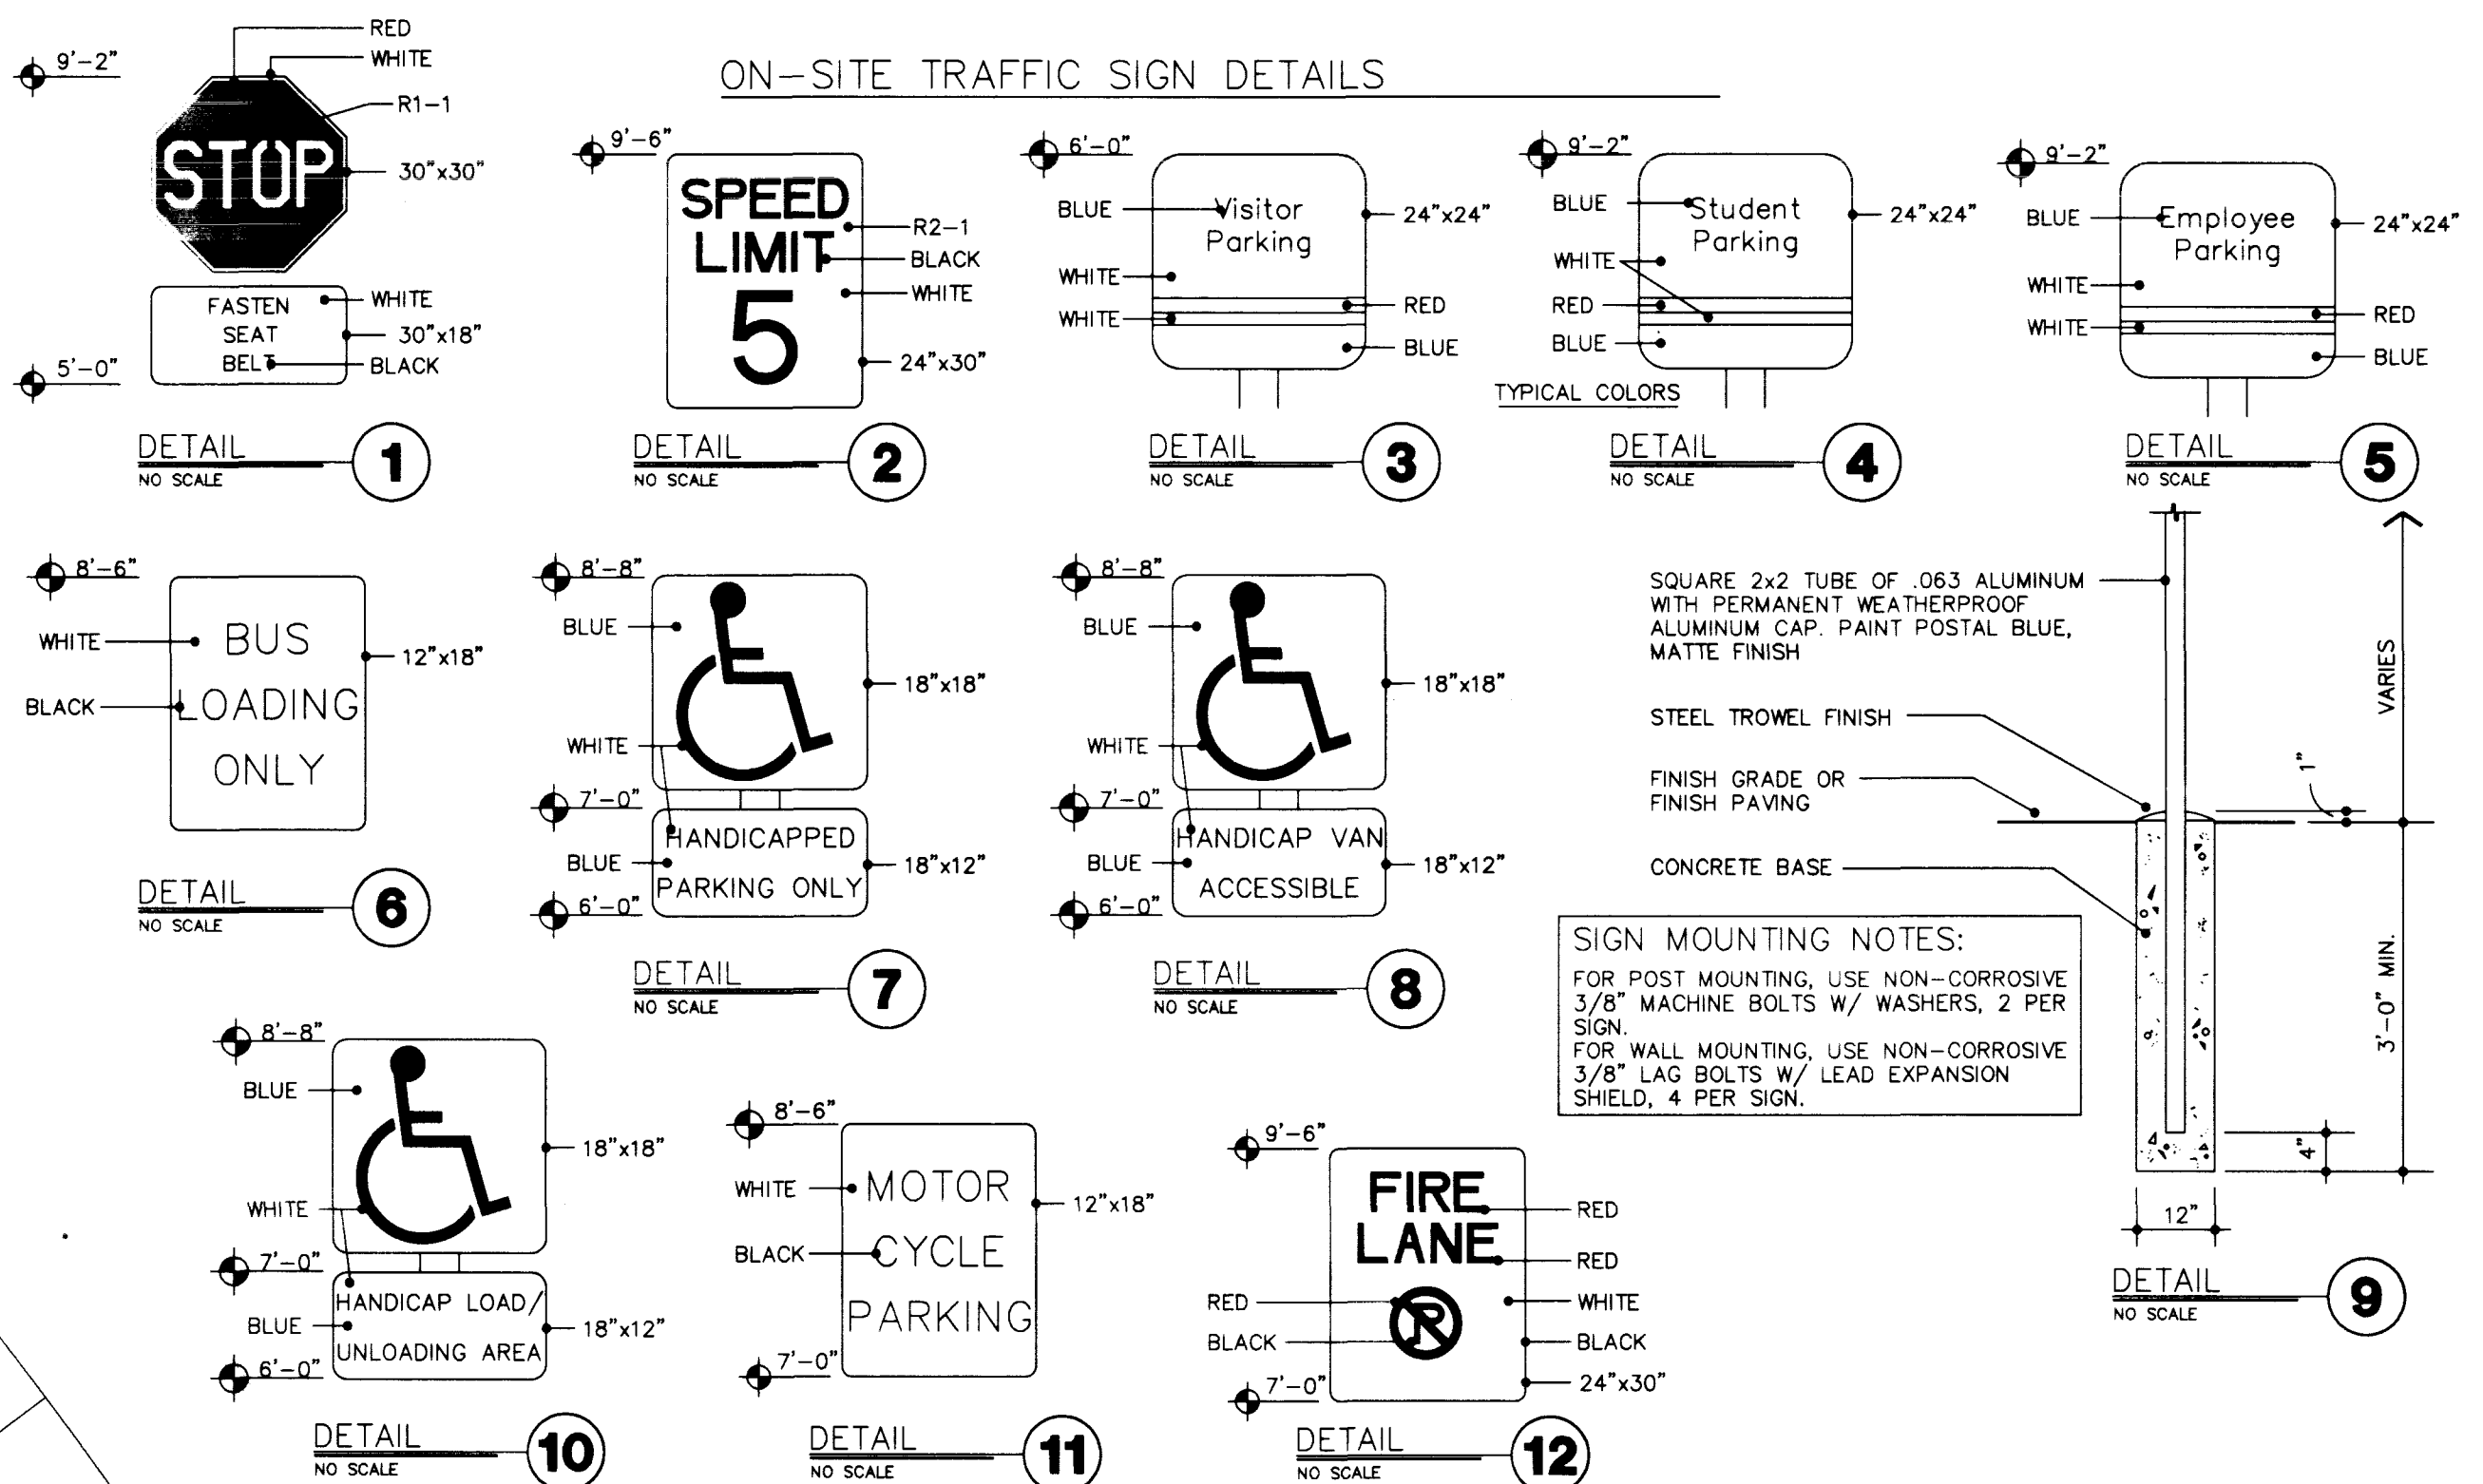



SCALE: 1" = 60'
FILE: 95263C-TDUG (C401)

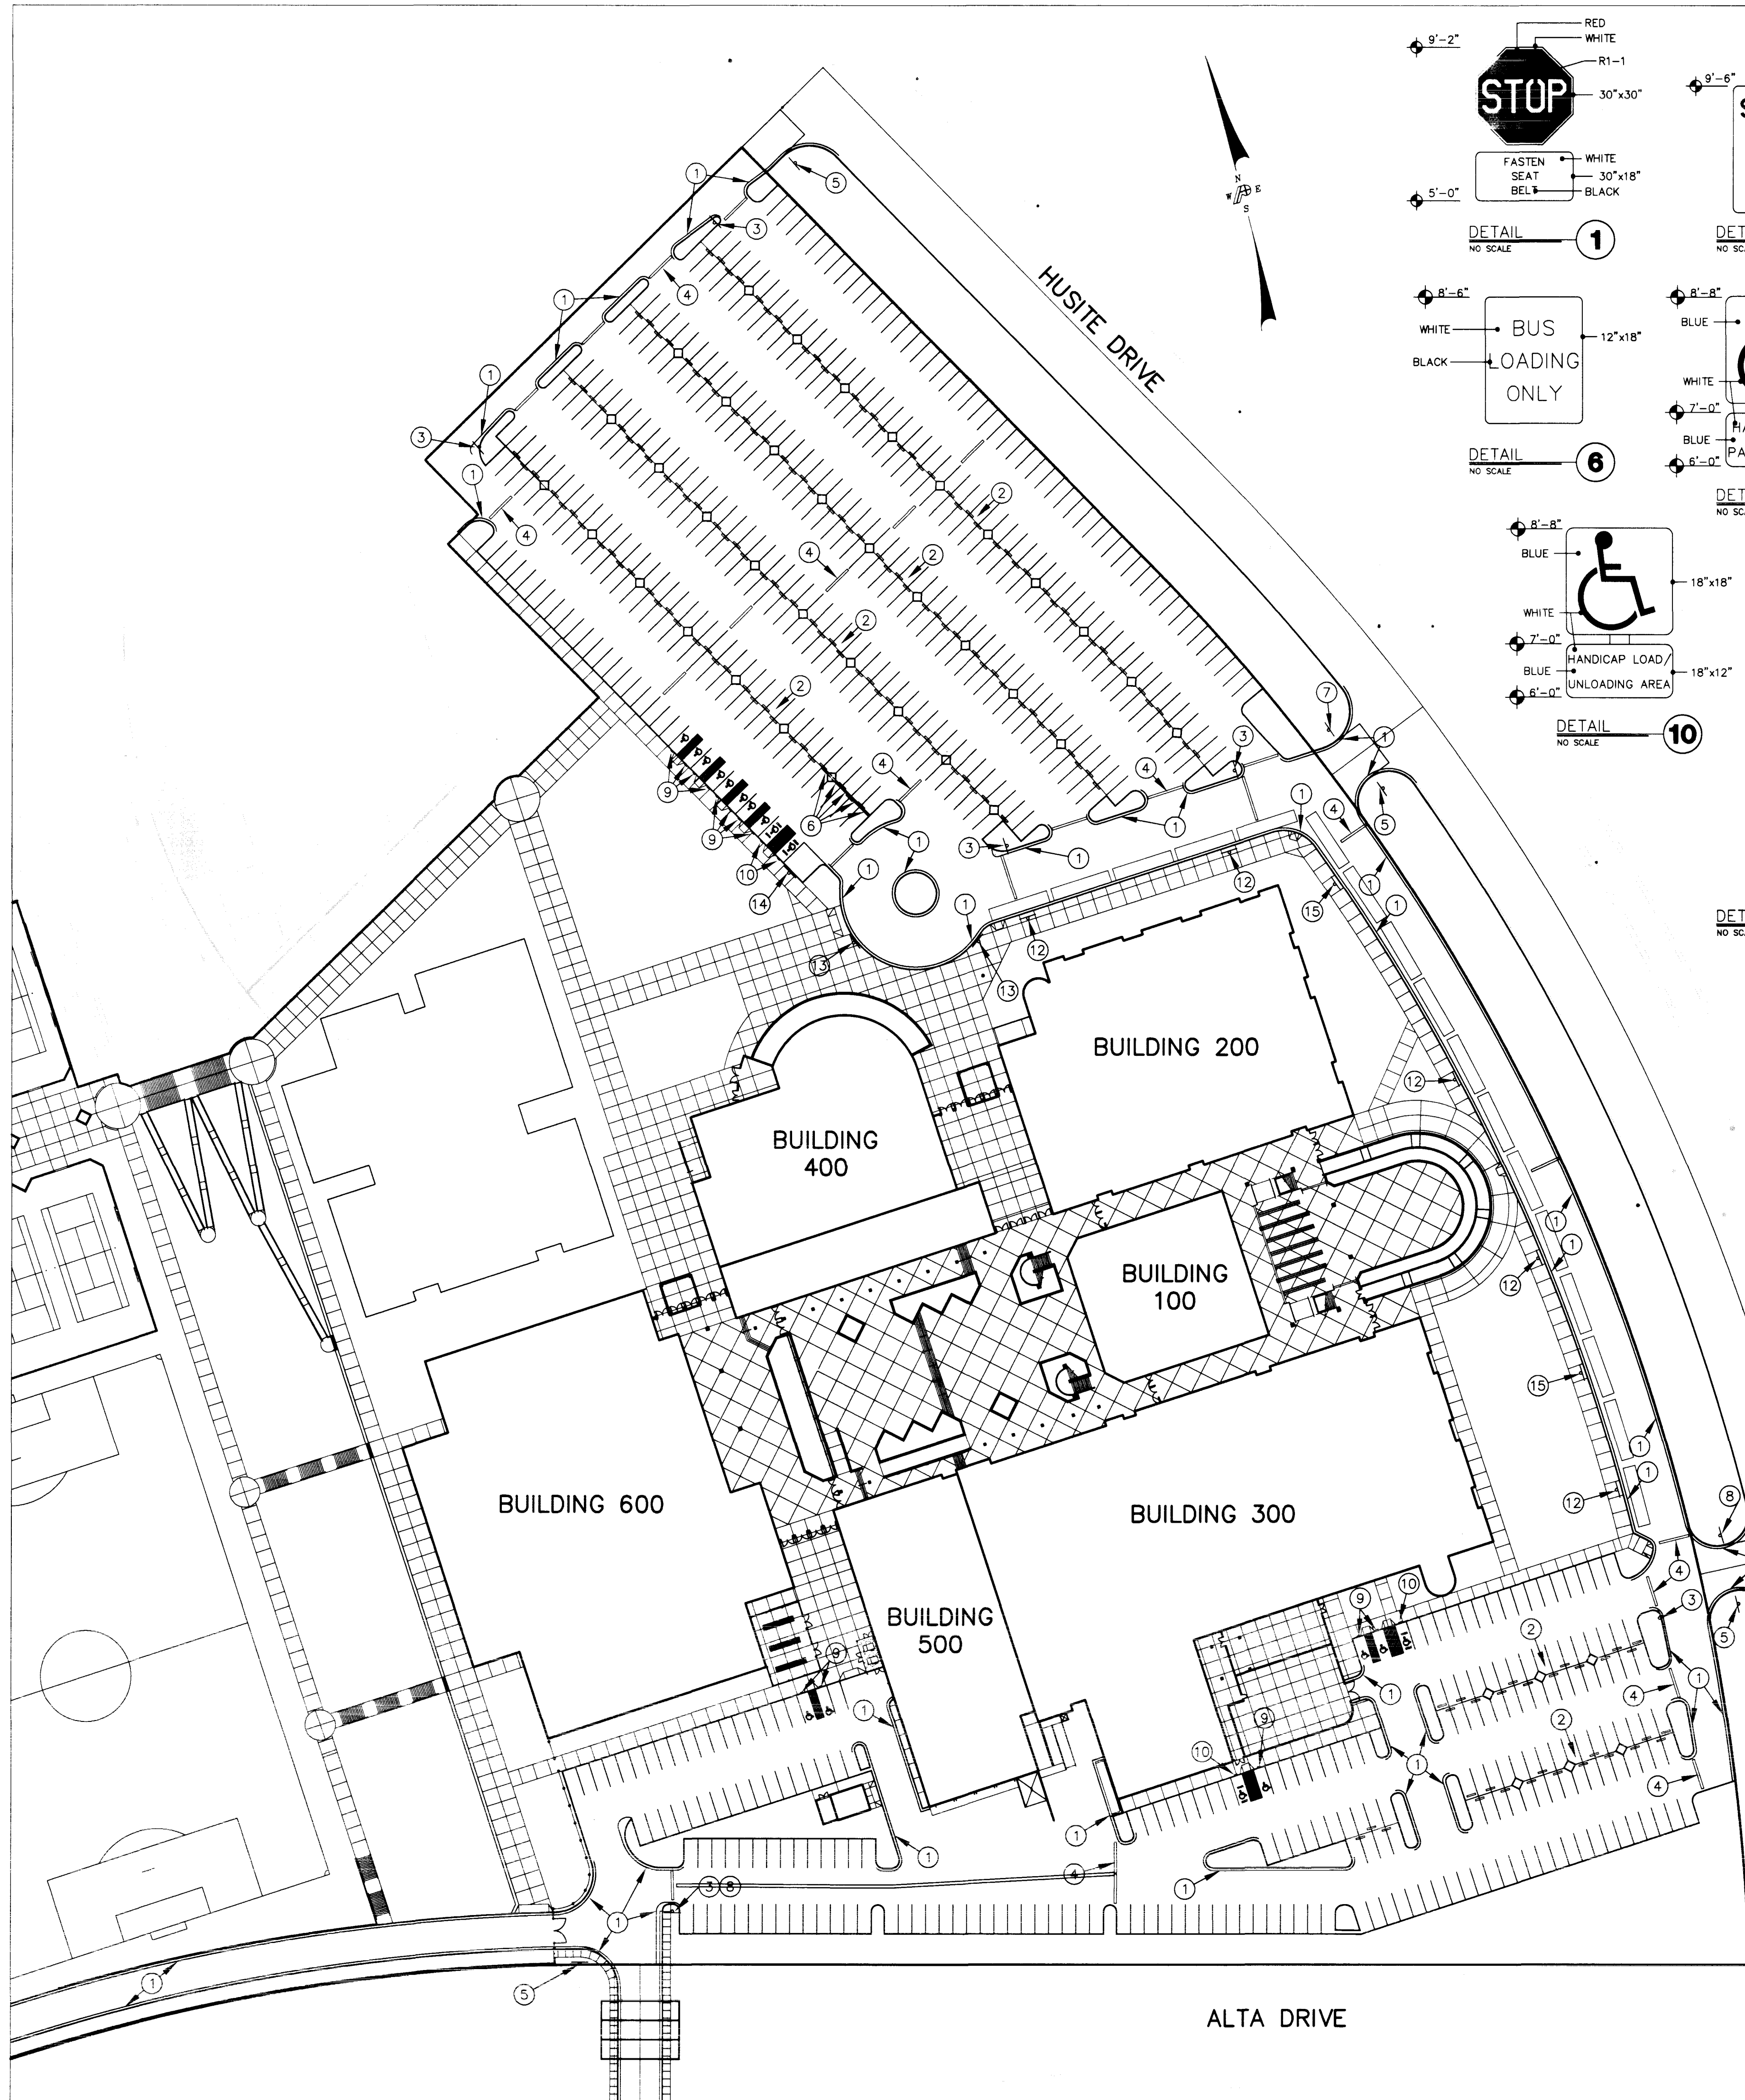


NOTE:

- ALL ELEVATIONS NOTED ON DETAIL 1/C4.01 THRU 9/C4.01 ARE TO BE ESTABLISHED ABOVE FINISHED GRADE OF MOUNTING LOCATION.
- ALL LETTERING TO BE PER SCHOOL, LOCAL, NATIONAL, AND FEDERAL STANDARDS. VERIFY PRIOR TO ORDERING AND INSTALLING. (THE MOST RESTRICTIVE TO GOVERN IN CASE OF CONFLICT)

- ### ON-SITE TRAFFIC NOTES
- PAINT CURBS WITH INDUSTRIAL GRADE ENAMEL (SAFETY RED) AS SHOWN BY DASHED LINE ALONG CURB IN ACCORDANCE WITH THE CITY OF LAS VEGAS FIRE DEPARTMENT GUIDELINES.
 - INSTALL R2-1 (5 MPH), PER DETAIL (2) ON LIGHT POSTS. (SEE ELECTRICAL DRAWINGS FOR EXACT LOCATION OF ON-SITE LIGHT POSTS (TYP)).
 - INSTALL R2-1 (5 MPH), PER DETAIL (2) ON SIGN POST PER DETAIL (9).
 - PAINT SPEED BUMPS WITH INDUSTRIAL GRADE ENAMEL (YELLOW) (TYPICAL AT ALL LOCATIONS ON SITE PLANS) SEE (7).
 - INSTALL R1-1 (STOP) PER DETAIL (1) ON SIGN POST PER DETAIL (9).
 - INSTALL "VISITOR PARKING" PER DETAIL (3) ON SIGN POST PER DETAIL (9).
 - INSTALL "STUDENT PARKING" PER DETAIL (4) ON SIGN POST PER DETAIL (9).
 - INSTALL "EMPLOYEE PARKING" PER DETAIL (5) ON SIGN POST PER DETAIL (9).
 - INSTALL "HANDICAPPED PARKING ONLY" SIGN PER DETAIL (7) ON SIGN POST PER DETAIL (9).
 - INSTALL "HANDICAPPED VAN ACCESSIBLE" SIGN PER DETAIL (8) ON SIGN POST PER DETAIL (9).
 - PAINT CURBS WITH INDUSTRIAL GRADE ENAMEL (YELLOW) AS SHOWN BY DASHED LINE ALONG CURB.
 - INSTALL 12"x18" "BUS LOADING ONLY" SIGN PER DETAIL (6) ON SIGN POST PER DETAIL (9).
 - INSTALL "HANDICAP LOAD/UNLOADING" SIGN PER DETAIL (10) ON SIGN POST PER DETAIL (9).
 - INSTALL "MOTOR CYCLE PARKING" SIGN PER DETAIL (11) ON SIGN POST PER DETAIL (9).
 - INSTALL "FIRE LANE/NO PARKING" SIGN PER DETAIL (12) ON SIGN POST PER DETAIL (9).

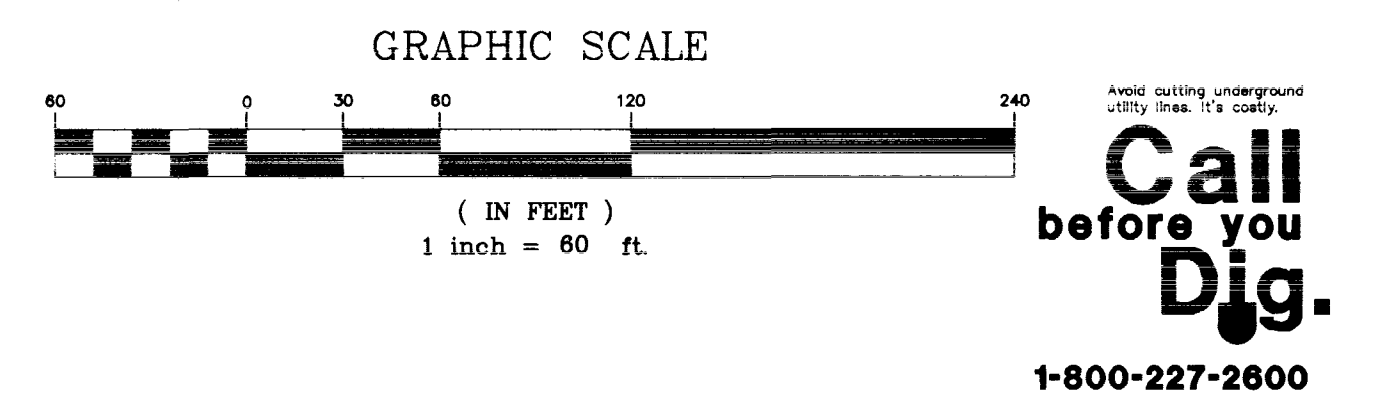

REVISIONS			
REV	DESCRIPTION	DATE	BY
A	SHEET UPDATE 5-10-96		DRF
B	PER CLV PW FLOOD - CONTROL 05-14-96		DRF

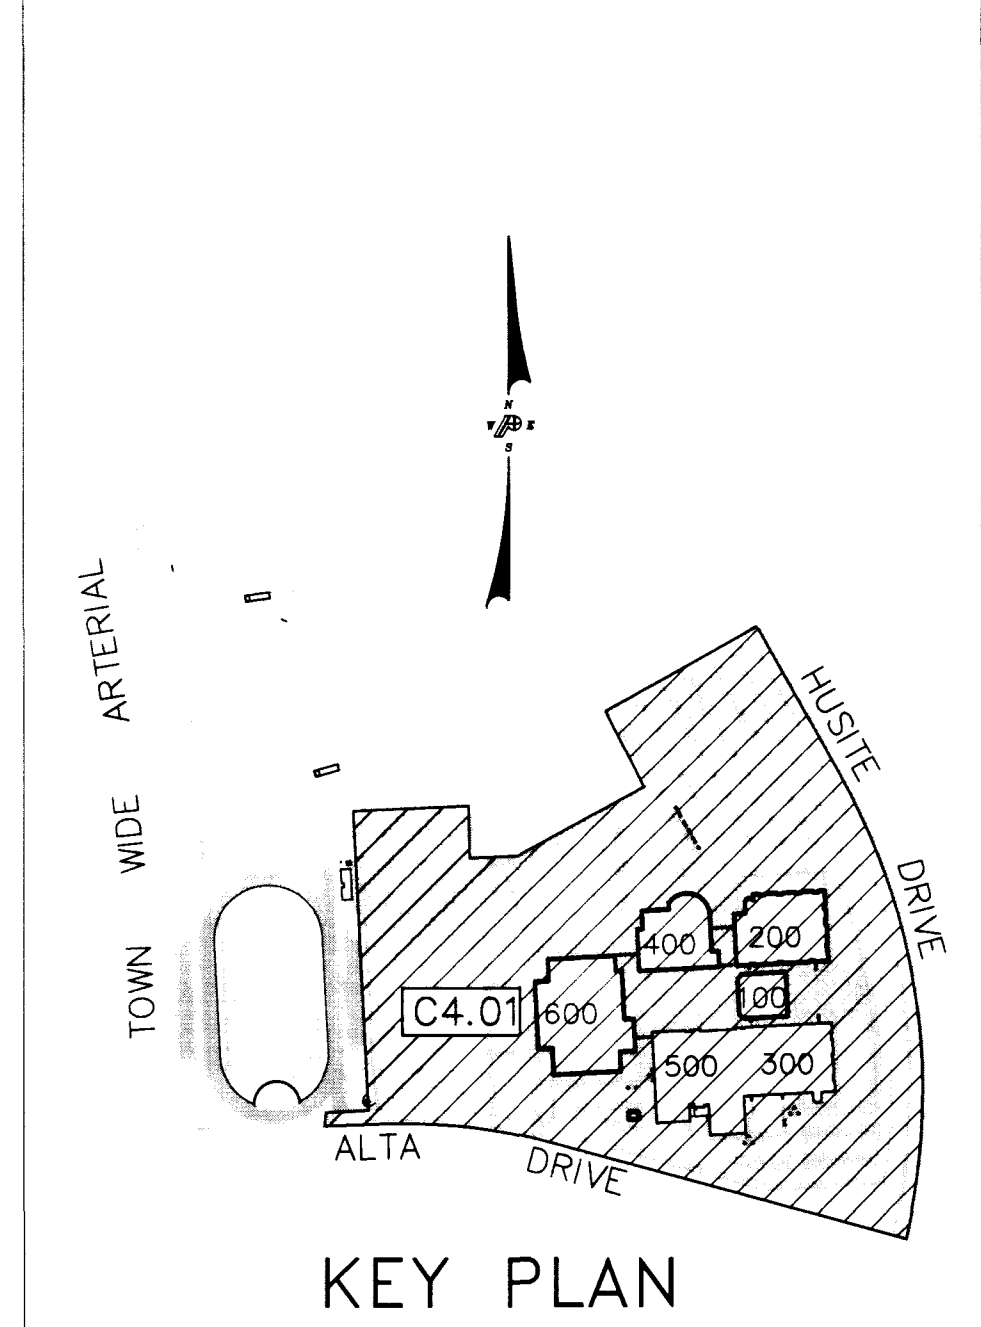

PROFESSIONAL ENGINEER
CLARK COUNTY SCHOOL DISTRICT
DATE: 4.16.96
DRAWN BY: DRF
CHECKED BY: CLM
SUBMITTER: BID SET
A/E PROJECT NO: 95263C

POGGEMEYER DESIGN GROUP
PLANNERS SURVEYORS
ENGINEERS
3801 NORTH TOWNWAY WAY LAS VEGAS, NEVADA 89121 (702) 256-8100

TATE & SNYDER ARCHITECTS
709 VALLE VERDE COURT
HENDERSON NEVADA 89014
(702) 456.3000

CLARK COUNTY SCHOOL DISTRICT
CONSTRUCTION MANAGEMENT DEPARTMENT 4828 S. PEARL STREET 799-7600 LAS VEGAS, NEVADA 89121

ALTA/HUALAPAI HIGH SCHOOL
LAS VEGAS NEVADA

TRAFFIC PLAN

C4.01
20 OF 43

