


BACK OF CURB CURVE DATA

CURVE	DELTA	RADIUS	LENGTH	TANGENT
10	07'19.06"	100.00'	12.77'	6.40'
14	30'31.25"	49.00'	26.10'	13.37'
15	12'44.23"	100.00'	22.24'	11.16'
18	33'41.55"	49.00'	28.82'	14.84'
39	97'33.47"	35.00'	59.60'	39.95'
40	39'24.03"	49.00'	33.70'	17.54'
46	01'53.05"	49.00'	1.61'	0.81'
51	21'06.39"	100.00'	36.85'	18.63'
52	139'12.22"	49.00'	119.05'	131.78'
53	20'03.29"	100.00'	35.01'	17.68'
54	252'53.43"	40.50'	178.76'	54.84'
55	19'08.04"	50.00'	16.70'	8.43'
56	53'45.38"	50.00'	46.91'	25.34'
59	104'49.28"	40.50'	74.10'	52.61'
60	48'31.29"	40.50'	34.30'	18.25'
62	21'43.57"	40.50'	15.36'	7.77'
63	08'44.01"	50.00'	7.62'	3.82'
64	10'24.04"	50.00'	9.08'	4.55'
66	49'04.33"	50.00'	42.83'	22.83'
67	04'41.08"	50.00'	4.09'	2.05'
74	100'42.33"	20.00'	35.15'	24.14'
75	79'17.27"	20.00'	27.68'	16.57'
88	77'49.08"	40.50'	55.01'	32.69'

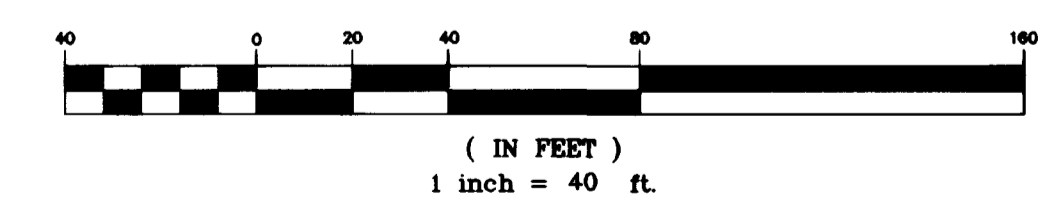

SIDEWALK RAMP DATA
PER S.I.S. DWG. NO. S-77, CASE 1

NO.	A	B
H1	4.5'	21.5'
H2	8'	8'
H3	21.5'	4.5'

Avoid cutting underground utility lines. It's costly.

Call before you Dig.

1-800-227-2600
UNDERGROUND SERVICE ALERT (USA)

DATE: 05/02/07
DRAWN BY: KAS
DESIGNED BY: EJC
CHECKED BY: JAC
JOB NO.: 003019D
SCALE: 1" = 40'

PENTACORE
CIVIL ENGINEERING - LAND SURVEYING - PLANNING
CONSTRUCTION MANAGEMENT - ADA CONSULTING
LAS VEGAS, NEVADA 89102 (702)268-0115

LEWIS HOMES OF NEVADA
CHARDONNAY NO. 41
ARMITAGE AVENUE AND PALATINE COURT
PLAN AND PROFILE

SHEET **6**
OF 9

NO. DESCRIPTION DATE APP'D

6527

1074-4512-41

