
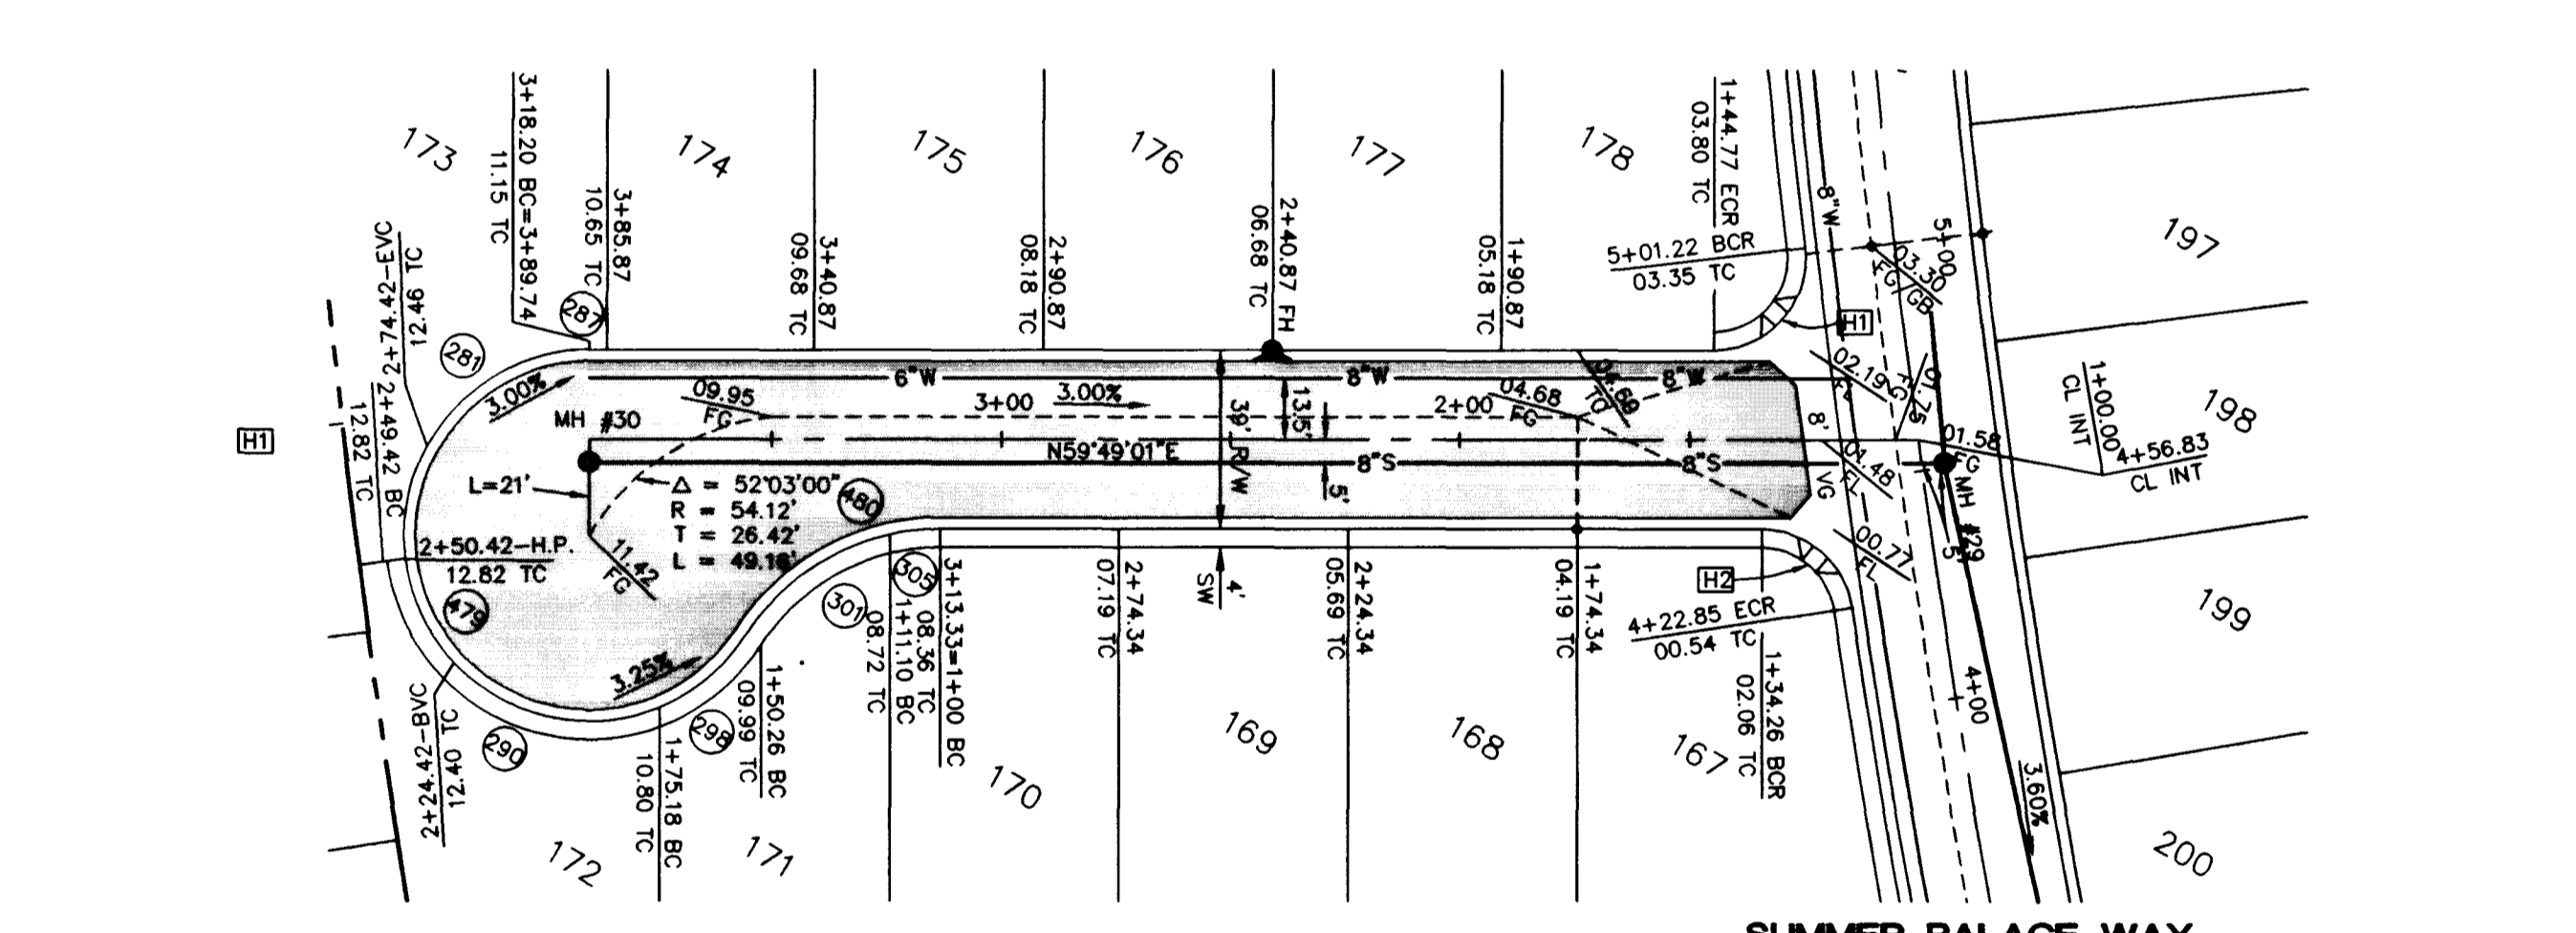
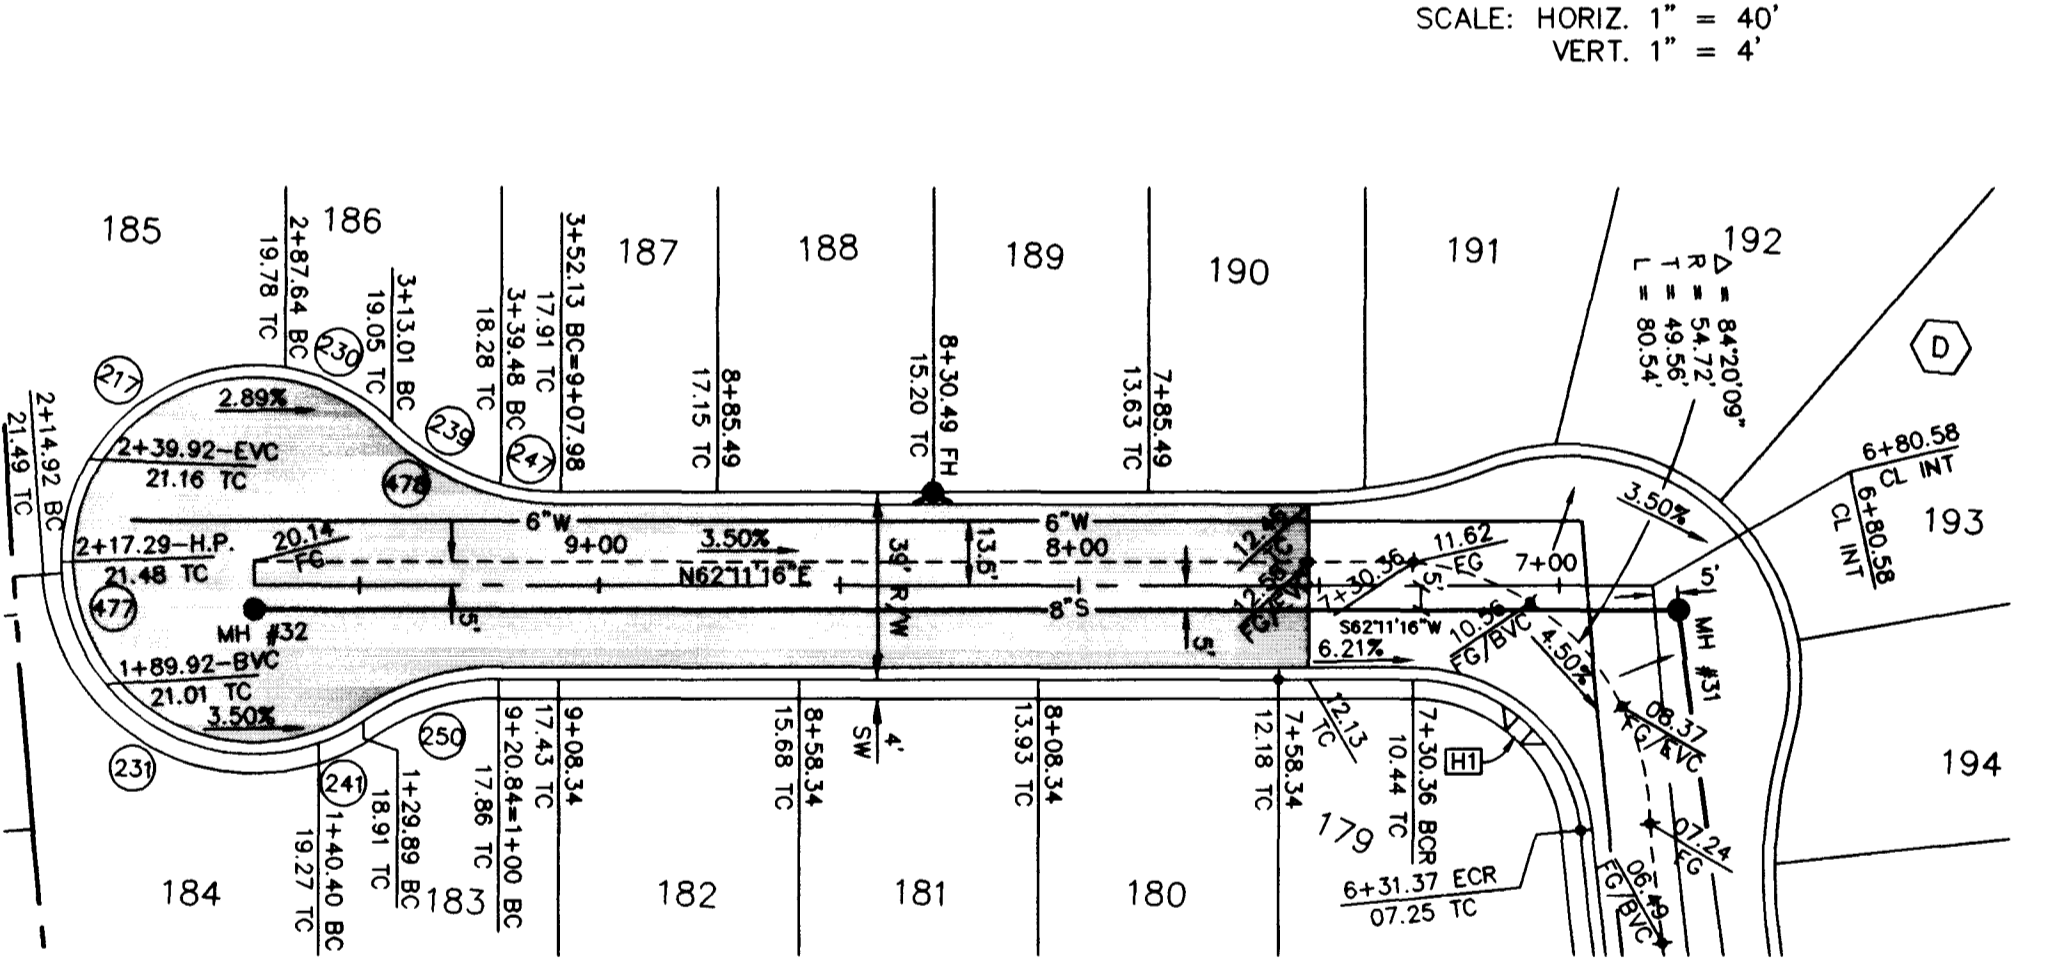


PEARL VISTA AVENUE (PUBLIC STREET)
 SUMMER PALACE WAY (PUBLIC STREET)
 HIGHLAND PARK COURT (PUBLIC STREET)






PROFILE
 SCALE: HORIZ. 1" = 40'
 VERT. 1" = 4'

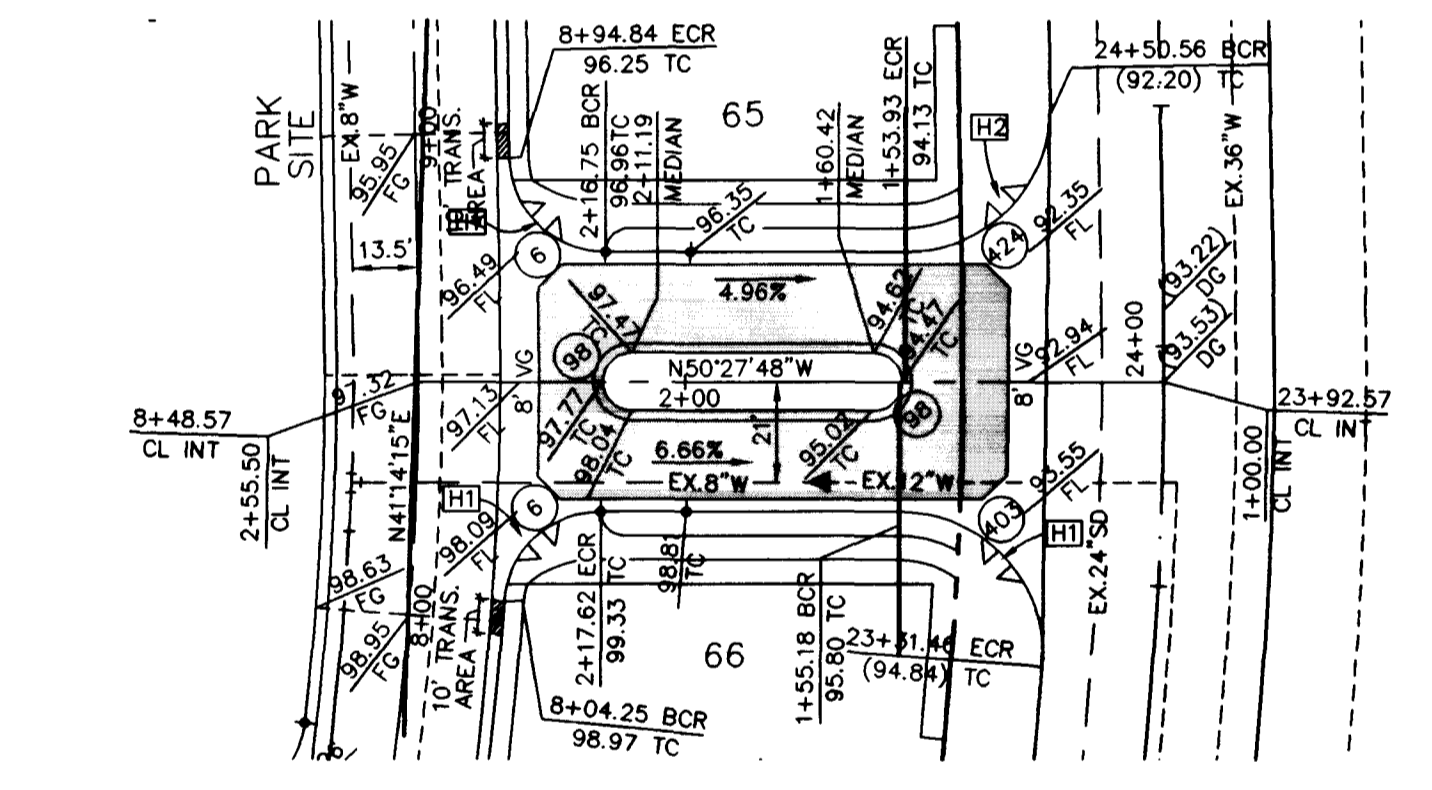

TURQUOISE VALLEY WAY
 SEE SHEET 5
 GREENMOOR LANE
 PEARL VISTA AVENUE
 (PUBLIC STREET)

SUMMER PALACE WAY
 SEE SHEET 6
 SUMMER PALACE WAY
 (PUBLIC STREET)

HIGHLAND PARK COURT
 (PUBLIC STREET)

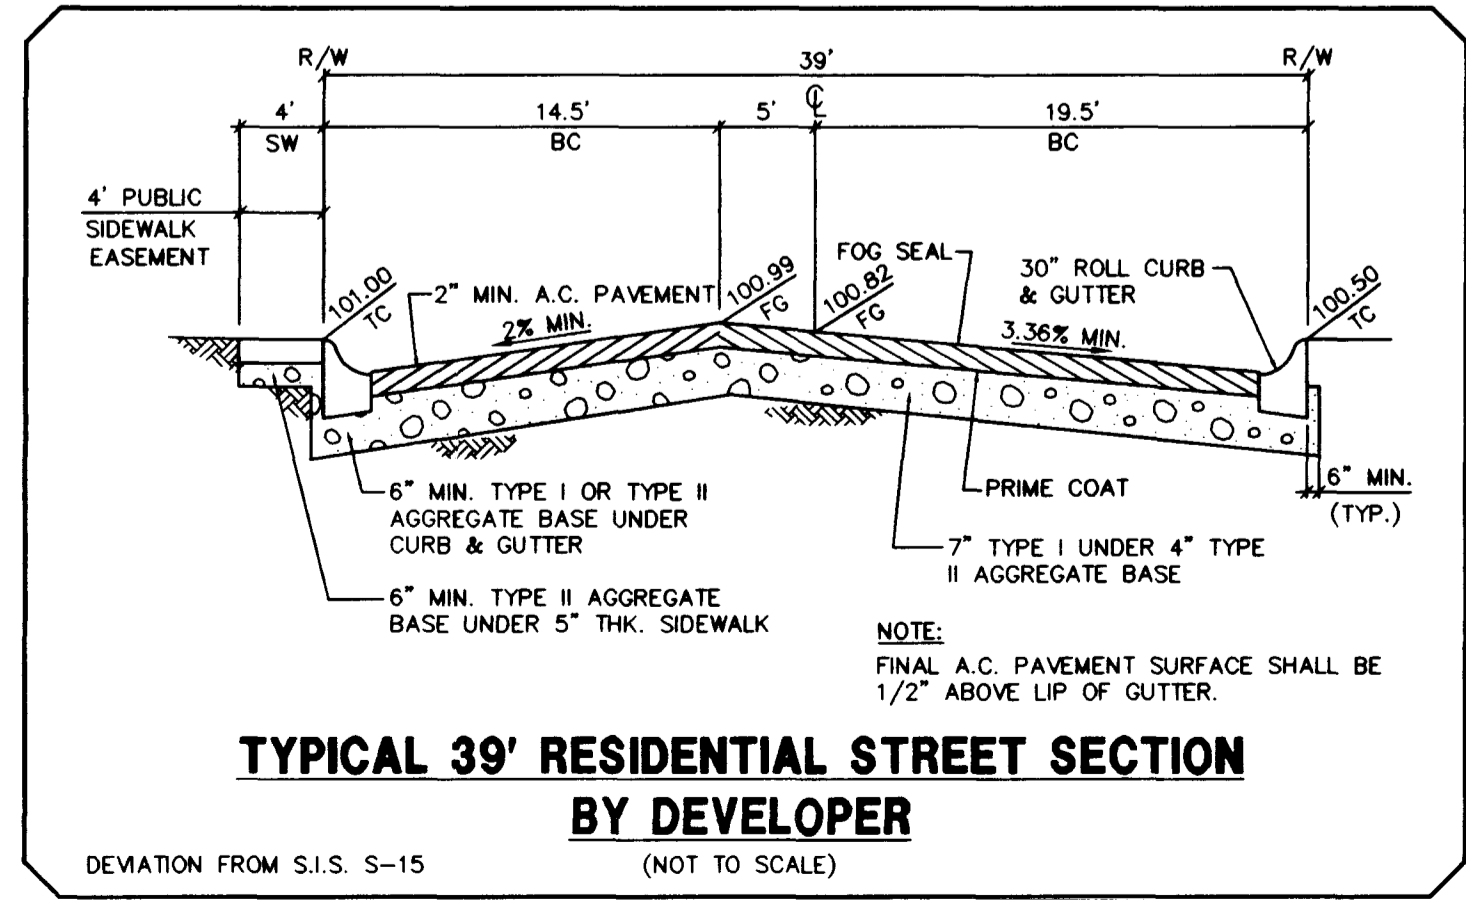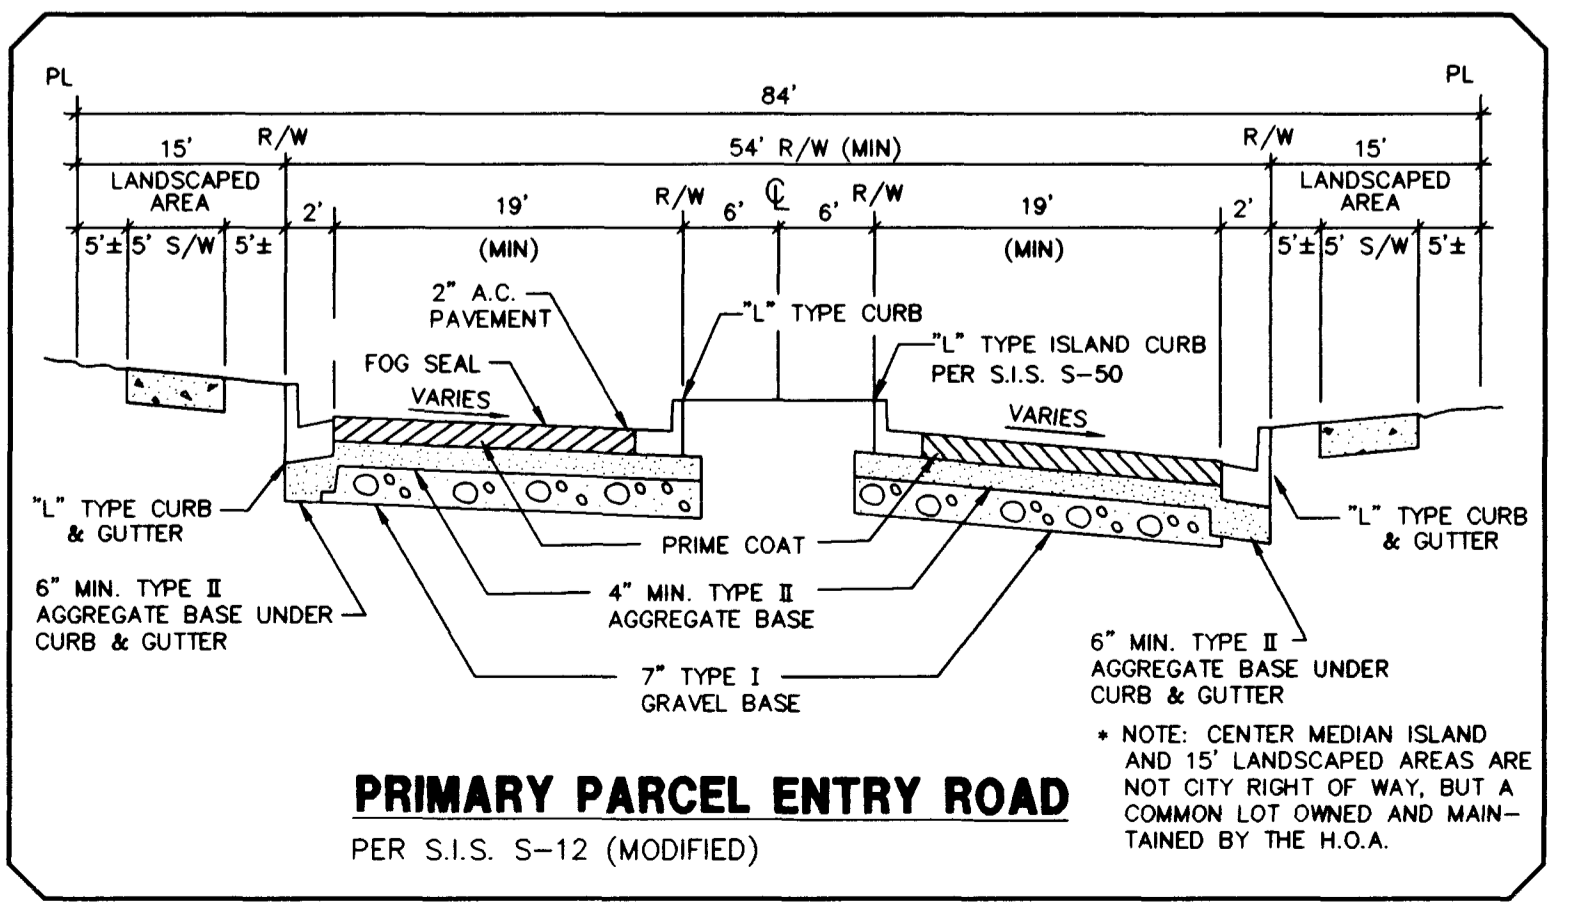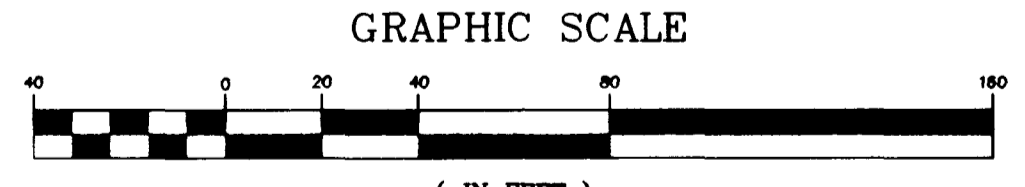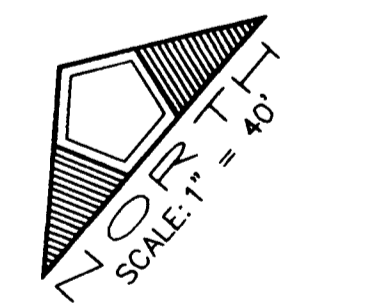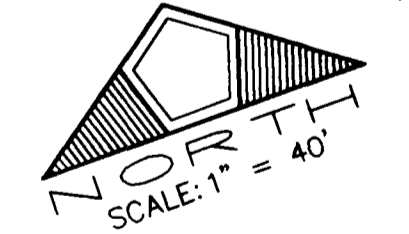

BACK OF CURB CURVE DATA

CURVE	DELTA	RADIUS	LENGTH	TANGENT
8	75:31:21"	20.00'	26.36'	15.49'
9	180:00:00"	6.00'	18.65'	---
217	102:52:55"	40.50'	72.72'	50.81'
230	35:53:28"	40.50'	25.37'	13.12'
231	105:25:20"	40.50'	74.52'	53.19'
239	30:20:08"	50.00'	26.47'	13.55'
241	14:52:29"	40.50'	10.51'	5.29'
242	14:29:05"	50.00'	12.64'	6.35'
250	34:15:00"	50.00'	29.89'	15.41'
281	95:42:33"	40.50'	67.65'	44.25'
287	01:15:55"	40.50'	1.13'	0.57'
290	105:02:14"	40.50'	74.25'	52.82'
298	35:14:57"	40.50'	24.92'	12.87'
301	44:52:27"	50.00'	39.16'	20.65'
305	12:43:12"	50.00'	11.10'	5.57'
319	84:12:54"	35.00'	51.44'	31.63'
351	96:36:40"	20.00'	33.72'	22.45'
360	81:27:50"	20.00'	28.44'	17.22'
403	94:22:34"	30.00'	49.42'	32.38'
424	91:03:50"	30.00'	47.68'	30.56'
477	259:04:13"	40.50'	183.13'	49.07'
478	44:49:13"	50.00'	39.11'	20.62'
479	237:35:39"	40.50'	167.05'	73.68'
480	57:35:39"	50.00'	50.26'	27.48'

Avoid cutting underground utility lines. It's costly.

Call before you Dig.

1-800-227-2600
 UNDERGROUND SERVICE ALERT (USA)

DATE: 03/27/97
 DRAWN BY: KAS
 CHECKED BY: KAS
 JOB NO.: 0030166
 SCALE: 1" = 40'

RECORDED & RETURNED TO
 COUNTY CLERK
 CLERK OF COURTS
 COUNTY OF CLATSOP
 1008 1/2
 3108 1/2
 3108 1/2

LEWIS HOMES OF NEVADA
 CHARDONNAY No. 52
 PEARL VISTA AVENUE, SUMMER PALACE WAY
 AND HIGHLAND PARK COURT PLAN AND PROFILE

SHEET 7 OF 9

