
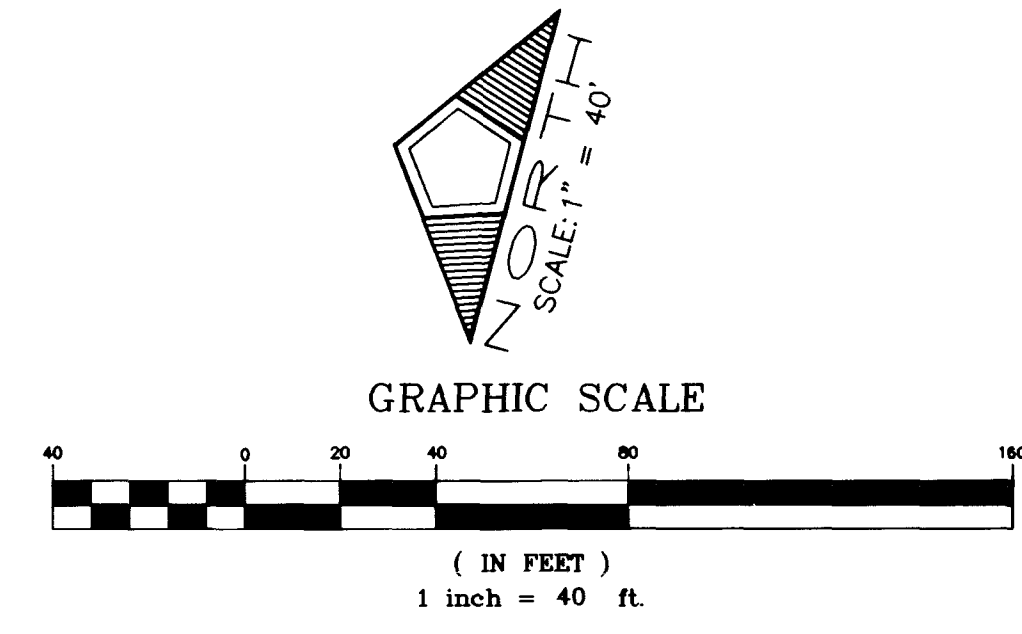
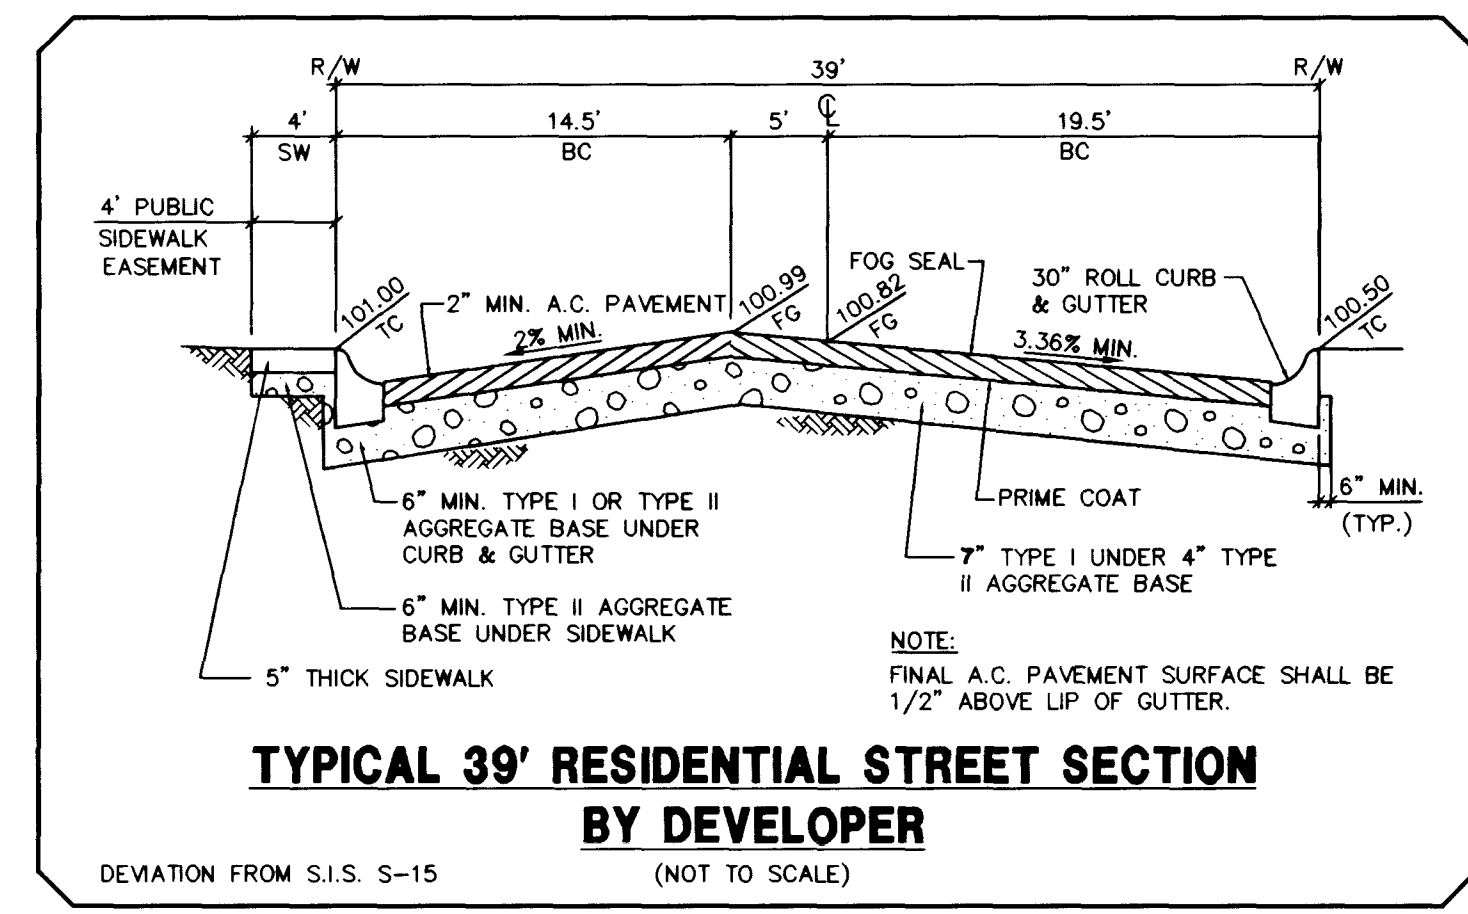
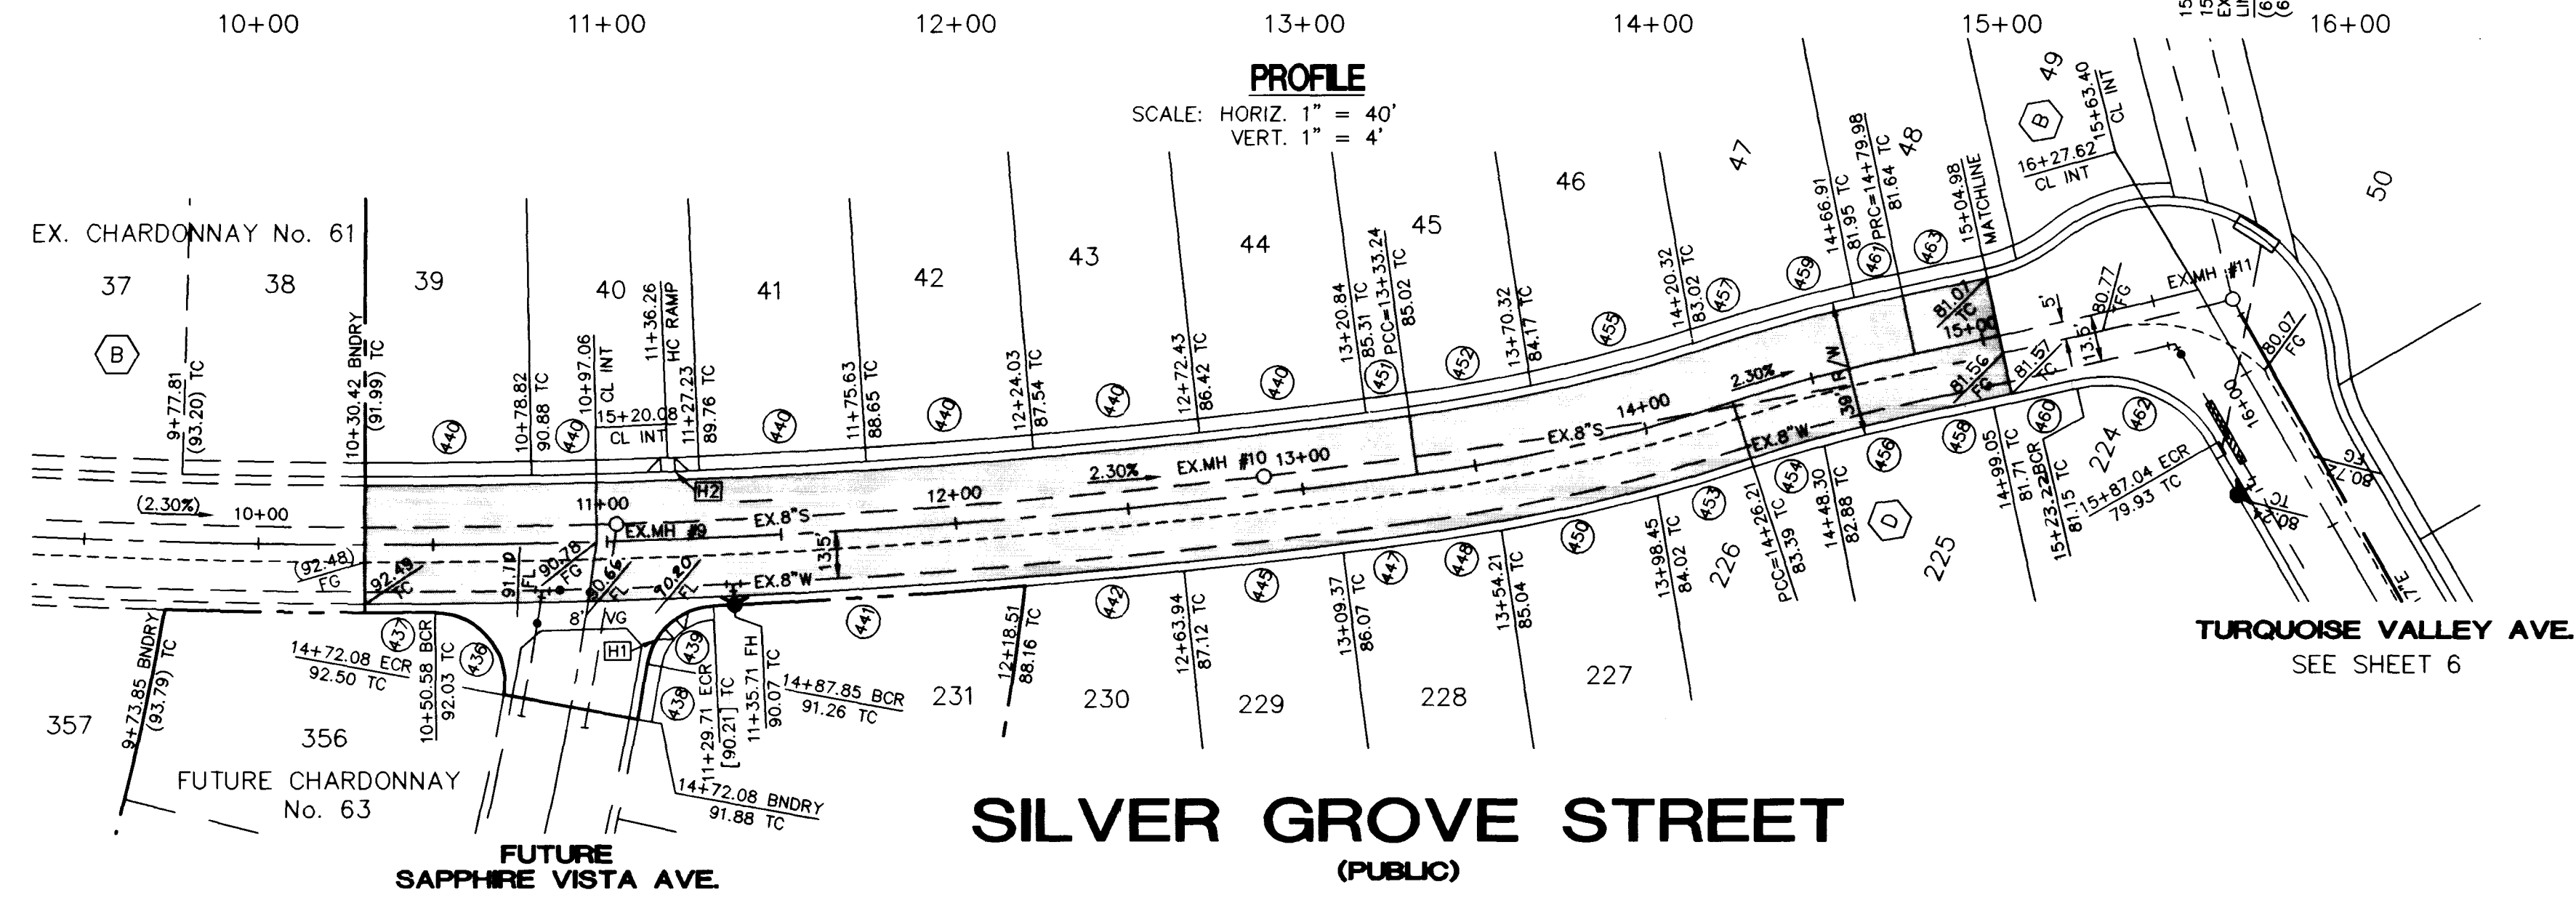


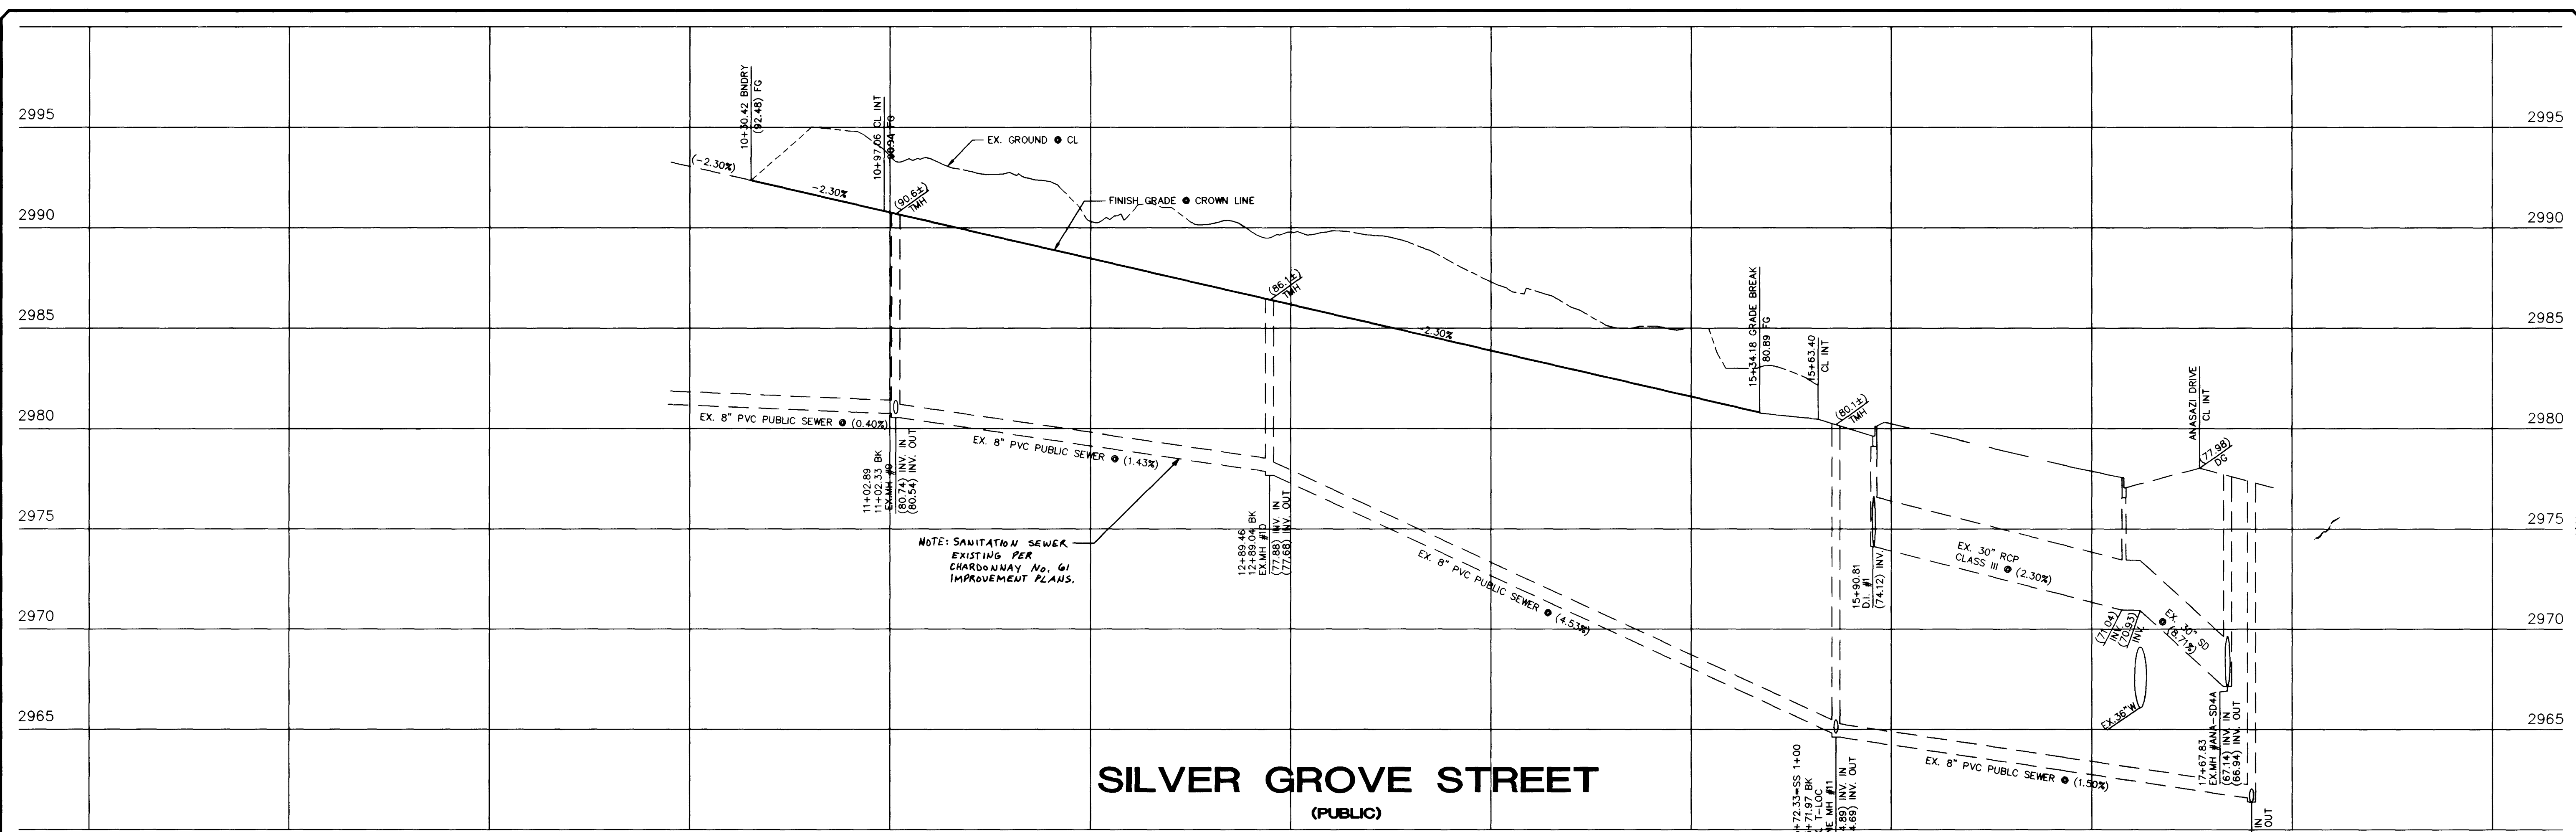

BACK OF CURB CURVE DATA				
CURVE	DELTA	RADIUS	LENGTH	TANGENT
436	100°45'49"	20.00'	35.17'	24.16'
437	00°31'42"	2206.00'	20.34'	10.17'
438	01°01'50"	886.00'	16.12'	8.06'
439	78°11'36"	20.00'	27.29'	16.25'
440	01°16'06"	2167.00'	47.97'	23.99'
441	02°19'37"	2206.00'	89.59'	44.80'
442	01°11'25"	2206.00'	45.83'	22.91'
443	01°11'26"	2206.00'	45.84'	22.92'
444	00°37'32"	2206.00'	24.09'	12.04'
445	02°19'42"	2175.42'	21.75'	10.88'
446	04°54'45"	539.00'	45.90'	22.95'
447	00°19'30"	2167.00'	12.29'	6.15'
448	04°05'23"	500.00'	35.69'	17.85'
449	02°19'42"	539.00'	28.80'	14.40'
450	02°38'05"	461.00'	21.20'	10.60'
451	05°30'52"	500.00'	48.12'	24.08'
452	03°46'37"	461.00'	30.39'	15.20'
453	00°38'58"	500.00'	5.65'	2.83'
454	00°38'07"	2196.00'	19.24'	9.62'
455	04°51'13"	500.00'	42.36'	21.19'
456	00°38'07"	2196.00'	24.49'	12.25'
457	01°33'40"	500.00'	13.60'	6.80'
458	72°48'50"	35.00'	44.48'	25.35'
459	00°38'30"	2157.00'	24.78'	12.39'
460	16°31'17"	50.00'	14.42'	7.26'
461	10°47'50"	50.00'	9.42'	4.73'
462	09°27'11"	50.00'	8.25'	4.13'
463	09°43'11"	50.00'	8.48'	4.25'
464	34°19'14"	49.00'	29.35'	15.13'
465	42°07'41"	49.00'	36.03'	18.87'
466	48°24'53"	49.00'	41.40'	22.03'
467	04°02'43"	180.50'	12.74'	6.37'
468	93°57'07"	30.00'	49.19'	32.14'
469	00°26'37"	2206.00'	17.08'	8.54'

Avoid cutting underground utility lines. It's costly.

Call before you Dig.

1-800-227-2600

UNDERGROUND SERVICE ALERT (USA)

SIDEWALK RAMP DATA		
PER STD. DWG. NO. SIS 5-77 (CASE 1)		
NO.	A	B
H1	12"	4.5"
H2	9.5"	4.5"

DATE: 12/23/96
DRAWN BY: [Signature]
DESIGNED BY: [Signature]
CHECKED BY: [Signature]
JOB NO.: 00301615
SCALE: 1" = 40'

DATE: 12/31/97

PENTACORE
CIVIL ENGINEERING - LAND SURVEYING - PLANNING
CONSULTING - ARCHITECTURAL DESIGN
6763 WEST CHARLESTON BOULEVARD
LAS VEGAS, NEVADA 89102 (702)258-0115

LEWIS HOMES OF NEVADA
CHARDONWAY No. 51
SILVER GROVE STREET
PLAN AND PROFILE

SHEET
5
OF 8

