

BENCHMARK:

CITY OF LAS VEGAS BENCHMARK
OLV001954 RIVET & PLATE IN TOP OF CURB NW
SIDE OF TOWN CENTER DRIVE & SOUTH CIRCLE ISLAND

2728.37 NAVD 1988 DATUM (831.6074 M)



BASIS OF BEARINGS:

NORTH 15°23'46" EAST BEING THE BEARING OF THE
CENTERLINE OF ANASAZI DRIVE AS SHOWN BY MAP THEREOF
ON FILE IN BOOK 64, PAGE 67 OF PLATS IN THE CLARK
COUNTY RECORDER'S OFFICE, CLARK COUNTY, NEVADA.

NOTE:


I CERTIFY THAT THIS GRADING PLAN IS IN CONFORMANCE
WITH THE APPROVED DRAINAGE STUDY ON FILE AT THE
CITY OF LAS VEGAS FOR THIS PROJECT.

Redell Tn 12/23/97
DATE

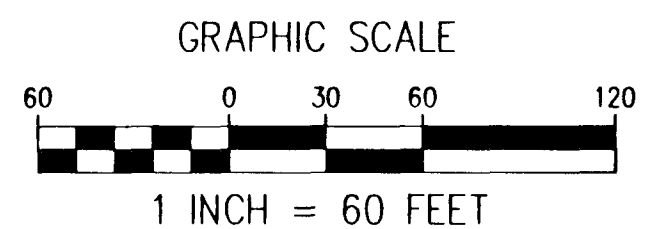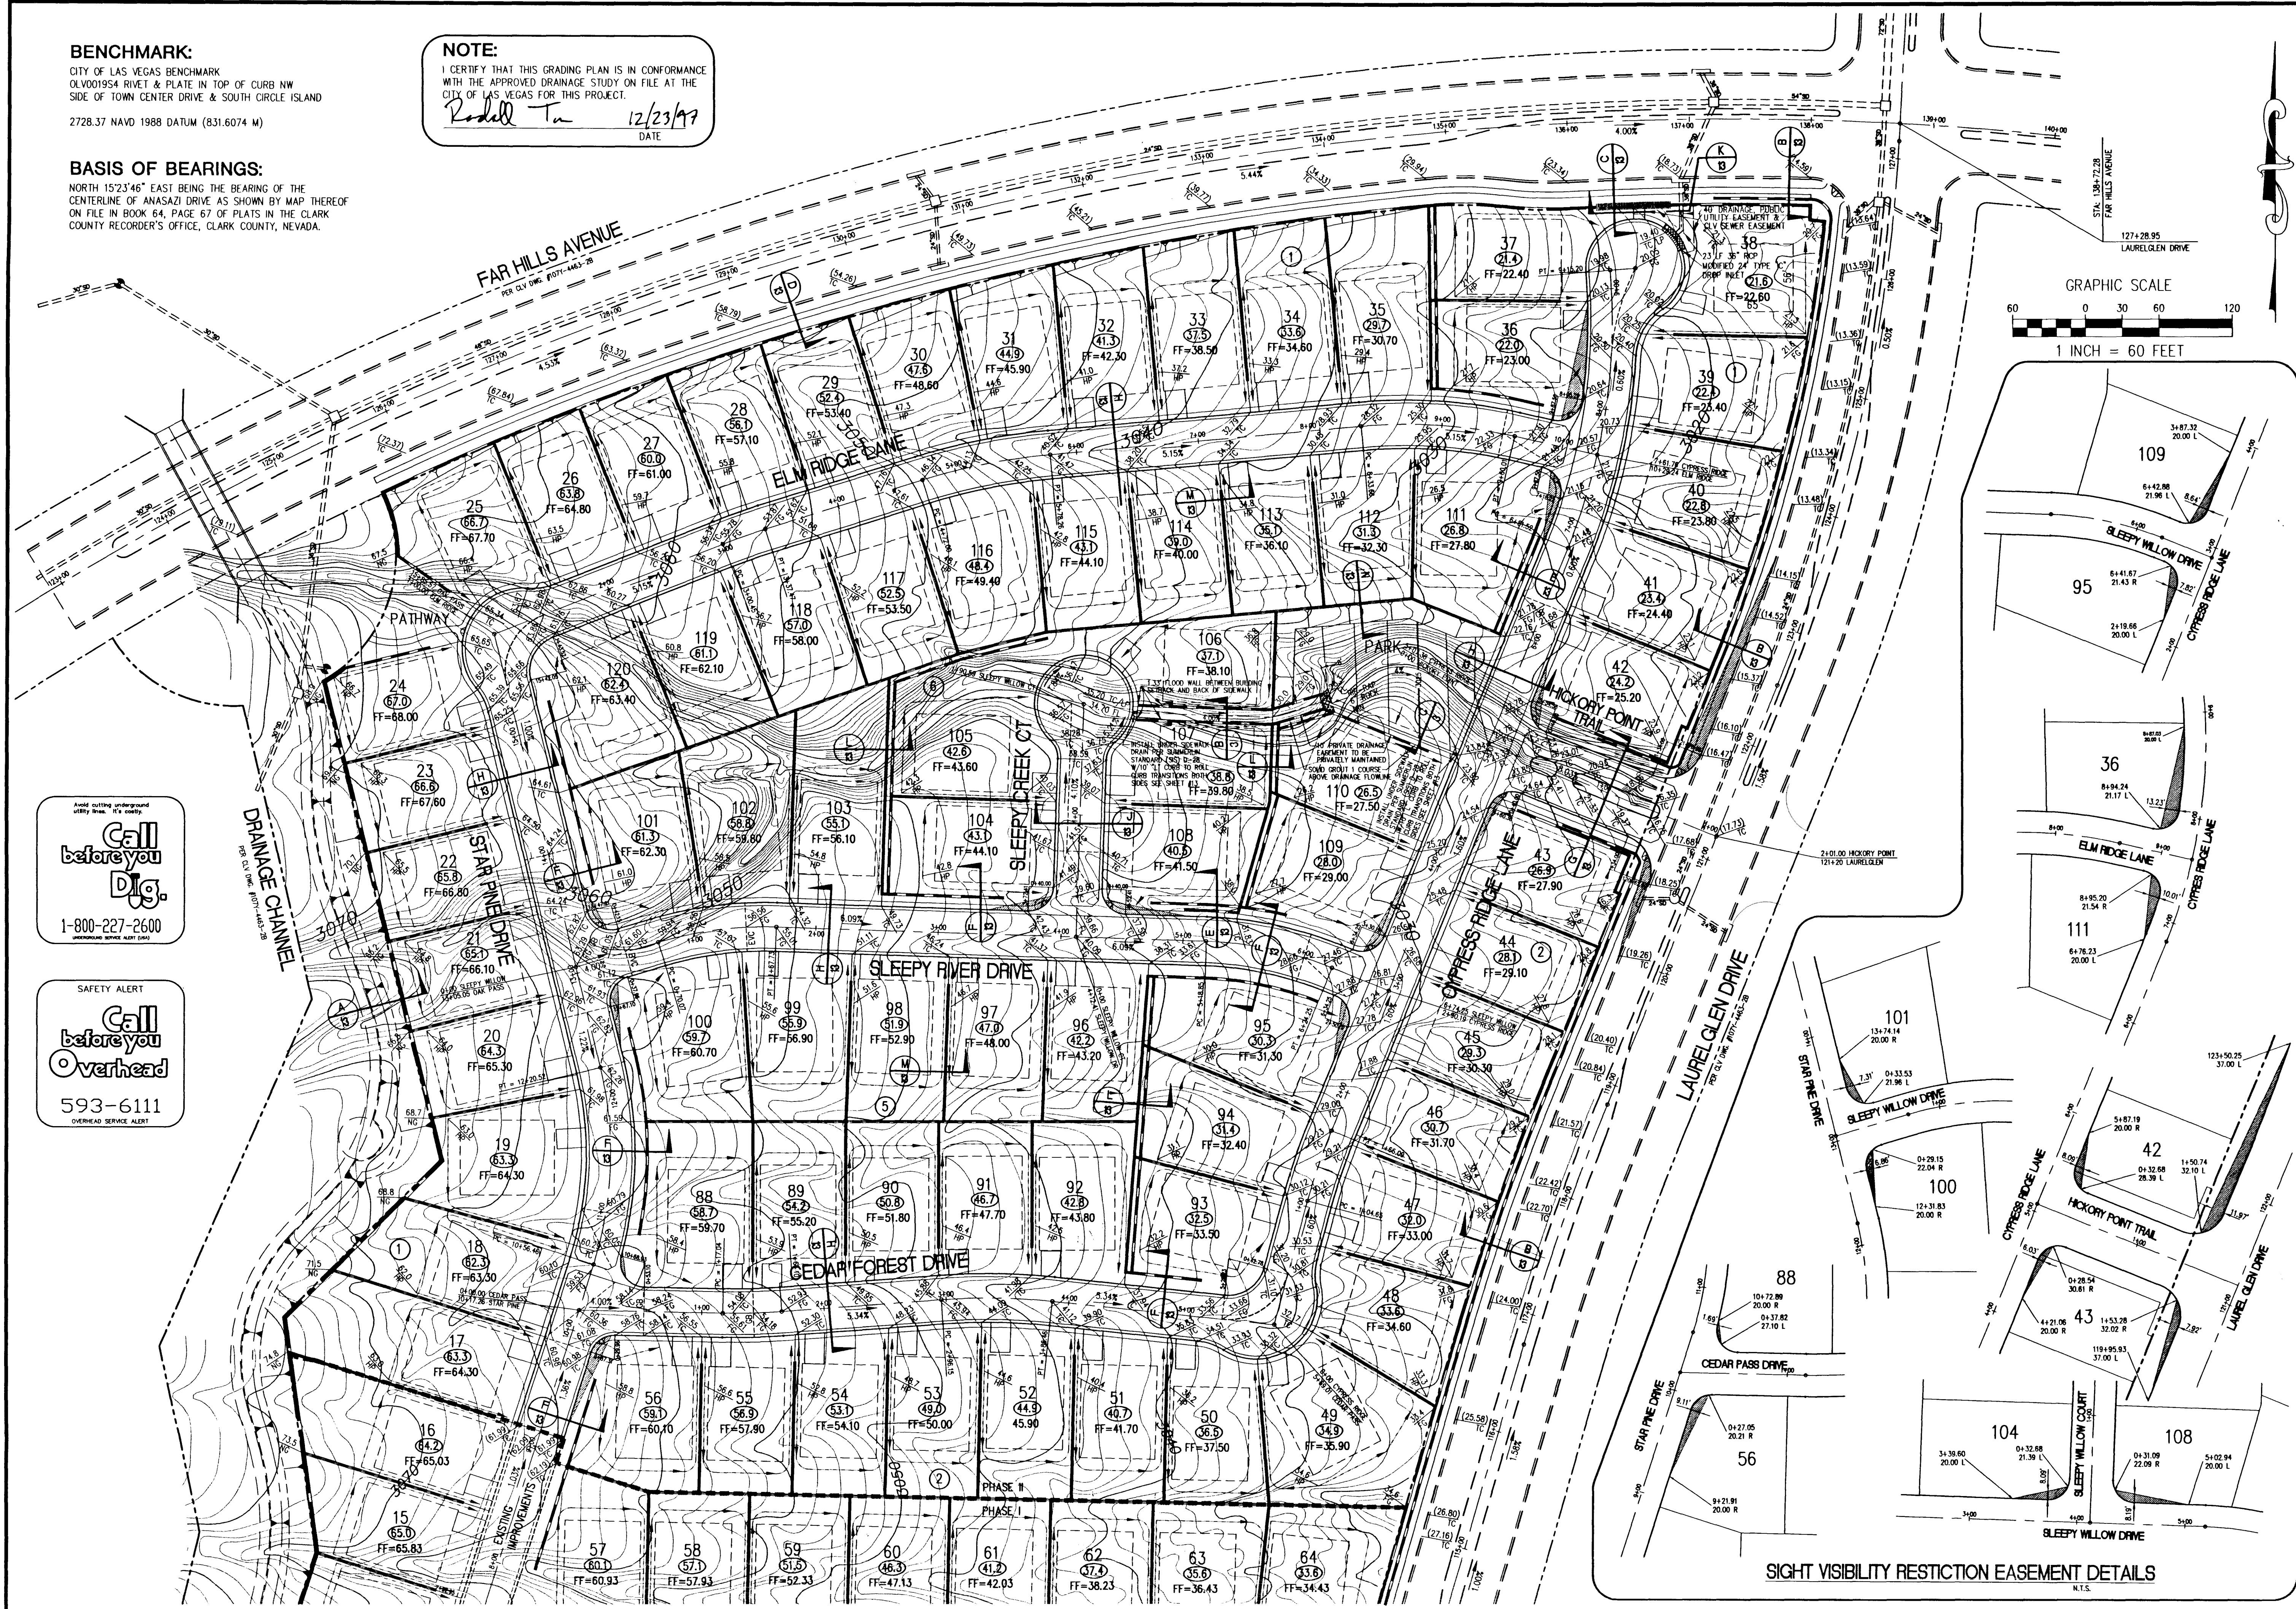

REVISIONS

No.	Date	By	Check	Appd

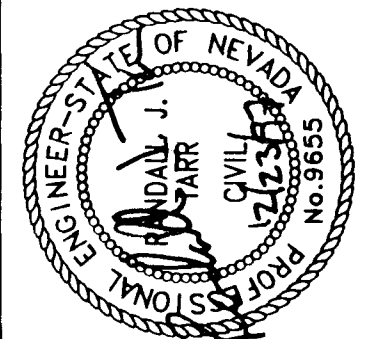

DESIGNED:	CAB
DRAWN:	CAB
CHECKED:	RWJ
JOB NO:	987034070
HORIZ:	1"=60'
VERT:	N/A
DATE:	8/16/97

Carter Burgess
Consultants in Planning, Engineering, Architecture,
Construction Management and Related Services
2955 East Sunset Road, Suite 105
Las Vegas, NV 89120
(702) 798-1007 Fax (702) 798-7056

Pulte Homes
An American Favorite
THE ARBORS
PARCELS 0 & P
BREAMOOR HEIGHTS - PHASE II
PHASE II GRADING PLAN

PROJECT: SHEET

4 OF 14

Call before you Dig.
1-800-227-2600
UNDERGROUND SERVICE ALERT (USA)

SAFETY ALERT
Call before you Overhead
593-6111
OVERHEAD SERVICE ALERT

SIGHT VISIBILITY RESTRICTION EASEMENT DETAILS
N.T.S.

577

1074-4501-2

DEVELOPMENT:
THE IT IS AN OPEN SOURCE
A MAJOR LEAD TO THE IT INDUSTRY
ONE OF THE MOST IMPORTANT IT TOOLS
IT IS A MAJOR LEAD TO THE IT INDUSTRY

NOTE
I CERTIFY THAT THE ABOVE PLAN IS A COMPLAINT
FILED BY AN INDIVIDUAL WHOSE NAME IS NOT IN MY
FILE. I AM NOT A PARTY TO THIS MATTER.

Clerk of Court

[illegible]

SHORT-TERM EFFECTS OF EXERCISE ON LIPID METABOLISM

Police Monitor THE ARCADE
1500-1510 P.M. PHASES 0 & P

ONE Center Group
 Insurance & Finance, Mortgage Services
 1000 One Center Group Plaza SE
 Atlanta, GA 30316

—