


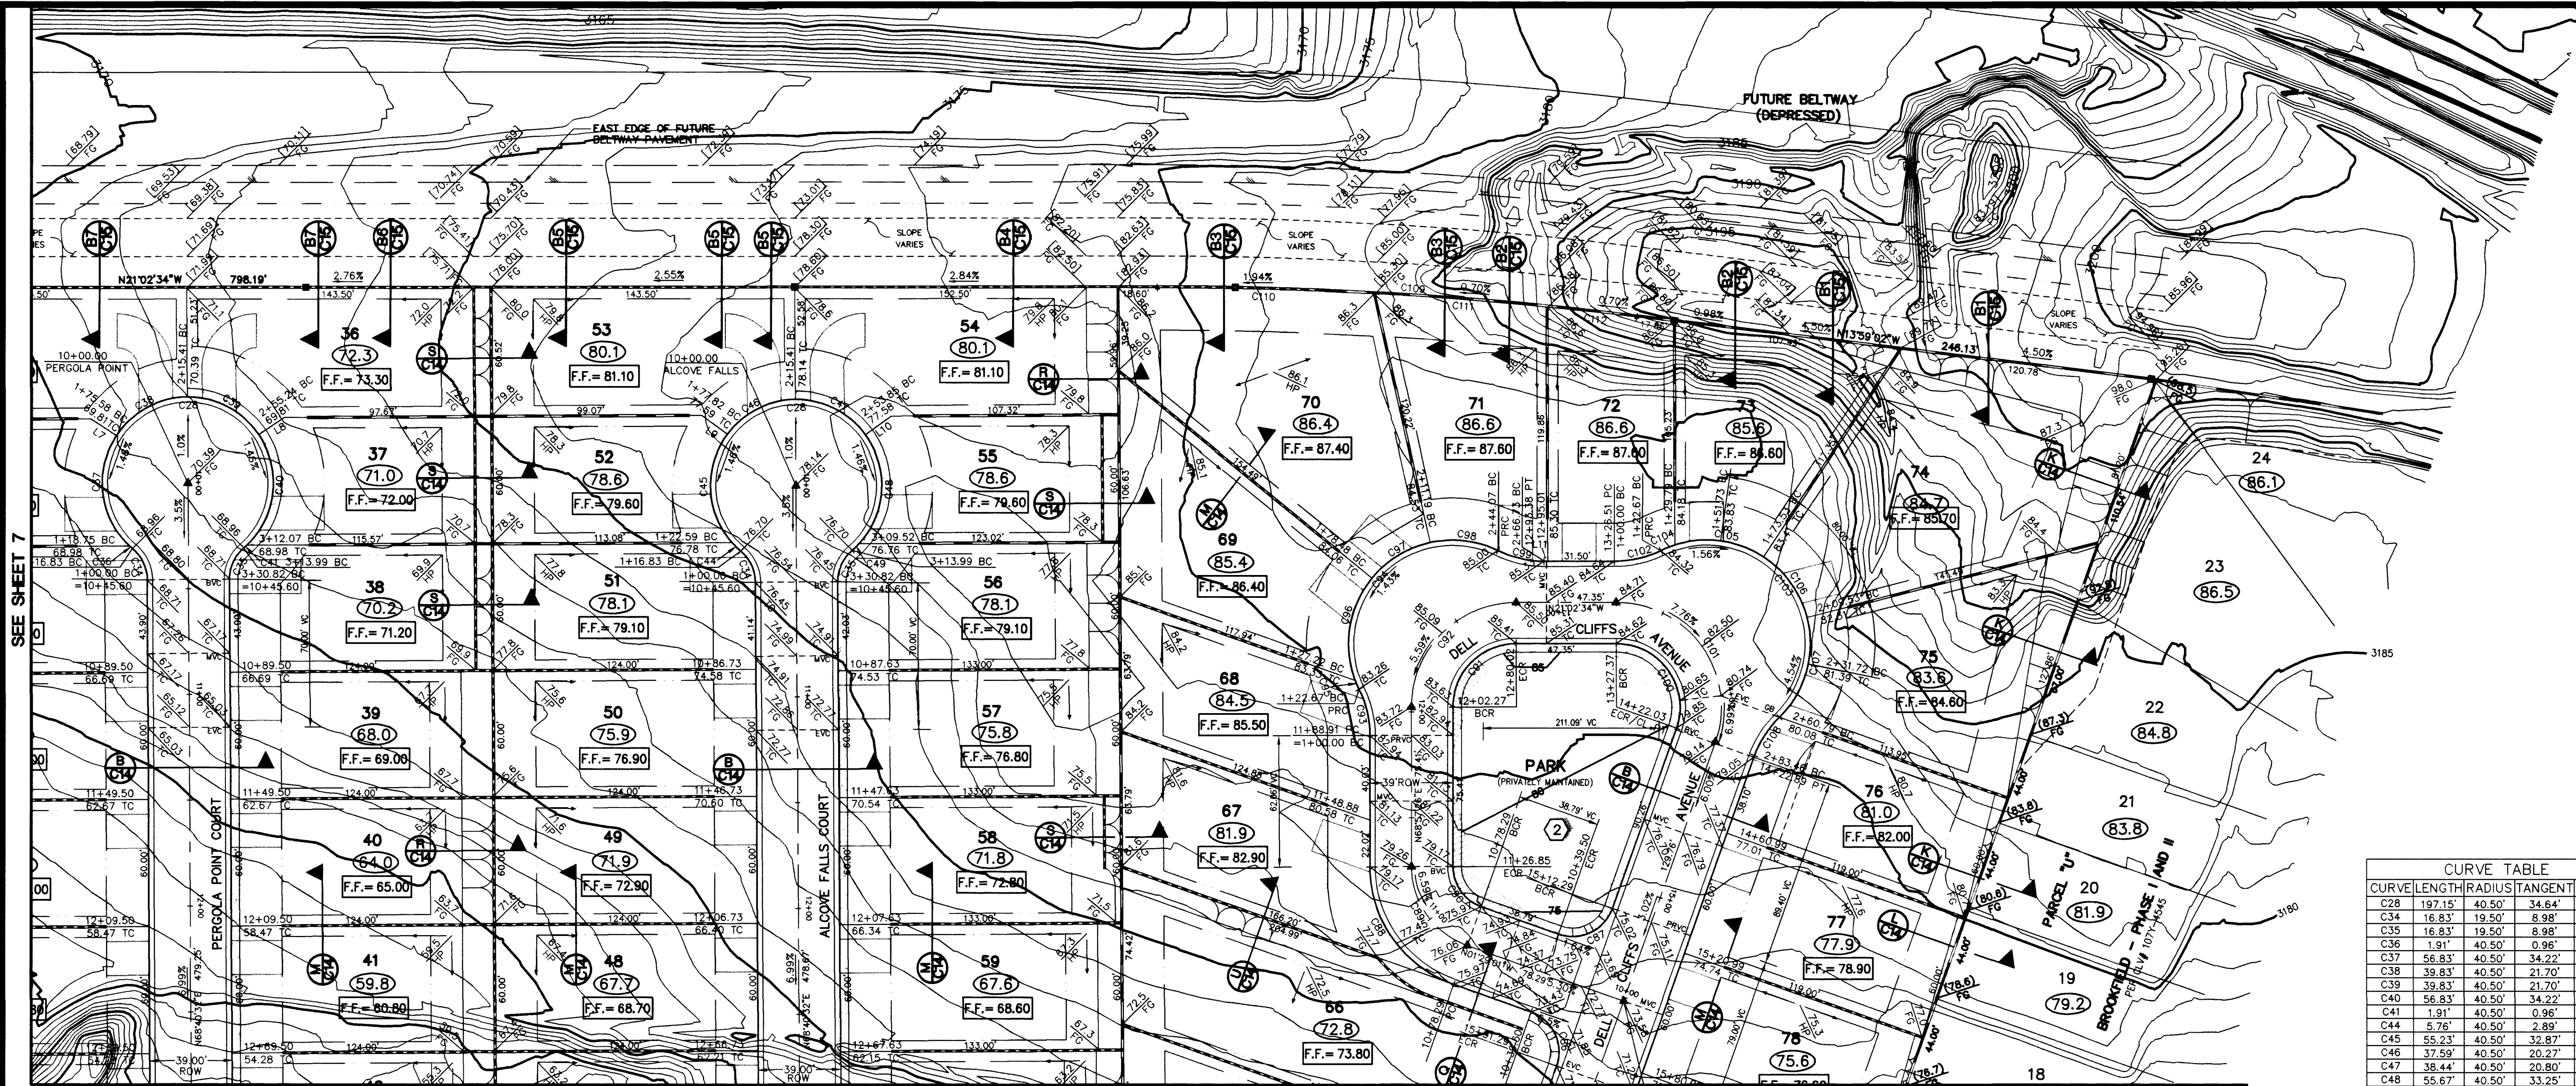

SEE SHEET 7

SEE SHEET 9

### WALL NOTES

APPROVAL OF THESE PLANS BY THE CITY ENGINEER DOES NOT PERTAIN TO CONSTRUCTION OF NEW WALLS (RETAINING OR NON-RETAINING) OR MODIFICATIONS TO EXISTING WALLS.

ALL WALLS, NEW OR EXISTING, ARE REVIEWED BY THE CITY ENGINEER FOR GRADING RELATIONSHIP ONLY.

ALL WALLS, RETAINING OR NON-RETAINING, MUST BE APPROVED WITH A PERMIT OBTAINED FROM THE DEPARTMENT OF BUILDING AND SAFETY.

### DISCLAIMER NOTE:

UTILITY LOCATIONS SHOWN HEREON ARE APPROXIMATE ONLY. IT SHALL BE THE CONTRACTOR'S RESPONSIBILITY TO DETERMINE THE EXACT HORIZONTAL AND VERTICAL LOCATION OF ALL EXISTING UNDERGROUND OR OVERHEAD UTILITIES PRIOR TO COMMENCING CONSTRUCTION. NO REPRESENTATION IS MADE THAT ALL EXISTING UTILITIES ARE SHOWN HEREON. THE ENGINEER ASSUMES NO RESPONSIBILITY FOR UTILITIES NOT SHOWN OR UTILITIES NOT SHOWN IN THEIR PROPER LOCATION.

CONTRACTOR TO NOTIFY ENGINEER OF ANY CHANGES OR DISCREPANCIES.

1-800-227-2600  
UNDERGROUND SERVICE (USA)

1-702-593-6111  
NEVADA POWER ENVIRONMENT AND SAFETY SERVICES DEPARTMENT

### DRAINAGE STUDY NOTE:

I CERTIFY THAT THIS GRADING PLAN IS IN CONFORMANCE WITH THE APPROVED DRAINAGE STUDY ON FILE AT THE CITY OF LAS VEGAS FOR THIS PROJECT.

*Radell J. Tan* 11/25/98  
DATE

### SOILS REPORT NOTE:

GRADING SHALL BE IN ACCORDANCE WITH THE SOILS REPORT PREPARED BY: GEOTECHNICAL & ENVIRONMENTAL SERVICES, INC. FILE NO. 98714E1 DATED APRIL 28, 1998 AND THE APPROVED DRAINAGE STUDY

### SWALE HIGH POINTS

THE FOLLOWING HIGH POINTS ARE NOT LOCATED TYPICAL OF THE OTHER LOTS FOR THIS DEVELOPMENT: LOTS 9, 13, 14, 15, 17, 18, 66, 70, 76, 77, 78, 79, AND 88

### SVRE NOTE


SEE SHEET 10 FOR SVRE DIMENSIONED DETAILS

### GRADING LEGEND

- |       |                                  |                                              |
|-------|----------------------------------|----------------------------------------------|
| BSW   | BACK OF SIDEWALK                 | PROPOSED PROPERTY WALL                       |
| BW    | BLOCK WALL FINISHED GRADE        | EXISTING PROPERTY WALL                       |
| CL    | CENTERLINE                       | PROPOSED RETAINING WALL                      |
| ELEV  | ELEVATION                        | EXISTING RETAINING WALL                      |
| EX    | EXISTING                         | PROPOSED BLOCK WALL                          |
| FF    | FINISHED FLOOR                   | EXISTING BLOCK WALL                          |
| FG    | FINISH GRADE                     | PROPOSED VIEW FENCE                          |
| HP    | HIGH POINT                       | EXISTING VIEW FENCE                          |
| LP    | LOW POINT                        | EXISTING CONTOURS                            |
| MVC   | MIDDLE OF VERTICAL CURVE         | SAWTOOTH LINE                                |
| NG    | NATURAL GROUND                   | EXISTING EDGE OF PAVEMENT                    |
| PCC   | POINT OF COMPOUND CURVE          | EXISTING EDGE OF PAVEMENT                    |
| PRC   | POINT OF REVERSE CURVE           | ESCARPMENT (2:1 MAX. UNLESS OTHERWISE NOTED) |
| PCVC  | POINT OF COMPOUND VERTICAL CURVE | SIGHT VISIBILITY RESTRICTION EASEMENT        |
| PRVC  | POINT OF REVERSE VERTICAL CURVE  | FINISH FLOOR ELEVATION                       |
| PVI   | POINT OF VERTICAL INTERSECTION   | PAD ELEVATION                                |
| STA   | STATION                          | PROPOSED HIGH POINT                          |
| TRW   | TOP OF RETAINING WALL            | PROPOSED ELEVATION                           |
| WF    | WALL FOOTING                     | EXISTING ELEVATION                           |
| ----- | EASEMENT                         | FUTURE ELEVATION                             |
| ----- | BOUNDARY LINE                    | GRADE                                        |
| ----- | LOT LINE                         |                                              |
| ----- | BACK OF CURB                     |                                              |
| ----- | CENTERLINE                       |                                              |
| ----- | GRADE BREAK                      |                                              |
| ----- | EXISTING IMPROVEMENTS            |                                              |
| ----- | FUTURE IMPROVEMENTS              |                                              |
| ----- | SWALE FLOWLINE                   |                                              |

| LINE TABLE |             |        |
|------------|-------------|--------|
| LINE       | BEARING     | LENGTH |
| L7         | N12°19'16"E | 14.55' |
| L8         | N54°58'12"W | 14.55' |
| L9         | N15°30'03"E | 15.00' |
| L10        | N56°56'47"W | 15.00' |
| L11        | N21°02'34"W | 1.63'  |

| CURVE TABLE |         |          |         |            |
|-------------|---------|----------|---------|------------|
| CURVE       | LENGTH  | RADIUS   | TANGENT | DELTA      |
| C28         | 197.15' | 40.50'   | 34.64'  | 278°55'00" |
| C34         | 16.83'  | 19.50'   | 8.98'   | 49°27'30"  |
| C35         | 16.83'  | 19.50'   | 8.98'   | 49°27'30"  |
| C36         | 1.91'   | 40.50'   | 0.96'   | 02°42'23"  |
| C37         | 56.83'  | 40.50'   | 34.22'  | 80°23'51"  |
| C38         | 39.83'  | 40.50'   | 21.70'  | 56°21'16"  |
| C39         | 39.83'  | 40.50'   | 21.70'  | 56°21'16"  |
| C40         | 56.83'  | 40.50'   | 34.22'  | 80°23'51"  |
| C41         | 1.91'   | 40.50'   | 0.96'   | 02°42'23"  |
| C44         | 5.76'   | 40.50'   | 2.89'   | 08°09'00"  |
| C45         | 55.23'  | 40.50'   | 32.87'  | 78°08'02"  |
| C46         | 37.59'  | 40.50'   | 20.27'  | 53°10'29"  |
| C47         | 38.44'  | 40.50'   | 20.80'  | 54°22'41"  |
| C48         | 55.67'  | 40.50'   | 33.28'  | 78°55'47"  |
| C49         | 4.47'   | 40.50'   | 2.23'   | 06°19'02"  |
| C86         | 31.42'  | 20.00'   | 20.00'  | 90°00'00"  |
| C87         | 31.42'  | 20.00'   | 20.00'  | 90°00'00"  |
| C88         | 72.54'  | 59.00'   | 41.65'  | 70°26'27"  |
| C89         | 48.56'  | 39.50'   | 27.89'  | 70°26'27"  |
| C90         | 24.59'  | 20.00'   | 14.12'  | 70°26'27"  |
| C91         | 47.12'  | 30.00'   | 30.00'  | 90°00'00"  |
| C92         | 77.75'  | 49.50'   | 49.50'  | 90°00'00"  |
| C93         | 22.67'  | 50.00'   | 11.53'  | 25°58'28"  |
| C94         | 121.40' | 49.00'   | 142.10' | 141°56'56" |
| C95         | 4.55'   | 49.00'   | 2.28'   | 05°19'11"  |
| C96         | 51.26'  | 49.00'   | 28.25'  | 59°56'06"  |
| C97         | 32.71'  | 49.00'   | 16.99'  | 38°15'10"  |
| C98         | 32.88'  | 49.00'   | 17.08'  | 38°26'28"  |
| C99         | 22.67'  | 50.00'   | 11.53'  | 25°58'28"  |
| C100        | 57.37'  | 30.00'   | 42.50'  | 109°33'33" |
| C101        | 94.65'  | 49.50'   | 70.12'  | 109°33'33" |
| C102        | 22.67'  | 50.00'   | 11.53'  | 25°58'28"  |
| C103        | 138.12' | 49.00'   | 301.00' | 161°50'29" |
| C104        | 7.12'   | 49.00'   | 3.57'   | 08°19'32"  |
| C105        | 43.75'  | 49.00'   | 23.45'  | 51°09'04"  |
| C106        | 36.00'  | 49.00'   | 18.86'  | 42°06'01"  |
| C107        | 51.25'  | 49.00'   | 28.25'  | 59°56'52"  |
| C108        | 22.67'  | 50.00'   | 11.53'  | 25°58'28"  |
| C109        | 228.94' | 1842.00' | 113.62' | 07°03'33"  |
| C110        | 102.63' | 1842.00' | 51.33'  | 03°11'32"  |
| C111        | 81.77'  | 1842.00' | 40.89'  | 02°32'37"  |
| C112        | 42.54'  | 1842.00' | 21.27'  | 01°19'24"  |

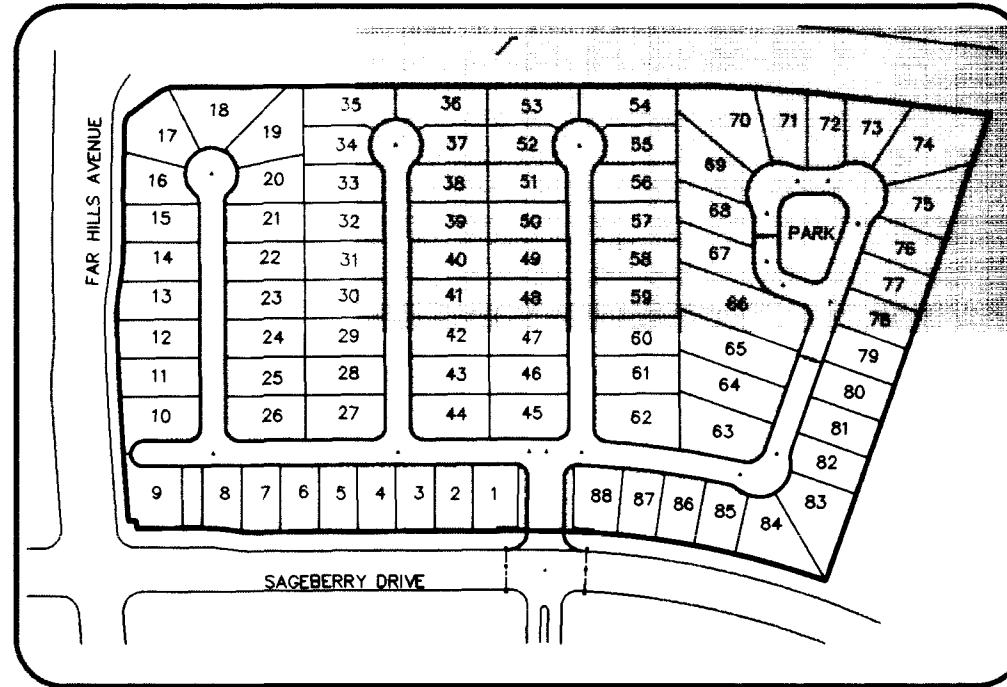

### BENCHMARK

CITY OF LAS VEGAS BENCHMARK  
010001954 RIVIT & PLATE IN TOP OF CURB NW  
SIDE OF TOWN CENTER DRIVE & SOUTH OCEAN ISLAND  
BLVD. AND SAHARA AVE., NEAR THE PC OF  
2726.19 SUMMERLIN DATUM (DESIGN DATUM)  
2728.37 NAVD 1988 DATUM (831.6074 M)

### BASIS OF BEARING

NORTH 15°23'46" EAST BEING THE BEARING OF  
THE CENTERLINE OF ANASAZI DRIVE AS SHOWN  
BY MAP THEREOF ON FILE IN BOOK 74, PAGE 70  
OF PLATS IN THE CLARK COUNTY RECORDER'S  
OFFICE, CLARK COUNTY, NEVADA

FLITE HOMES CORPORATION  
1835 Village Center Circle, Suite 250  
Las Vegas, Nevada 89134  
(702) 256-7800

**Pulte Homes**  
An American Favorite

2955 East Sunset Road, Suite 105  
Las Vegas, NV 89120  
Consultants in Planning, Engineering, Architecture,  
Construction Management and Related Services (702) 798-0007 Fax (702) 798-7056

**Carler Burgess**

GRADING PLAN

ARBOR VIEW

DRAWN BY: \_\_\_\_\_

DESIGNED BY: \_\_\_\_\_

CHECKED BY: \_\_\_\_\_

PROJECT NO.: 9805010

SCALE: 1"=40'

DATE: 11/25/98

SHEET  
8 OF 19 SHEETS  
DRAWING NO.  
1074-4585

11907

L:\980501\DESIGN\8051GP01.DWG CITY OF LAS VEGAS



**THE**

**PAUL M. WATSON**

**ONLY 100,000 LEFT IN THE  
WORLD!**

**ENGLAND: HOTEL**

1997, 1998, 1999,26

100

**RESEARCH STUDY HEAT**

2.11.15

**WORLDWIDE TRAVEL**  
**TRAVEL**  
**TRAVEL**

**WORLDWIDE**  
**A DIVISION OF**  
**WORLDWIDE**

**EXTRA** **10%**  
OFF CASH OR CARD PAYMENT  
ON ALL NEW BOOKS

**STUDY LIMITATIONS**

[illegible]

| Year | 1990 | 1991 | 1992 |
|---|
| 1990 | 1991 | 1992 |      |

**RESEARCH REPORT**

NAME OF SURVEY: **FRANKLIN COUNTY**

[illegible]

|                |                |
|----------------|----------------|
| WITH<br>GARDEN | WITH<br>GARDEN |
|----------------|----------------|

| |
|---|
| 1 | 2 |
|---|

