


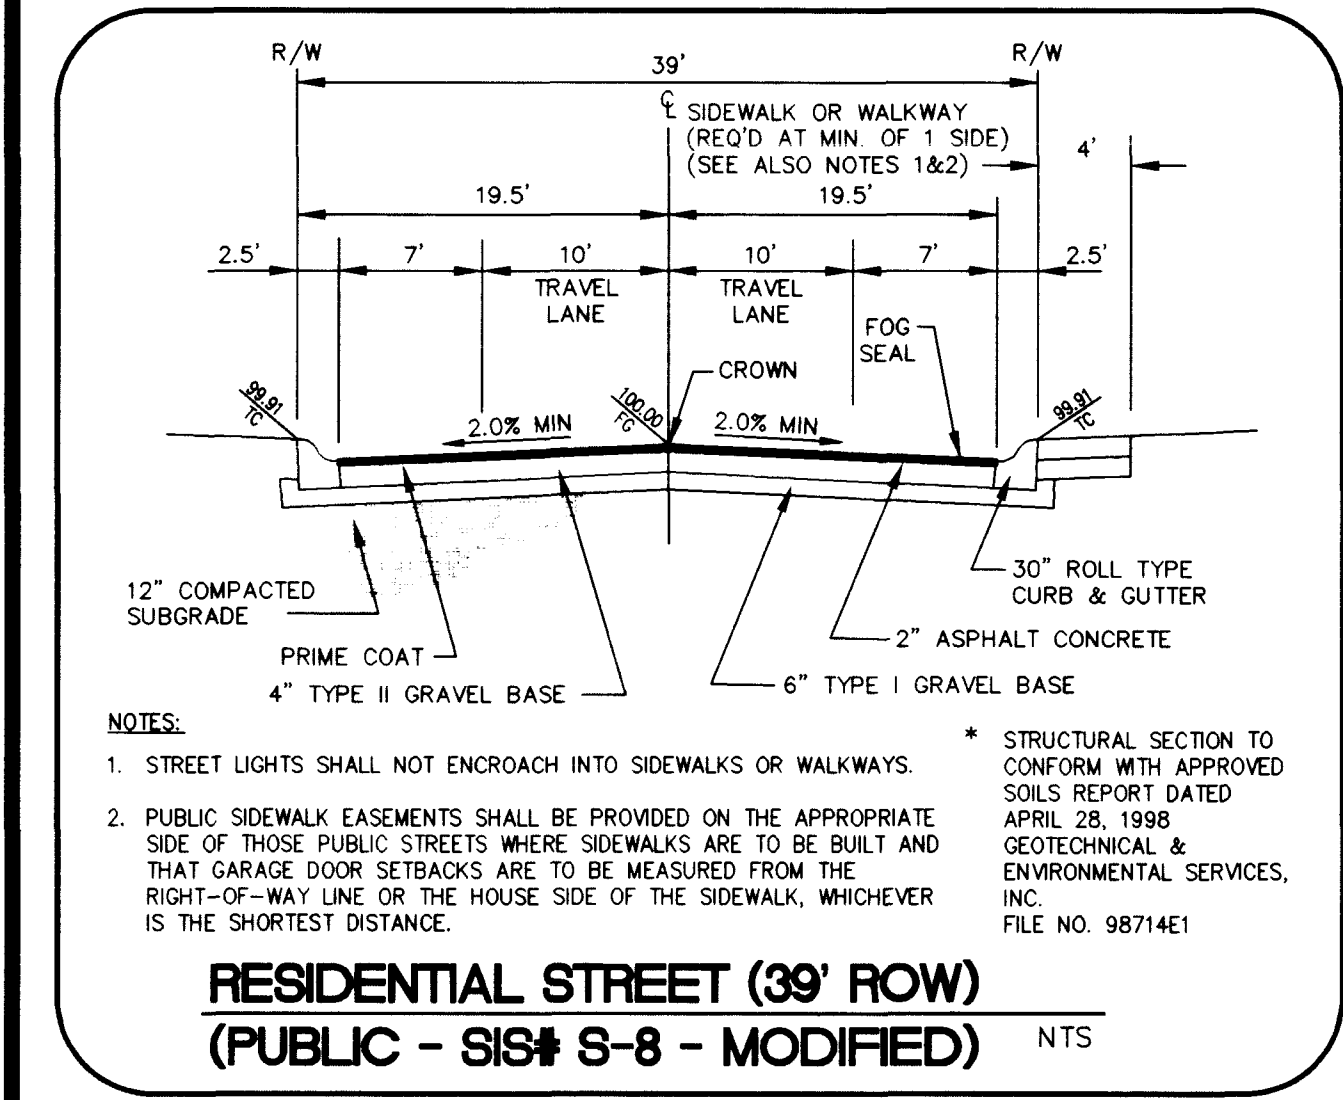


CONSTRUCTION NOTES

1. CONSTRUCT PAVING AND BASE PER TYPICAL SECTION THIS SHEET
2. CONSTRUCT "L" TYPE CURB AND GUTTER PER SIS# S-47
3. CONSTRUCT 30" ROLL TYPE CURB AND GUTTER PER SIS# S-48
4. CONSTRUCT "A" AND "L" TYPE ISLAND CURB PER SIS# S-50
5. CONSTRUCT "L" TYPE TO 30" ROLL TYPE CURB TRANSITION PER
6. CONSTRUCT 5' SIDEWALK PER SIS# S-72
7. CONSTRUCT 4' SIDEWALK PER SIS# S-72
8. CONSTRUCT 8" CROSS GUTTER PER SIS# S-64
9. CONSTRUCT SIDEWALK RAMP PER SIS# S-77, CASE I

CURVE TABLE

CURVE	LENGTH	RADIUS	TANGENT	DELTA
C1	30.63'	19.50'	19.50'	90°00'00"
C2	30.63'	19.50'	19.50'	90°00'00"
C3	31.42'	20.00'	20.00'	90°00'00"
C4	31.42'	20.00'	20.00'	90°00'00"
C5	31.42'	20.00'	20.00'	90°00'00"
C6	31.42'	20.00'	20.00'	90°00'00"
C7	5.05'	20.00'	2.54'	14°28'39"
C8	26.36'	20.00'	15.49'	75°31'21"
C9	31.42'	20.00'	20.00'	90°00'00"
C10	5.73'	20.00'	2.88'	16°24'05"
C11	26.36'	20.00'	15.49'	75°31'21"
C12	32.09'	20.00'	20.68'	91°55'26"
C13	42.32'	1503.75'	21.16'	01°36'45"
C14	31.98'	20.00'	20.57'	91°38'45"
C15	31.92'	1484.25'	15.96'	01°13'58"
C16	50.50'	1484.25'	25.25'	01°56'58"
C17	257.77'	1484.25'	129.21'	09°57'02"
C18	340.20'	1484.25'	170.85'	13°07'57"
C19	29.81'	20.00'	18.46'	85°24'44"
C20	115.44'	1503.75'	57.75'	04°23'54"
C21	224.26'	1503.75'	112.34'	08°32'41"
C22	233.62'	1484.25'	117.06'	09°08'18"
C23	71.65'	1464.75'	35.83'	02°48'10"
C24	65.00'	1464.75'	32.51'	02°32'33"


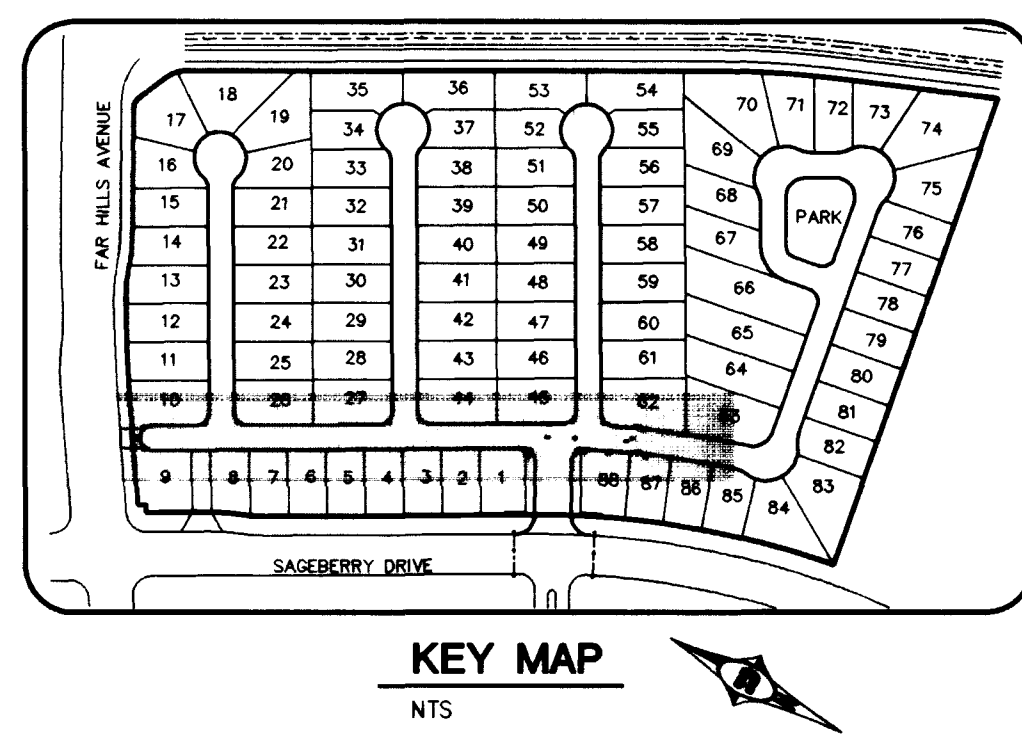


DISCLAIMER NOTE:

UTILITY LOCATIONS SHOWN
HEREON ARE APPROXIMATE
ONLY. IT SHALL BE THE
CONTRACTOR'S RESPONSIBILITY
TO DETERMINE THE EXACT
HORIZONTAL AND VERTICAL
LOCATION OF ALL EXISTING
UNDERGROUND OR OVER-
HEAD UTILITIES PRIOR TO
COMMENCING CONSTRUCTION.
NO REPRESENTATION IS MADE
THAT ALL EXISTING UTILITIES
ARE SHOWN HEREON. THE
ENGINEER ASSUMES NO
RESPONSIBILITY FOR UTILITIES
NOT SHOWN OR UTILITIES
NOT SHOWN IN THEIR PROPER
LOCATION.
CONTRACTOR TO NOTIFY
ENGINEER OF ANY CHANGES
OR DISCREPANCIES.



Call you Dig
1-800-227-2600
UNDERGROUND SERVICE (USA)

Call you Overhead
1-702-593-6111
NEVADA POWER ENVIRONMENT
AND SAFETY SERVICES (NPESS)

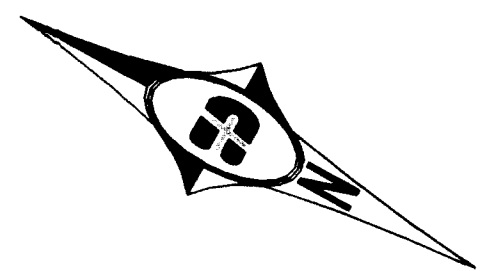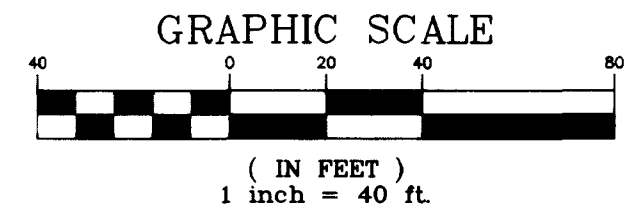

SVRE NOTE

SEE SHEET 19 FOR SVRE
DIMENSIONED DETAILS

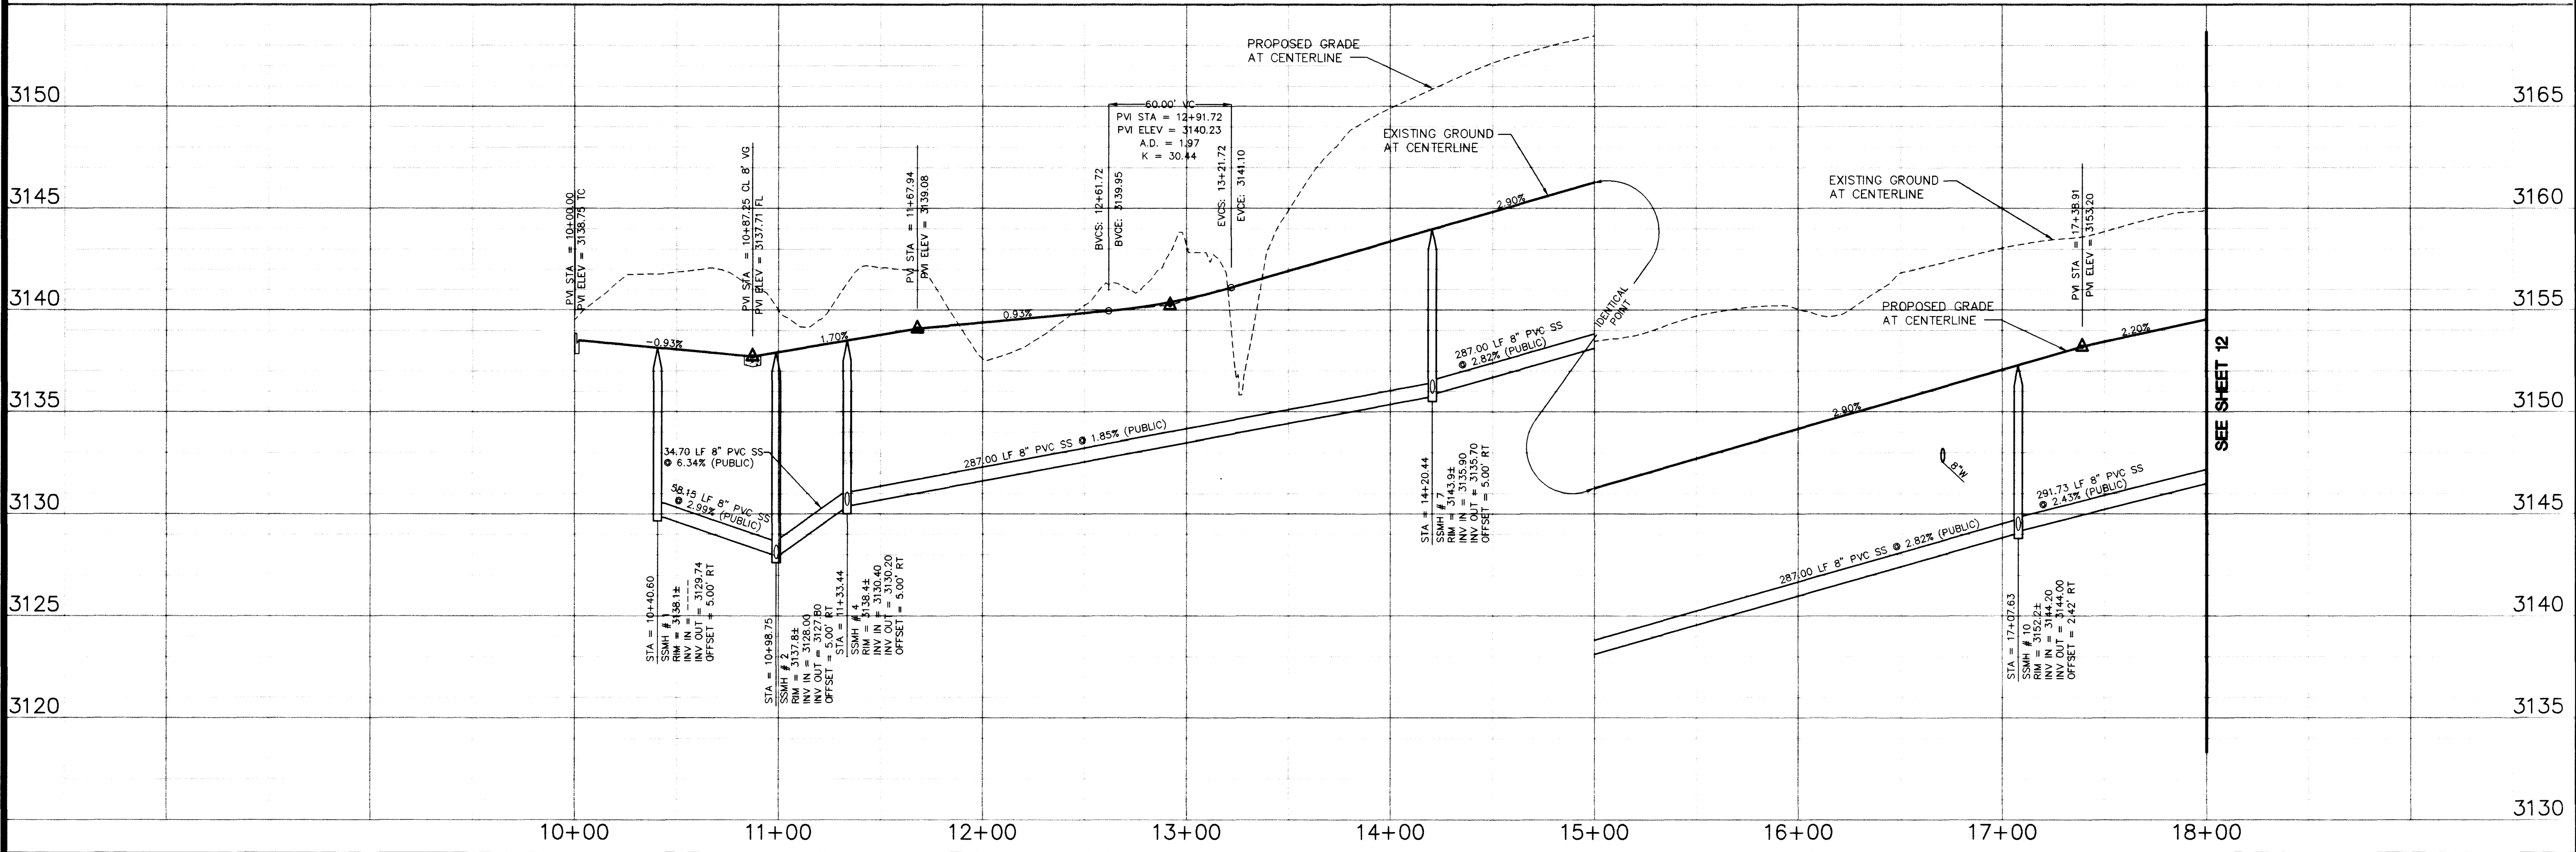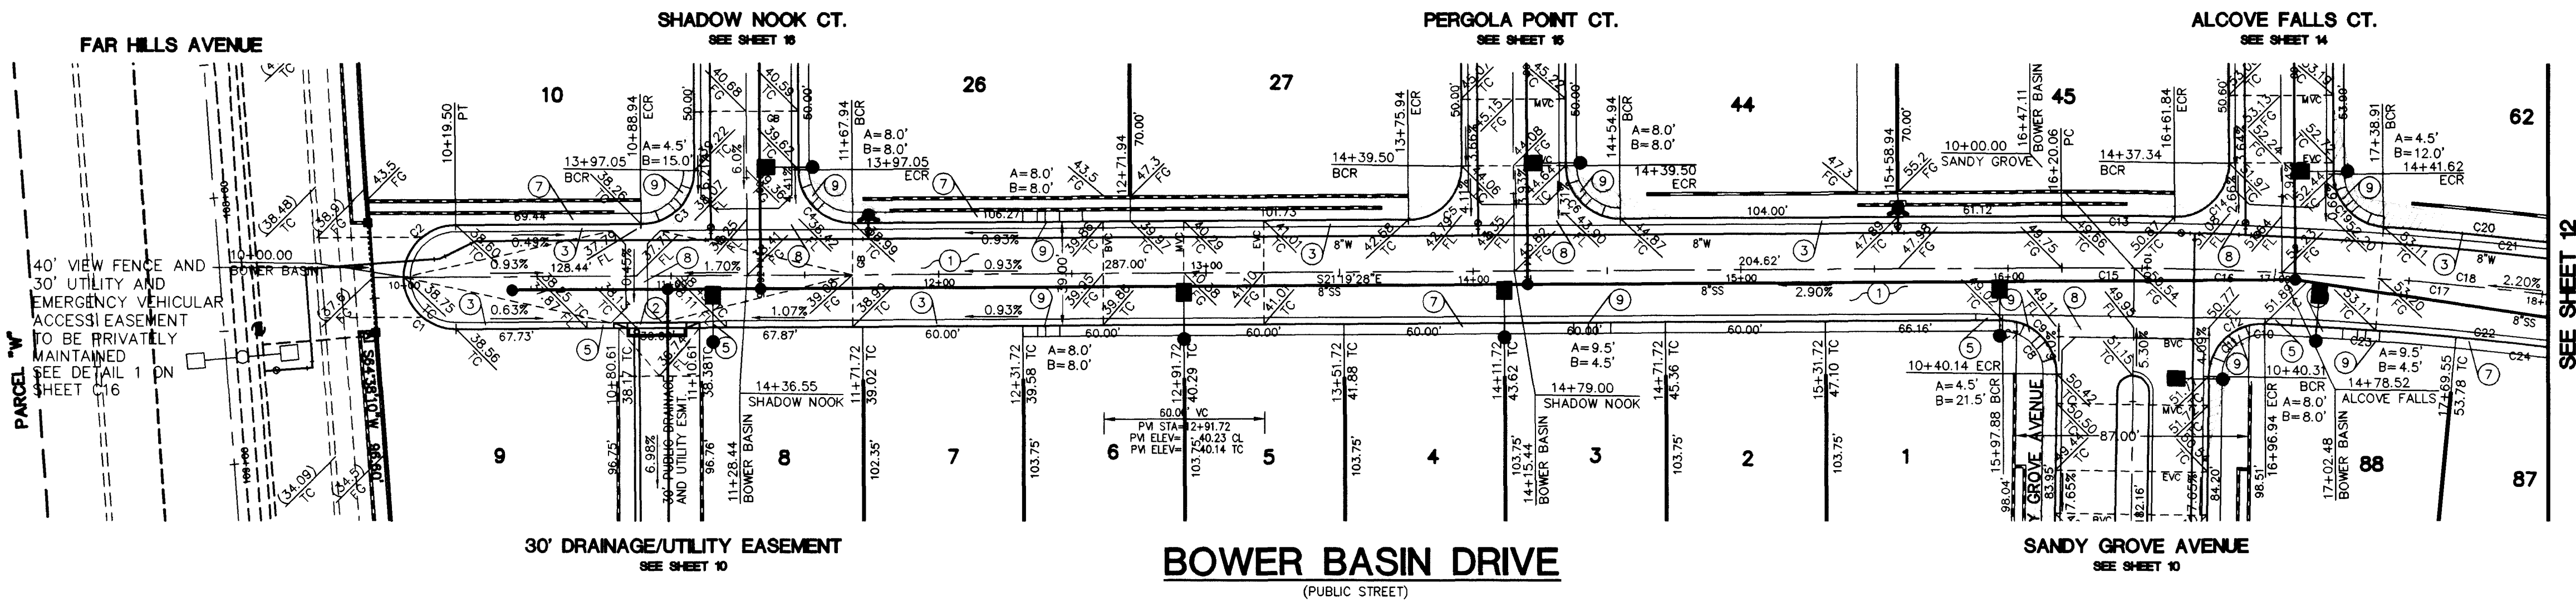

Pulte Homes
An American Favorite

Carlter Burgess
2955 East Sunset Road, Suite 105
Las Vegas, NV 89120
Consultants in Planning, Engineering, Architecture,
Construction Management, and Related Services (702) 798-1007 Fax (702) 798-7056

ARBOR VIEW

PLAN AND PROFILE
BOWER BASIN DRIVE

ENGINEER'S SEAL
No. 9655
11/25/98
SHEET
C8
11 OF 19 SHEETS
DRAWING NO.
1074-4585

SCALE: 1"=40'
HORIZ.
VERT. 1"=4'

PROJECT NO: 98V051010

CHECKED BY:

DESIGNED BY:

DRAWN BY:

