



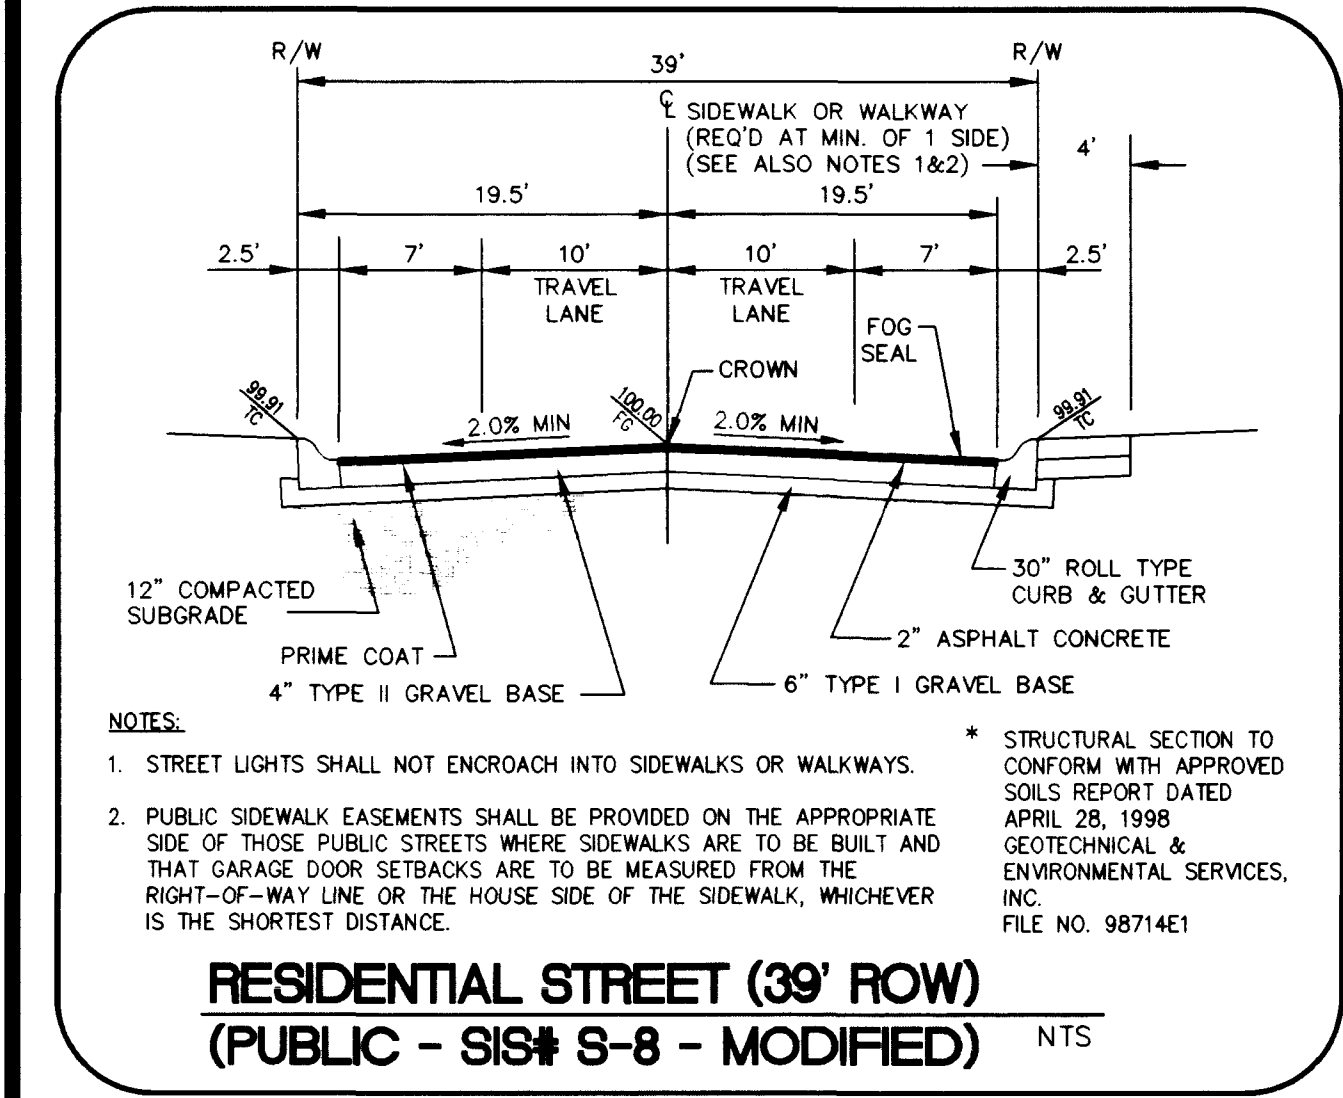

SVRE NOTE
SEE SHEET 19 FOR SVRE
DIMENSIONED DETAILS

CONSTRUCTION NOTES

1. CONSTRUCT PAVING AND BASE PER TYPICAL SECTION THIS SHEET
2. CONSTRUCT "L" TYPE CURB AND GUTTER PER SIS# S-47
3. CONSTRUCT 30" ROLL TYPE CURB AND GUTTER PER SIS# S-48
4. CONSTRUCT "A" AND "L" TYPE ISLAND CURB PER SIS# S-50
5. CONSTRUCT "L" TYPE TO 30" ROLL TYPE CURB TRANSITION PER
6. CONSTRUCT 5' SIDEWALK PER SIS# S-72
7. CONSTRUCT 4' SIDEWALK PER SIS# S-72
8. CONSTRUCT 8" CROSS GUTTER PER SIS# S-64
9. CONSTRUCT SIDEWALK RAMP PER SIS# S-77, CASE I

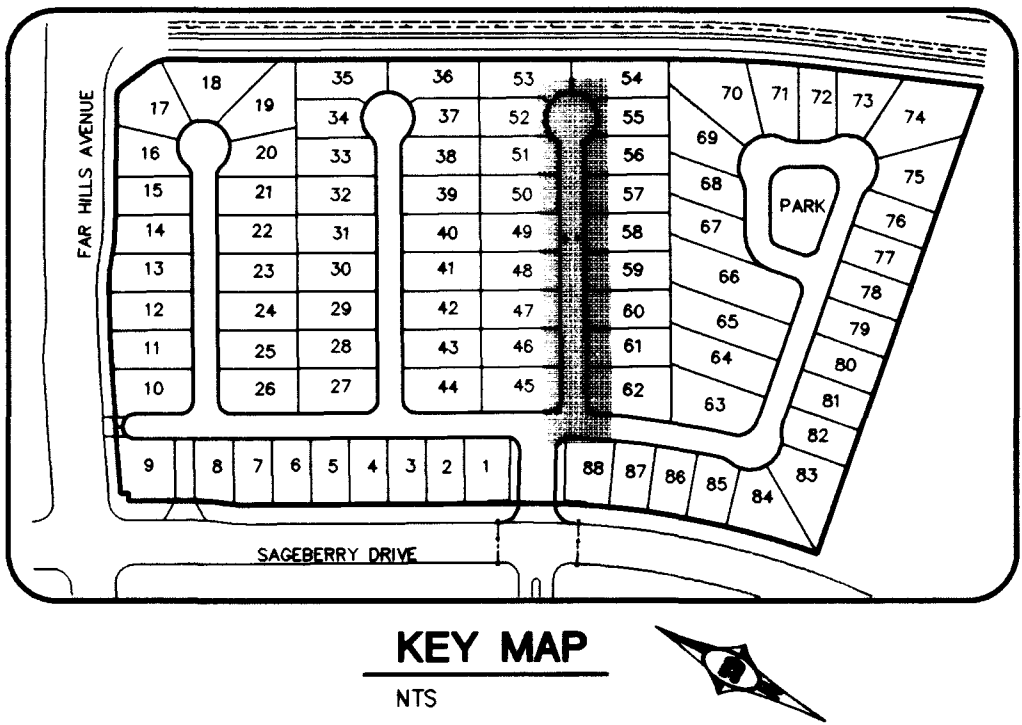

BENCHMARK
CITY OF LAS VEGAS BENCHMARK
OLV001954 R/W & PLATE IN TOP OF CURB NW
SIDE OF TOWN CENTER DRIVE & SOUTH CIRCLE ISLAND
BLVD. AND SAHARA AVE., NEAR THE PC OF
2726.19 SUMMERLIN DATUM (DESIGN DATUM)
2728.37 NAVD 1988 DATUM (831.6074 M)

BASIS OF BEARING
NORTH 15°23'46" EAST BEING THE BEARING OF
THE CENTERLINE OF ANASAZI DRIVE AS SHOWN
BY MAP THEREOF ON FILE IN BOOK 74, PAGE 70
OF PLATS IN THE CLARK COUNTY RECORDER'S
OFFICE, CLARK COUNTY, NEVADA.



DISCLAIMER NOTE:
UTILITY LOCATIONS SHOWN
HEREON ARE APPROXIMATE
ONLY. IT SHALL BE THE
CONTRACTOR'S RESPONSIBILITY
TO DETERMINE THE EXACT
HORIZONTAL AND VERTICAL
LOCATION OF ALL EXISTING
UNDERGROUND OR OVER-
HEAD UTILITIES PRIOR TO
COMMENCING CONSTRUCTION.
NO REPRESENTATION IS MADE
THAT ALL EXISTING UTILITIES
ARE SHOWN HEREON. THE
ENGINEER ASSUMES NO
RESPONSIBILITY FOR UTILITIES
NOT SHOWN OR UTILITIES
NOT SHOWN IN THEIR PROPER
LOCATION.
CONTRACTOR TO NOTIFY
ENGINEER OF ANY CHANGES
OR DISCREPANCIES.

Avoid cutting underground
utility lines. If's costly.
**Call
before
Dig**
1-800-227-2600
UNDERGROUND SERVICE (USA)

Avoid overhead power
line contact.
**Call
before
Overhead**
1-702-593-6111
NEVADA POWER ENVIRONMENT
& SAFETY SERVICES DEPARTMENT

GRAPHIC SCALE
1 inch = 40 ft.

CURVE TABLE				
CURVE	LENGTH	RADIUS	TANGENT	DELTA
C1	16.83'	19.50'	8.98'	49°27'30"
C2	197.15'	40.50'	34.64'	278°55'00"
C3	16.83'	19.50'	8.98'	49°27'30"
C4	5.76'	40.50'	2.89'	08°09'00"
C5	55.23'	40.50'	32.87'	78°08'02"
C6	37.59'	40.50'	20.27'	53°10'29"
C7	38.44'	40.50'	20.80'	54°22'41"
C8	55.67'	40.50'	33.25'	78°45'47"
C9	4.47'	40.50'	2.23'	06°19'02"
C10	29.81'	20.00'	18.46'	85°24'44"
C11	31.98'	20.00'	20.57'	91°36'45"

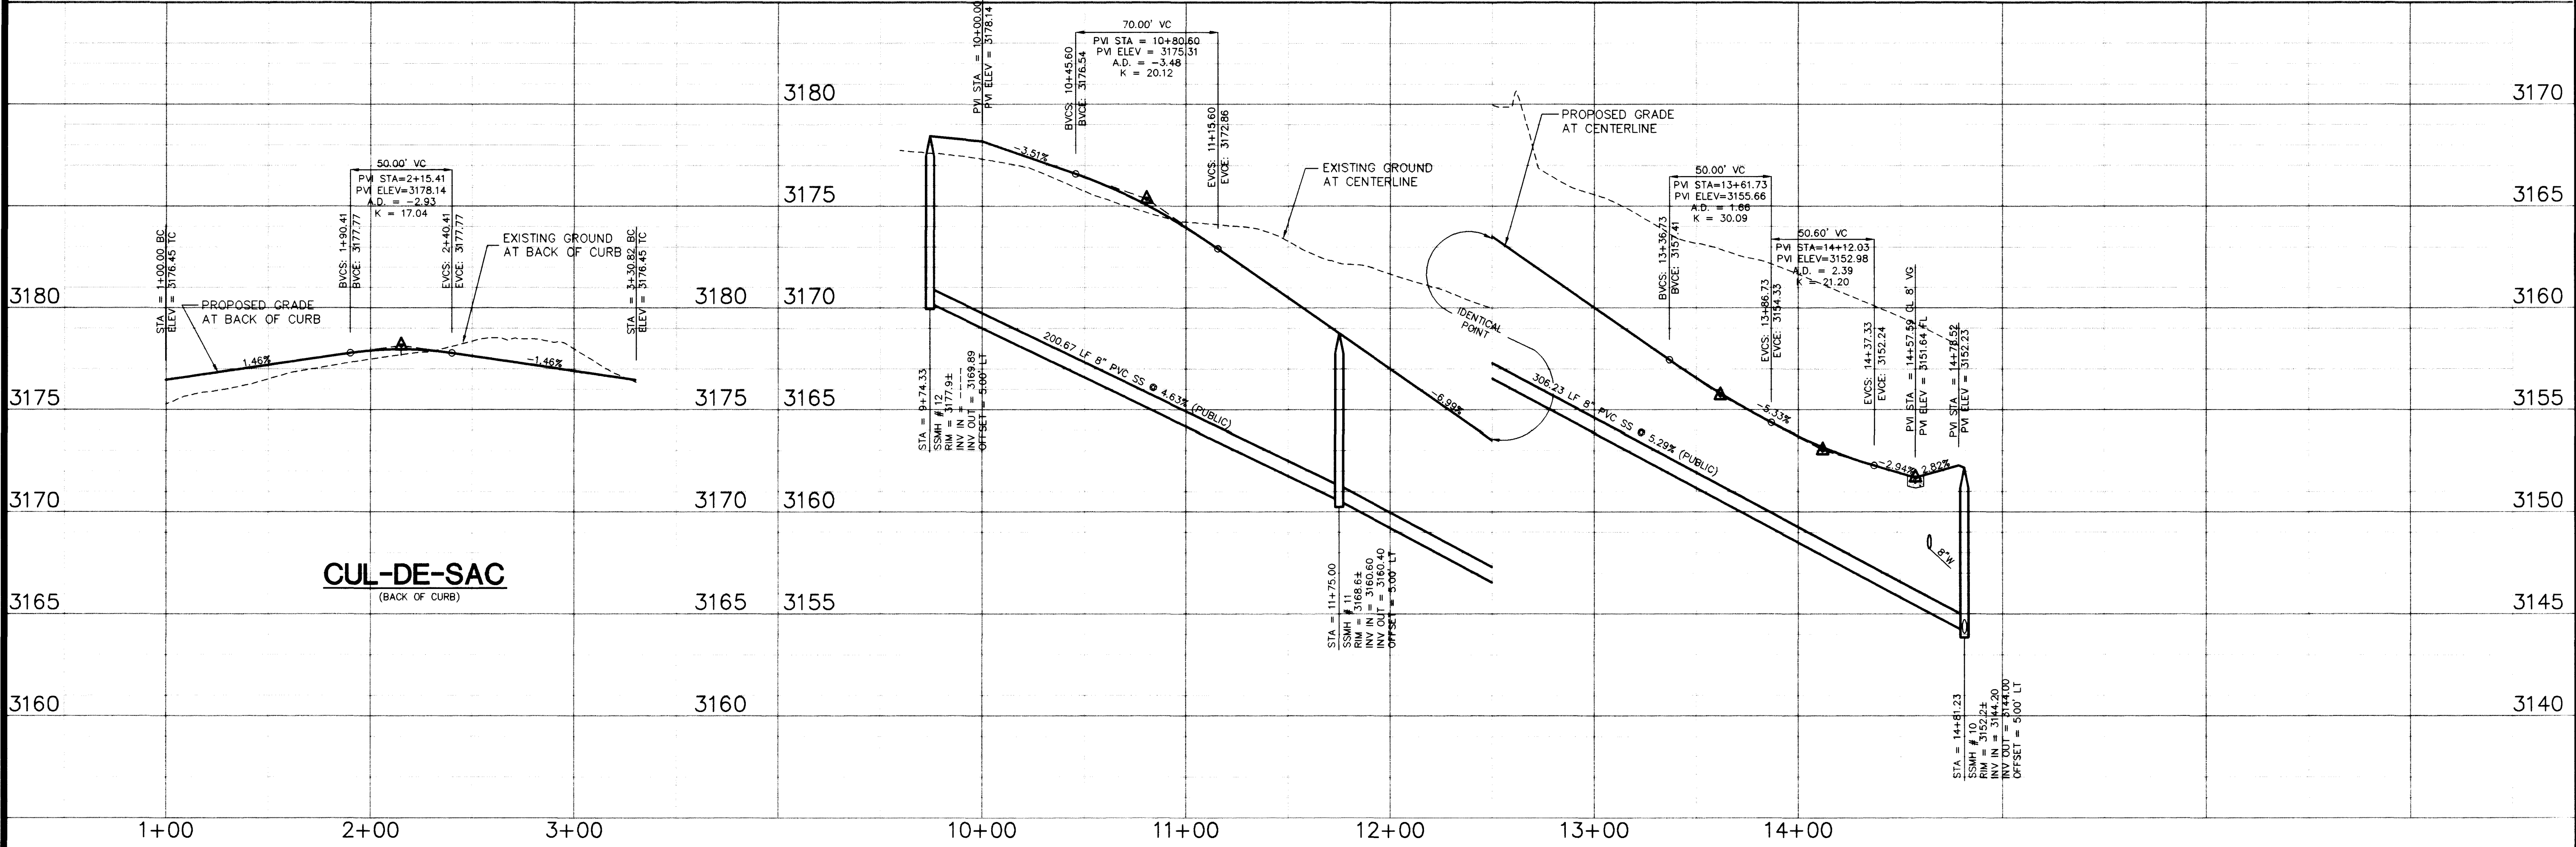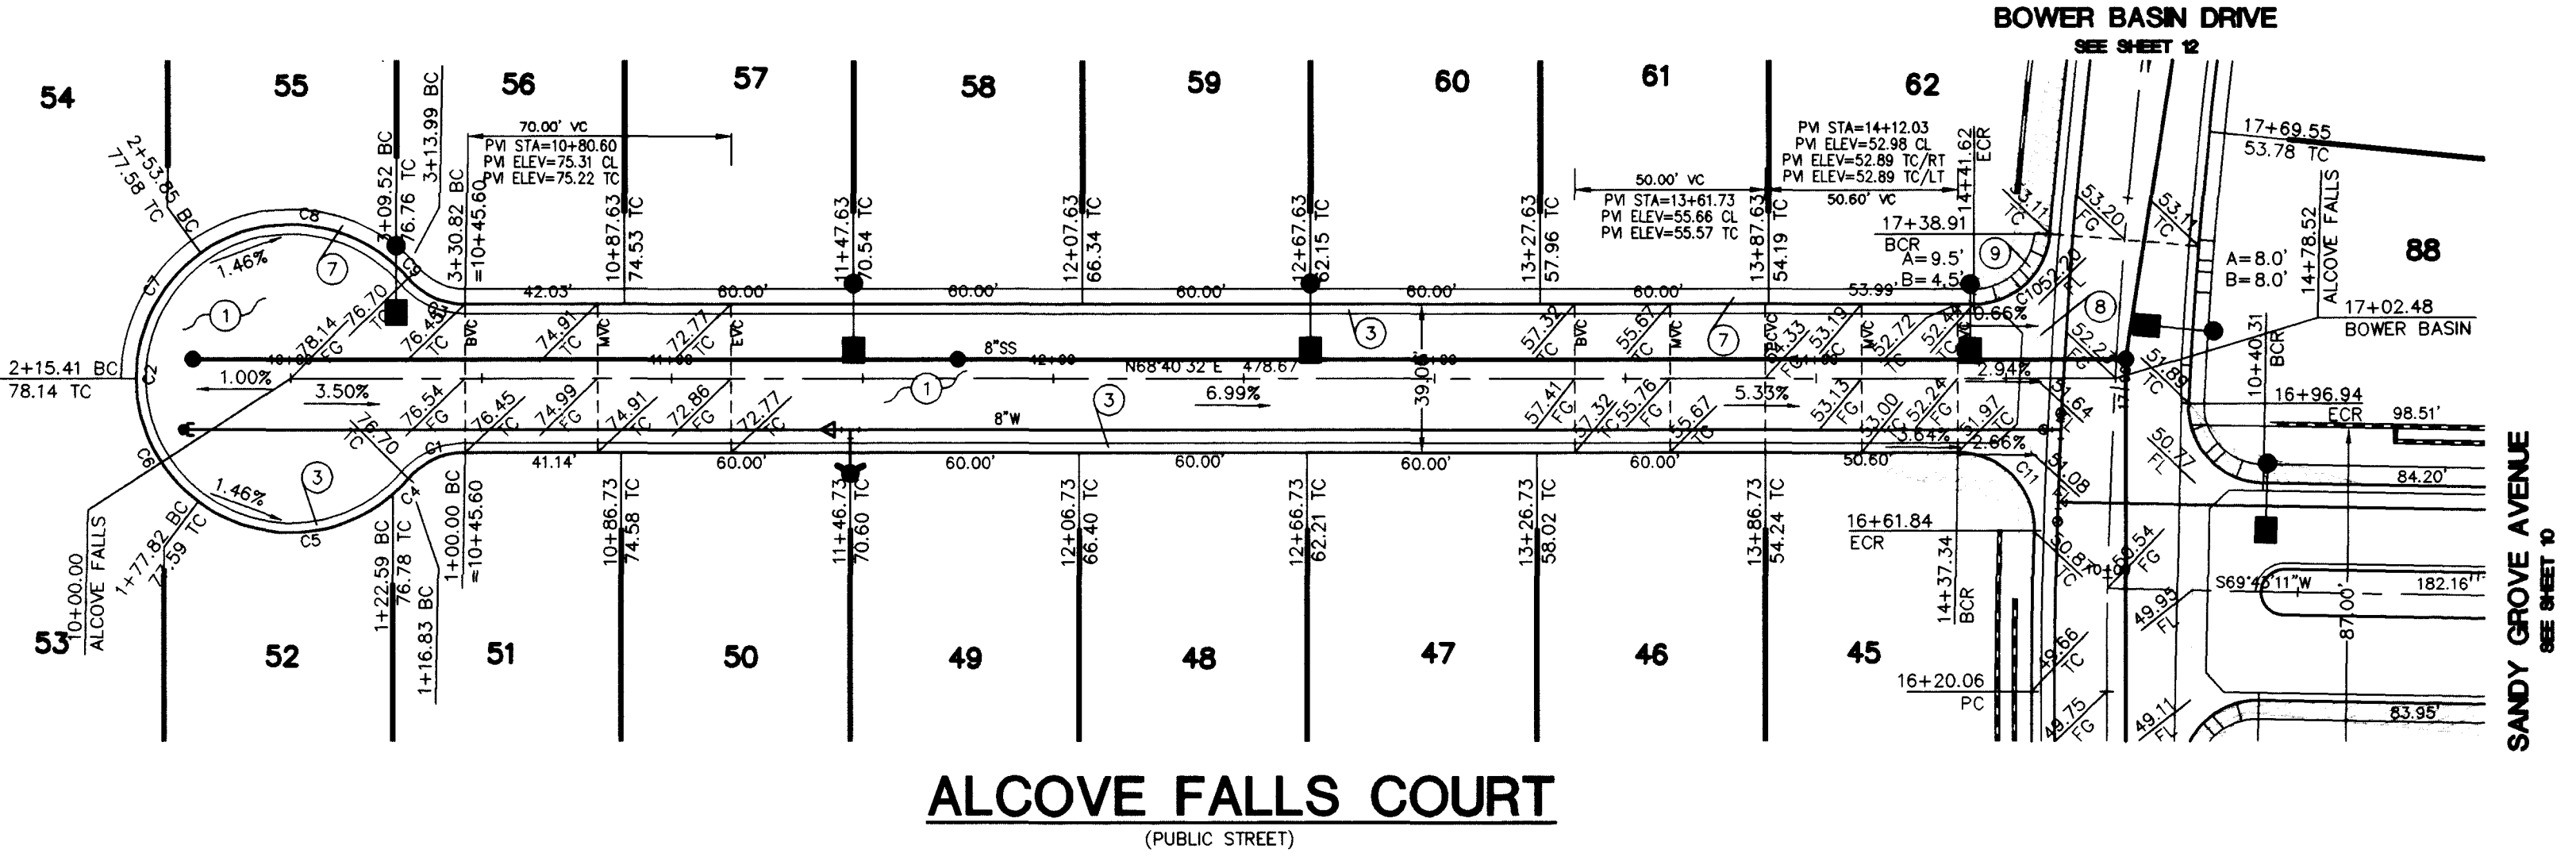

Pulte Homes
An American Favorite

Carlter Burgess
Consultants in Planning, Engineering, Architecture, Las Vegas, NV 89120
Construction Management and Related Services (702) 798-1007 Fax (702) 798-7066

PLAN AND PROFILE
ALCOVE FALLS COURT

ARBOR VIEW

DRAWN BY: XXX
DESIGNED BY: XXX
CHECKED BY: RWL
PROJECT NO: 98V051010
SCALE: 1"=40'
HORIZ. VERT. 1"=4'

STATE OF NEVADA
Professional Engineer
No. 9655
J. J. J. J. J.
11/25/98

SHEET
C11
14 OF 19 SHEETS
DRAWING NO. 107Y-4585



SEEK MORE
 See more of our products
 and services online.



SHEET NAME
SECTIONAL VIEW

[illegible]